

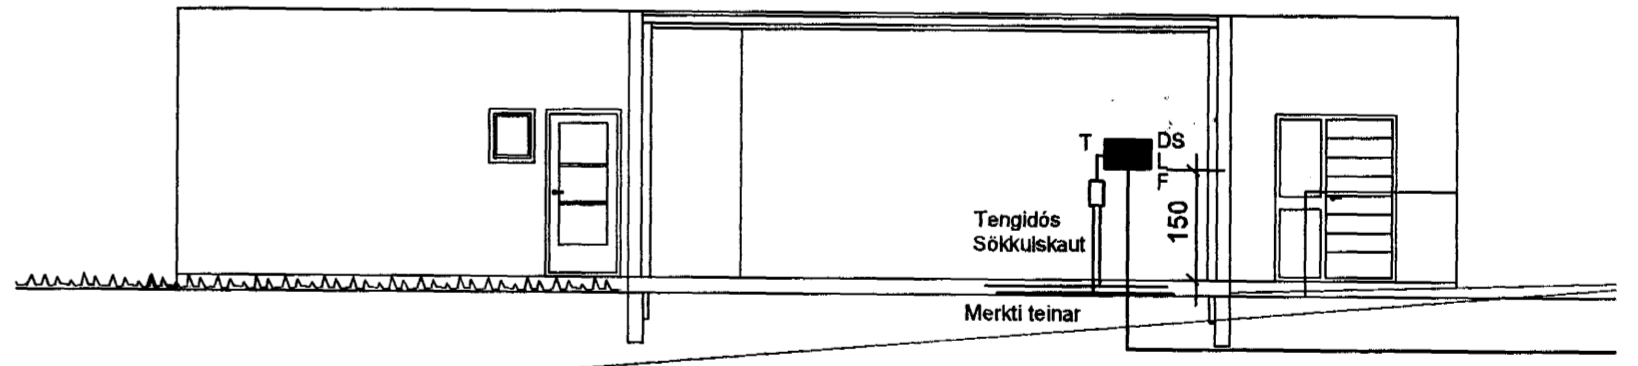
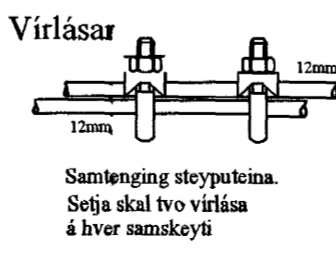
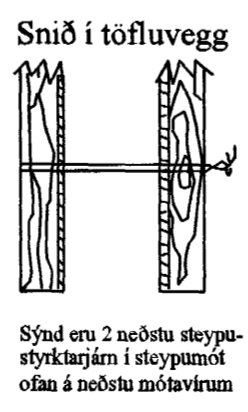
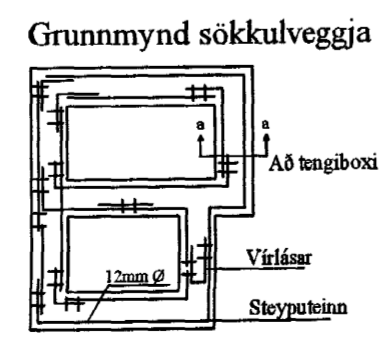


Útlit á töflukassa T1 mkv. 1:10

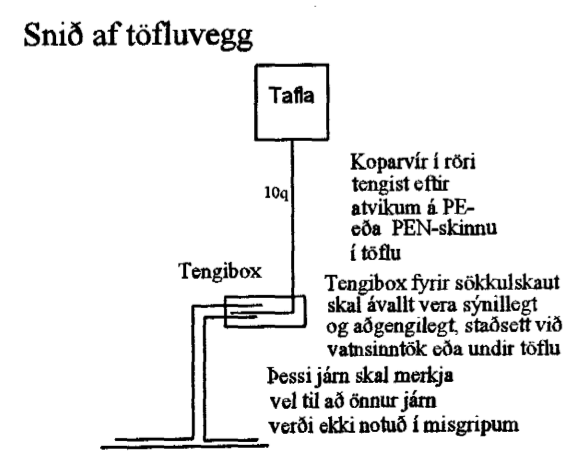

Snið a-a mkv. 1:100

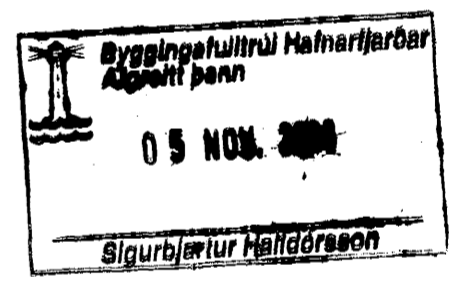

Elys Rafagnateikningar
 Engjahlíð 5 221 Hafn. s. 565-4755 gsm. 897-6530
 Þóroddur Kristjánsson Rafv.m. kt. 040851-4969
 V. Elma Cates Tætnit. kt. 131155-3529

Burknavellir 11 Hafnarfirði

Teikning nr: 631-03	Dagss: 28-08-03	Hannað: <i>[Signature]</i>
Mkv: 1:10 1:100 1:500	Blað: 4 af 4	Teiknað: vec