

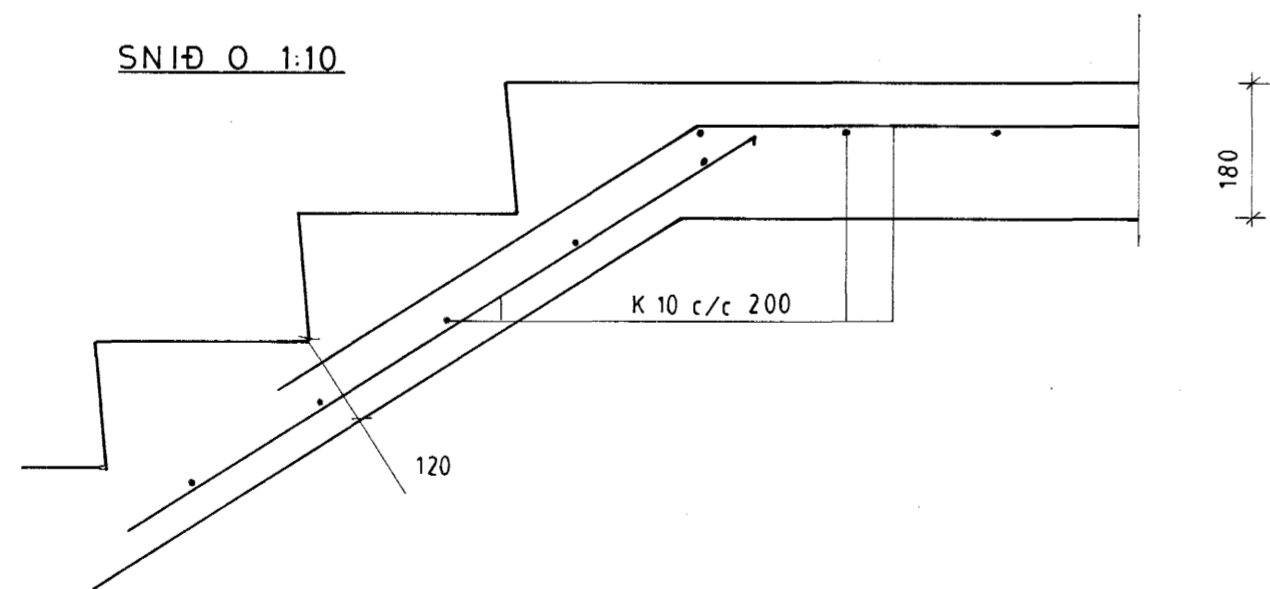


SNID O 1:10

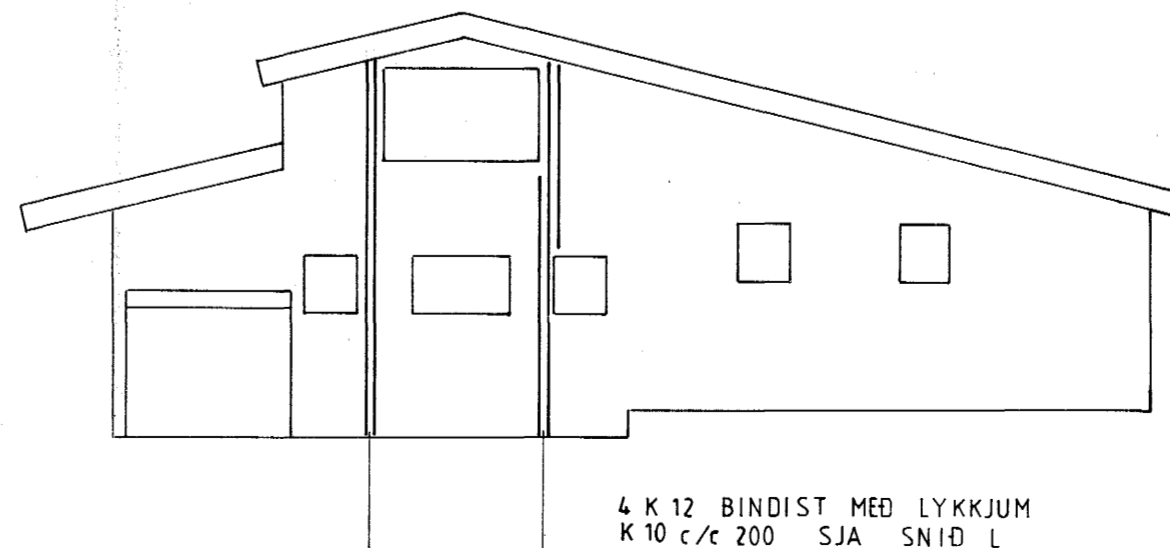

NORDVESTUR HLID

SNID N 1:10

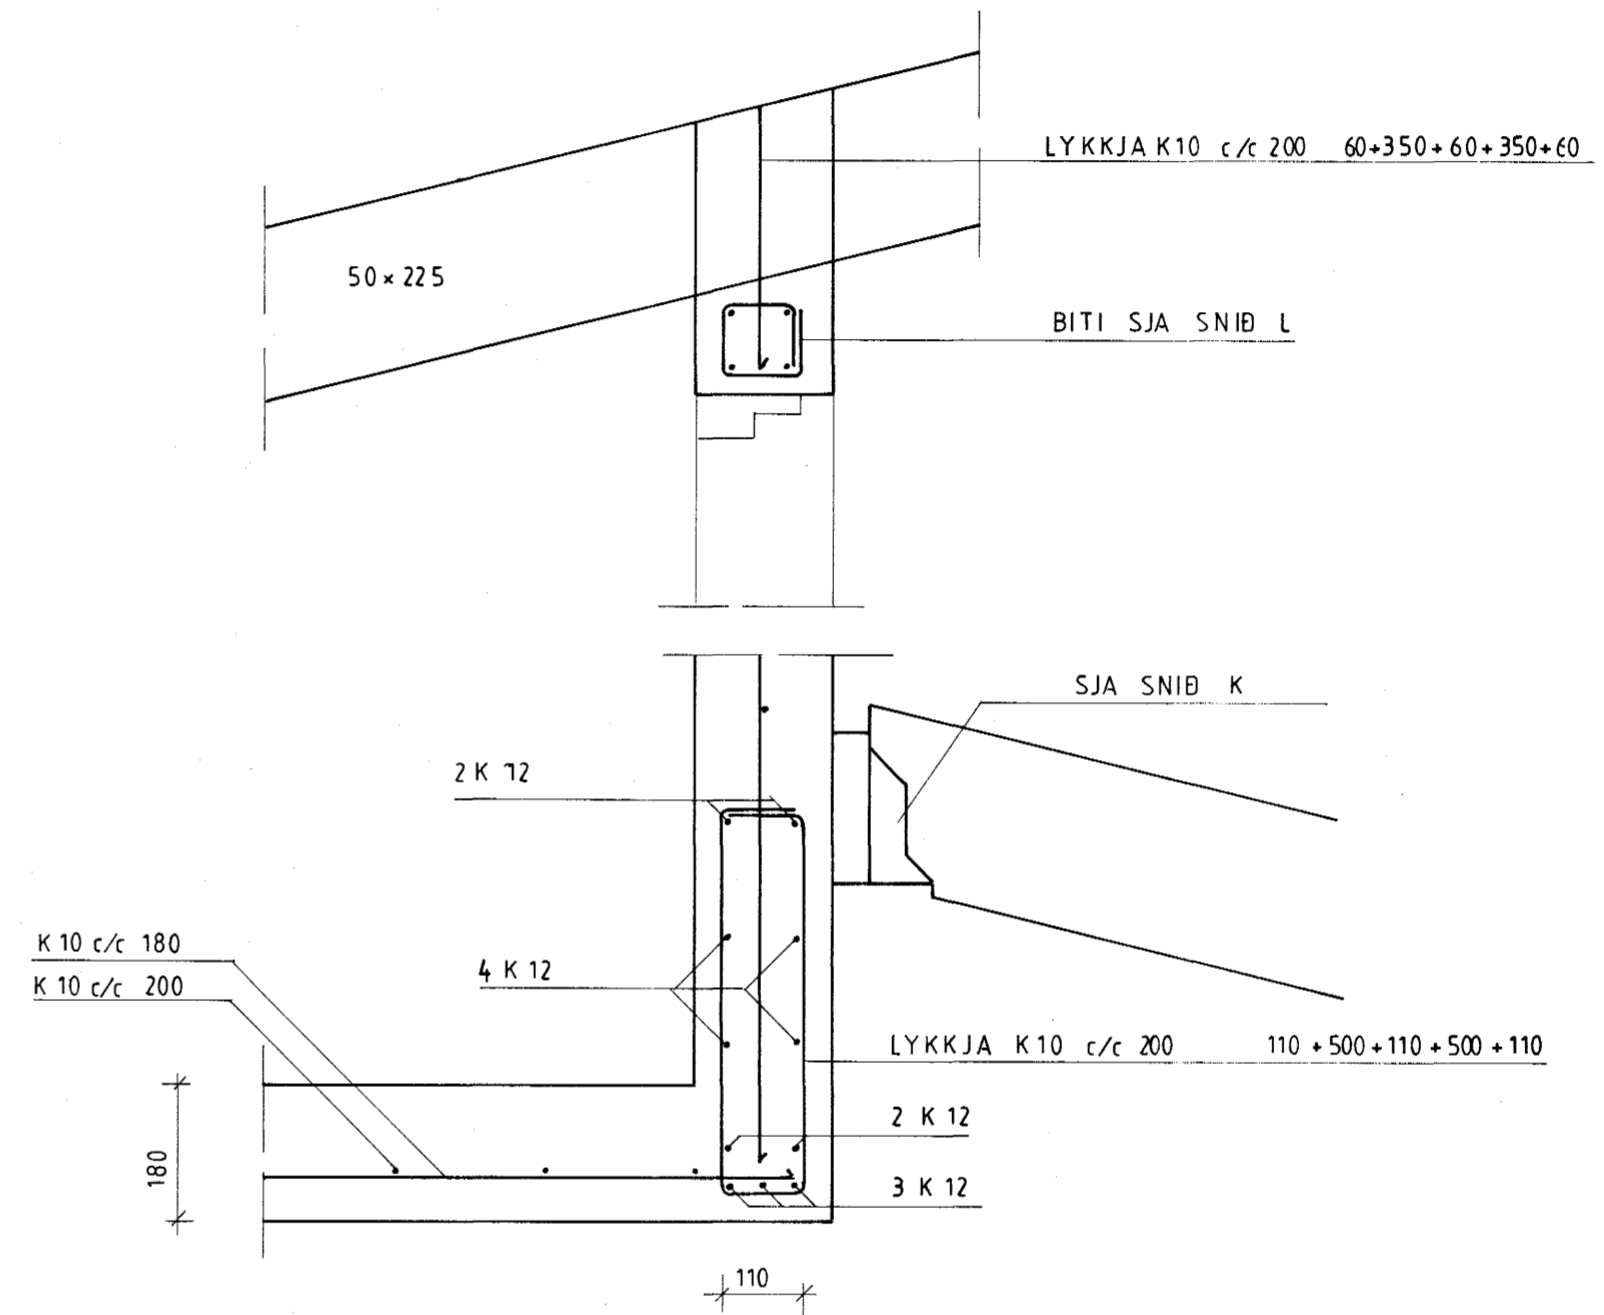

Byggingarfulltrúi Hafnarfjarðar
Afgreitt þann
09 MAI 2003

Baldur Olason

PRASTARÁS 27	
PLATA OG STIGI	
1:50	1:10
TEIKNING 5	
MARS 2001	
G. BALDVIN OLASON	171055 7849
TÆKNIFRÆÐINGUR	897 2111