


BLAÐ NR 7

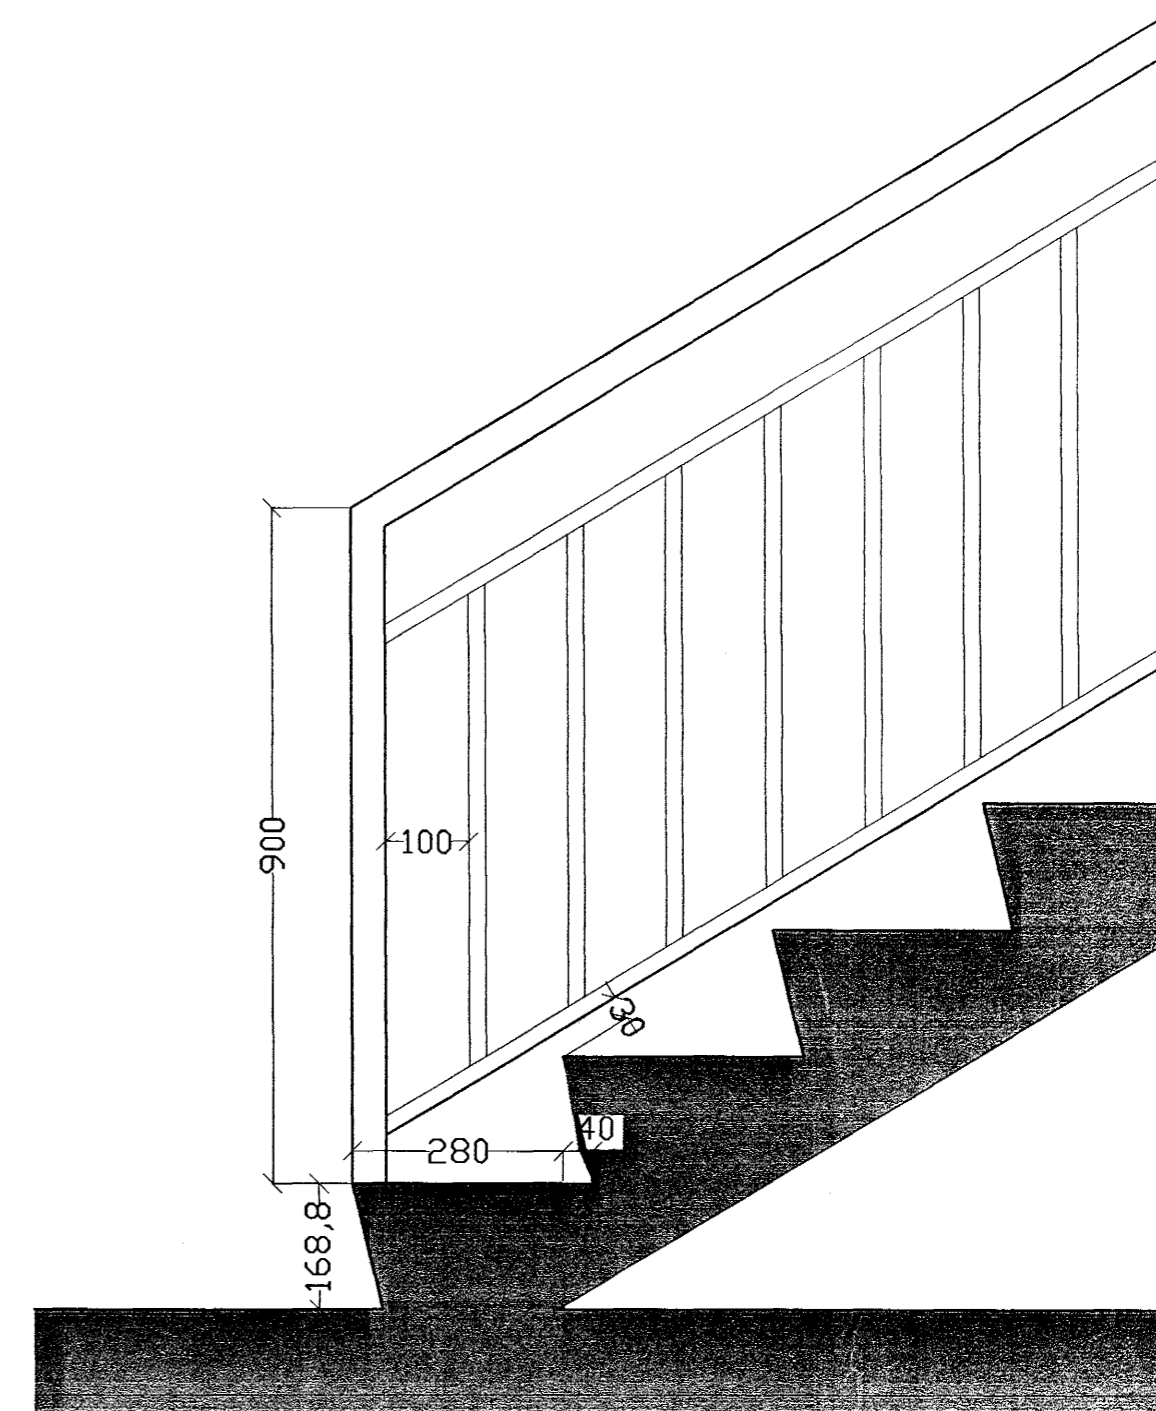

16 UPPSTIG
 $16 * 168,8\text{mm(UPPSTIG)} = 2700,8\text{mm}$

FRAMSTIG 280 mm
 UPPSTIG 168,8 mm

INNSKOT 40mm

$2 * \text{UPPSTIG} + 1 \text{ FRAMSTIG}$
 $2 * 168,8 + 280 = 617,6\text{mm}$

Byggingafulltrúi Hafnarfjarðar
 Afgreitt þann
 08 MAI 2003

es TEIKNISTOFAN SUÐURLANDSBRAUT 48
 S: 588-7344 FAX: 588-7343

VERKHEITI. BLÓMVELLIR NR 15	Mkv. 1:10
VERKHUTI. INNISTIGI	DAGS. 03.05 2003
HANNAÐ. SIGURÐUR KJARTANSSON kt 090246-2839	BLAÐ NR 7 AF 7
TEIKNAD KJartan sigurðsson kt. 121066-5809	BREYTT.