



BLÓMVELLIR NR 15 GLUGGAR m. 1:50

BLAD NR 5

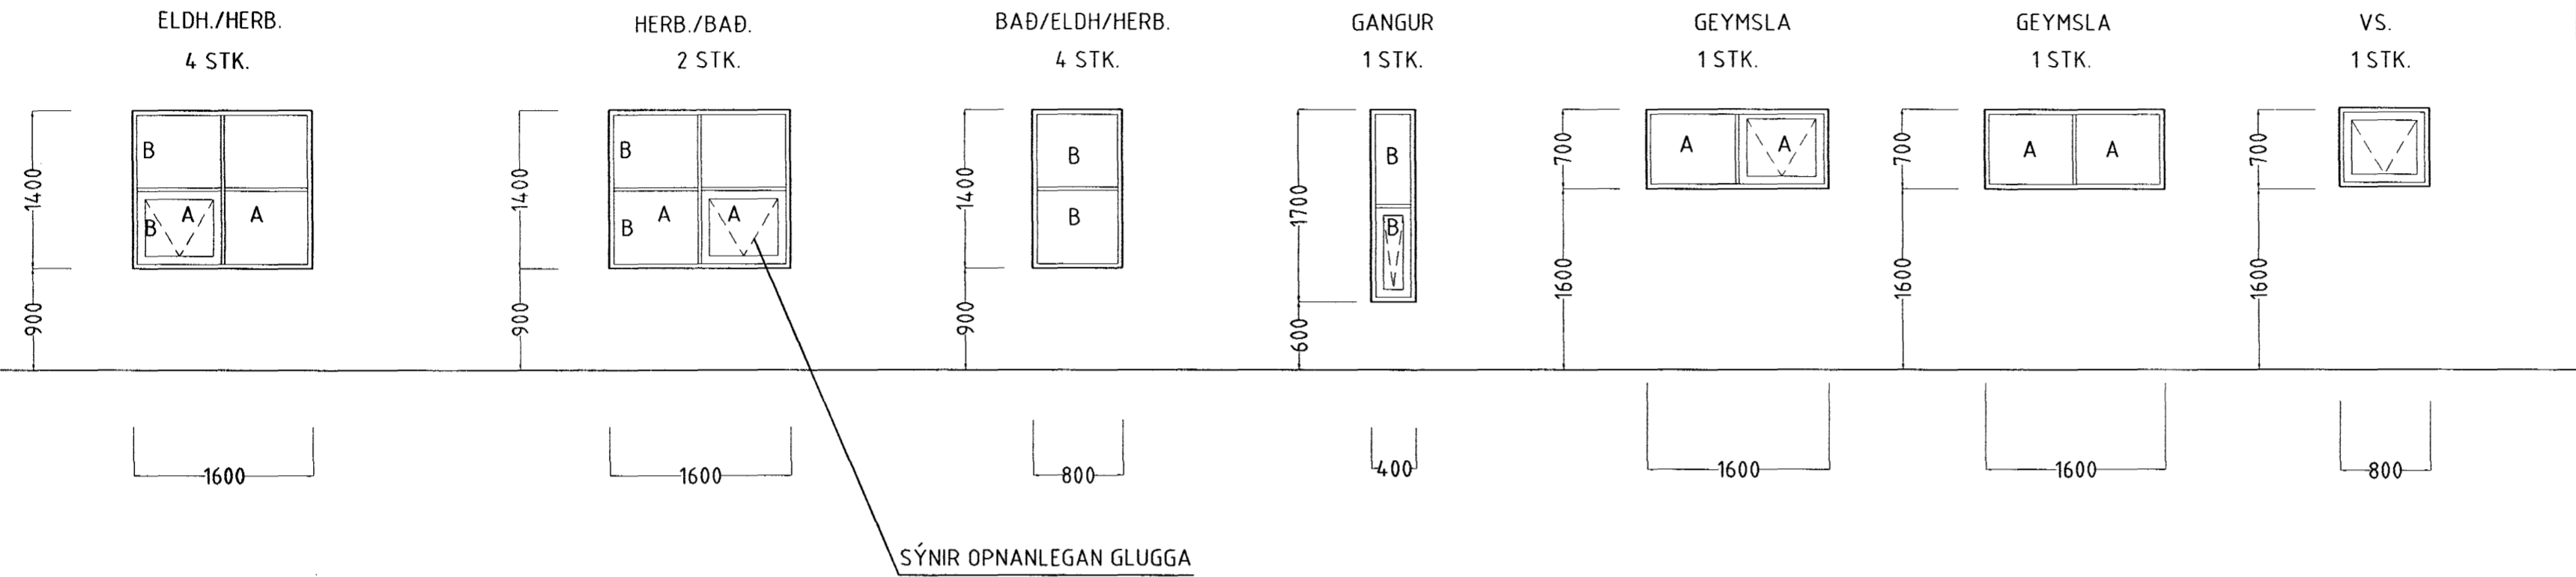


SÝNIR OPNANLEGAN GLUGGA

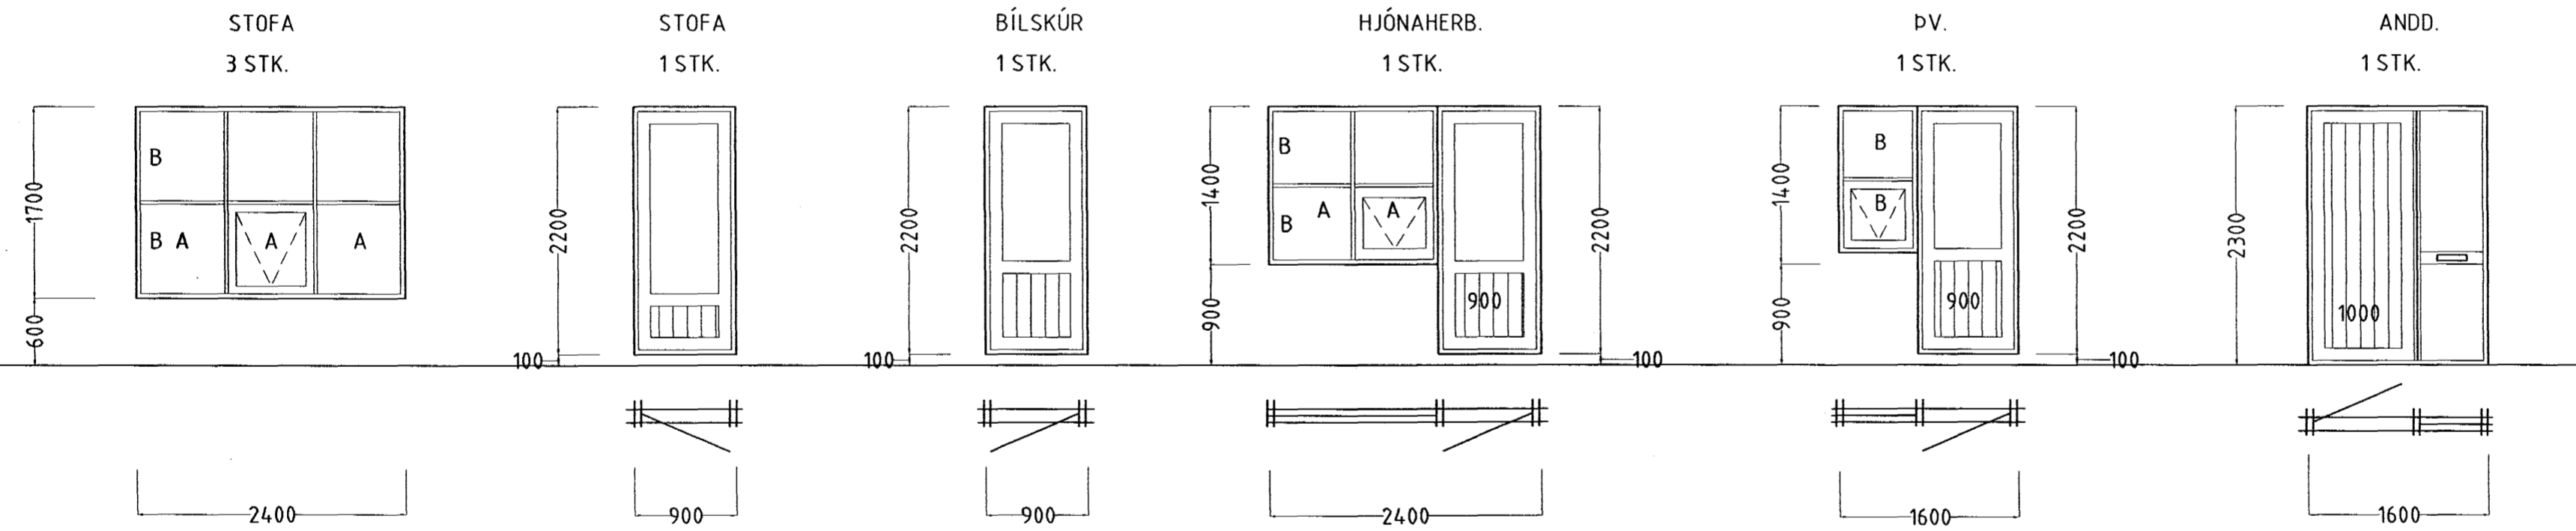

STIGI
1 STK.

BÍLSKÚR
1 STK.

BÍLSKÚRSHURÐIR SMÍÐAÐAR Á TRÉSMÍÐAVERKSTÆÐI
EÐA KEYPTAR TILBÚNAR.

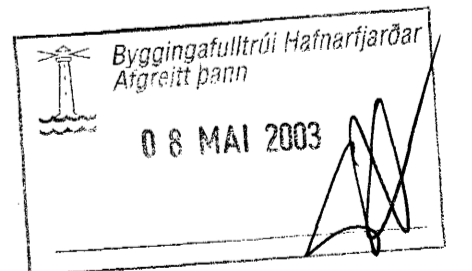

es

TEIKNISTOFAN SUÐURLANDSBRAUT 48
S: 588-7344 FAX: 588-7343

VERKHEITI.	BLÓMVELLIR NR 15	Mkv.	1:50
VERKHUTI.	GLUGGAR	DAGS.	30.04 2003
HANNAÐ.	SIGURÐUR KJARTANSSON kt. 090246-2839	BLAD NR	5 AF 7
TEIKNAD	kjartan sigurdsson kt. 121066-5809	BREYTT.	