



Format A1 (841x594 mm) is 20 mm outside of this frame


ÞAK, GRUNNMYND 1:50

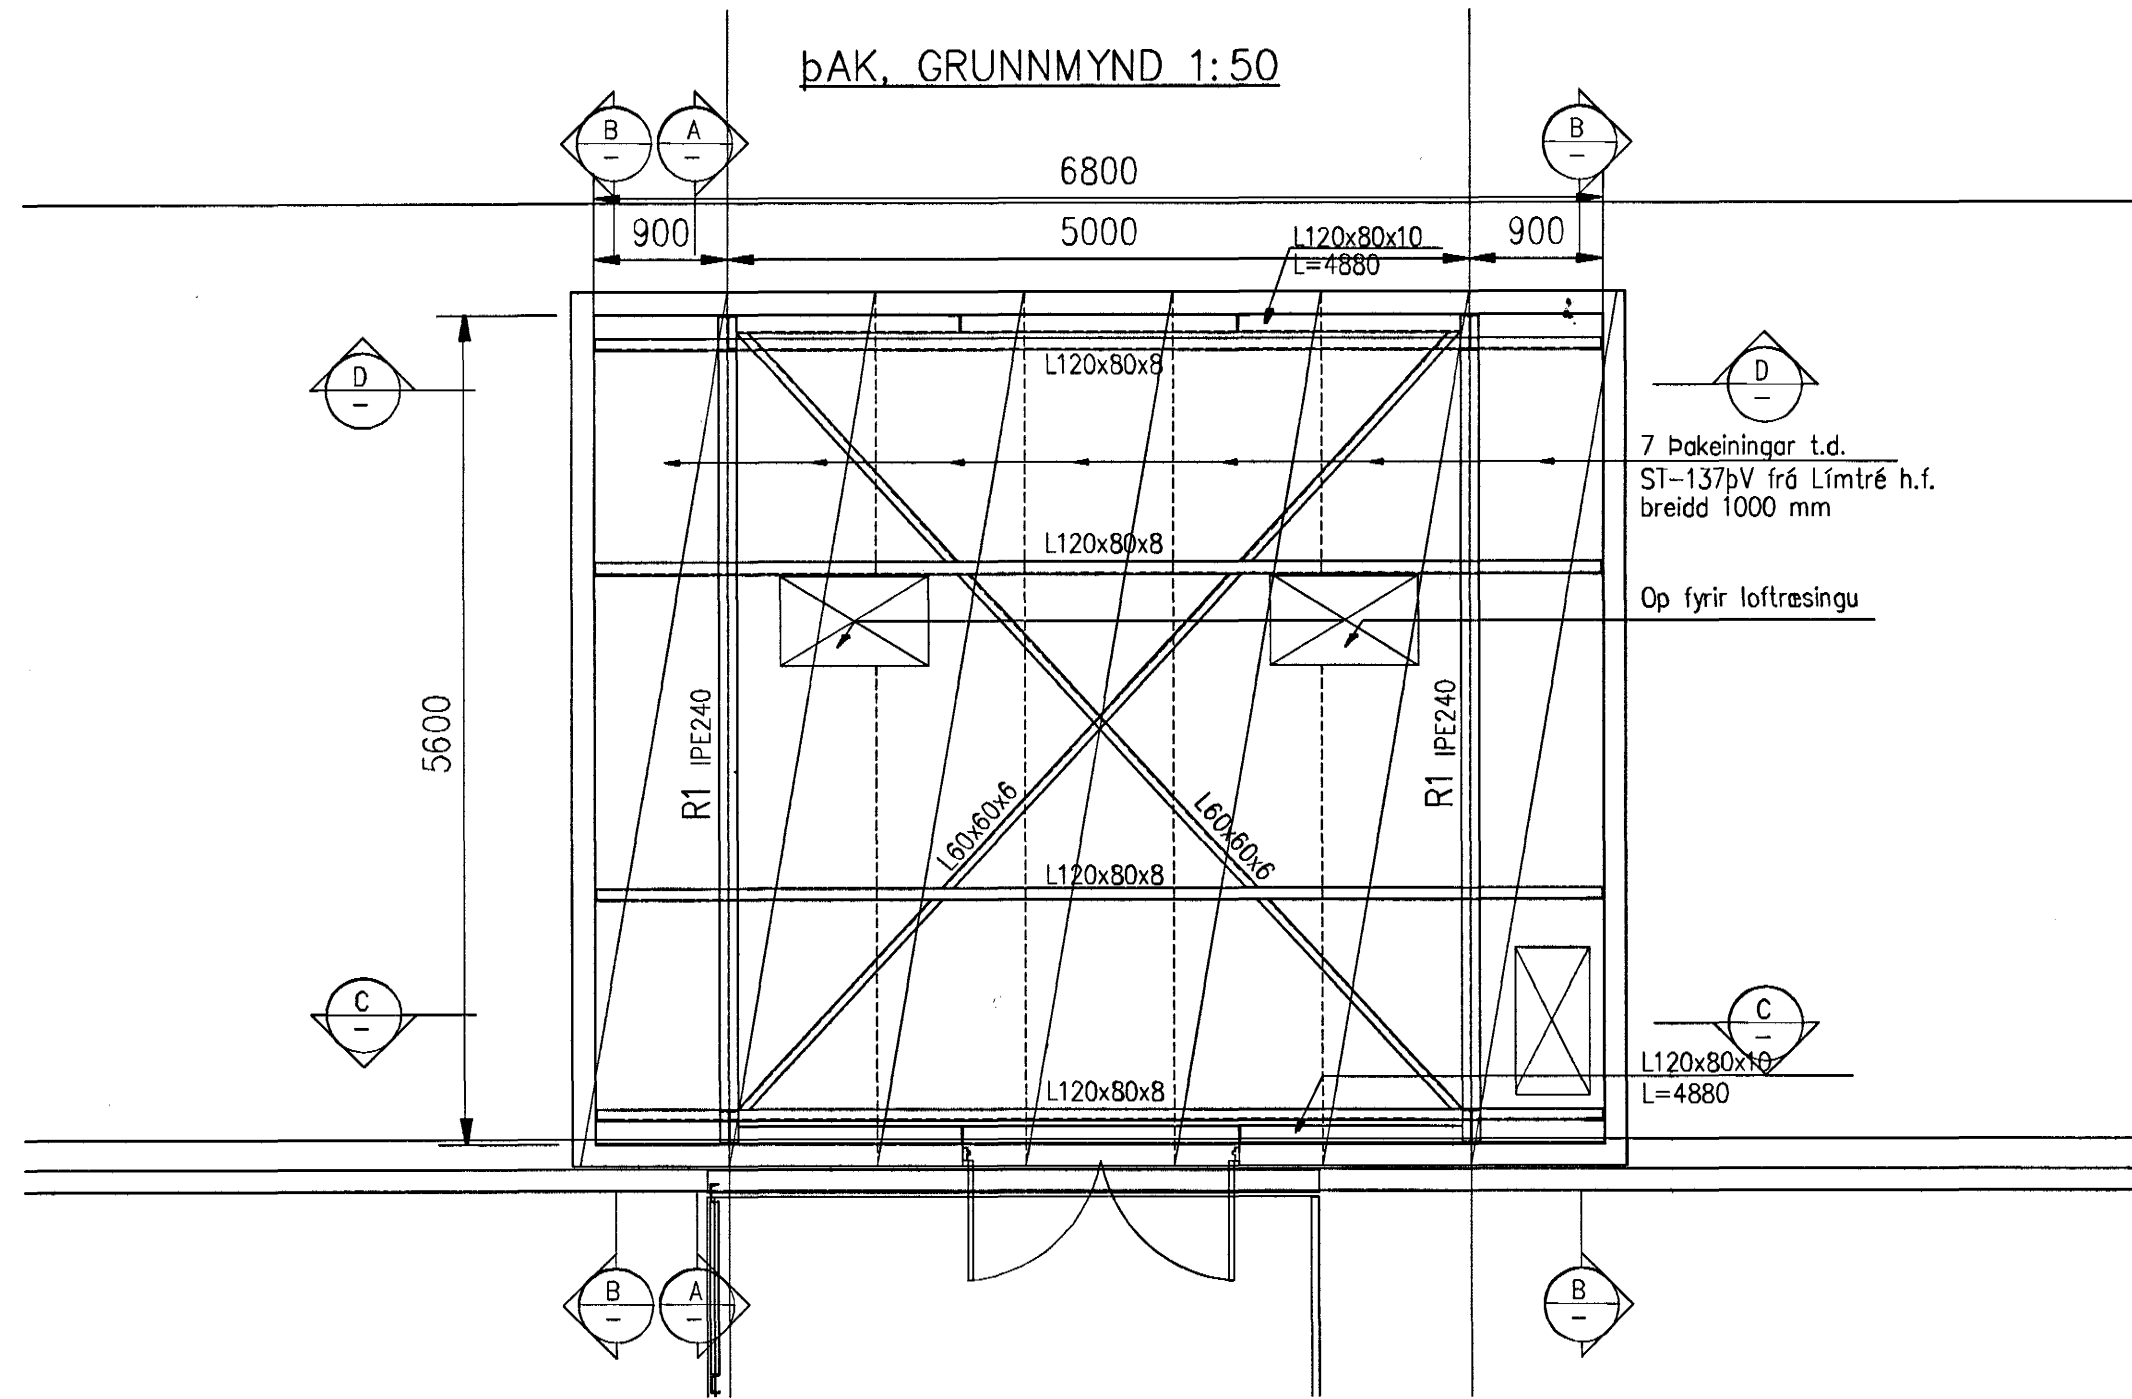


GÓLF, GRUNNMYND 1:50

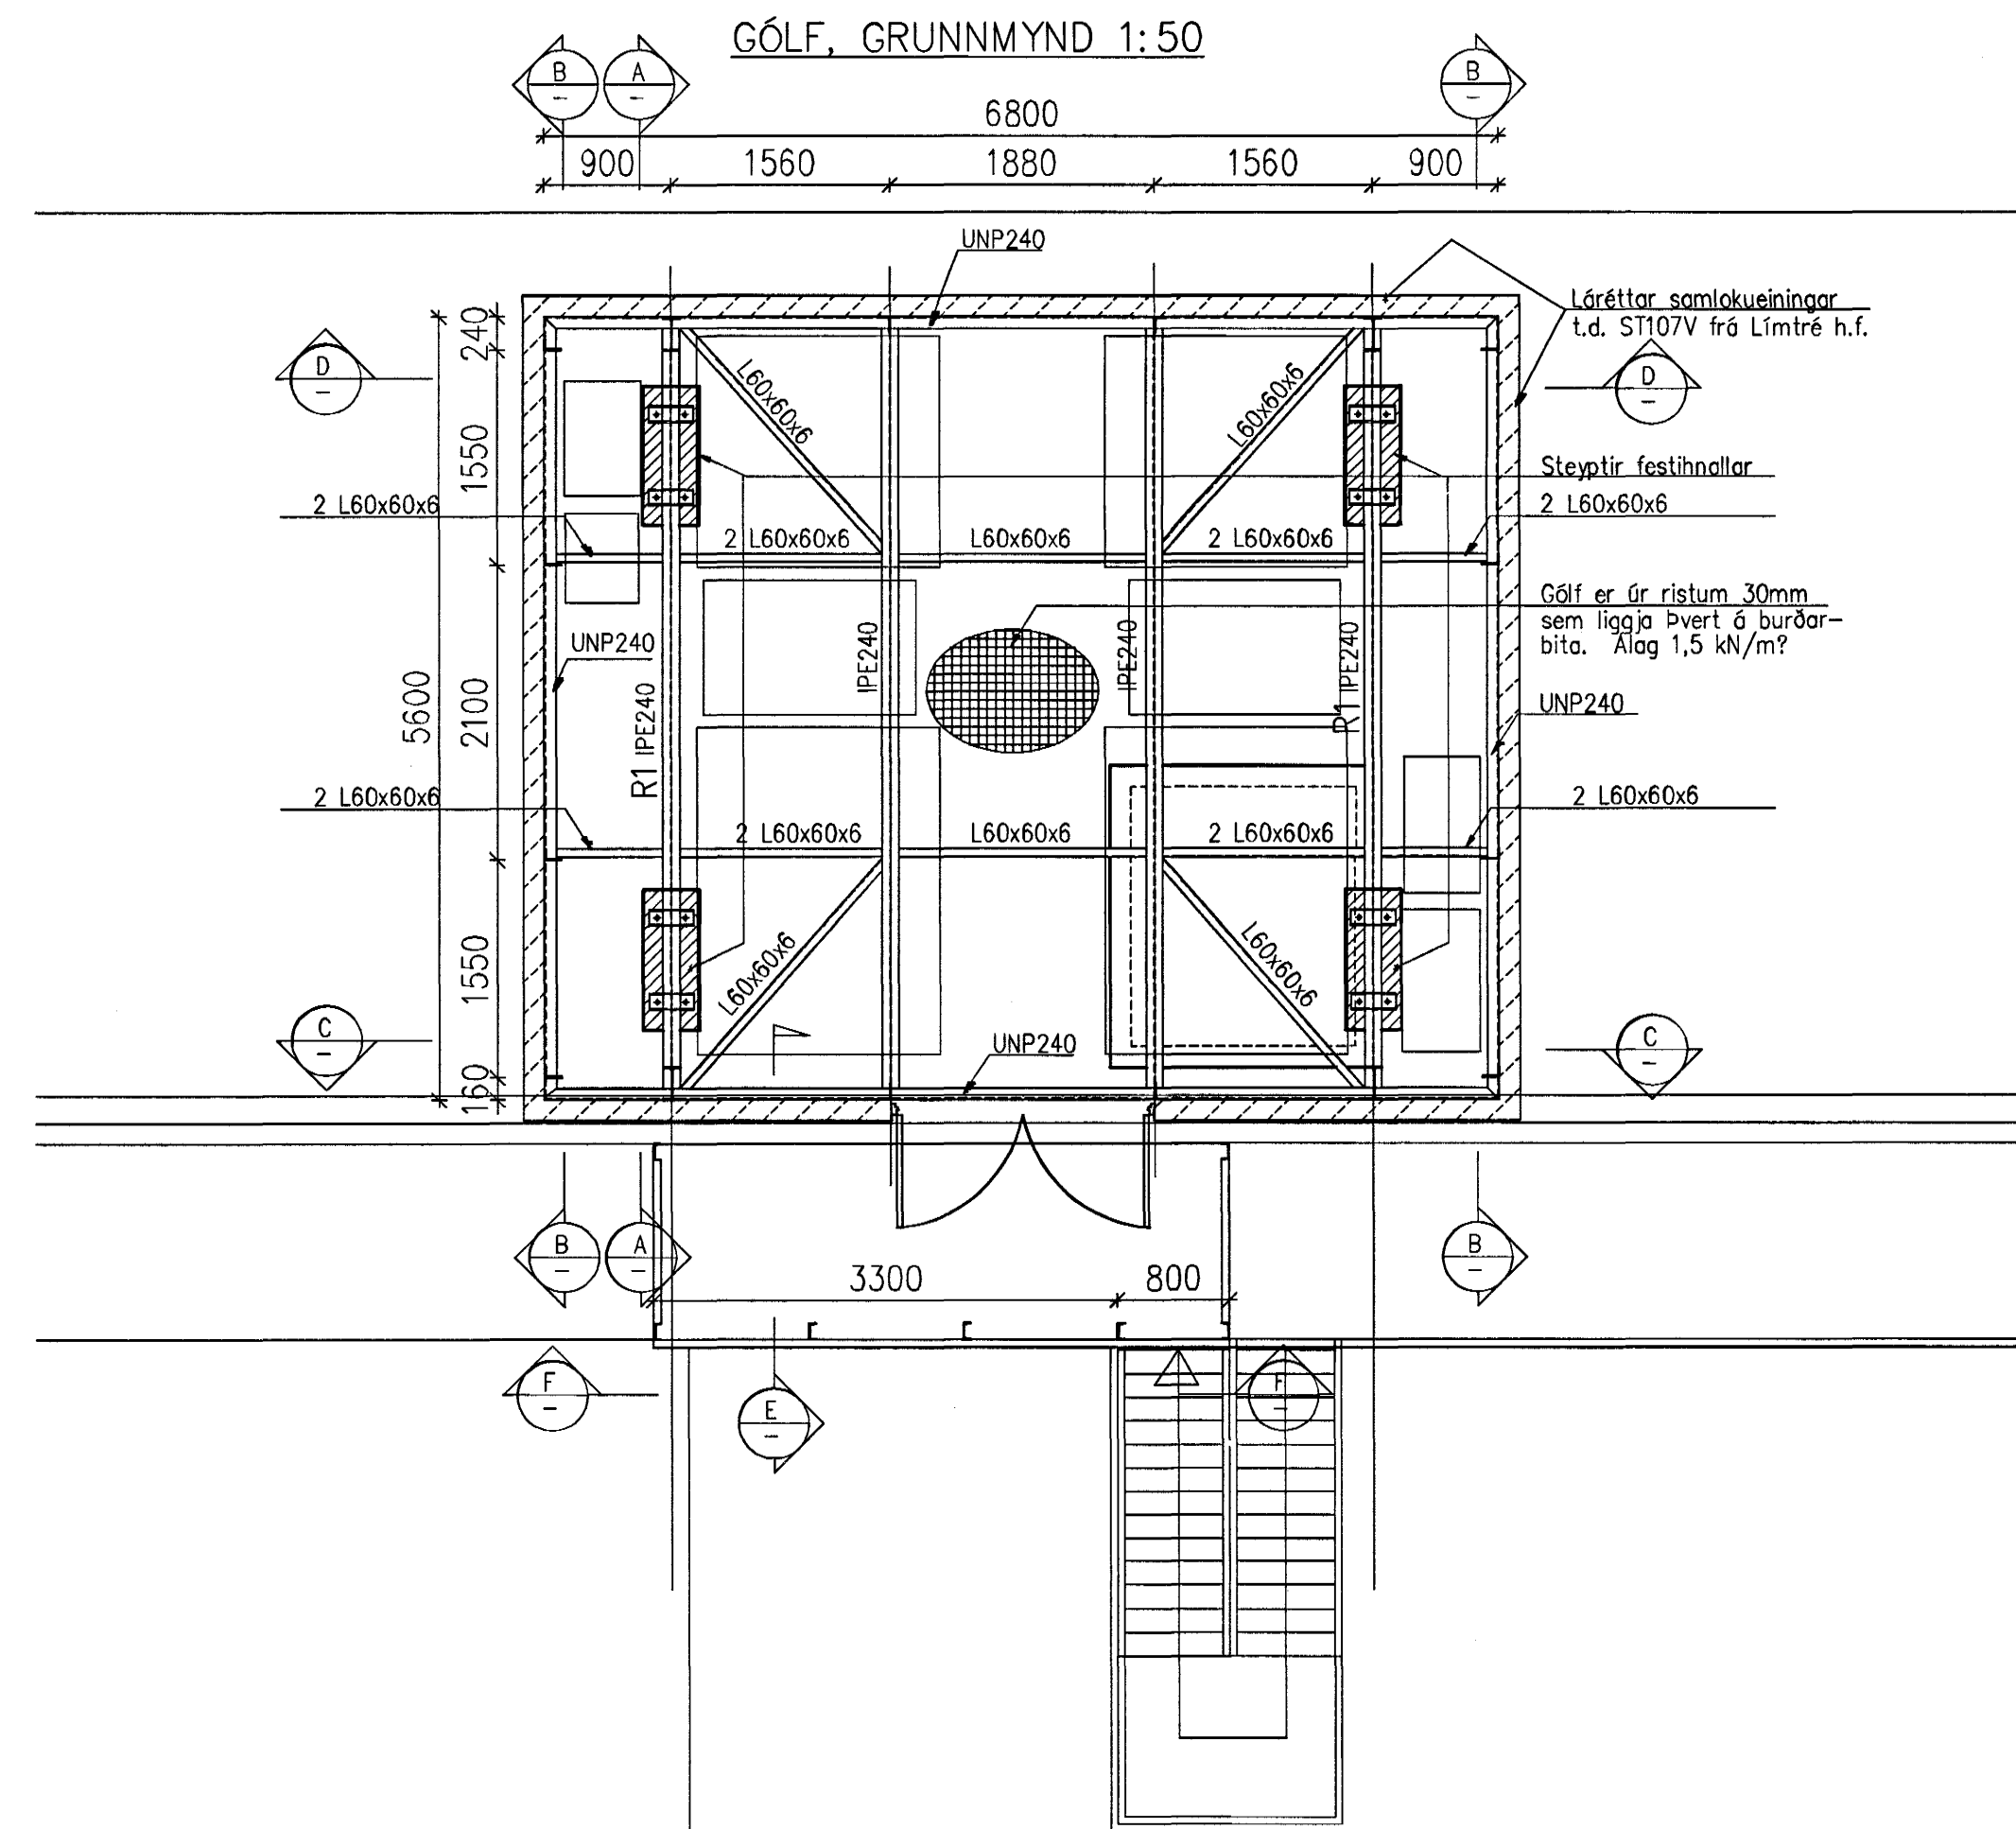




ASÝND

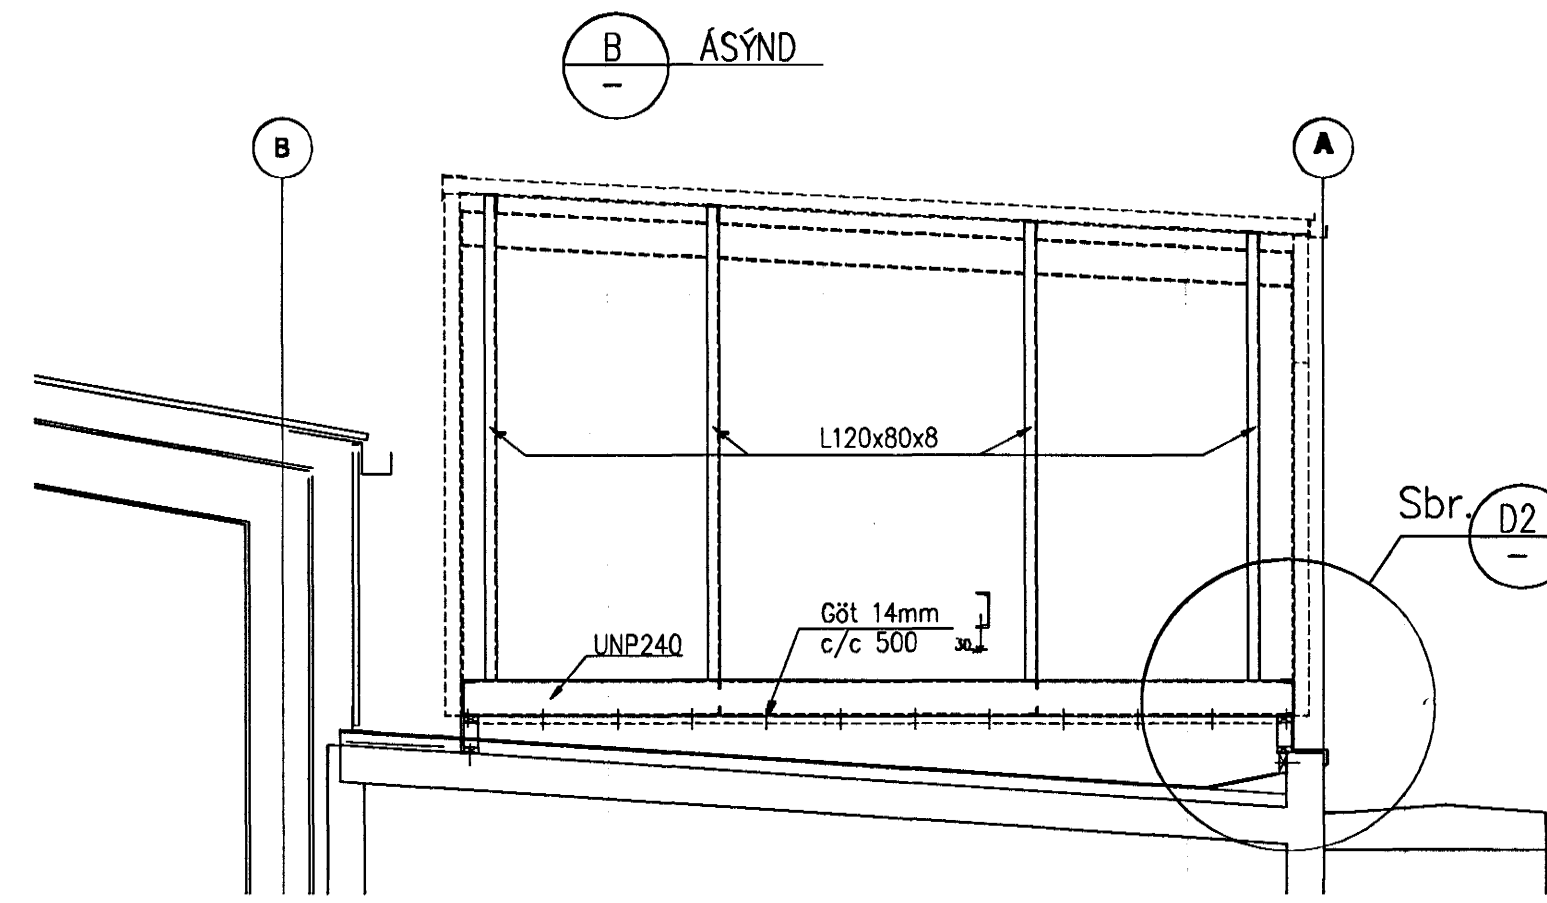


ASÝND

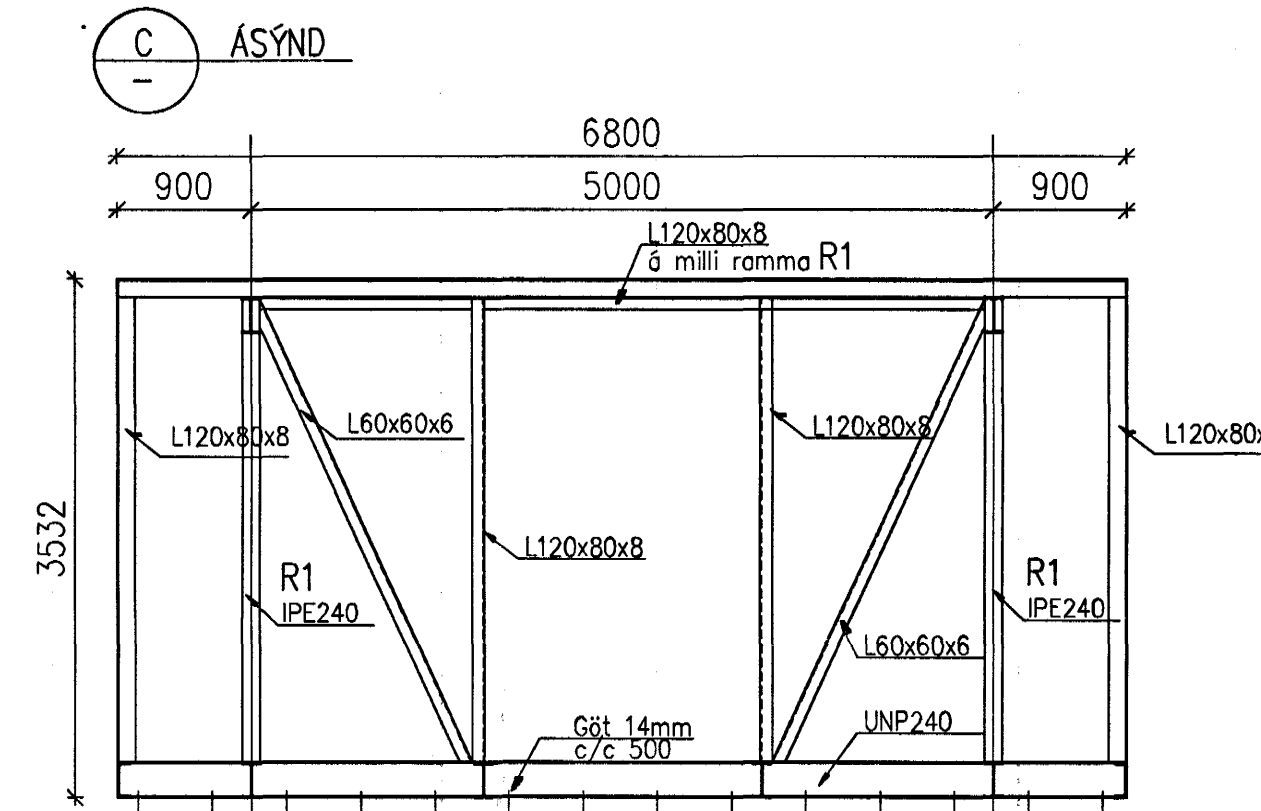

ASÝND

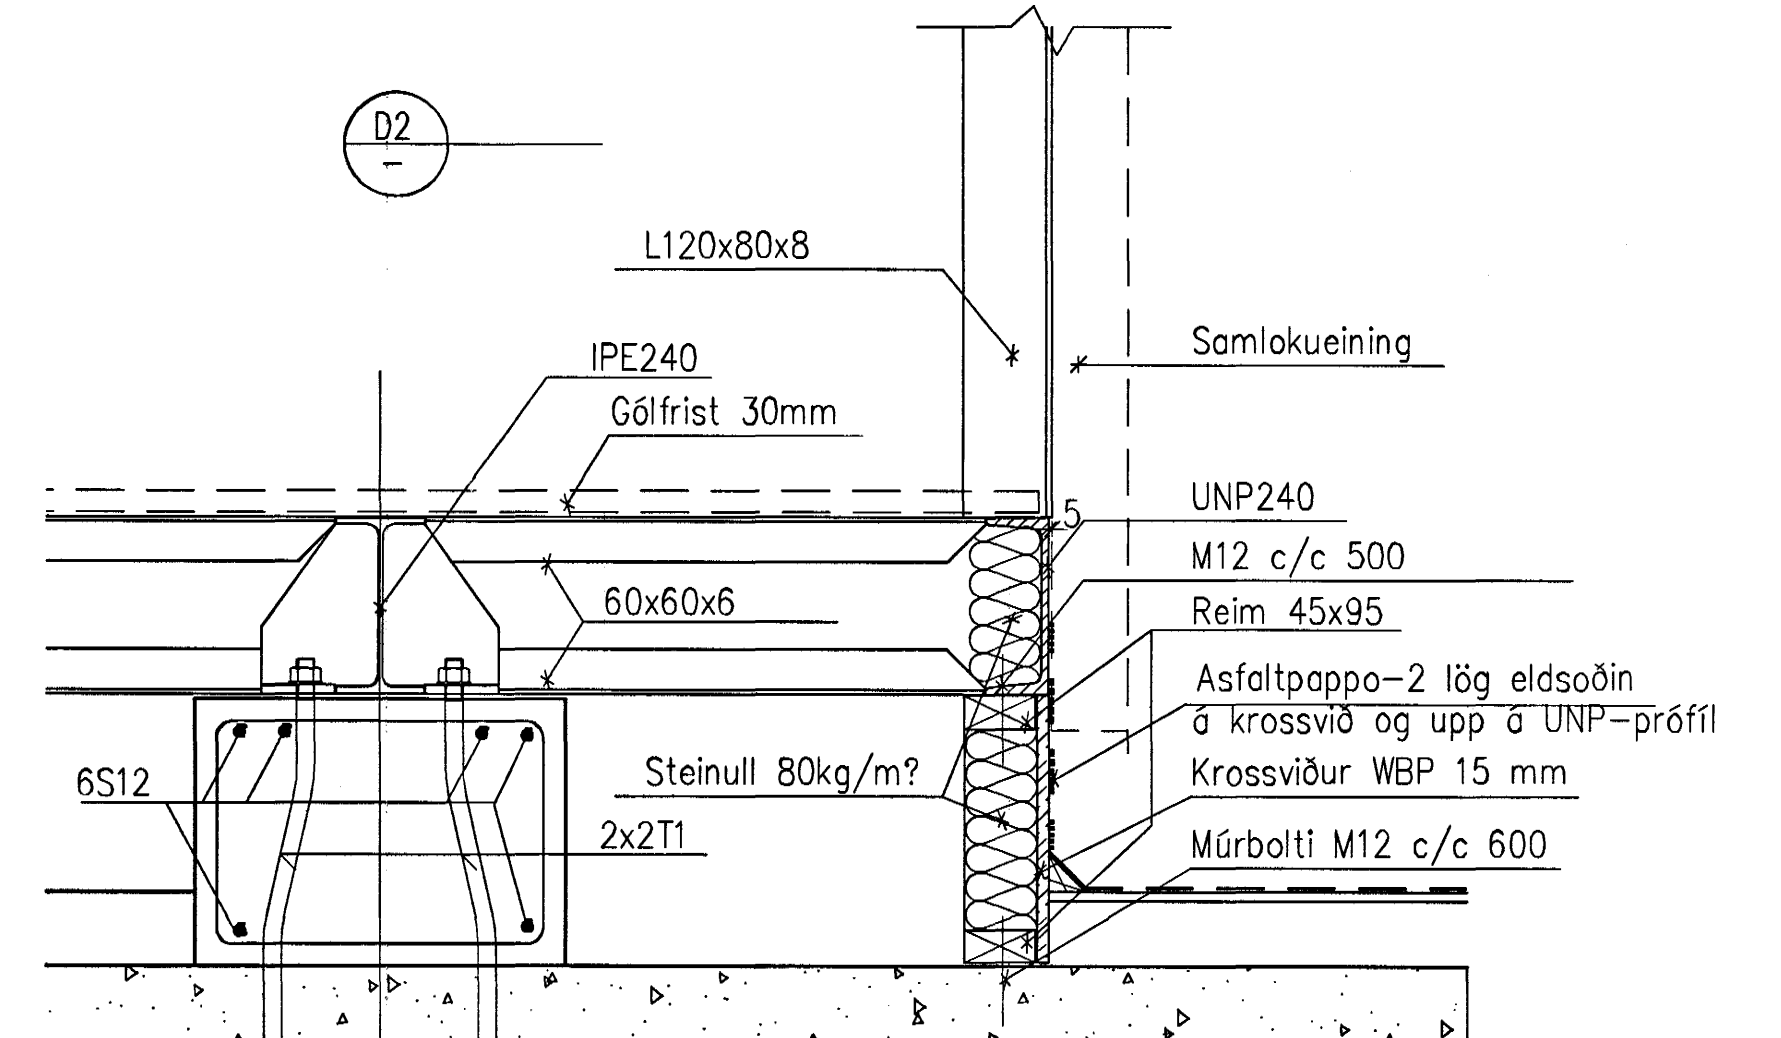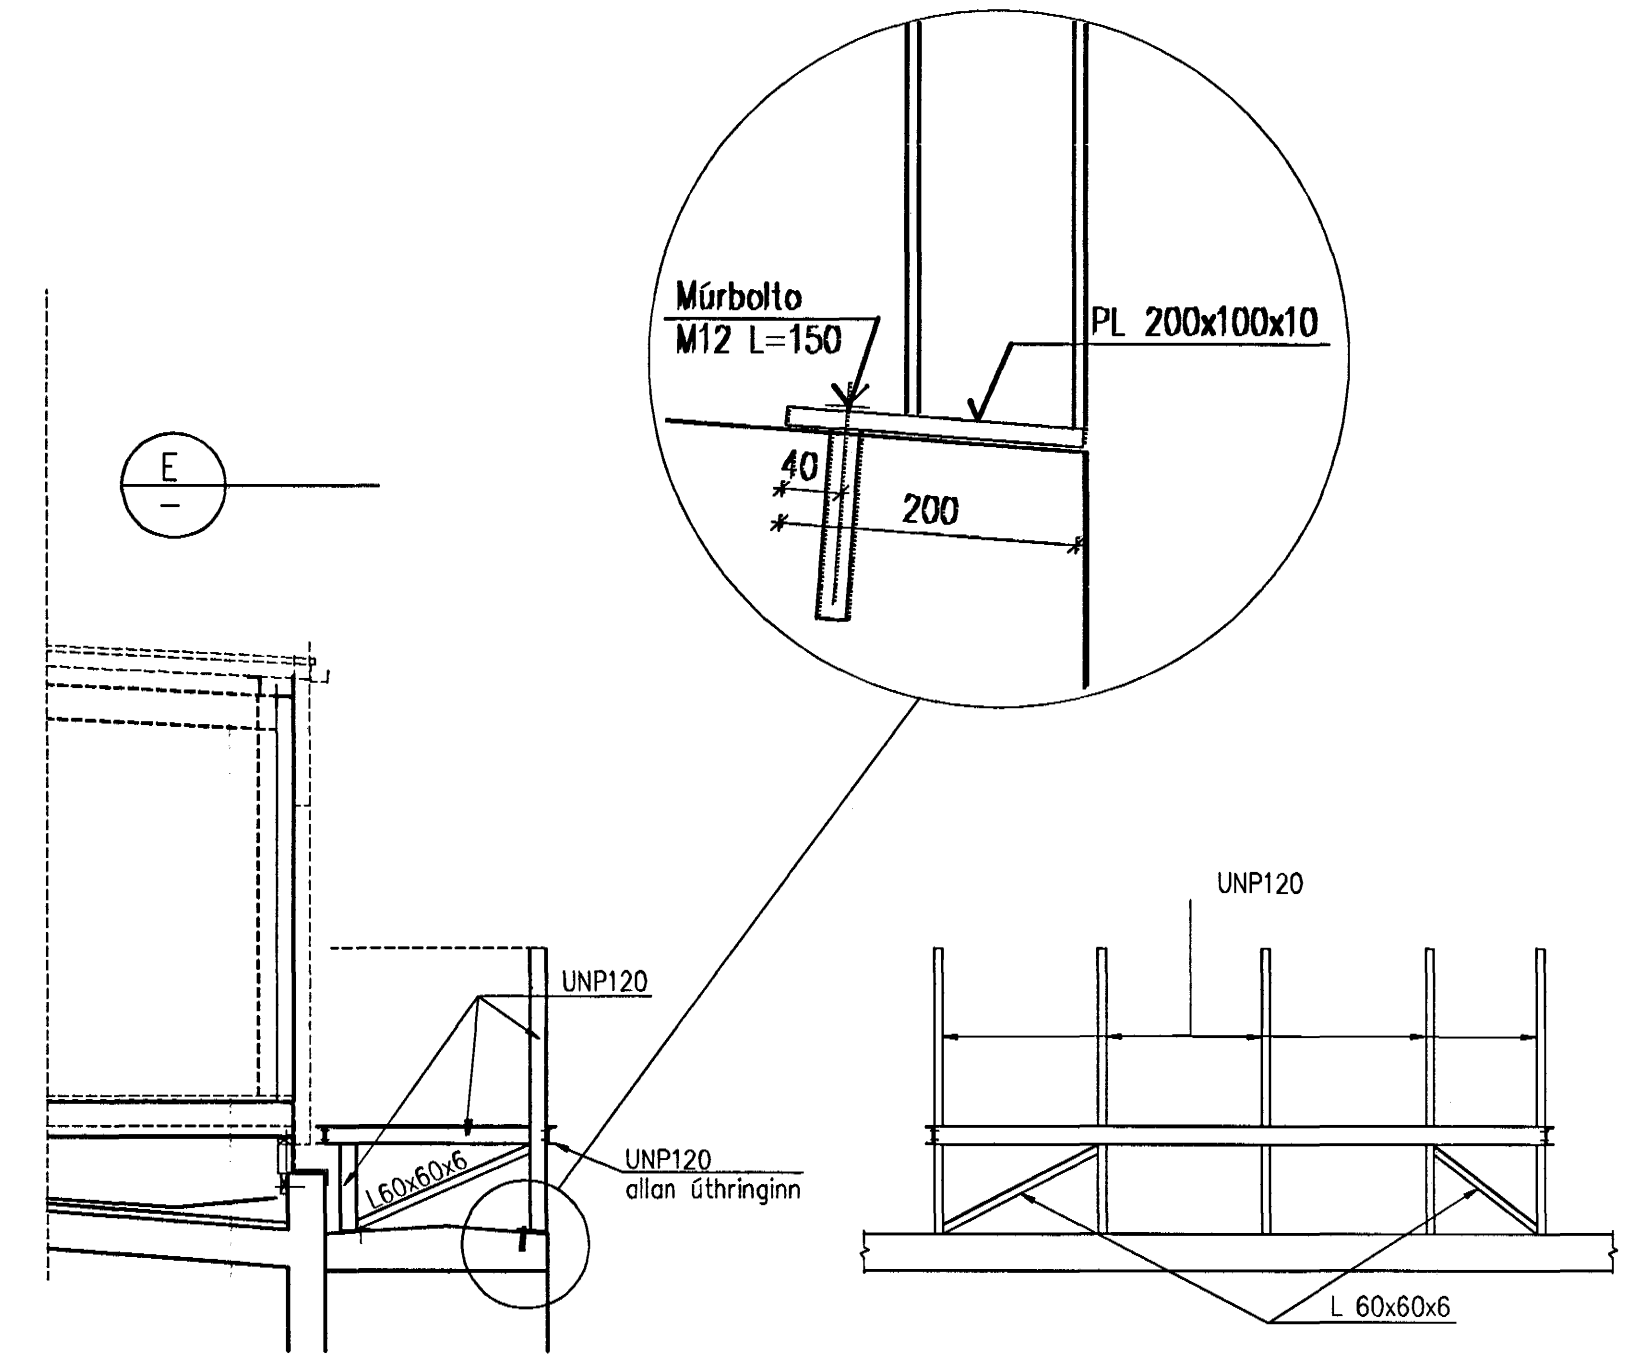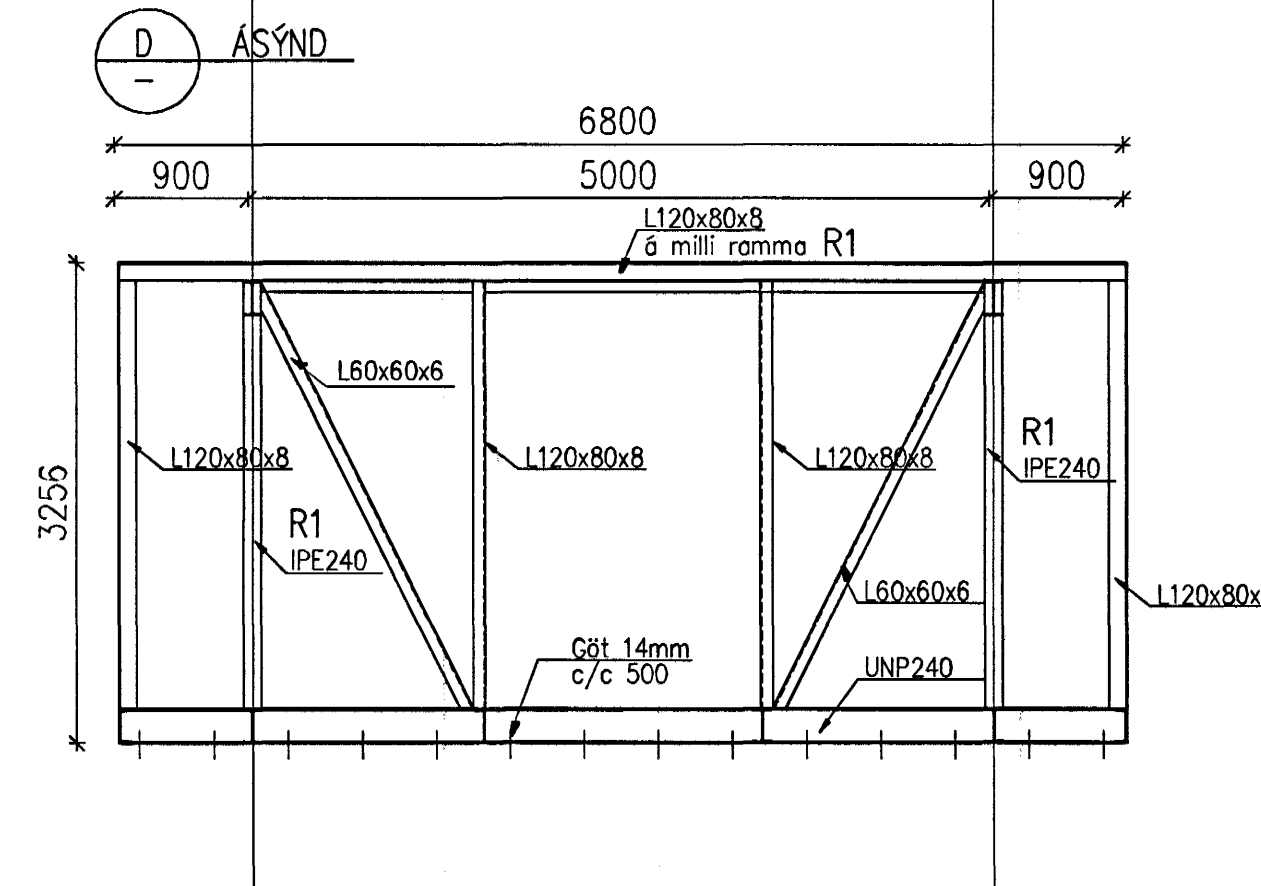

Byggingatillitni Hafnarfjarðar  
Algrætt þann  
09 MAI 2003

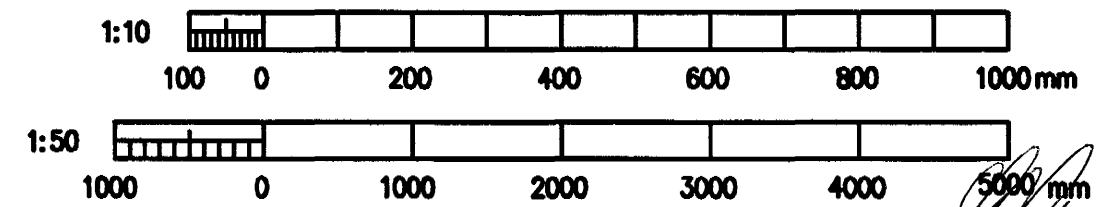

J:\99-1xx\99110\ANNEX-LOFTRÆSIHUS\166227-166229.dwg

Skýringar:  
Explanations:

This drawing is the property of the ICELANDIC ALUMINUM CO. LTD. and handed out for personal use only. It may neither be copied nor made available to others without permission of the ICELANDIC ALUMINUM CO. LTD. The receiver is liable for any misuse.

Hlutur / Object	Átriði / Item	Efni / Material	eo.stk / Total:1 hefti	Althugosemör / Remarks
IV   III   II   I	ÁLVERID I STRAUMSVÍK			Millifærslu Scad - 1:50
	ANNEX - STYRKING - STÆKKUN			Stærð frumteikn. Format of orig. A1
	LOFTRÆSIHÚS - UNDIRSTÖÐUR			CDWG-Eq,Type-Ea,na 6010BA1227
Verktali / Supplier	SE 26.11.2002	Yfirferð / Checked	SE 26.11.2002	Dröma. of ISAL / Verktali: ISAL
Teiknað / Drawn	ALCAN PRIMARY METAL GROUP	Samþykkt / Approved	99.110-61.02	Dröma. of ISAL / Verktali: ISAL
	ISAL		166228	
		Yfirferð og skráð / Checked and filed		Notkun heimild / Released

VST Verkfirðistofa  
Sigurþar Thoroddsen hf.

Breyt. / Rev. Breyting / Revision  
Dagss. / Date  
Samþ. / Approved  
Vsk. heiml. / Released

The. teikningar nr. ISAL  
Ref. drawing no. of ISAL

Samsetn. teikningar nr. ISAL  
Assembly drawing no. of ISAL