
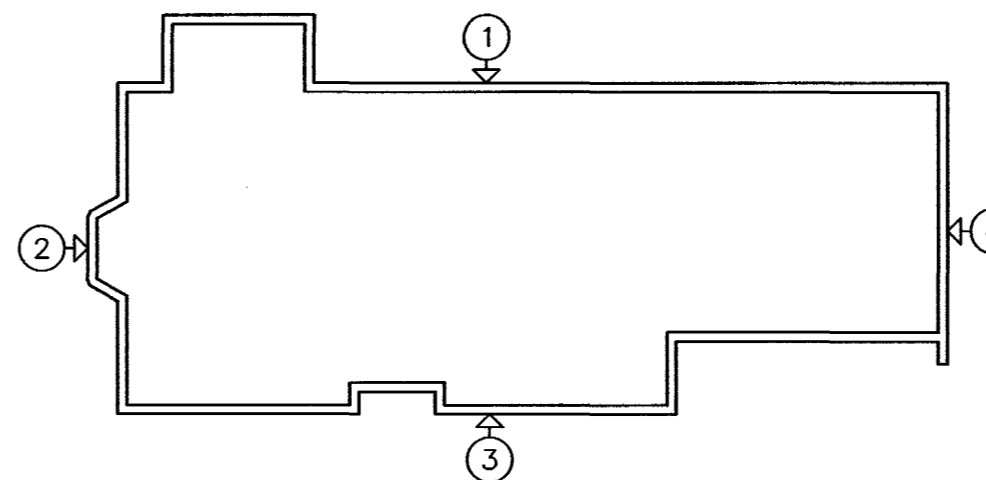



VEGGUR 1

MKV. 1:50

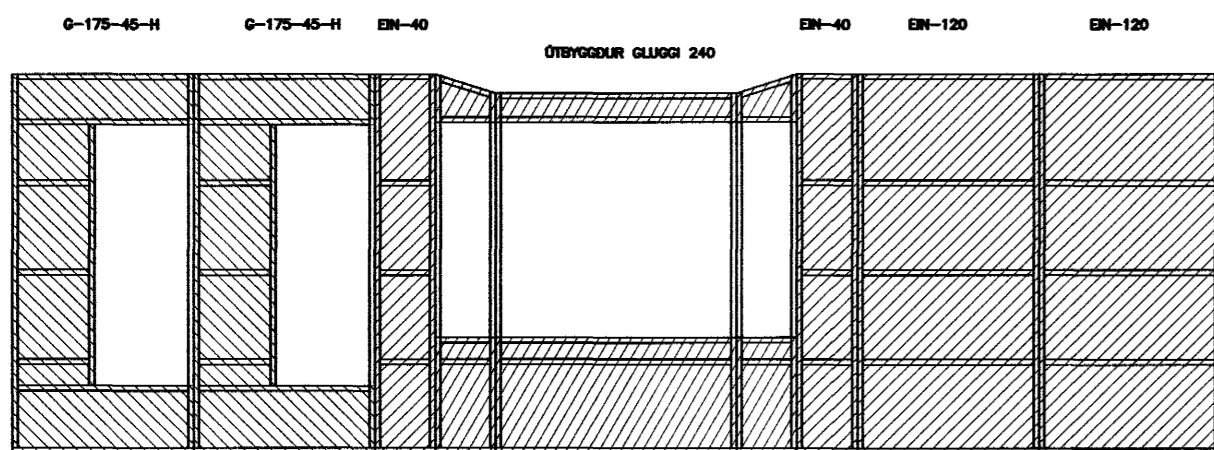


VEGGUR 2

MKV. 1:50

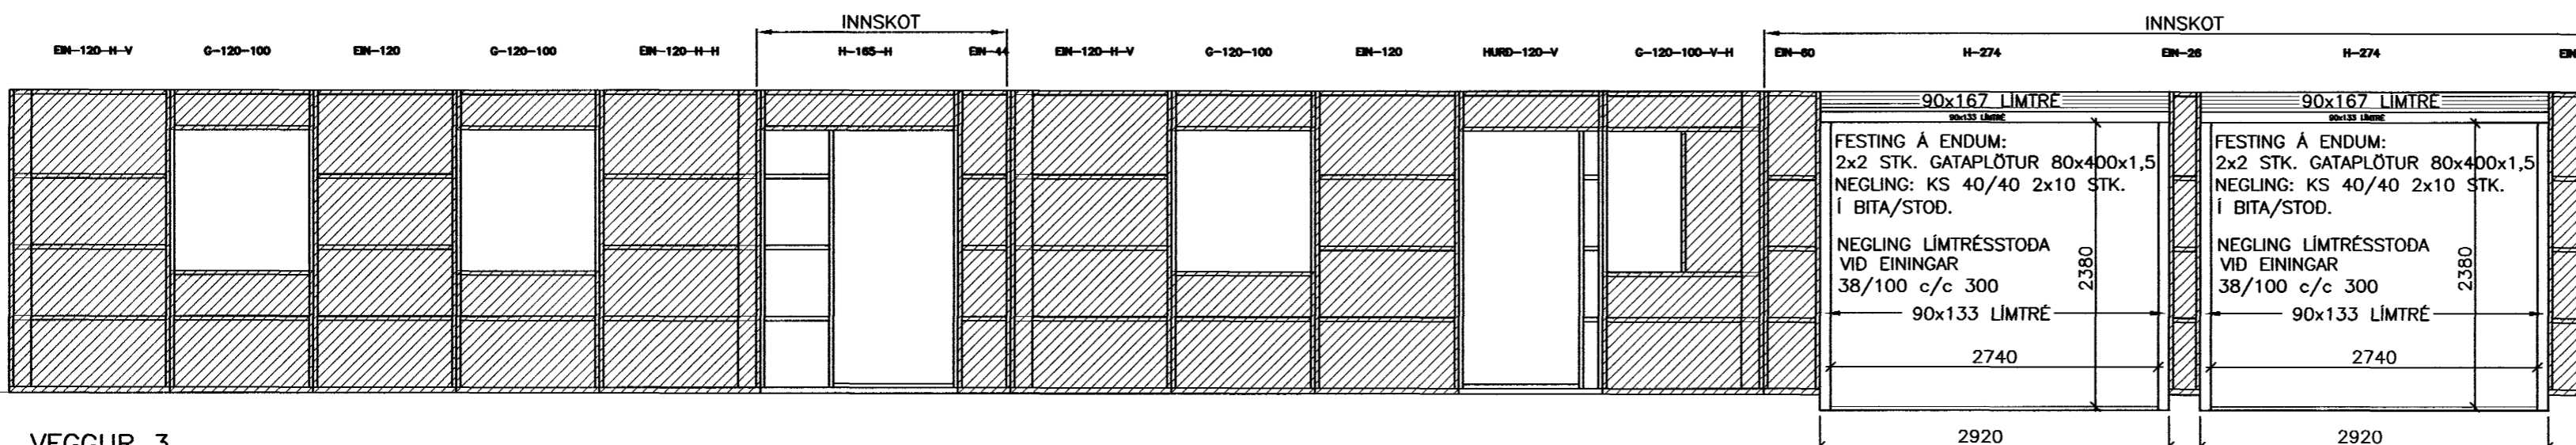

VEGGUR 3

MKV. 1:50

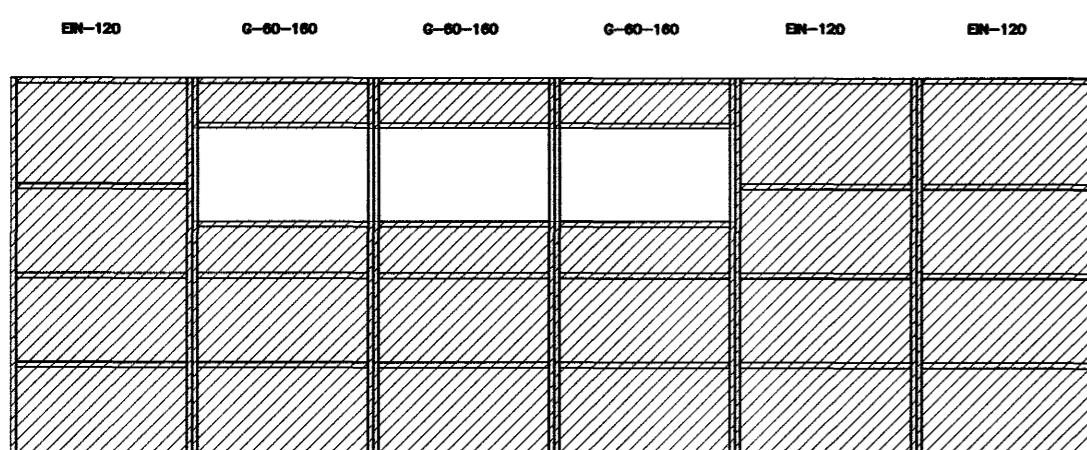

VEGGUR 4


MKV. 1:50



Samþykkt þann

11 FEB. 2004

Byggingafultrúinn í Hafnarfirði
F.h. Sigurbjartur Halldórsson

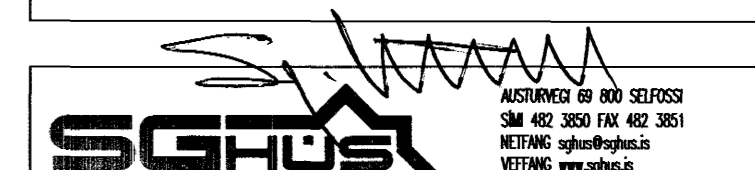

FURUVELLIR 20, HAFNARFIRDI			
BURDARVIRKI:	MKV:		
ÁSYND VEGGJA	MKV: 1:50		
MKV:			
HAHWAD:	TEKHWAD:	DAGSETHWAD:	VERHWADNHWAD:
T.ELLERT	T.ELLERT	12.01.2004	3134
SKHWADRNHWAD:	SKHWADRNHWAD:	TEKHWADNHWAD:	
3134-as.dwg		213	