



SNID A-A

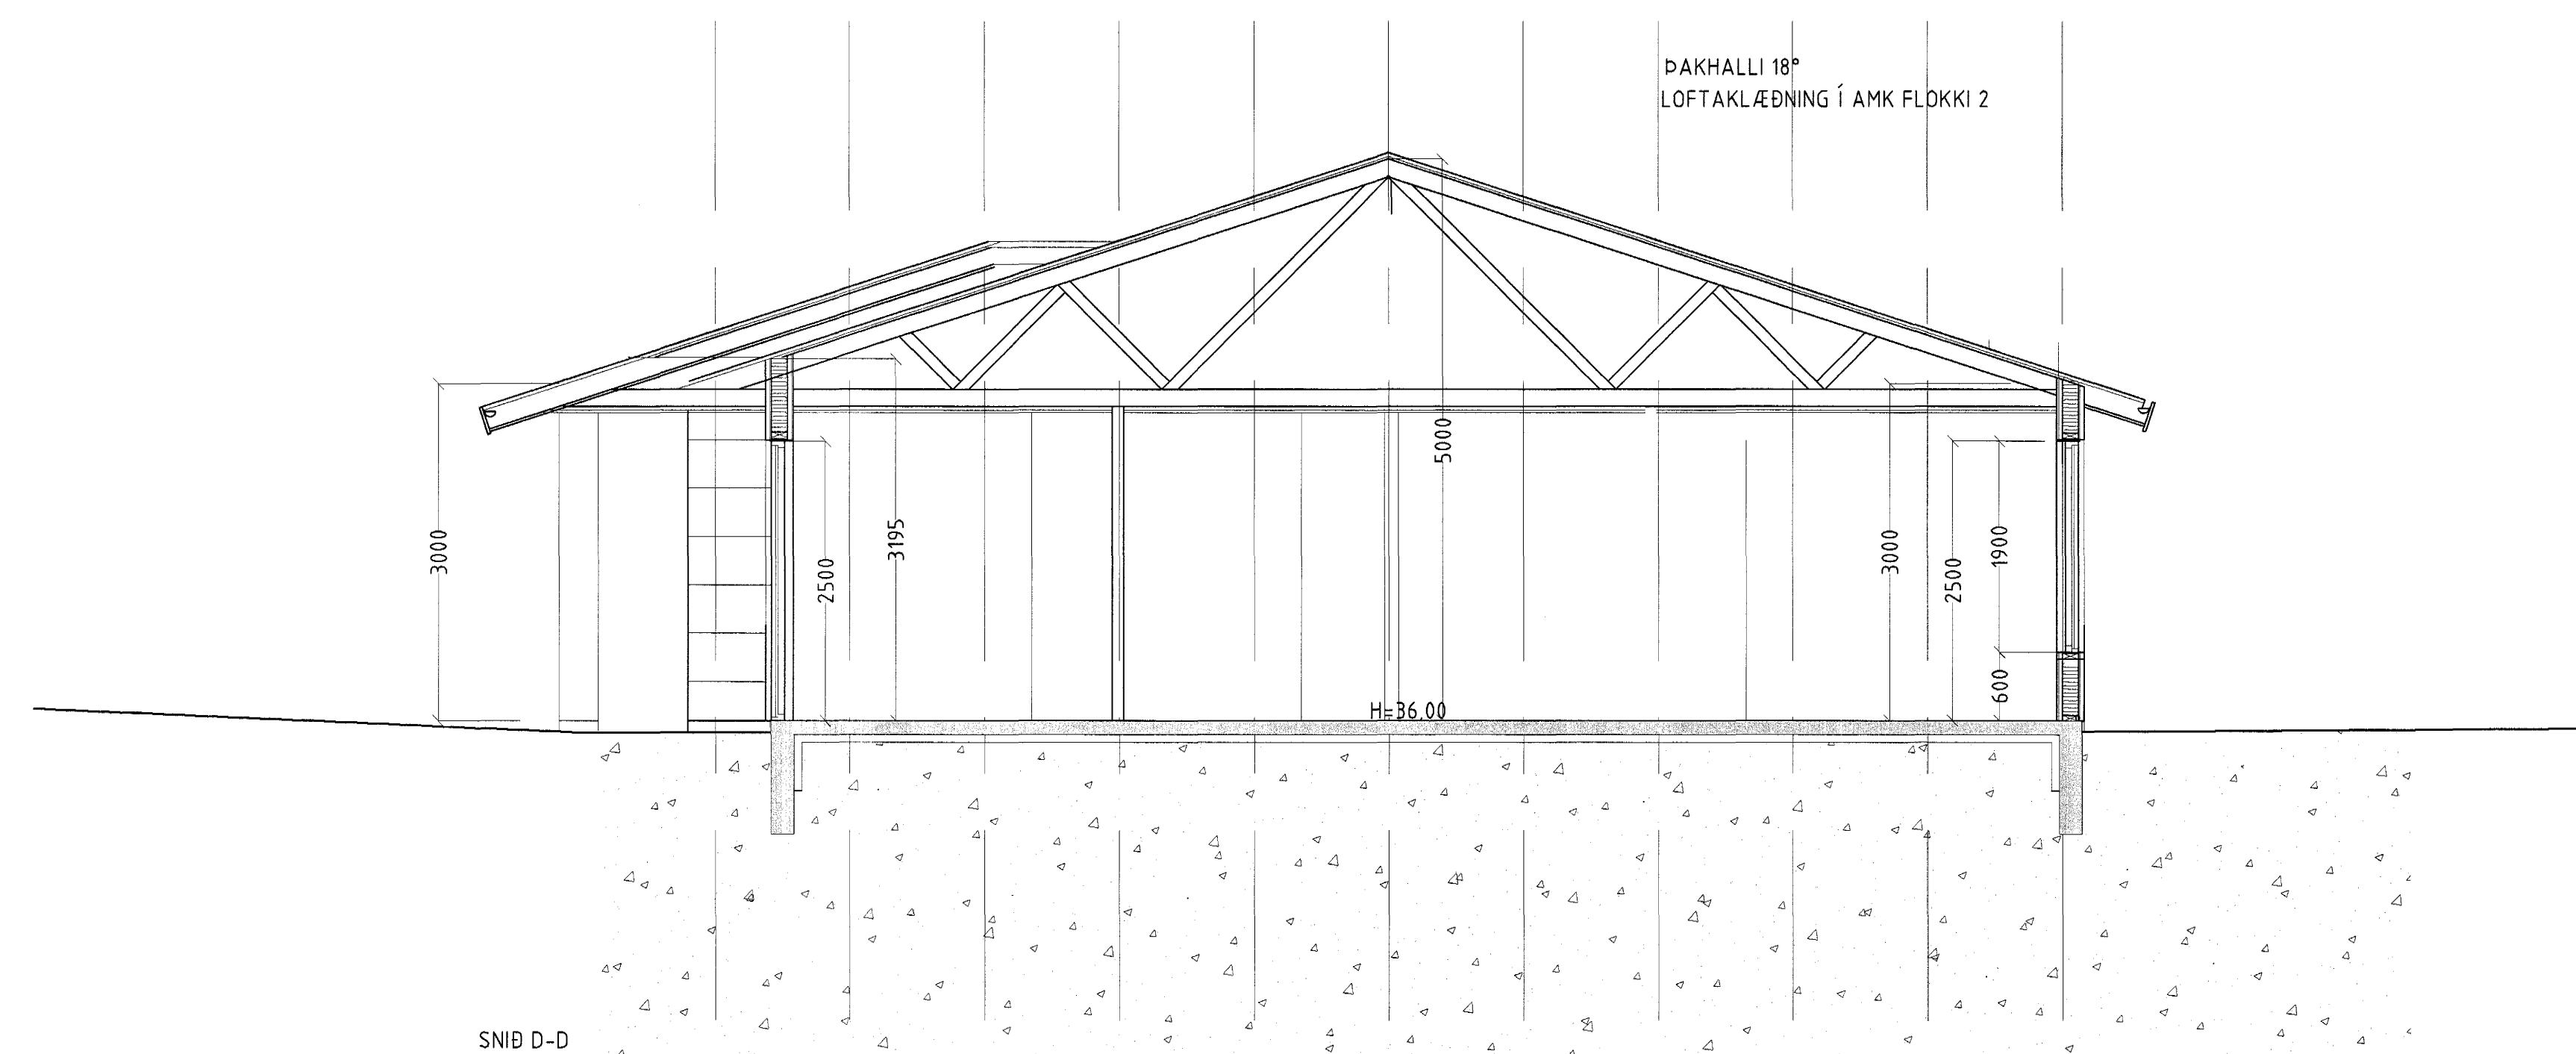

SNID D-D

 Samþykkt þann
09 FEB. 2004

Byggingafulltrúinn í Hafnarfirði
F.h. Sigurbjartur Halldórsson

es TEIKNISTOFAN SÚDURLANDSBRÁUT 48
S: 588-7344 FAX: 588-7343
NETFANG: kastor@simnet.is

ACHTUNG! 48 800 333929
SWI 482 3853 FAX 482 3851
NETFANG: info@es.is
WWW: www.es.is

LÓUÁS NR 1 HAFNARFIRÐI

GRUNNMYND Kvarði: 150

Blað nr

2 AF 7

HANNAÐ	TEIKNAD	DAGSETNING	VERKNÚMÉR
Sigurbjartur Halldórsson	Kjartan Sigurbjartur	20.08.2002	3058

SKOÐÁRNAFEN	SAMÞYKKT	TEIKNINGNÚMÉR
LÓUÁS NR 1 93 01		A-10
2003.04.09		