

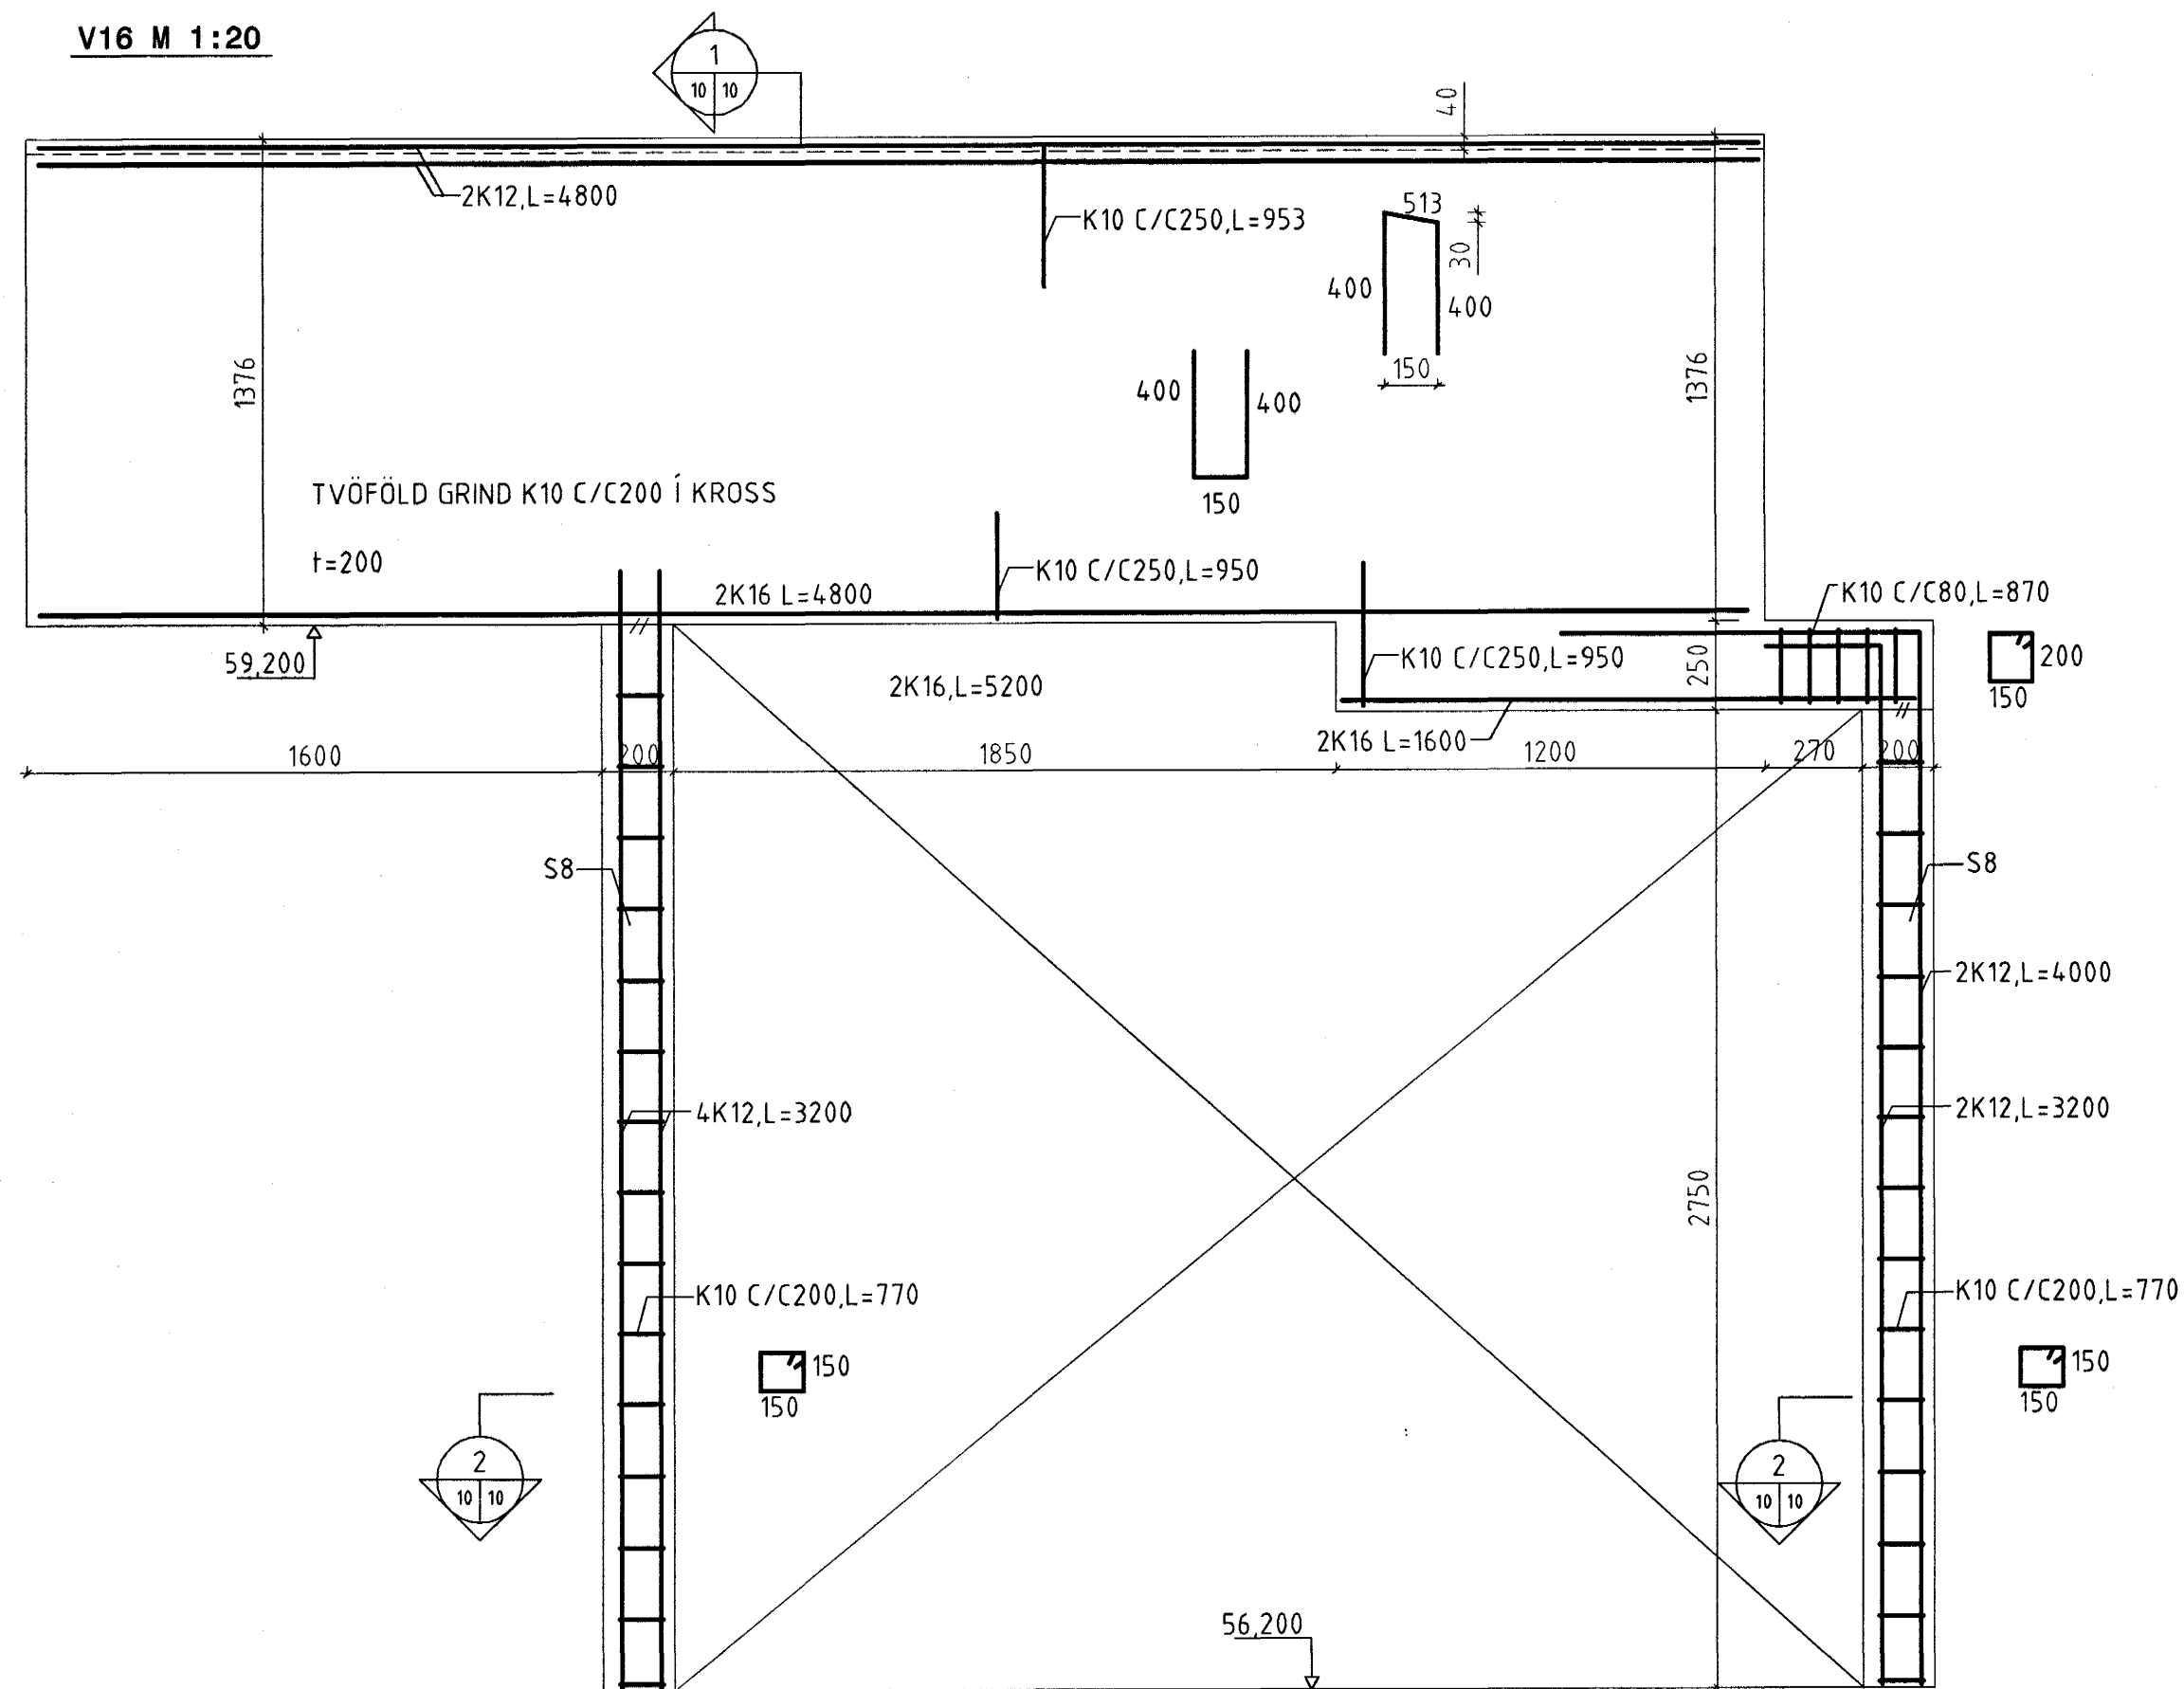
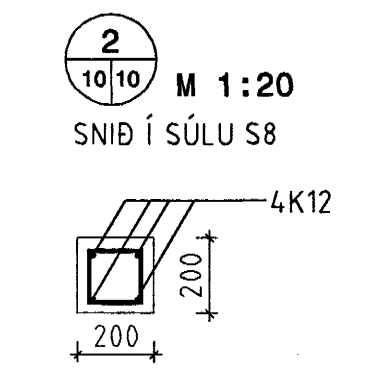



V16 M 1:20

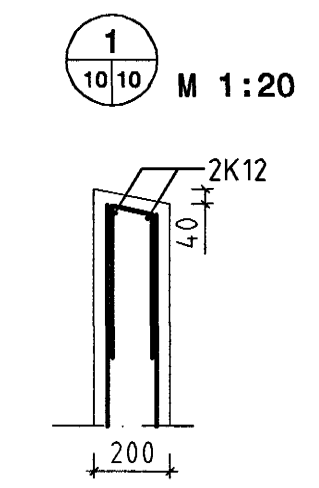


V17 M 1:20

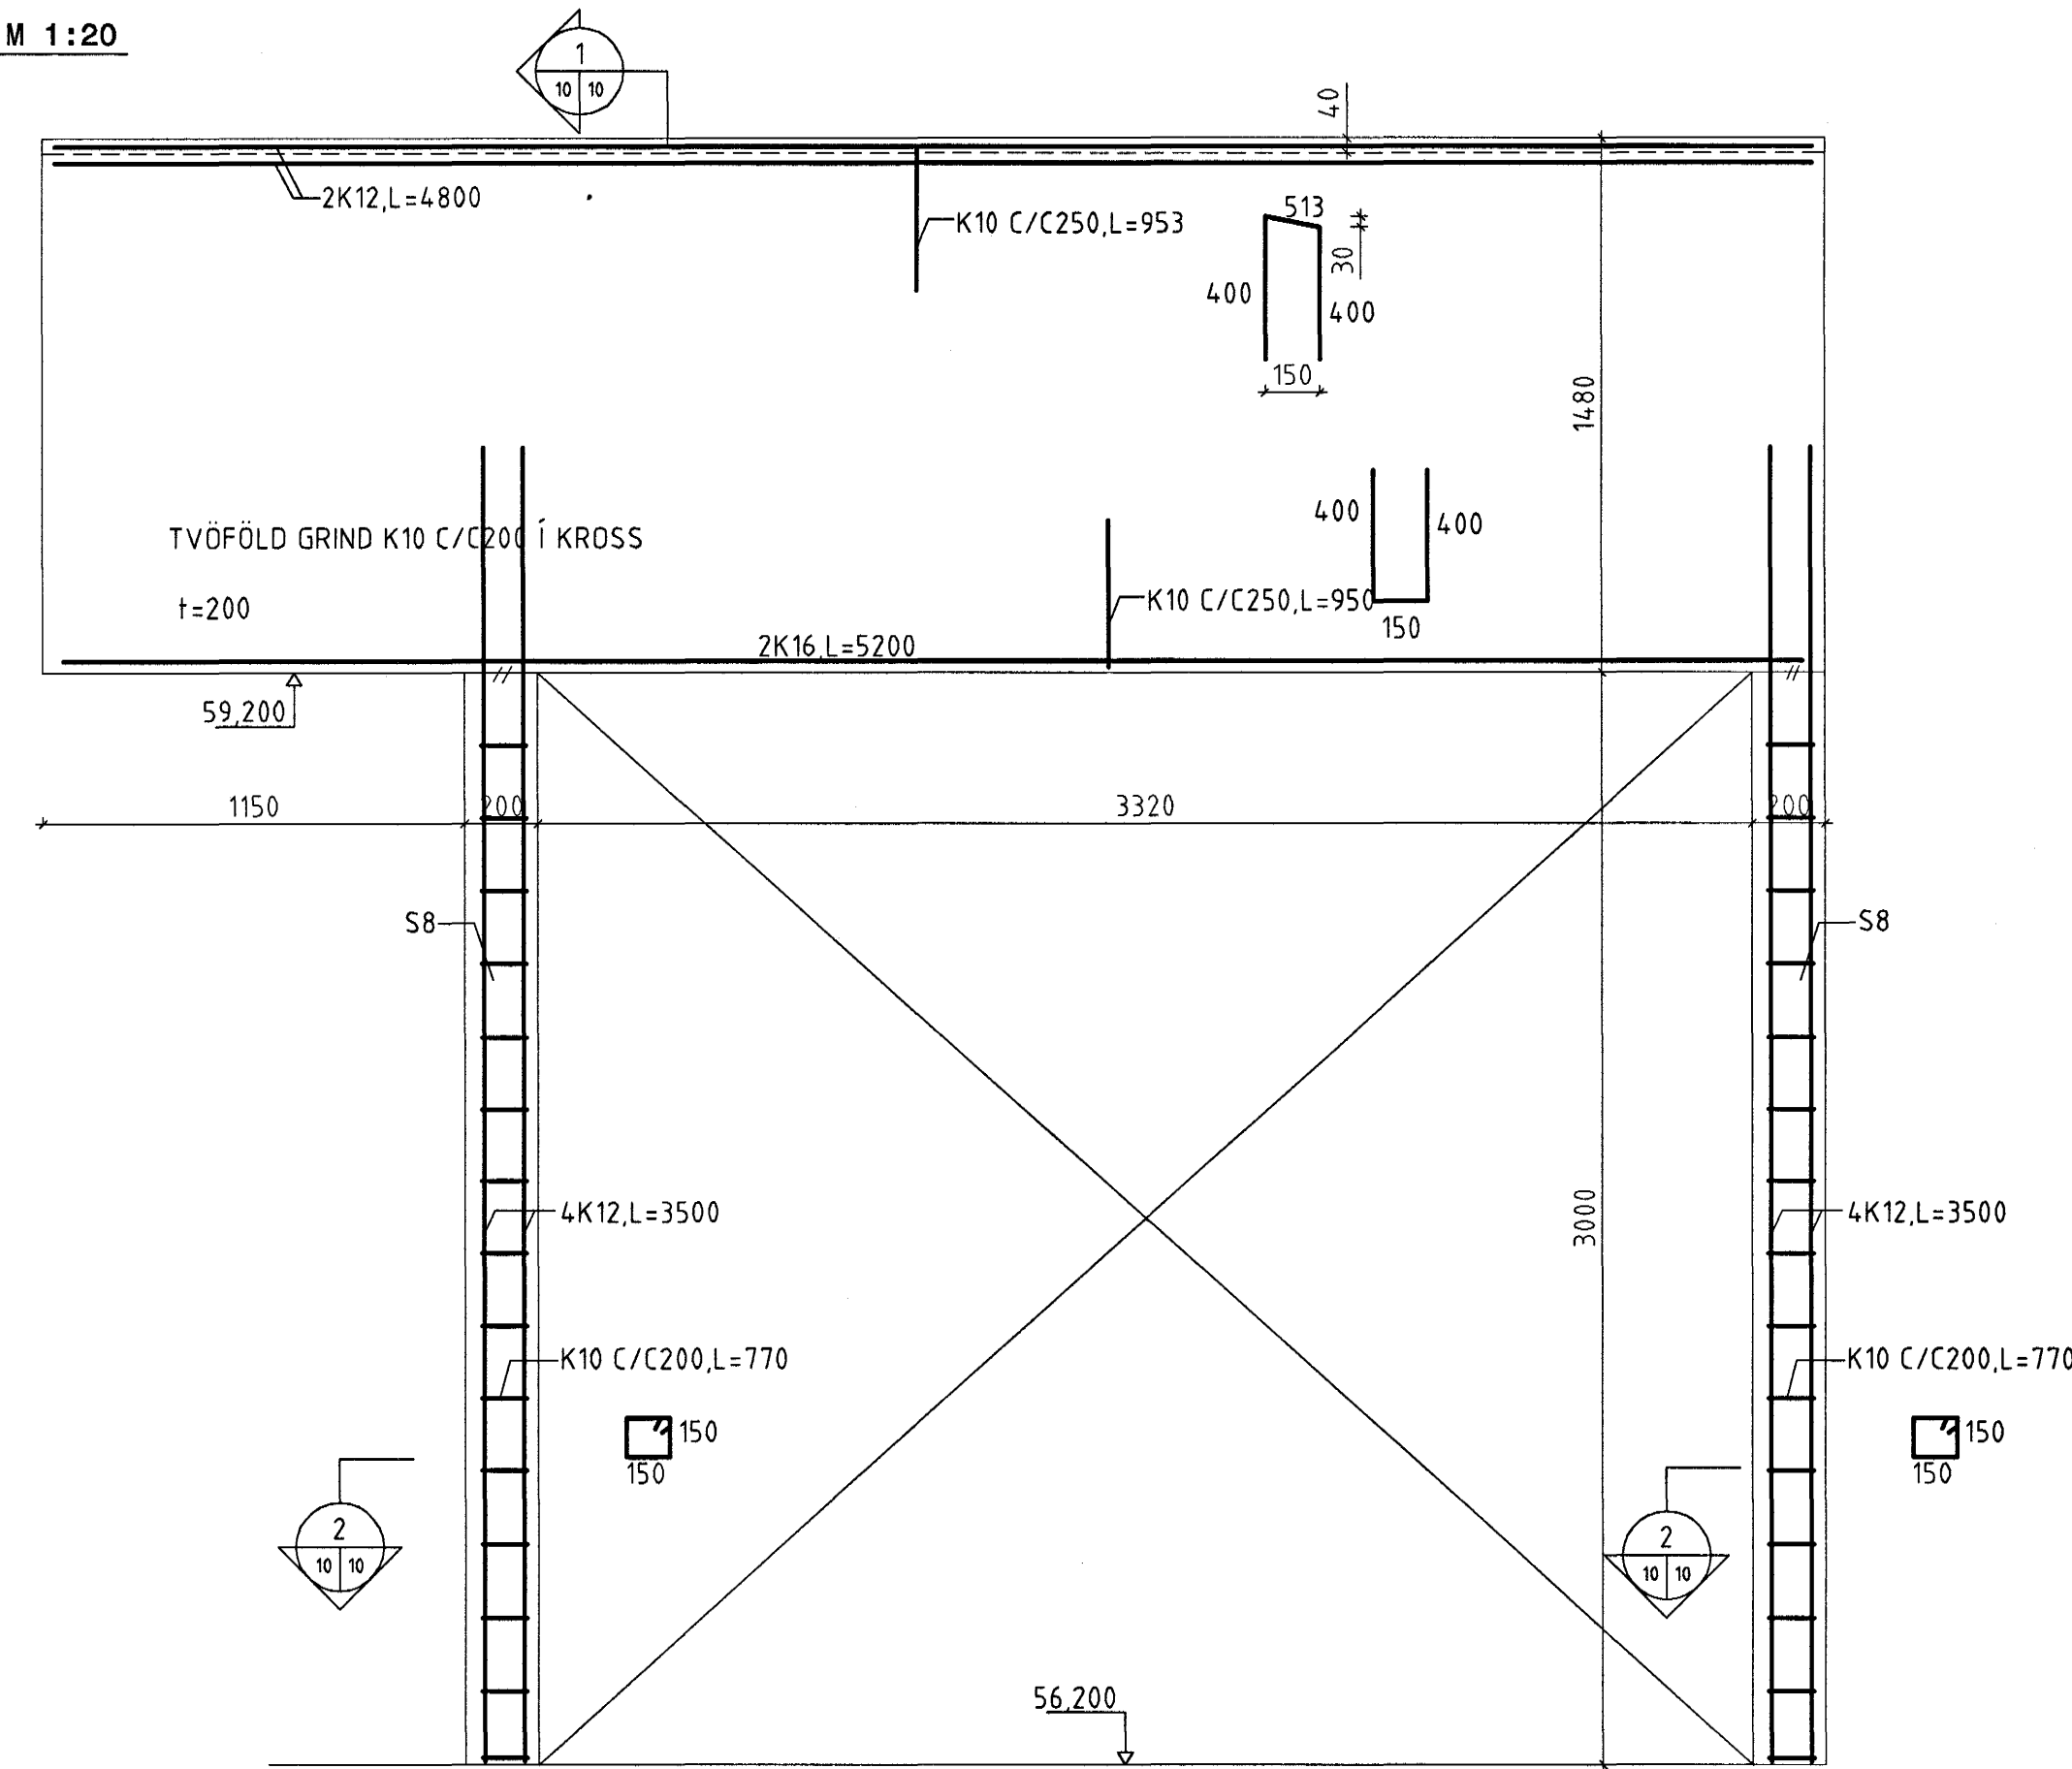


3 M 1:20

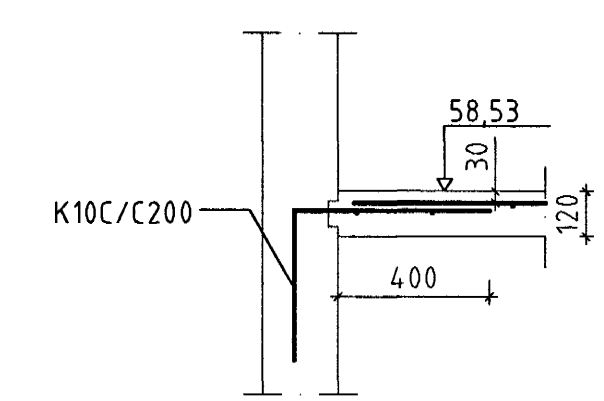

GRUNNMYND M 1:200

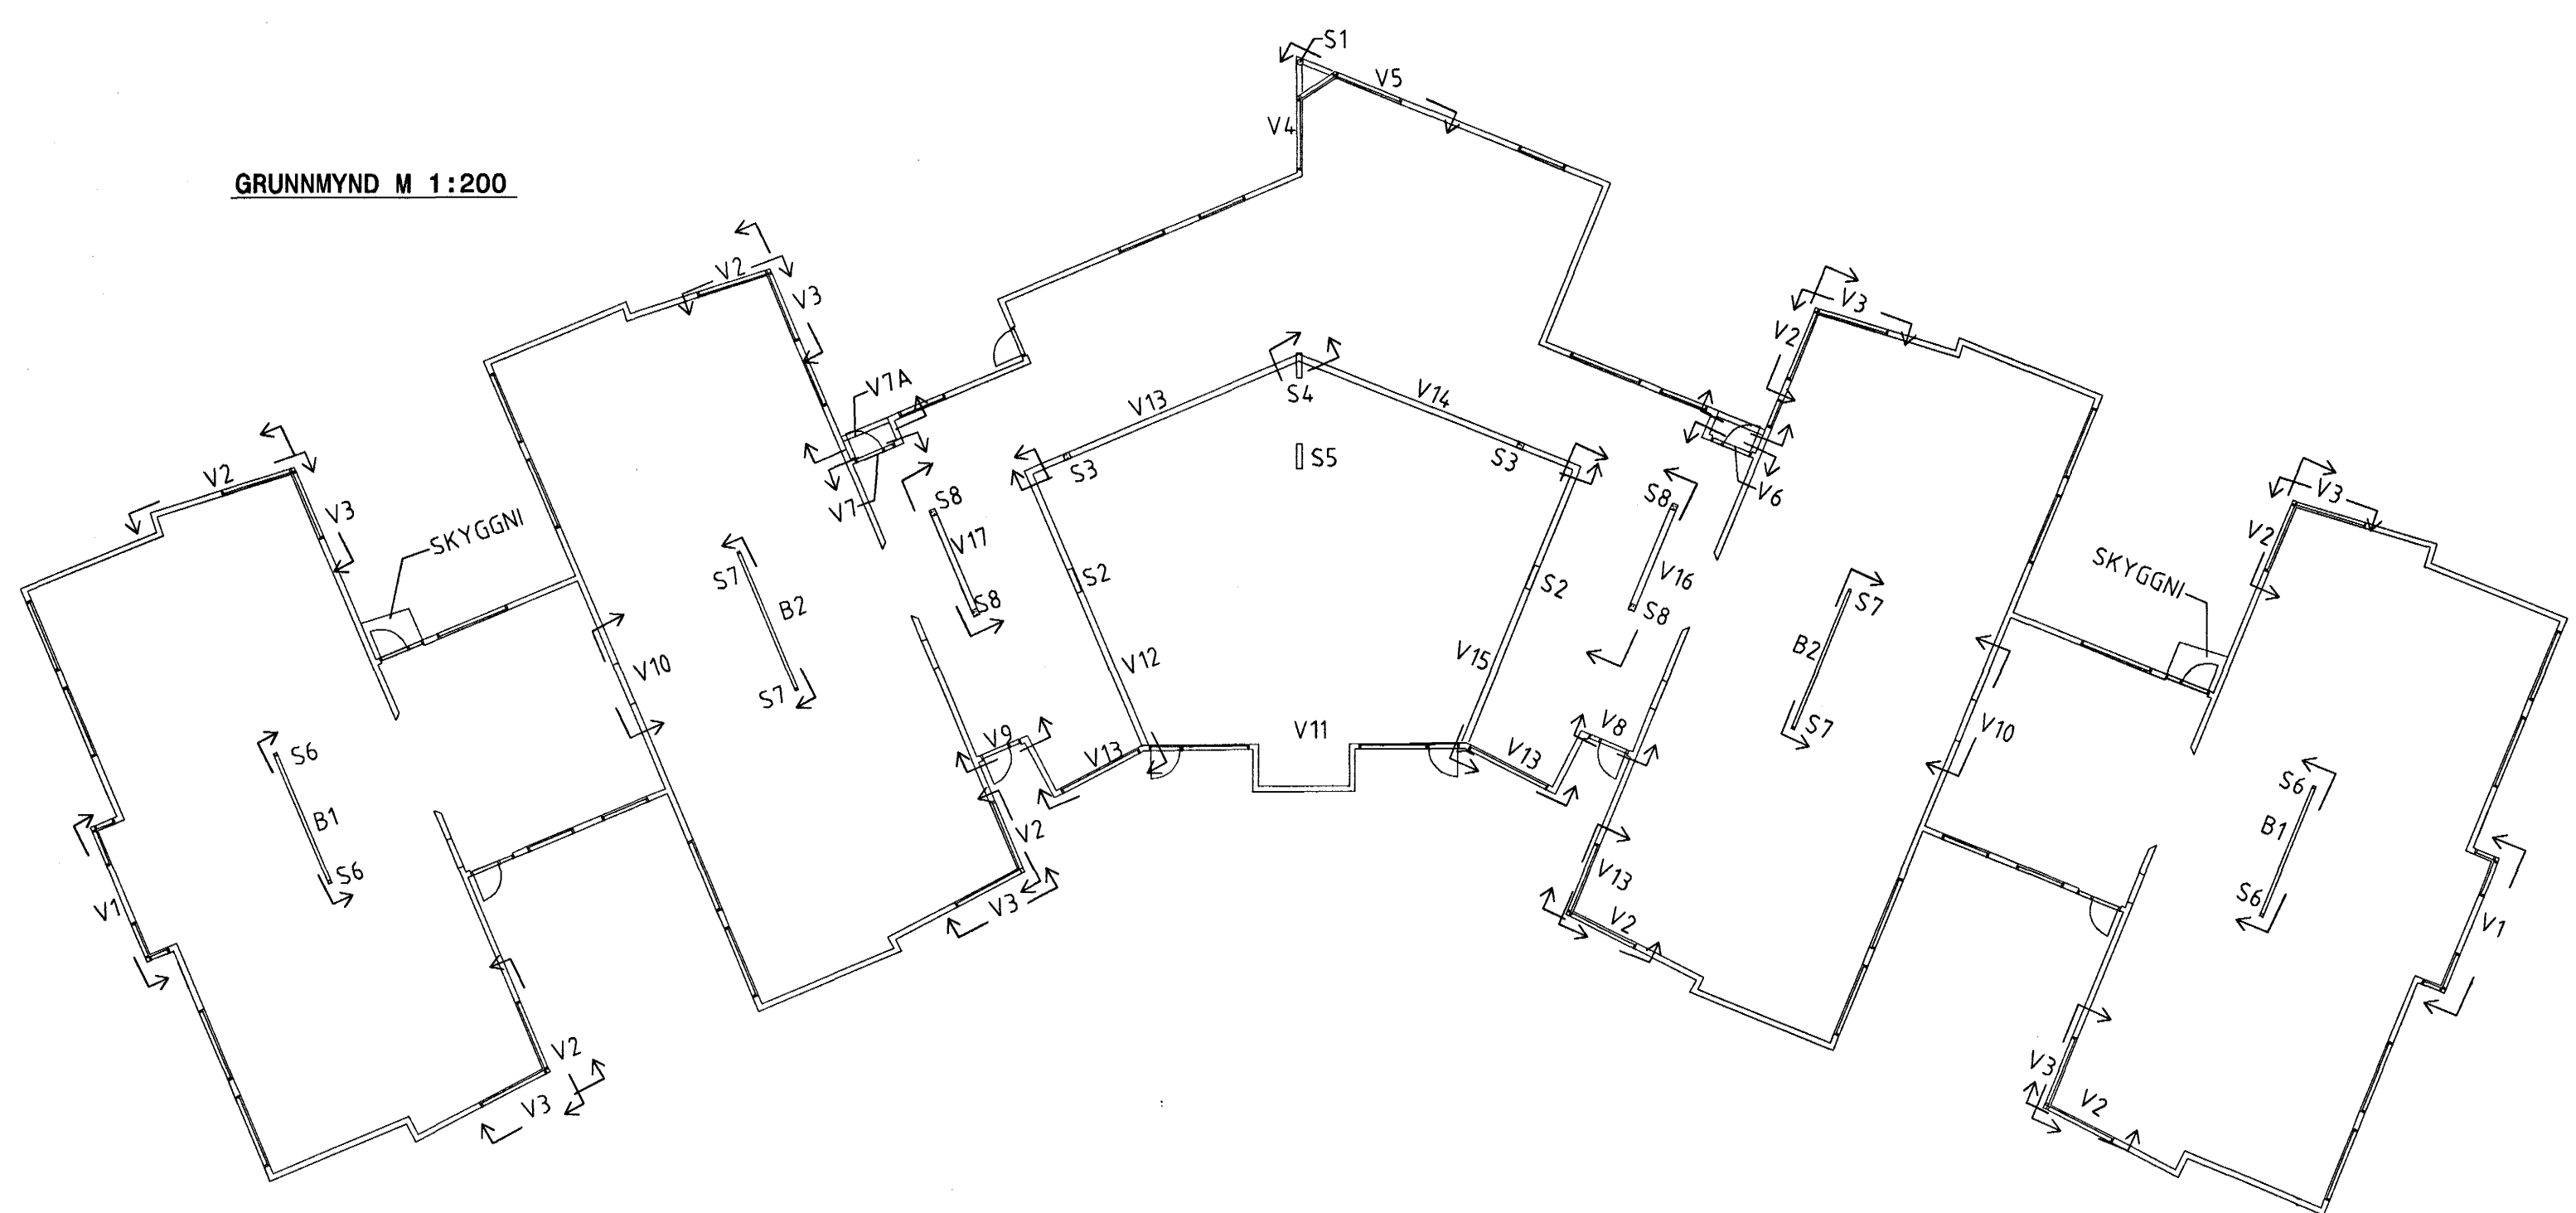

GRUNNMYND SKYGGNI M1:50

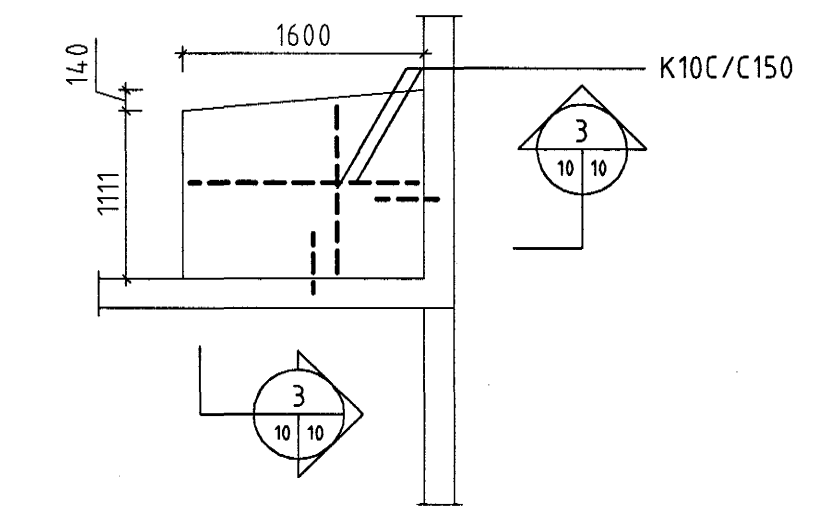

Móttækja:
Samb: 30.01.07
Hinn

t=200 MERKIR VEGGÞYKKT = 200MM

SJÁ SKÝRINGAR Á TEIKN NR -1-00

1 26.01.04 HÆÐ Á VEGG, SKYGGNI			SAK
NR	DAGS	BREYTING	SAMB
FERILL			
LEIKSKÓLI - ÁSBRÁUT		Byggingarfulltrúi Halmar Þórunn	
VEGGIR, BITAR OG SÚLUR		06 FEB. 2004	
HLIÐARMYNDIR V16-V17		Sigmundur Halmarsson	
MKV	TEIKN	DAGS ÚTG	TEIKN NÚMÉR
1:200, 1:20	DMG	07.01.04	955-1-10
ADILTUNNOMMABAR	KT	070343-4059	SAMBÞYKKT
DRÖGMYNDIR	DAGS BREYTINGAR	26.01.04	BREYTING NR
			1