


VEGGEINING ÚR TIMBRI 35x145
 RAFLAGNAGRIND 35x45
 RAFLAGNAGRIND 35x70
 RAKAVÖRN 0.2mm ÞOLPLAST
 150mm GLERULL/STEINULL 24 kg/m³
 KLÆÐNING

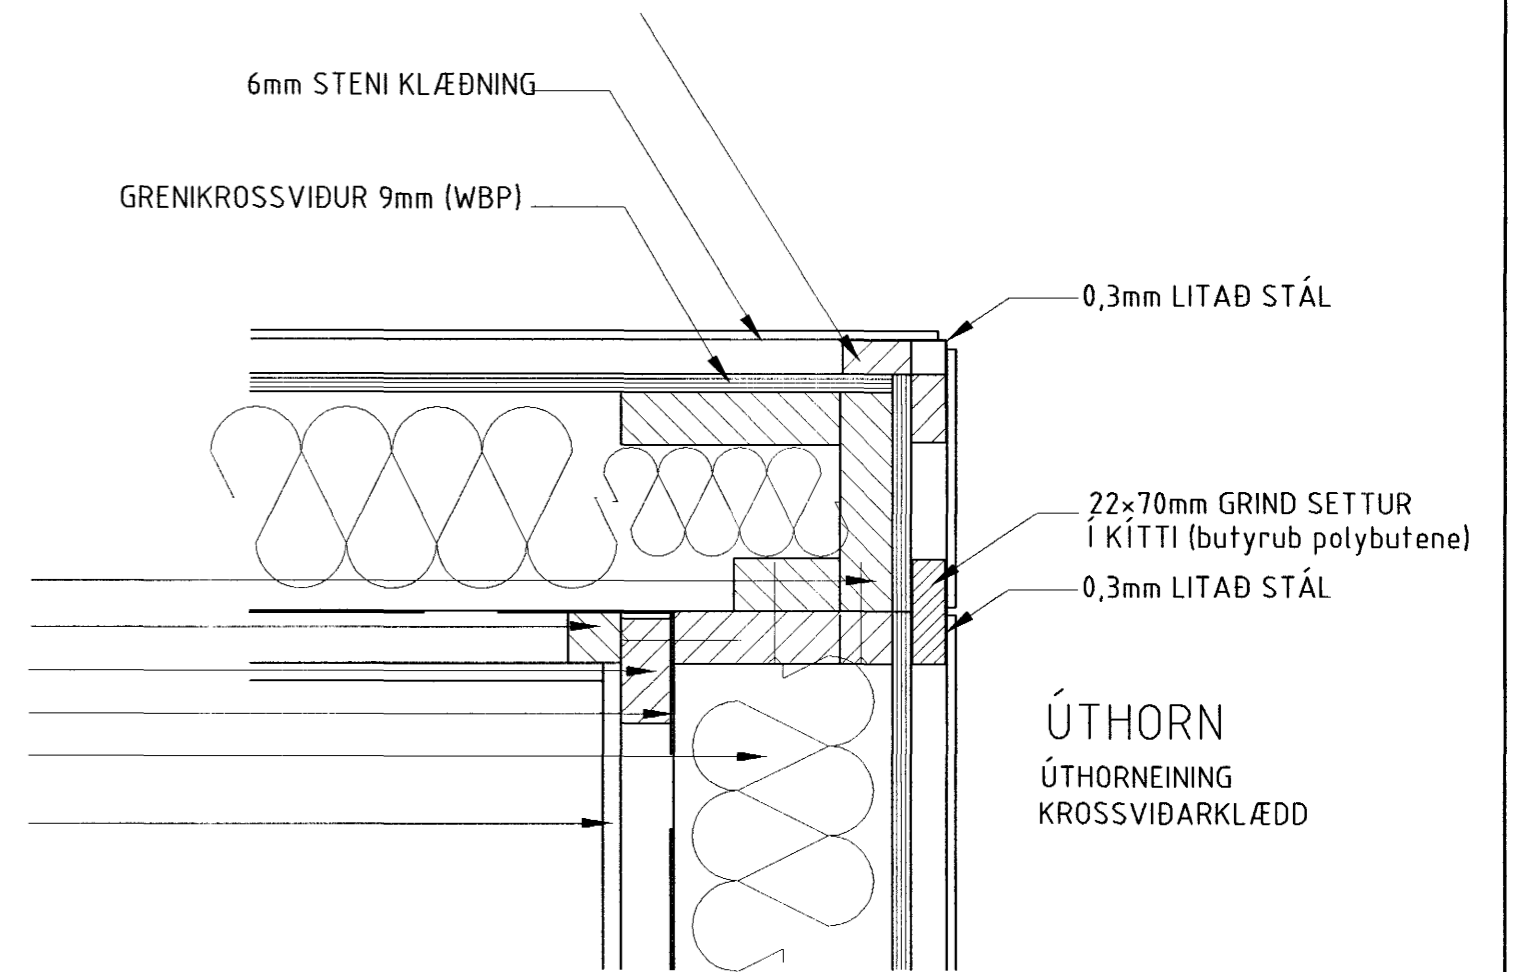

BLAÐ NR 4

Samþykkt þann
 09 FEB. 2004
 Byggingafulltrúinn í Hafnarfirði
 E.h. Sigurbjartur Halldórsson

es TEIKNISTOFAN SUÐURLANDSBRAUT 48
 S: 588-7344 FAX: 588-7343
 NETFANG: kastor@simnet.is

AUSTURMEIÐUR 69 800 SELFOSSÍ
 SM 482 3850 FAX 482 3851
 NETFANG: sghus@sghus.is
 VEFANG: www.sghus.is

LÓUÁS NR 1		Kvarði 1:5	
DEILIMYNDIR AF ÚTVEGG		BLAÐ NR	
		4 AF 7	
HANNAÐ:	TEIKNAD	DAGSETNIG	VERKNÚMER
Sigurður Kjartansson kt. 090246-2839	Kjartan Sigurðsson kt. 121066-5809	30.01.2004	3058
SKRÁARNAFN	SAMÞYKKT	TEIKNING NÚMER:	
SG DEILIMYNDIR.dwg		A-10	