



GRUNNMYND 2.HÆÐ. 1:50

DAGS:	NR:	BREYTINGAR:	SAMB:

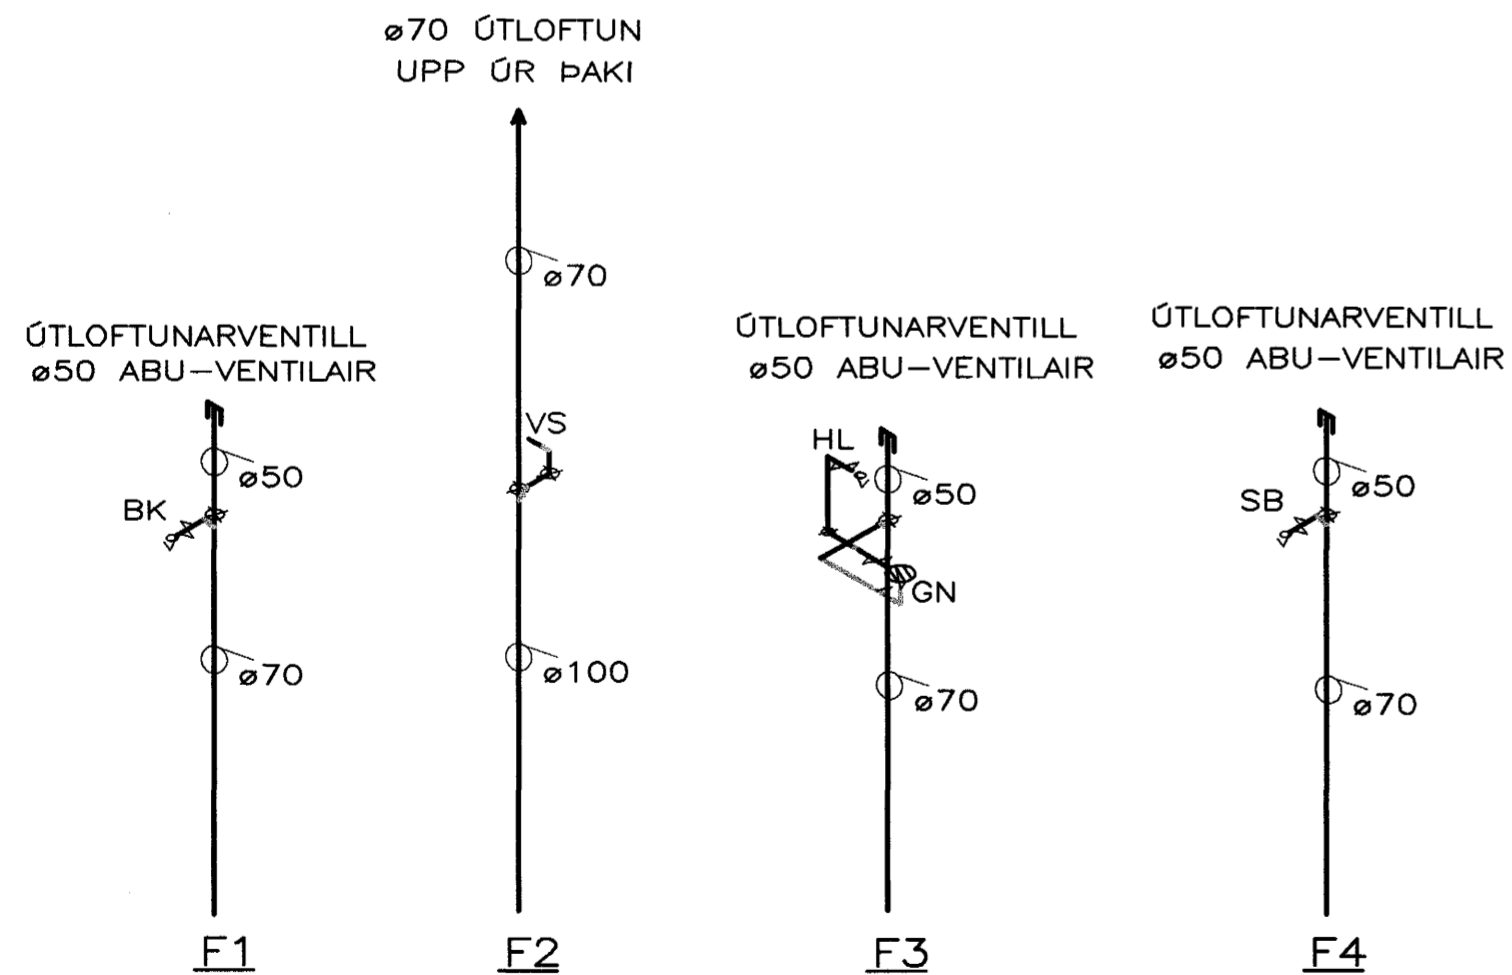


06 FEB. 2004

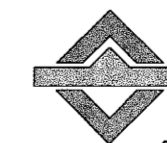

VERKFRÆÐISJÓNUSTAN EHF

GARÐATORG 7 · 210 GARÐABER. Sími: 544 8600 · Fax: 544 8601 · GSM: 862 8606, 694 3036 · Netfang: jona@oak.is

Sigurður Haldrónsson

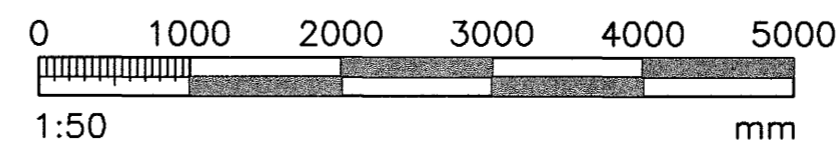

HEITI VERKS: BLÓMVELLIR 5 HAFNARFIRDI	VERKNÚMÉR: 03.06	DAGS: 27.01.2004
FRÁVEITU- OG LAGNAKERFI: GRUNNMYND 2.HÆÐ FALLSTAMMAR	RÖSAGERI: STEYPT HÖS	GEYMSLUNR.: 321
RÁNNAR: GH	TEIKNARI: RR	MÄLT: YFIRFYRIR: <i>Jona</i>
SAMÞYKKI: Jón Guðmundsson 280255-4329	ÖYGAFA: L1	MÆLKV.: 1:50
SAMÞYKKI: <i>Jona</i>	TEIKNUNR.: 321	