



DAGS:	NR:	BREYTINGAR:	SAMB:

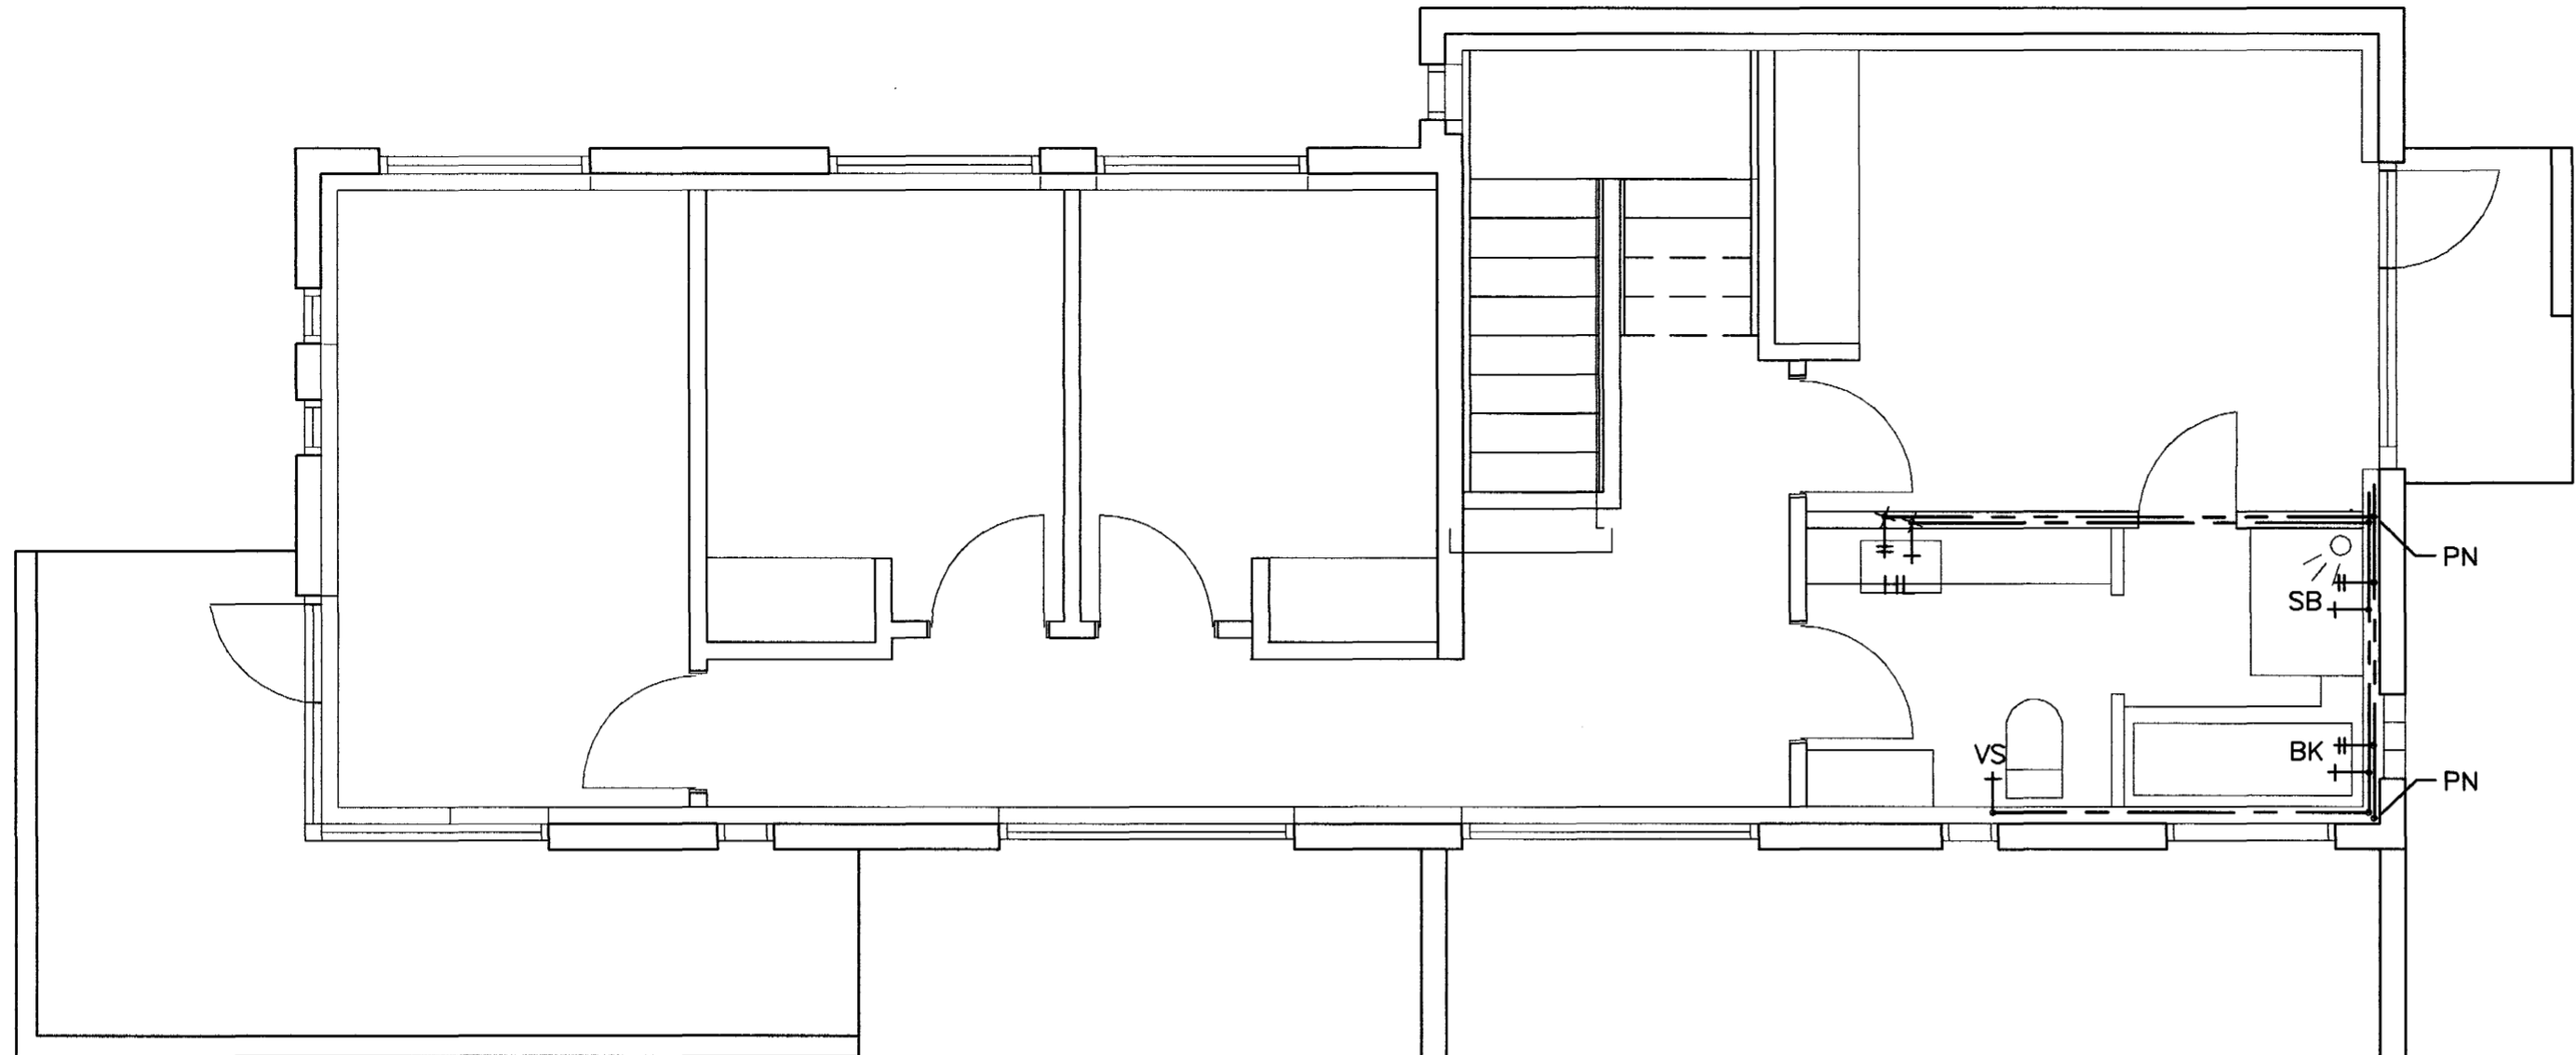


GRUNNMYND 2.HÆÐ. 1:50

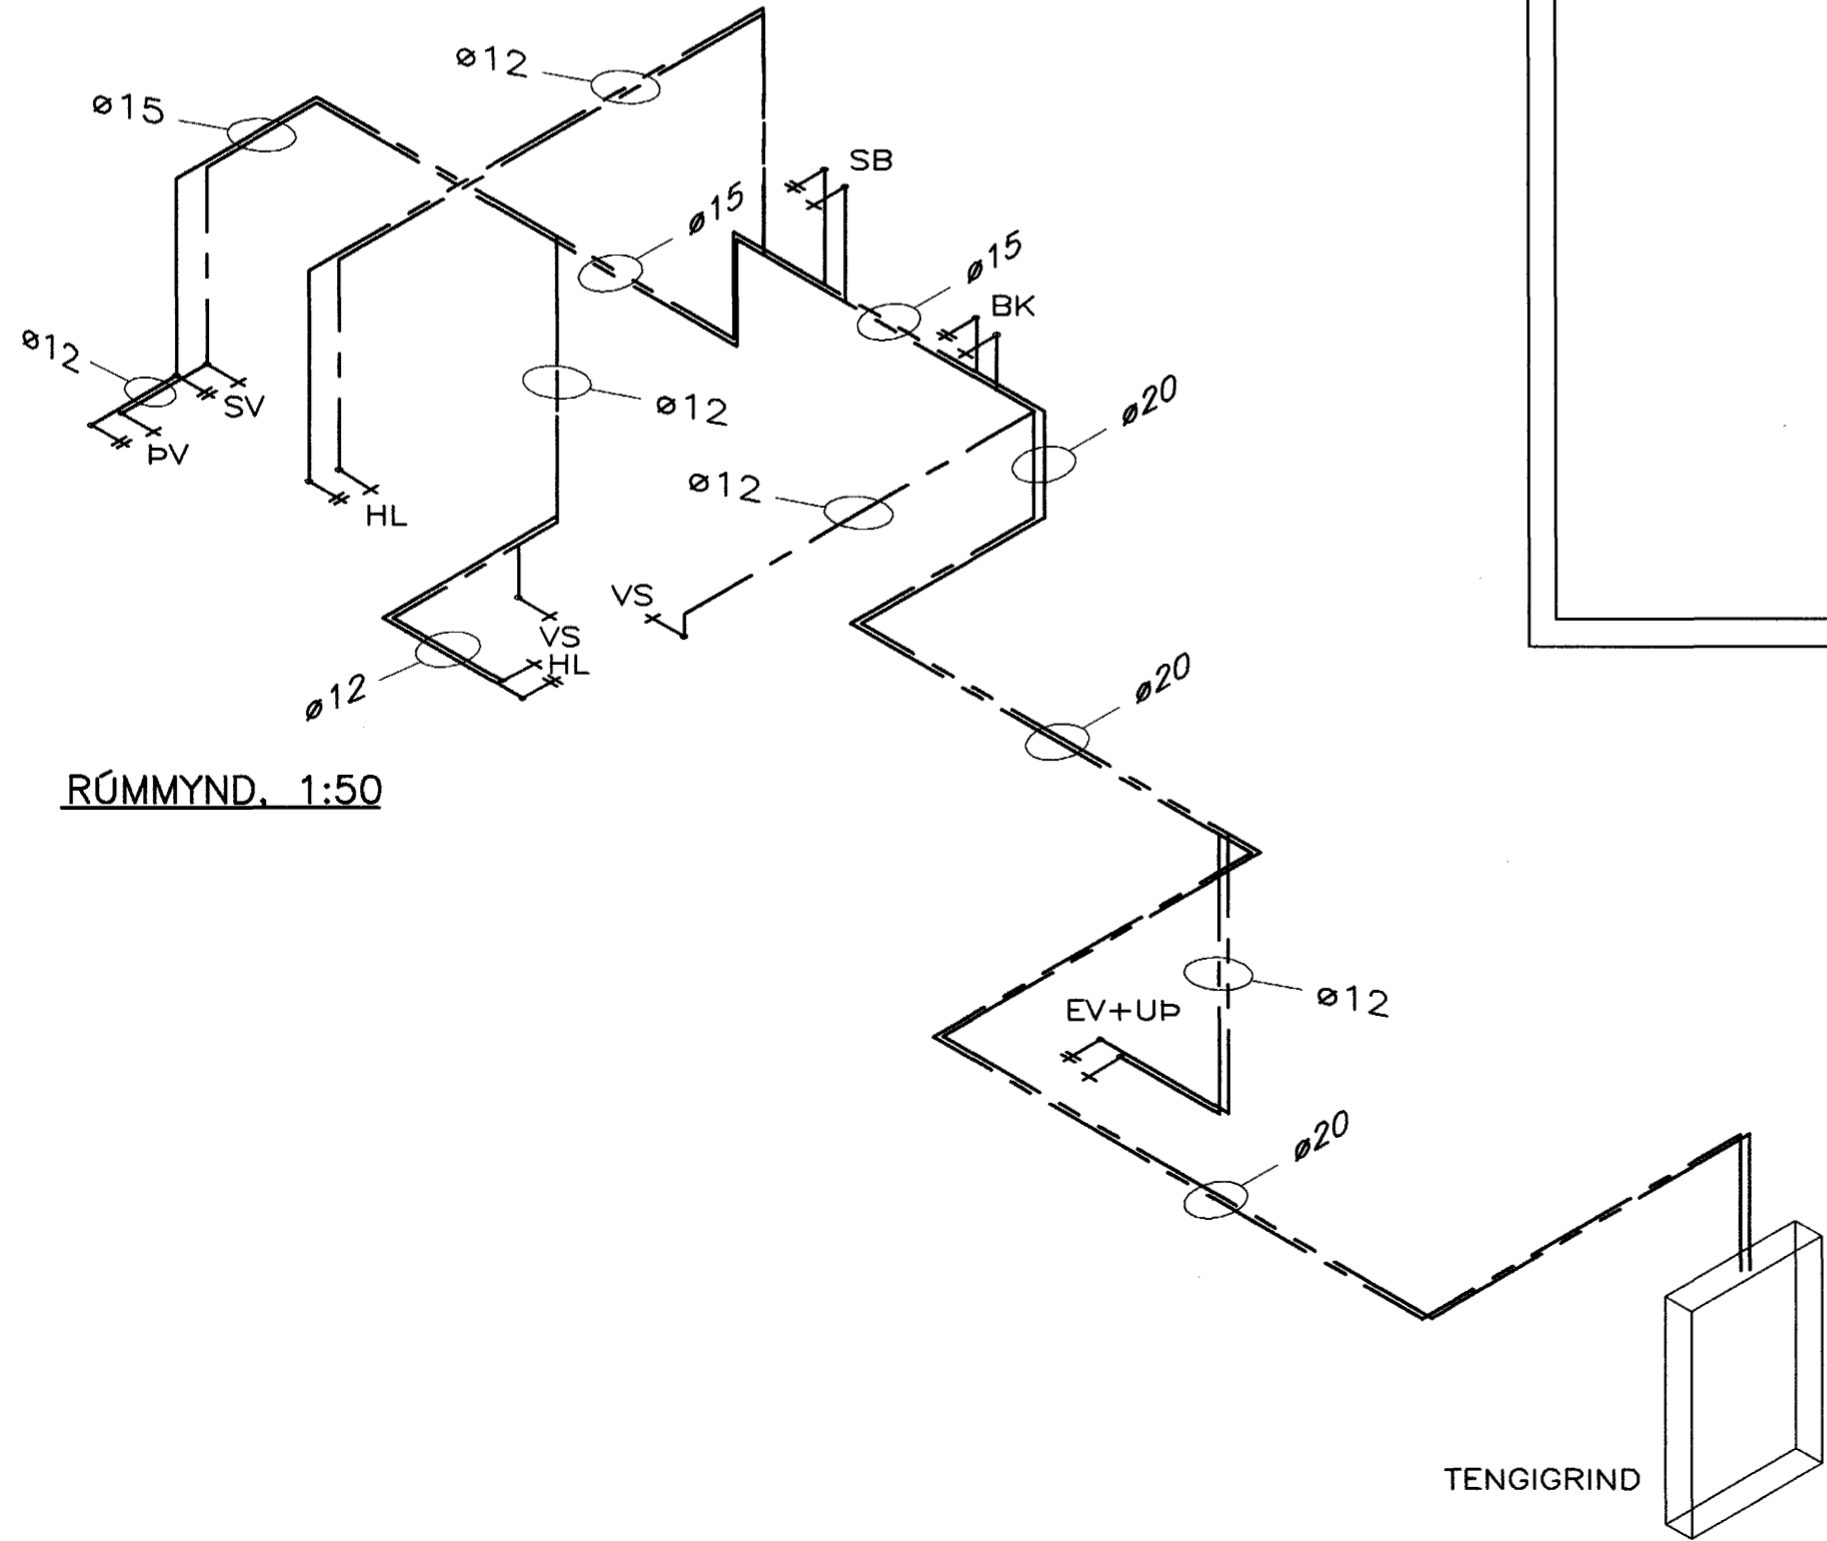


RÚMMYND. 1:50

TENGRIND

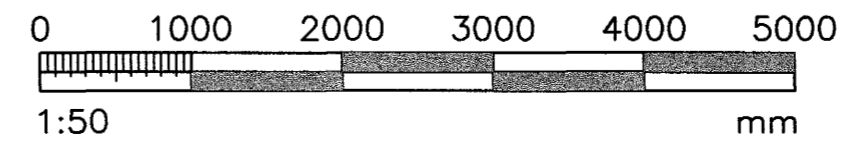

SKÝRINGAR

STÆRD ENDALAGNA ø12 NEMA ANNAD SÉ
TEKIÐ FRAM
NAFNMÁL ø20 SAMSVARAR ø25X2,5 ÁLPEX
NAFNMÁL ø15 SAMSVARAR ø20X2,25 ÁLPEX
NAFNMÁL ø12 SAMSVARAR ø16X2,0 ÁLPEX
FRÁ UNIPIPE EÐA SAMBÆRILEGT

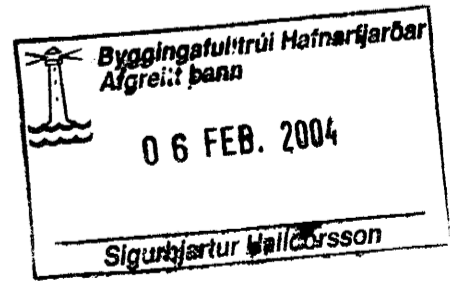

VERKFAEÐISÞJÓNUSTAN EHF

GARÐATORG 7 · 210 GARÐABÆR. Sími: 544 8600 · Fax: 544 8601 · GSM: 862 8606, 694 3036 · Netfang: jona@vask.is

Jón Guðmundsson

HEITI VERRS:	BLÓMVELLIR 5 HAFNARFIRDI	VERKNÖMUR:	03.06	DAGS:	27.01.2004
ÞÓUSAGERD:	STEYPT HÓS	GEYMSLUNR.:	421		
HEITI TEKINGAR:	NEYSLUVATNSLAGNIR: GRUNNMYND 2.HÆÐ RÚMMYND	SAMÞYKKI:	Jón Guðmundsson 280255-4329	ÖYGAPA:	L1
		SAMÞYKKI:	<i>Jón Guðmundsson</i>	MÁLKV:	1:50
RIANNAÐ:	GH	TEKNAÐ:	RR	TEKLN.R.:	421