
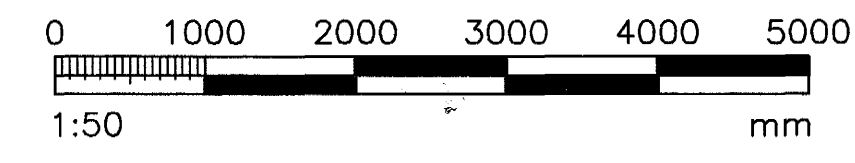
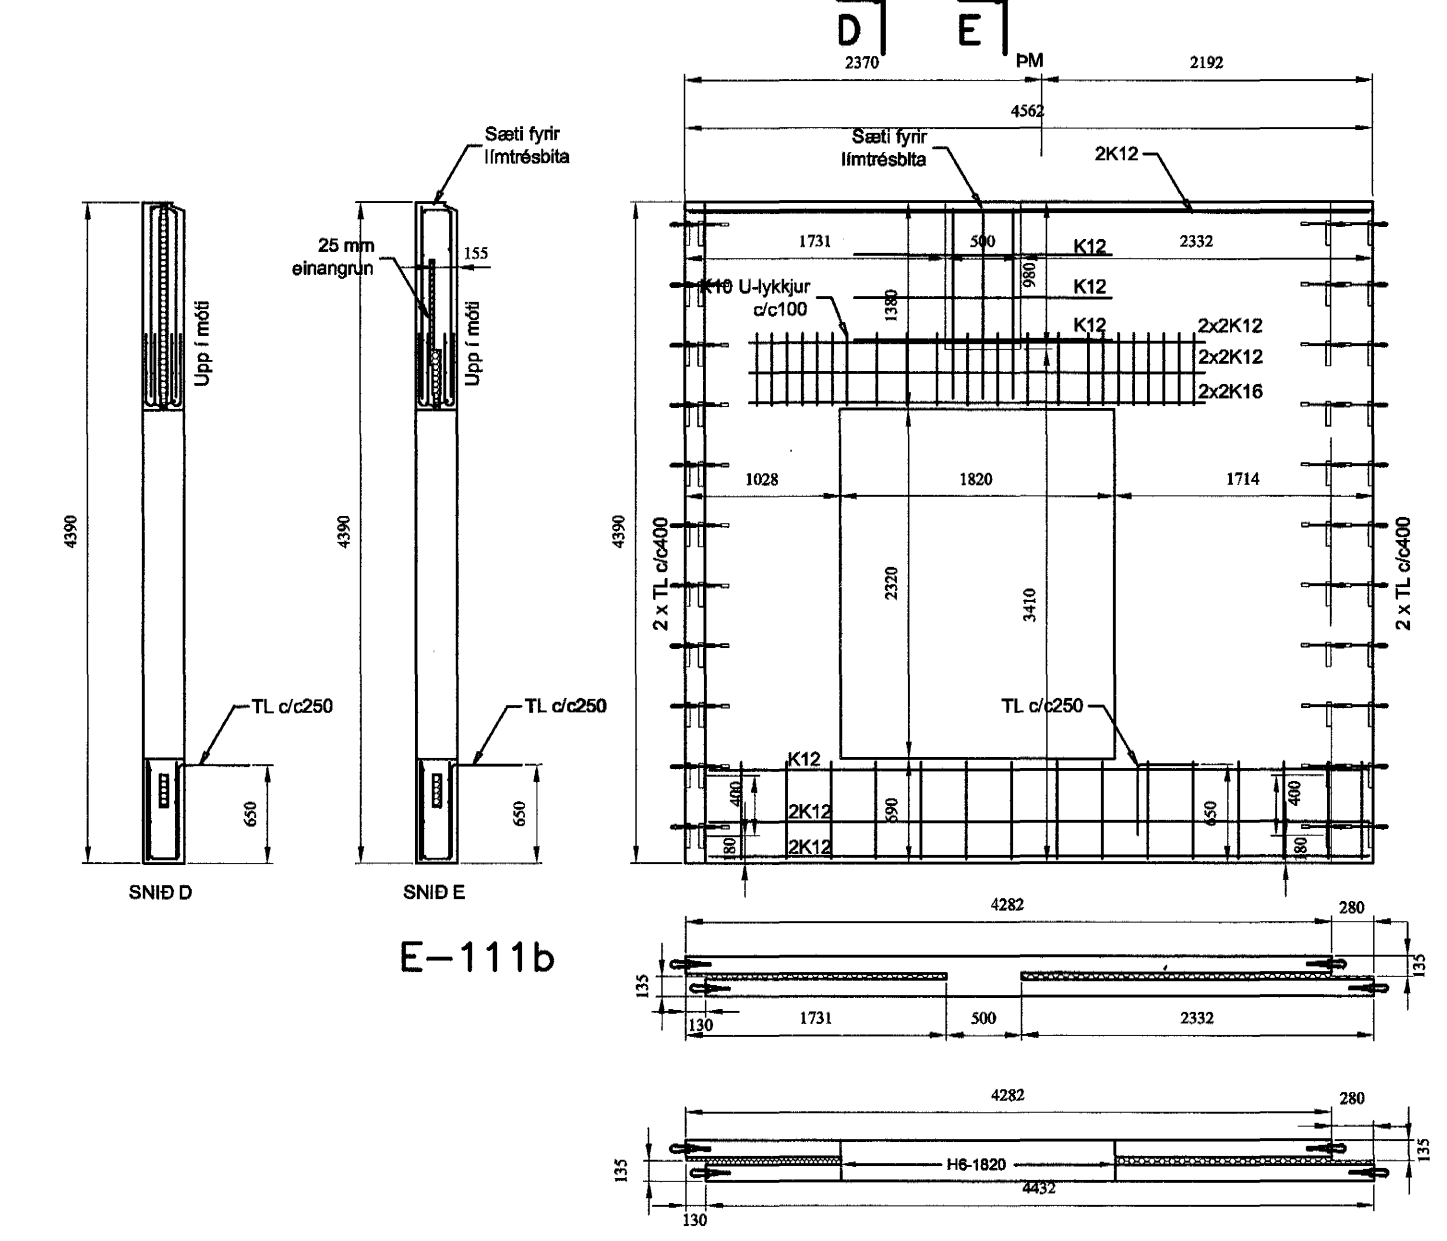
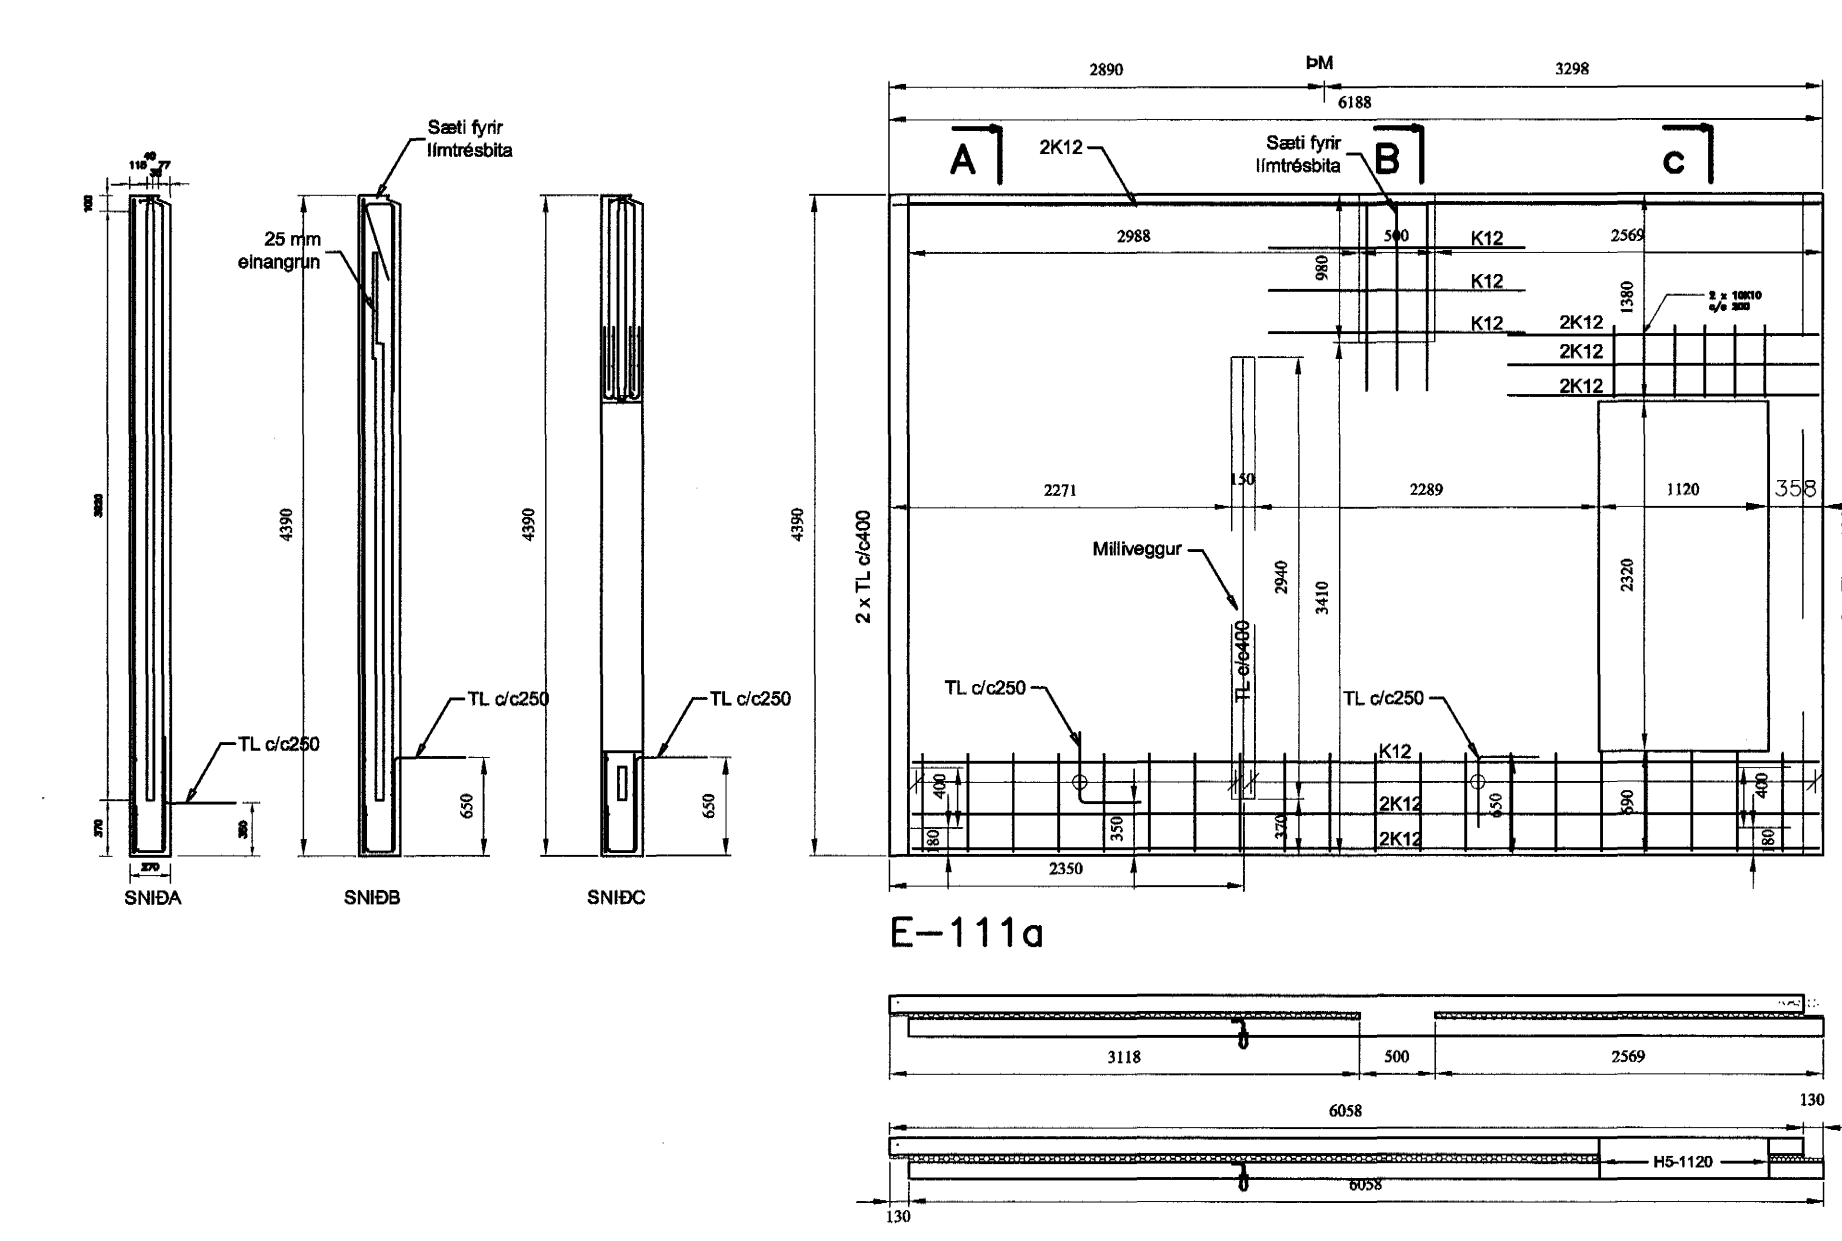
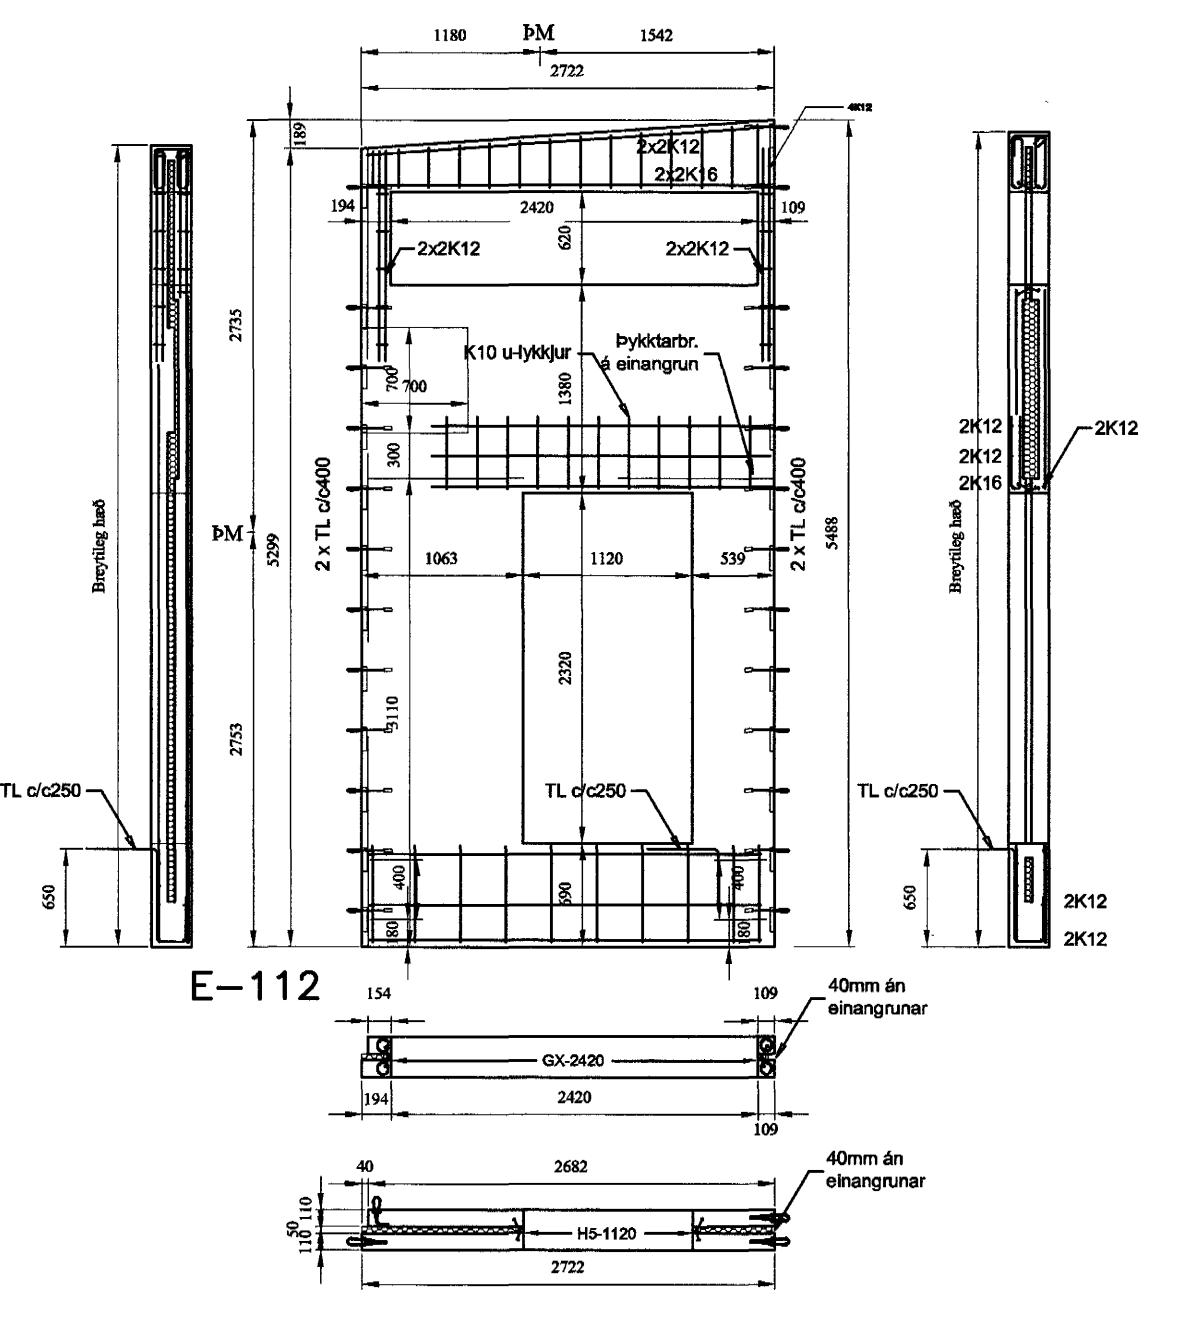
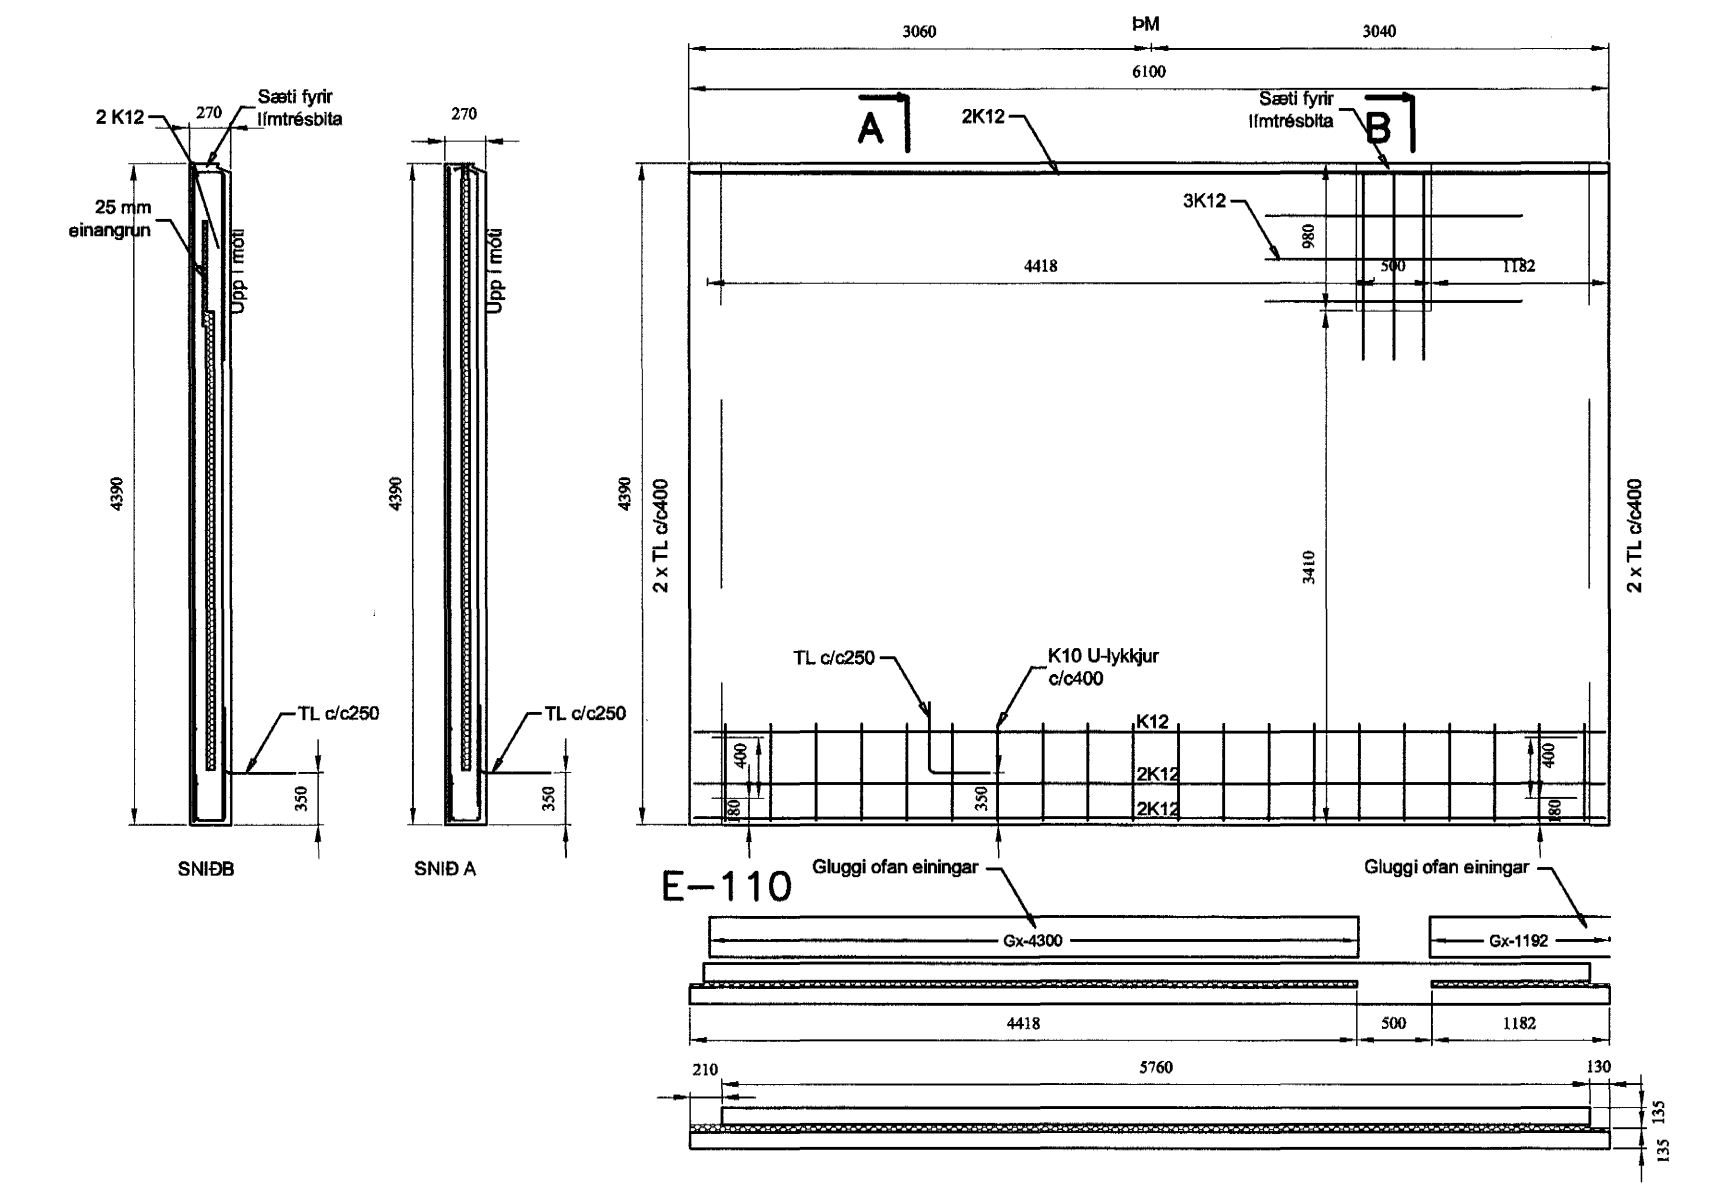
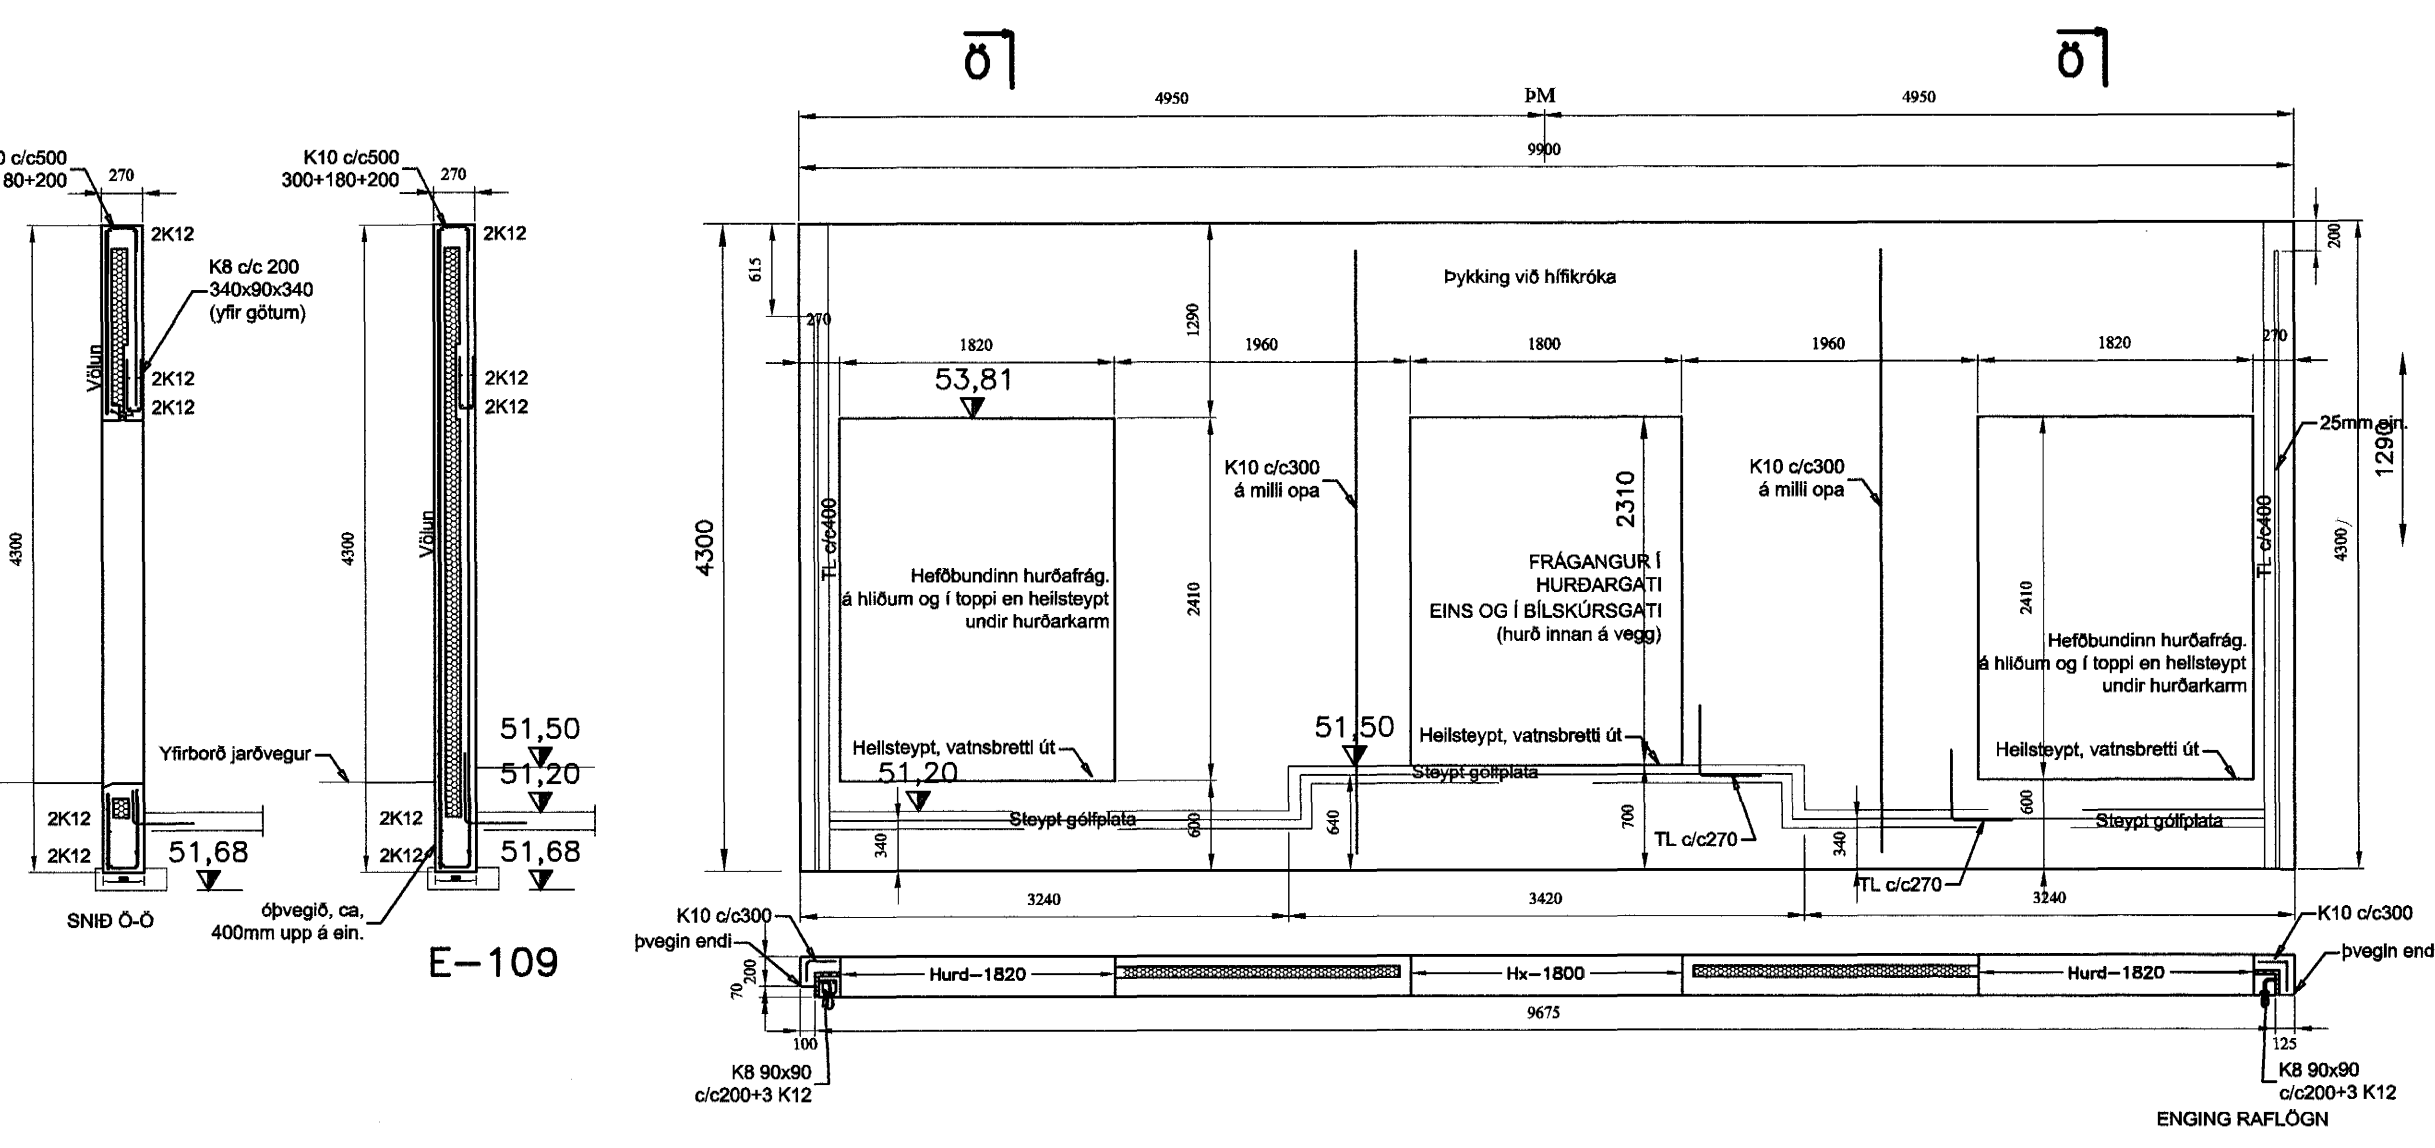
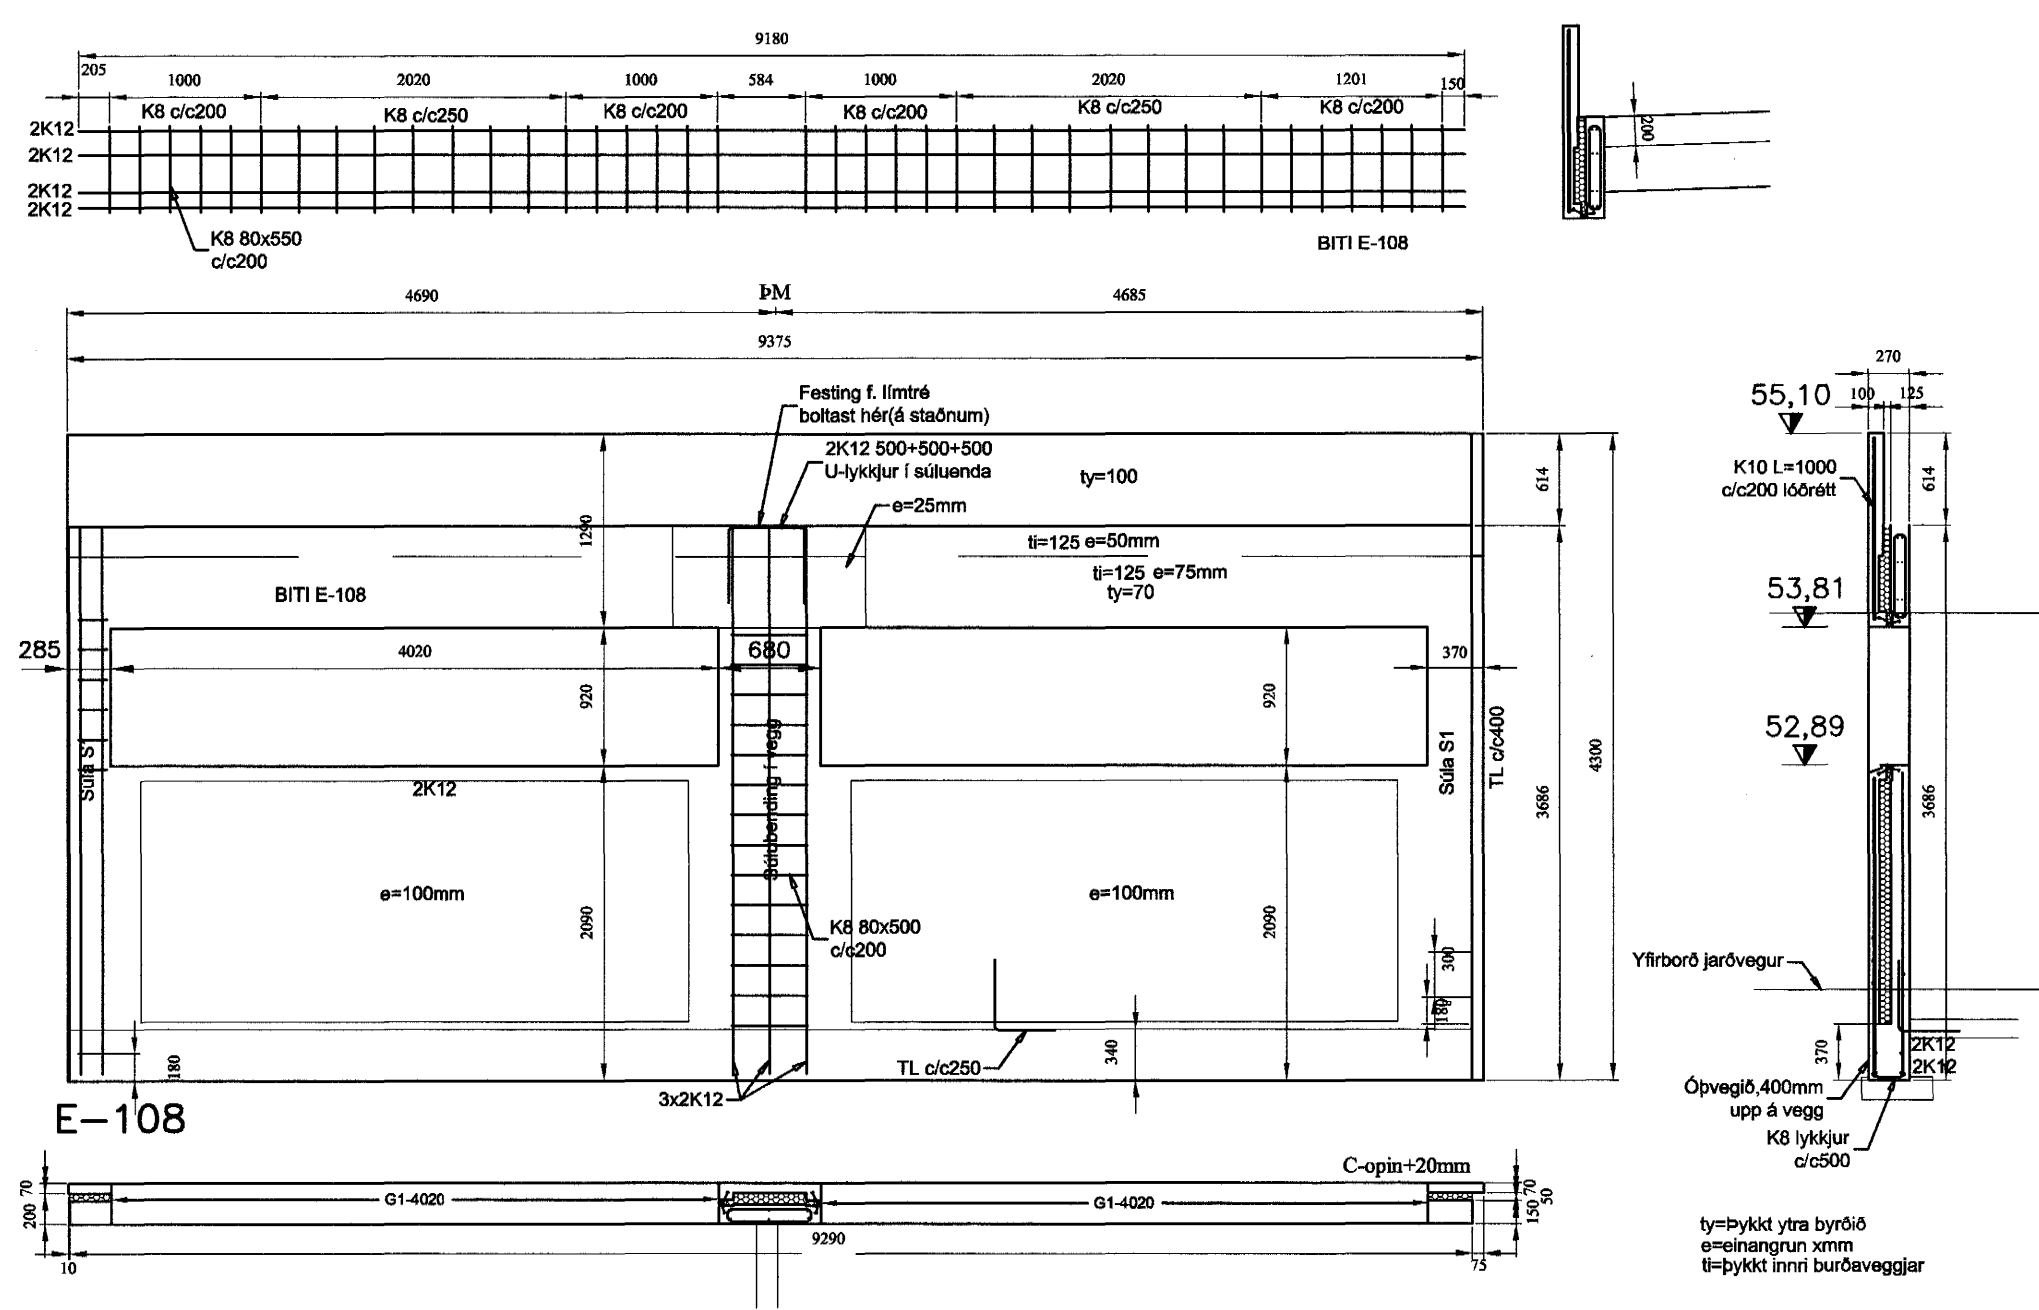


UKKJALK	NR.	BREYTINGAR	SAMP.

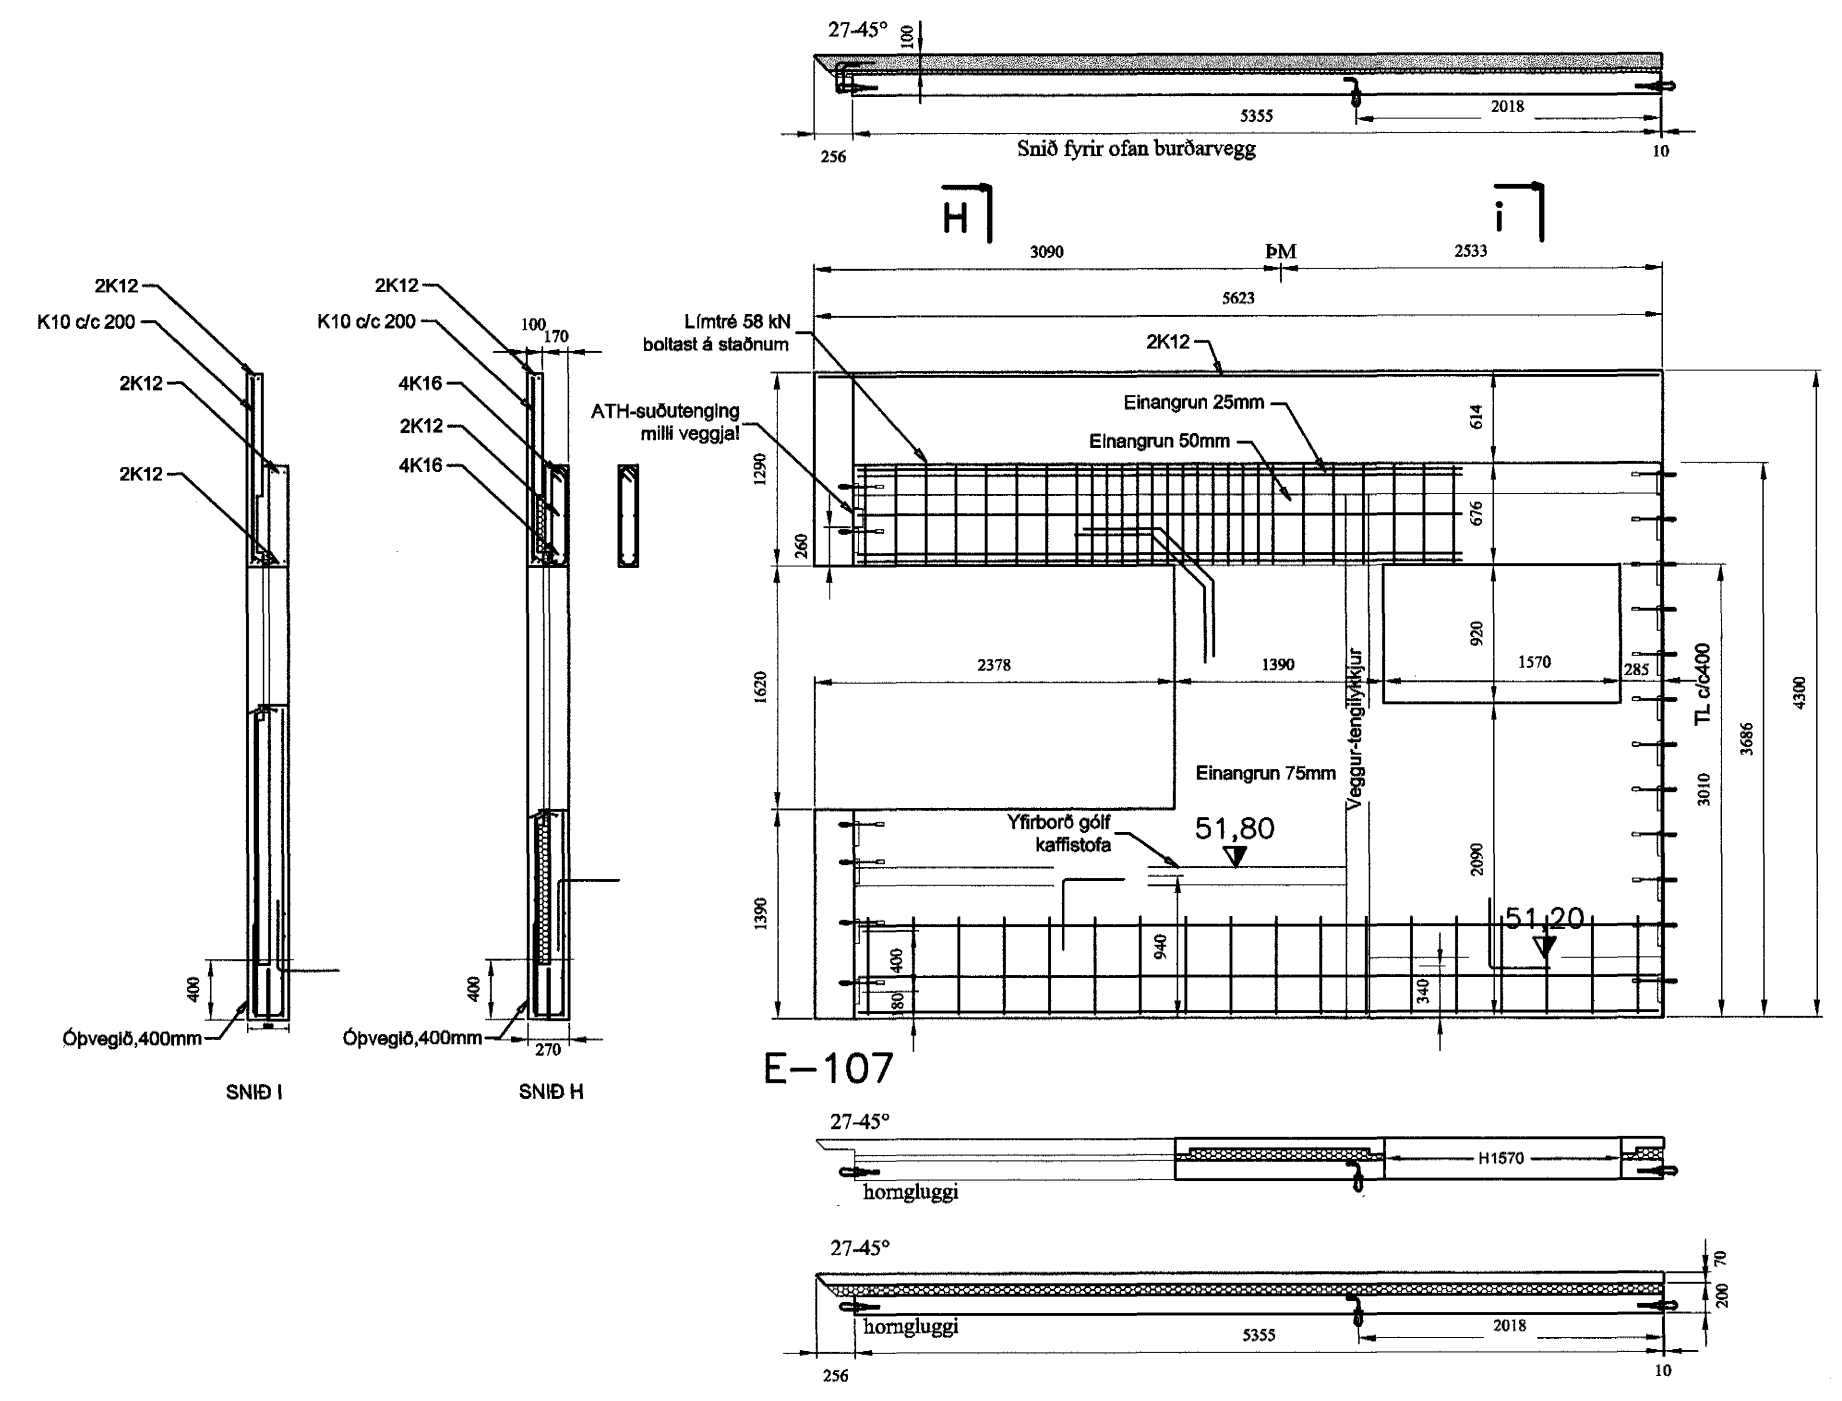

SKYRNINGAR
 UNNID Í SAMRÁÐI VÍÐ SMELL-INN Á AKRANESI
 OG ALMENNUN VERKFRÉÐISTOFUNNAR HF.
 MÁLSETNINGAR Í SAMRÉMI VÍÐ TEIKNINGAR ARKITEKTA.

Samþykkt þann
 23 JAN. 2004
 Byggingafultrúinn í Hafnarfirði
 Fh. Sigurbjartur Halldórsson

ÁRITUN ADALHÖNNUÐAR

VERKFRÉÐIÞJÓNUSTAN EHF
 GARGATÓR 7 · 210 GARGARER, Sími: 544 8600 · Fax: 544 8601 · GSM: 882 8606, 894 3036 · Netfang: j@vork.is

DRÖGNUMER:	03.20	DRÖGNUMER:	13.01.04
DRÖGNUMER:	212	DRÖGNUMER:	212
DRÖGNUMER:	212	DRÖGNUMER:	212
DRÖGNUMER:	212	DRÖGNUMER:	212

KAPLASKEID 21
 HAFNARFIRÐI

VEGGDÍNINGAR:
 SNB OG SKYRNINGAR

Jón Guðmundsson
 280255-4329

DRÖGNUMER: 212