




Veggisútur S1.1 Mkv. 1:20
Samtals 6 stk - b=2x145mm

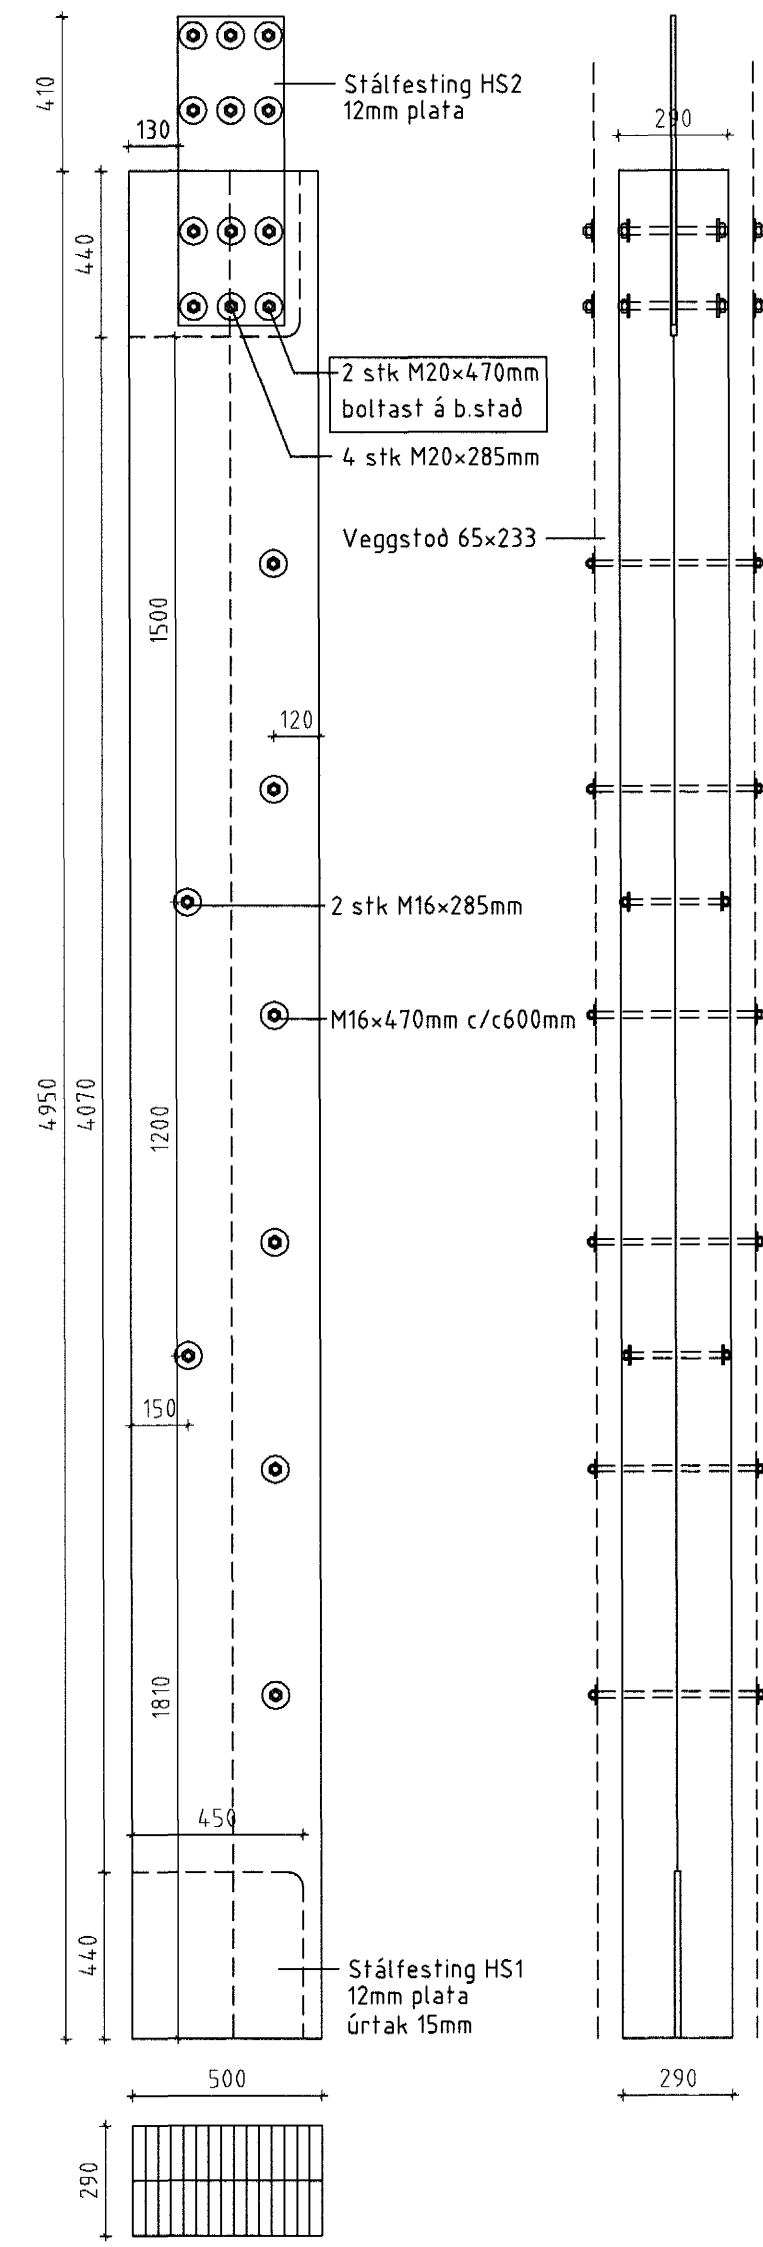


Veggisútur S1.2 Mkv. 1:20
Samtals 4 stk - b=2x145mm

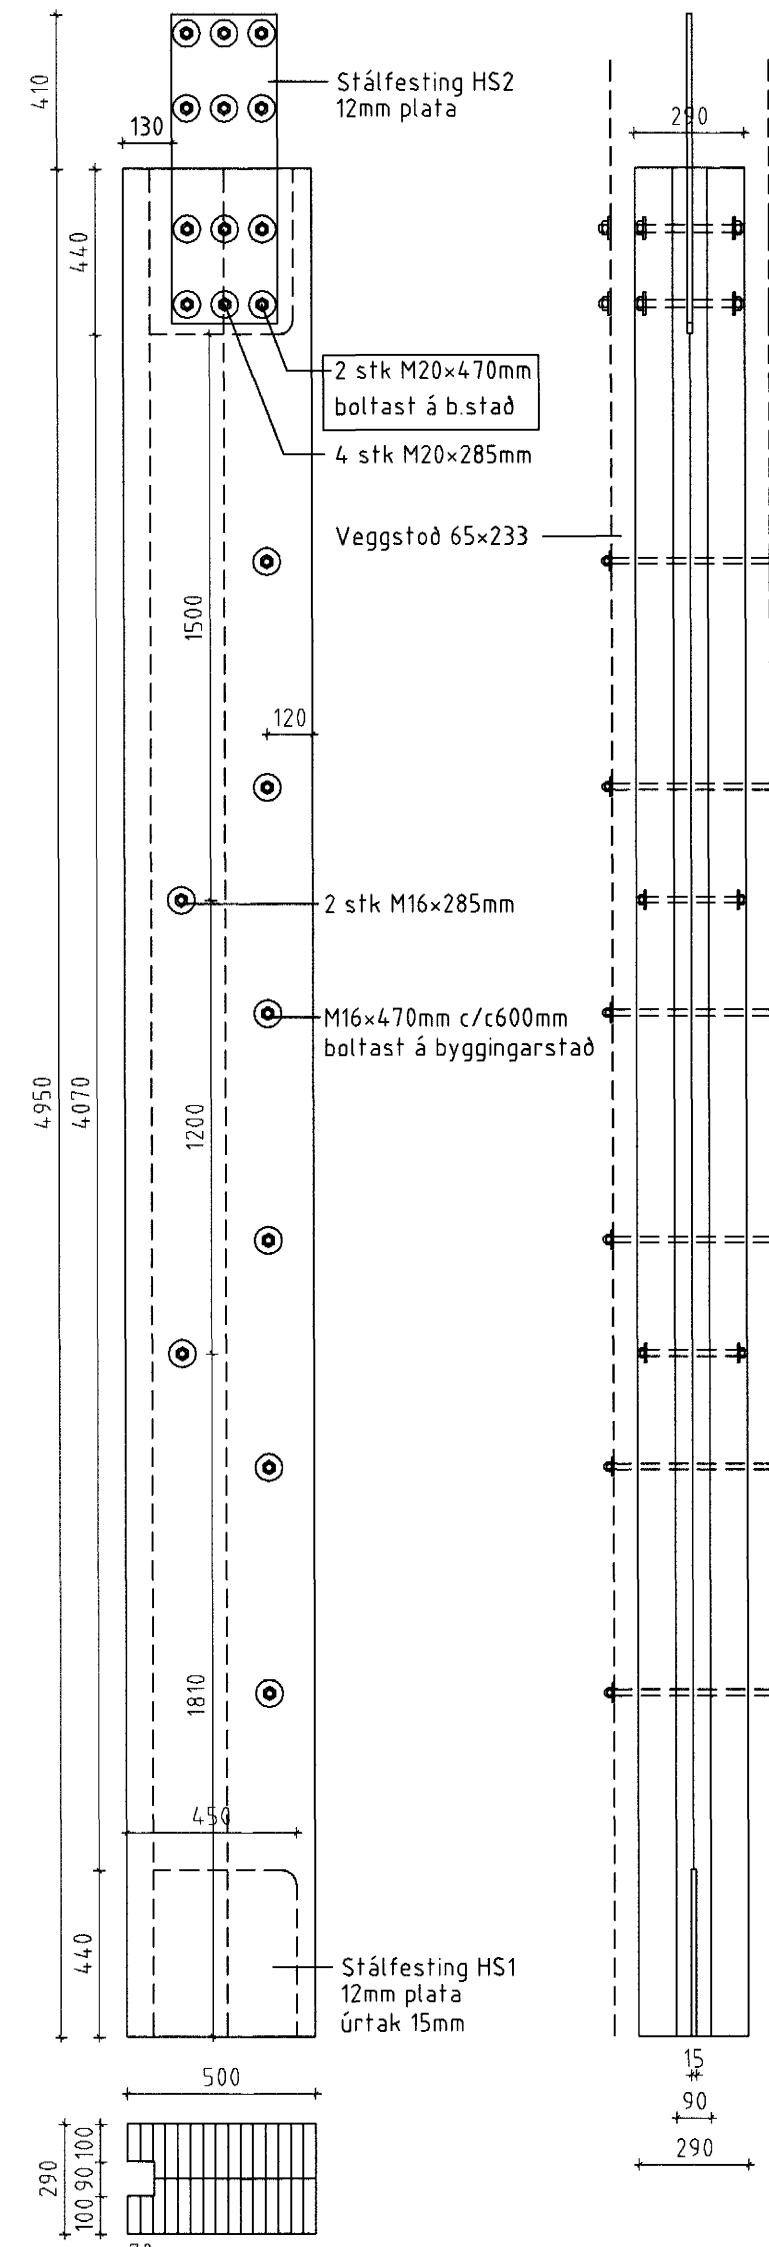


Hornsútur S1.3 Mkv. 1:20
Samtals 2 stk + 2 stk spegluð - b=145mm

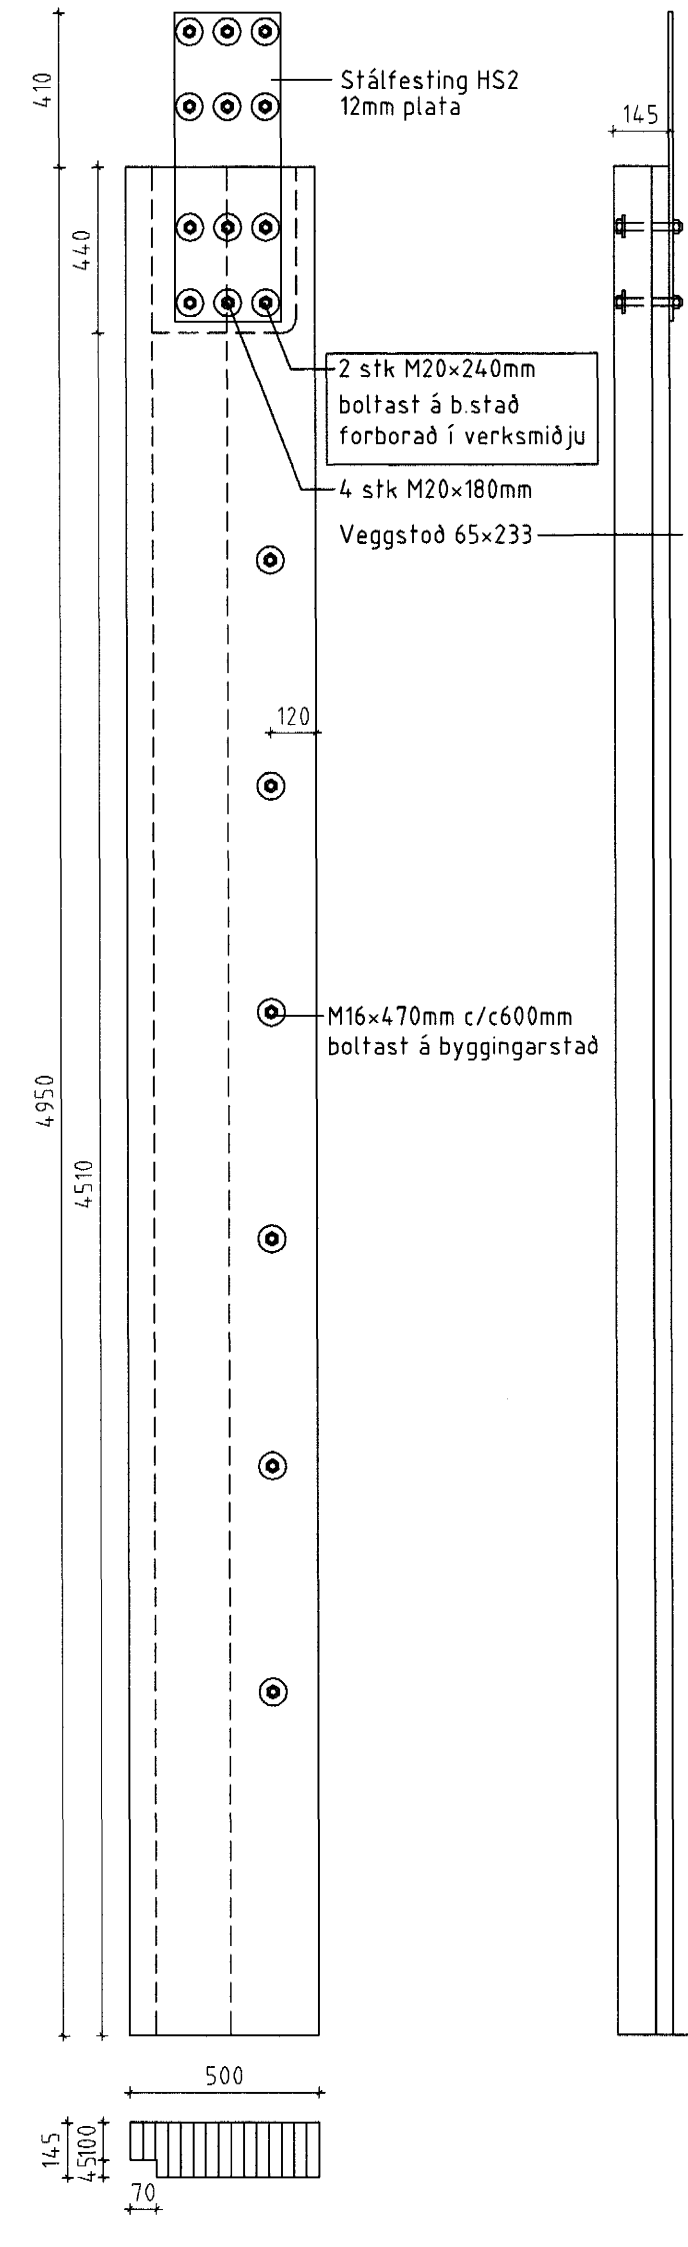


Langbönd LB1 - 90x367 Mkv. 1:20
Samtals 24 stk

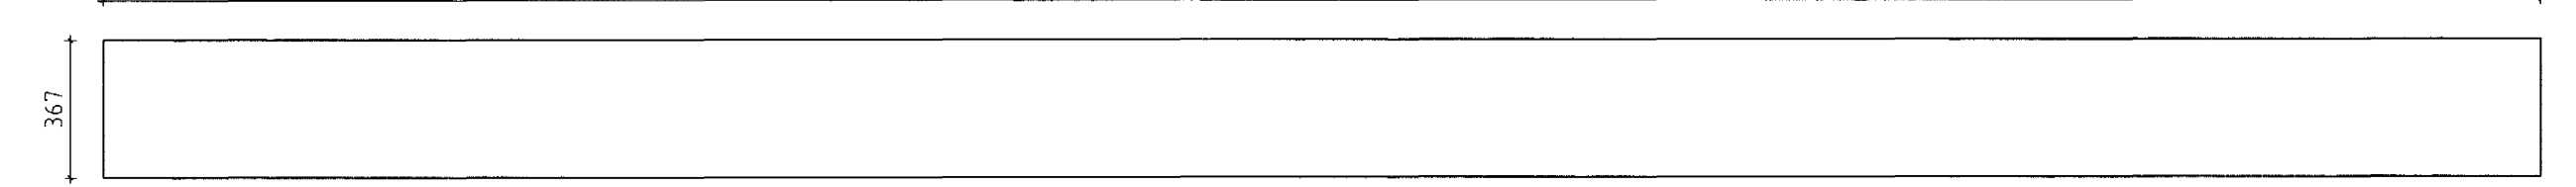

Langbönd LB2 - 90x367 Mkv. 1:20
Samtals 4 stk

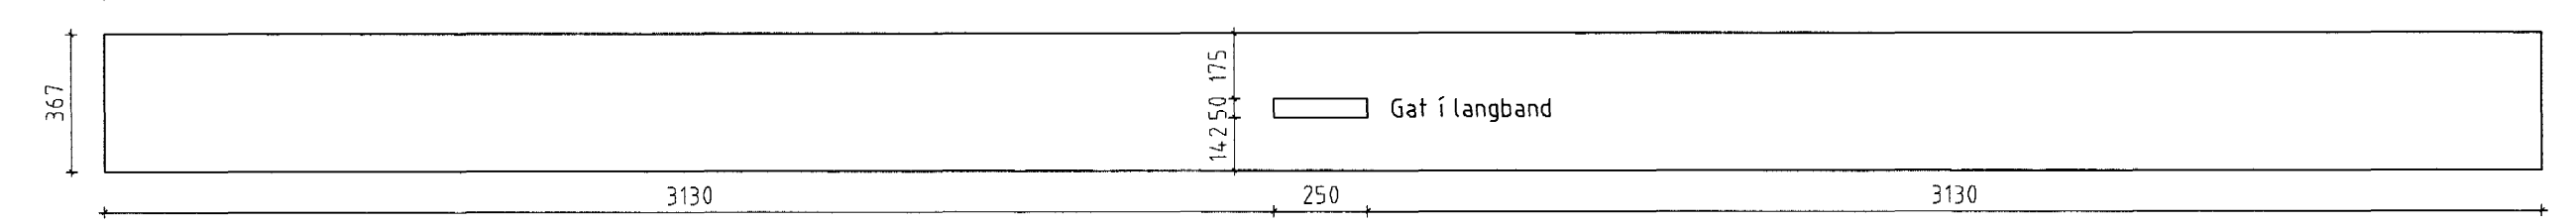


Langbönd LB3 - 115x367 Mkv. 1:20
Samtals 4 stk

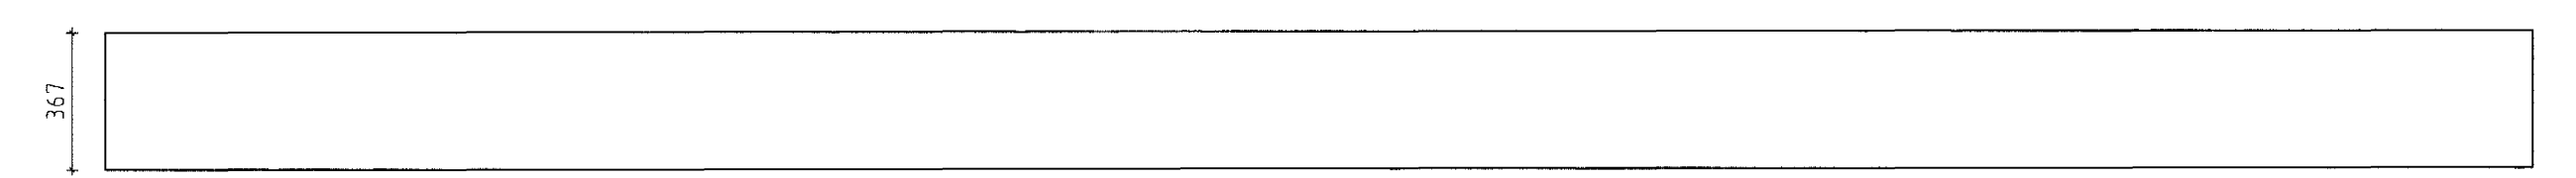


Langbönd LB4 - 115x400 Mkv. 1:20
Samtals 8 stk




Langbönd LB5 - 90x400 Mkv. 1:20
Samtals 8 stk

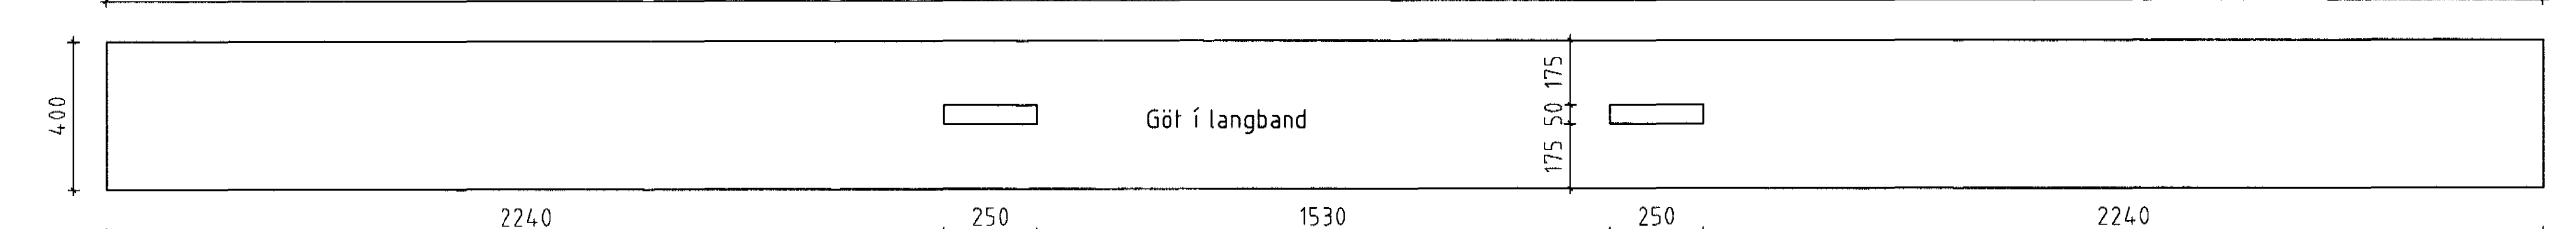


Langbönd LB6 - 90x400 Mkv. 1:20
Samtals 4 stk

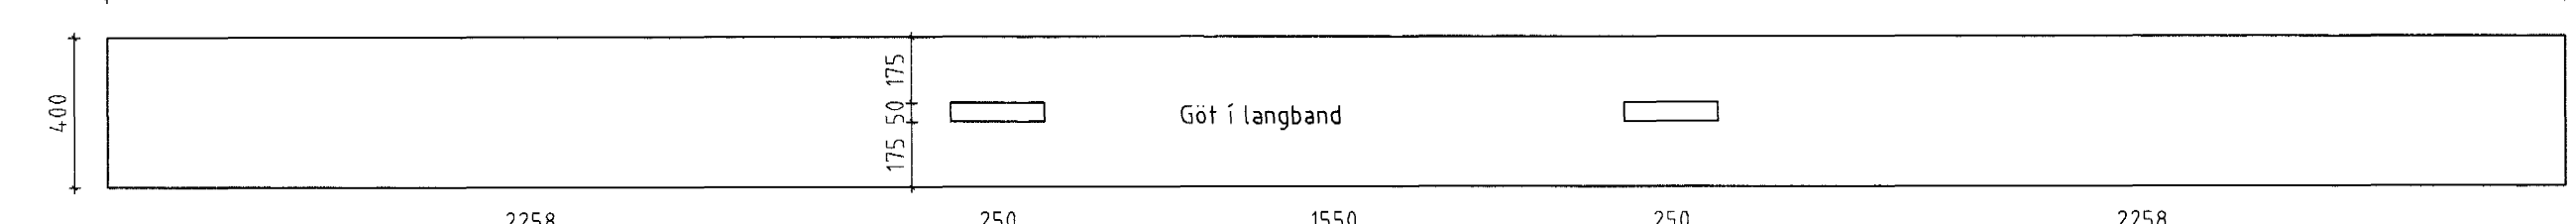


Langbönd LB7 - 115x400 Mkv. 1:20
Samtals 8 stk

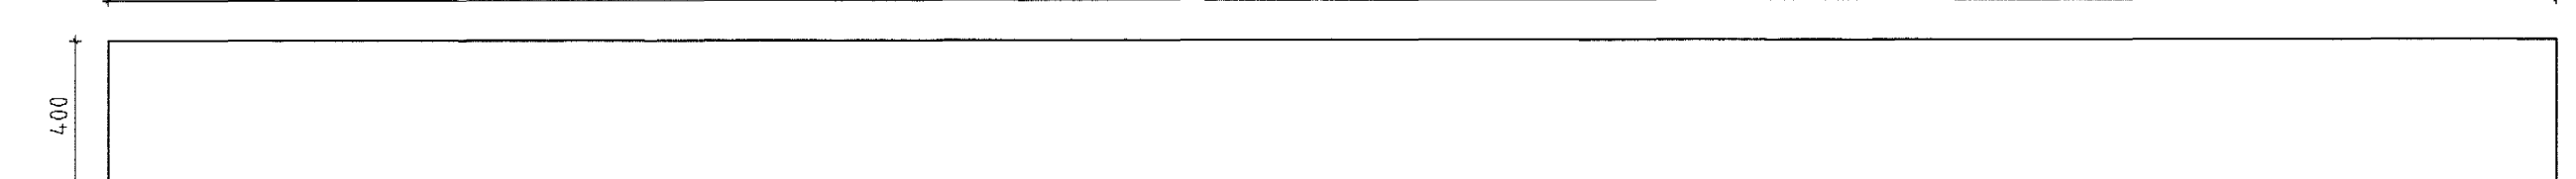


Langbönd LB8 - 90x400 Mkv. 1:20
Samtals 8 stk

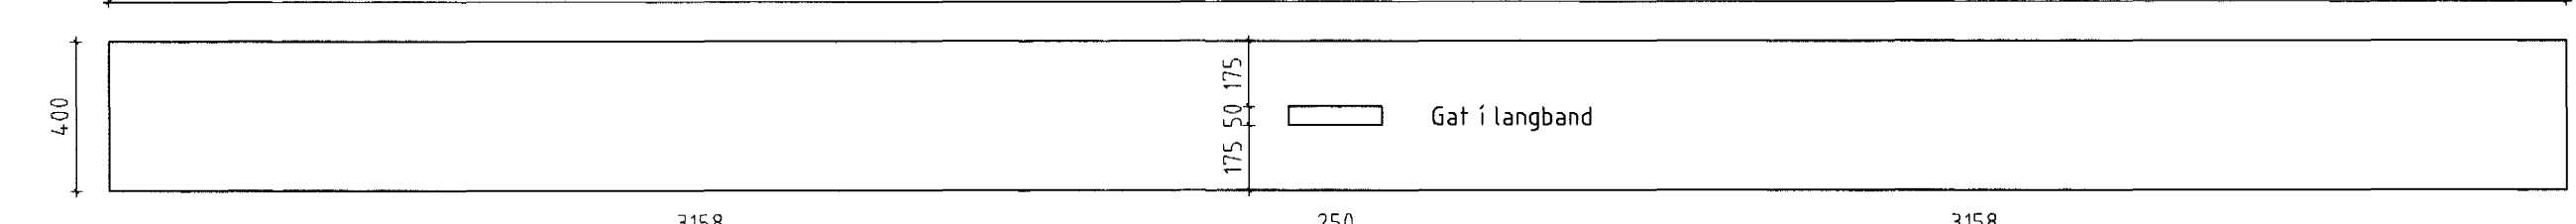


Langbönd LB9 - 90x400 Mkv. 1:20
Samtals 4 stk

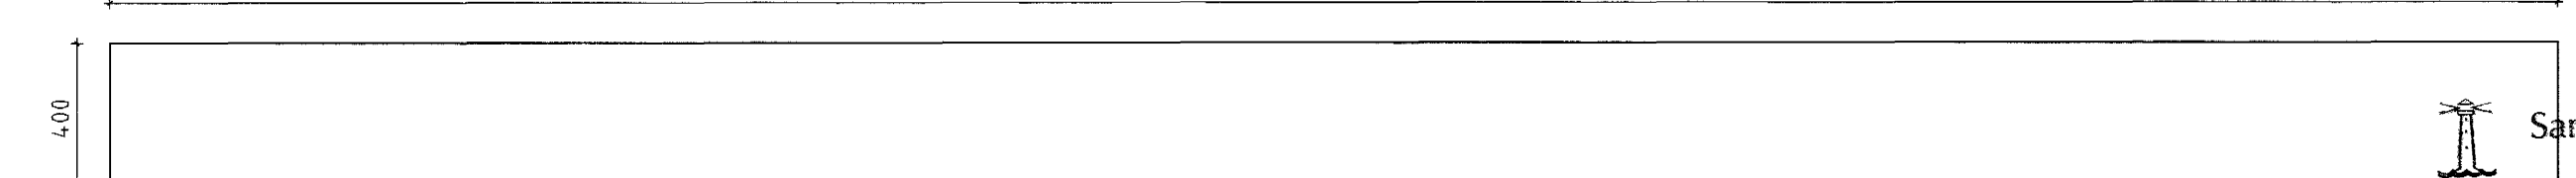


Drýstibönd LB10 - 160x233 Mkv. 1:20
Samtals 4 stk

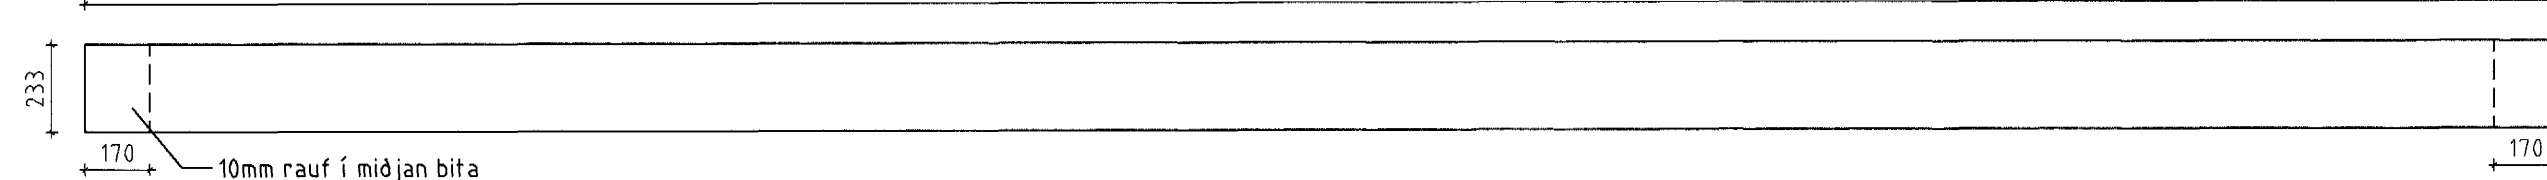


Drýstibönd LB11 - 160x233 Mkv. 1:20
Samtals 8 stk

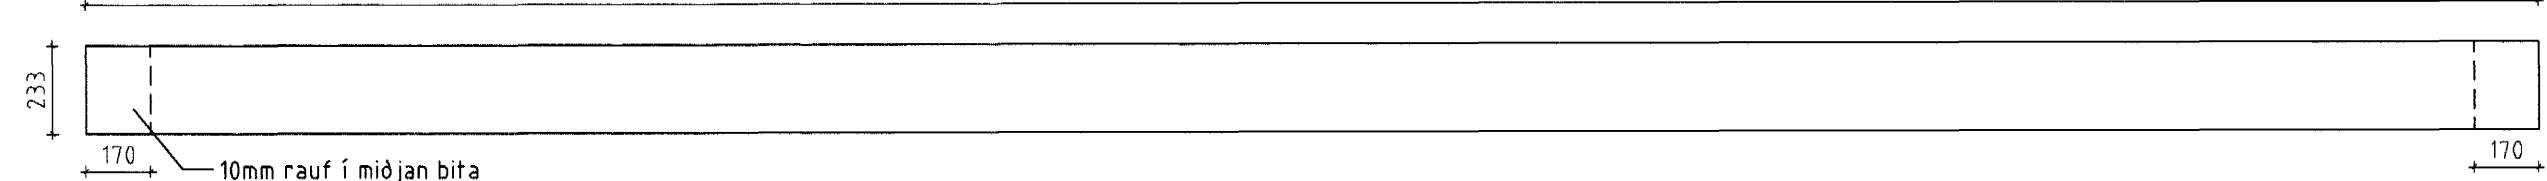

Kantbönd KB1 - 115x367 Mkv. 1:20
Samtals 4 stk

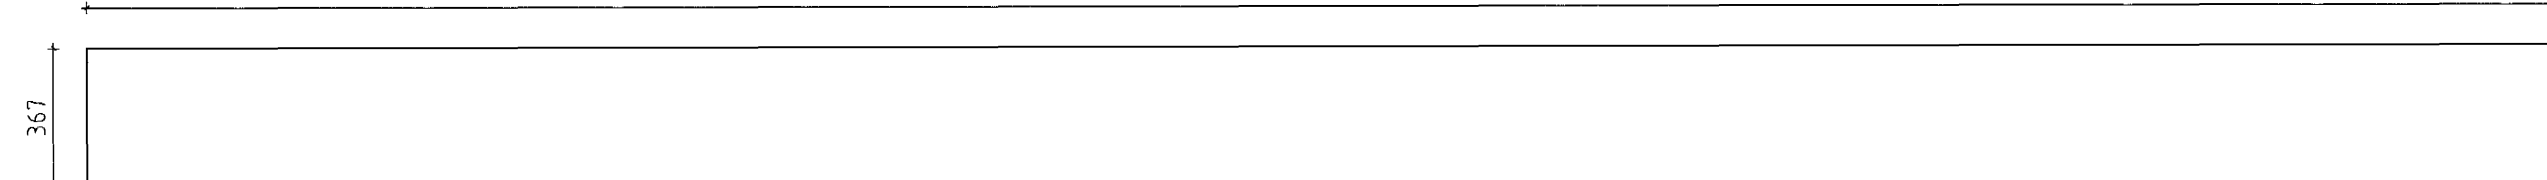

Kantbönd KB2 - 115x367 Mkv. 1:20
Samtals 8 stk

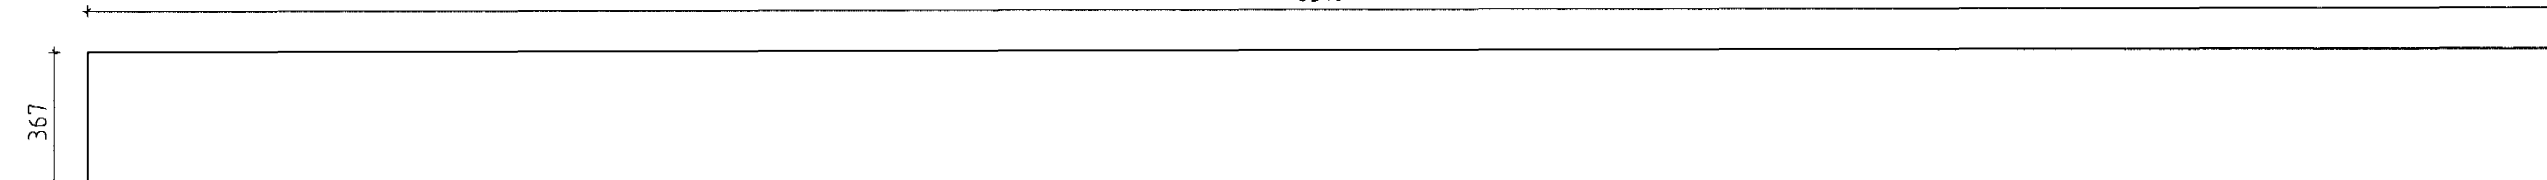

Sampykkt bant
5 DES. 2003

Byggingafulltrúinn í Hafnarfirði
Fib. Sigurbjartur Halldórsson

ÖLL AFNOT OG AFRITUN TEIKNINGAR AÐ HLUTA EÐA Í HEILD ER HÁÐSKRIFLEGU LEYFI LÍMTRÉS HF.

Númer	Dags	Skýring breytingar	Br. af
<div style="display: flex; justify-content: space-between;"> <div style="text-align: center;"> <p>LÍMTRÉ HF. Tæknideild Vibarnhóla 2b, 110 Reykjavík tlf. 700482-0229 Sími 530 6000 Fax: 530 6019</p> </div> <div style="text-align: right;"> <p>MKV 1:50 DAGS. 2003.10 VERKNR. P030846 UTGÁFA NR. 1</p> <p>TEIKN. BI REIKN. BI TYFRF. BI</p> </div> </div>			
HEITI VERKS: Helluhraun 18, Hafnarfirði		NAFN HÖNNUNAR: Bjarni Ingbergsson byggingatæknifræðingur kt. 030861-2129	
HEITI TEIKNINGAR: Framleiðsluteikning Límtrés		ÁRITUN HÖNNUNAR: KRITISKA SAMRÆM HÖNNUNAR: 	
		DAGS. ÁRITUNAR: 20/11/2003 DAGS. ÁRITUNAR: 25.11.03	