




Veggstoðir VB1 - 65x233 Mkv. 1:20
Samtals 123 stk

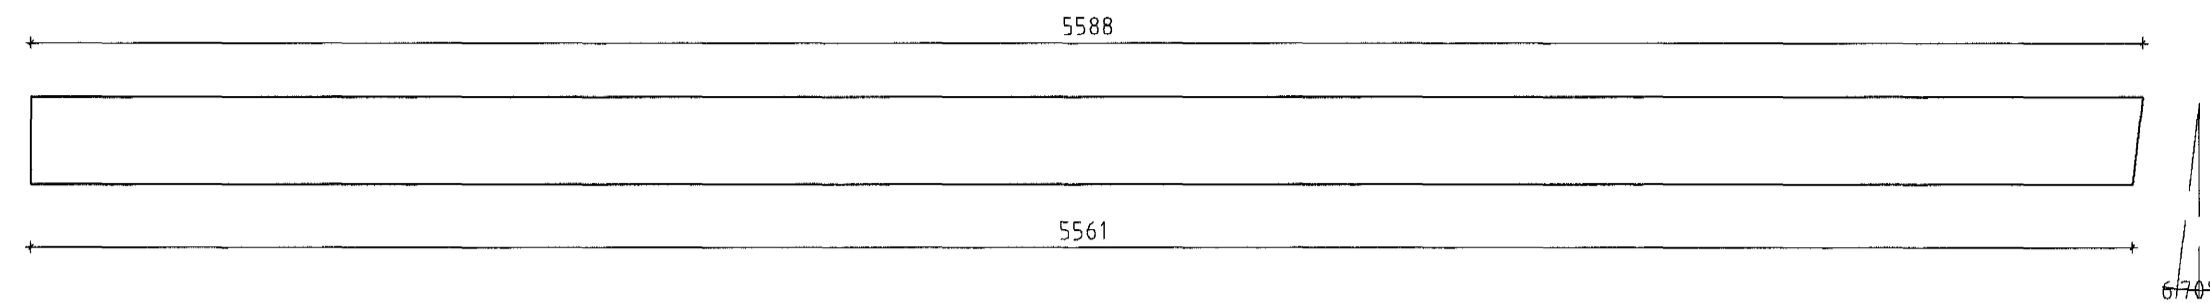


Veggstoðir VB2 - 65x233 Mkv. 1:20
Samtals 8 stk

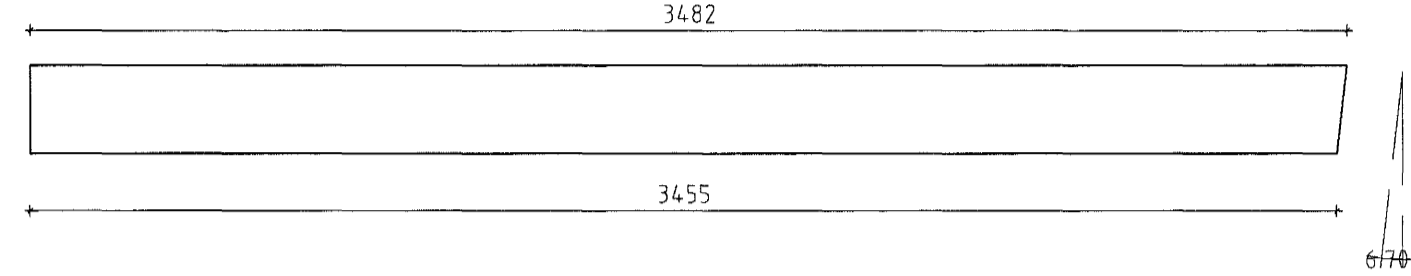


Veggstoðir VB3 - 65x233 Mkv. 1:20
Samtals 12 stk

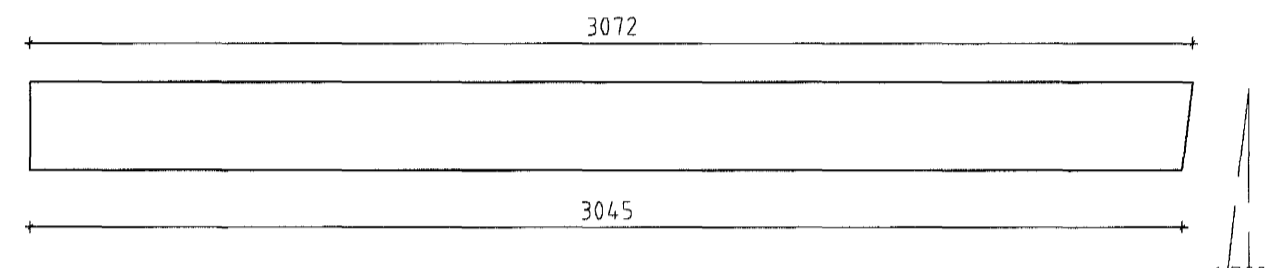


Veggstoðir VB4 - 140x233 Mkv. 1:20
Samtals 1 stk

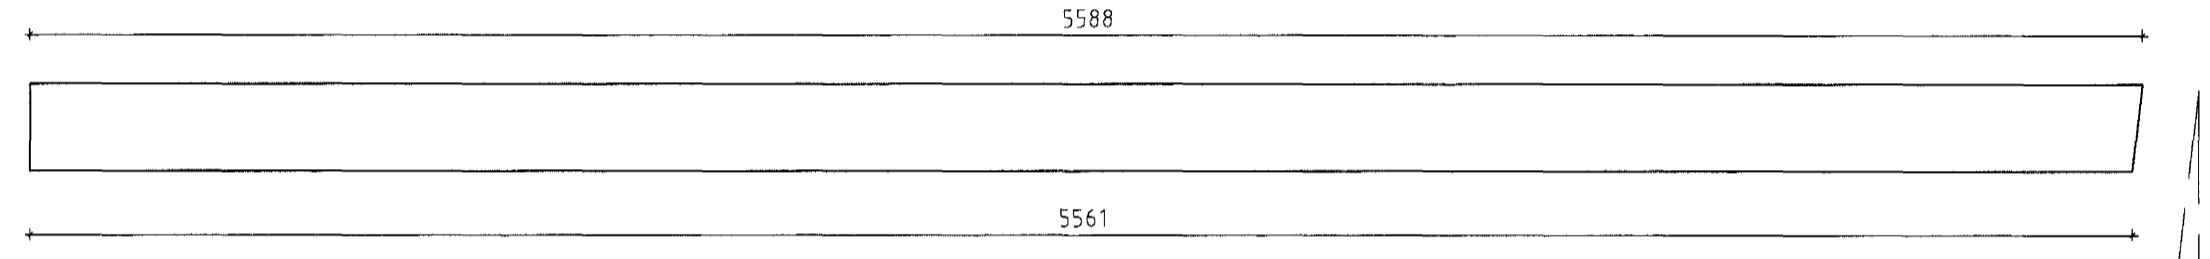


Veggstoðir VB5 - 60x233 Mkv. 1:20
Samtals 3 stk

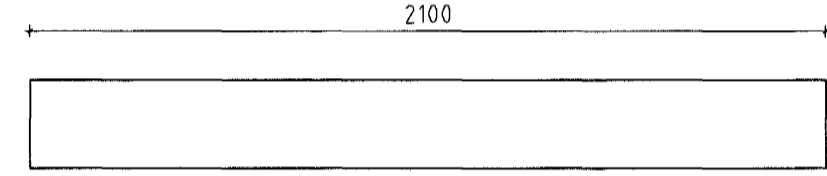


Veggstoðir VB6 - 65x233 Mkv. 1:20
Samtals 1 stk

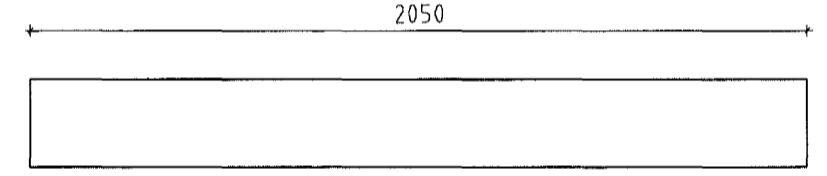


Veggstoðir VB7 - 65x233 Mkv. 1:20
Samtals 1 stk

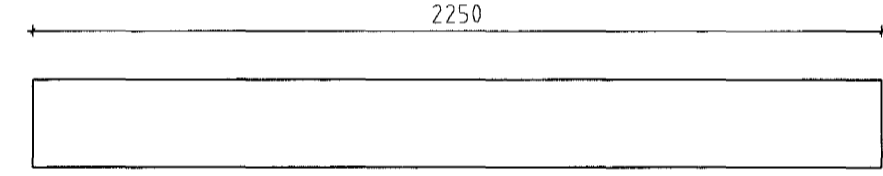


Veggstoðir VB8 - 90x233 Mkv. 1:20
Samtals 2 stk

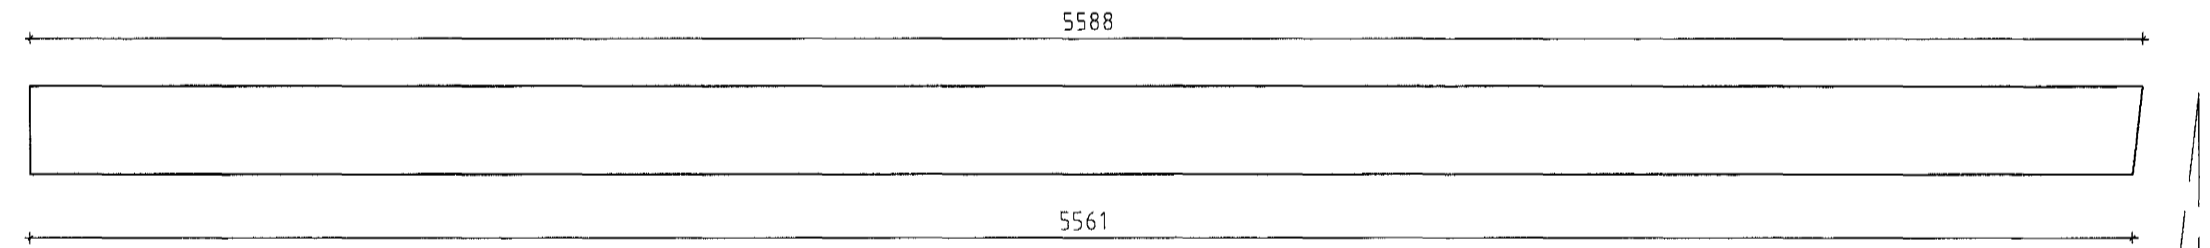


Veggstoðir VB9 - 65x233 Mkv. 1:20
Samtals 2 stk

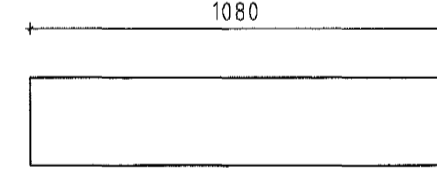


Veggstoðir VB10 - 65x233 Mkv. 1:20
Samtals 16 stk

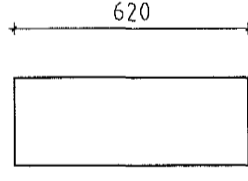


Veggstoðir VB11 - 65x233 Mkv. 1:20
Samtals 2 stk

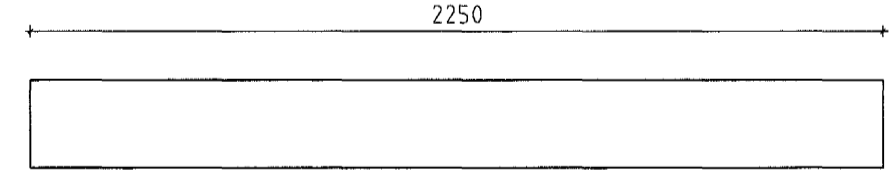


Veggbitar VB12 - 185x233 Mkv. 1:20
Samtals 2 stk

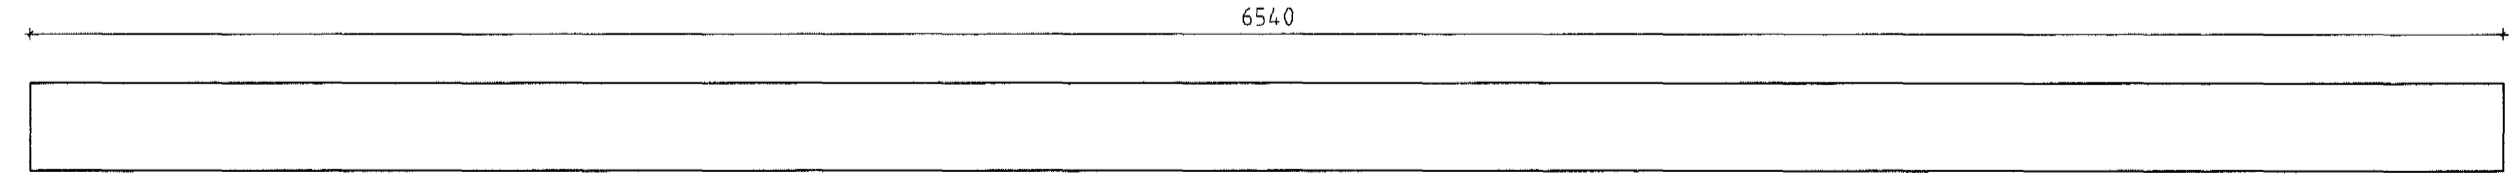


Veggstoðir GN1-GN22 - 65x233 Mkv. 1:20
Samtals 41 stk (breytileg lengd)

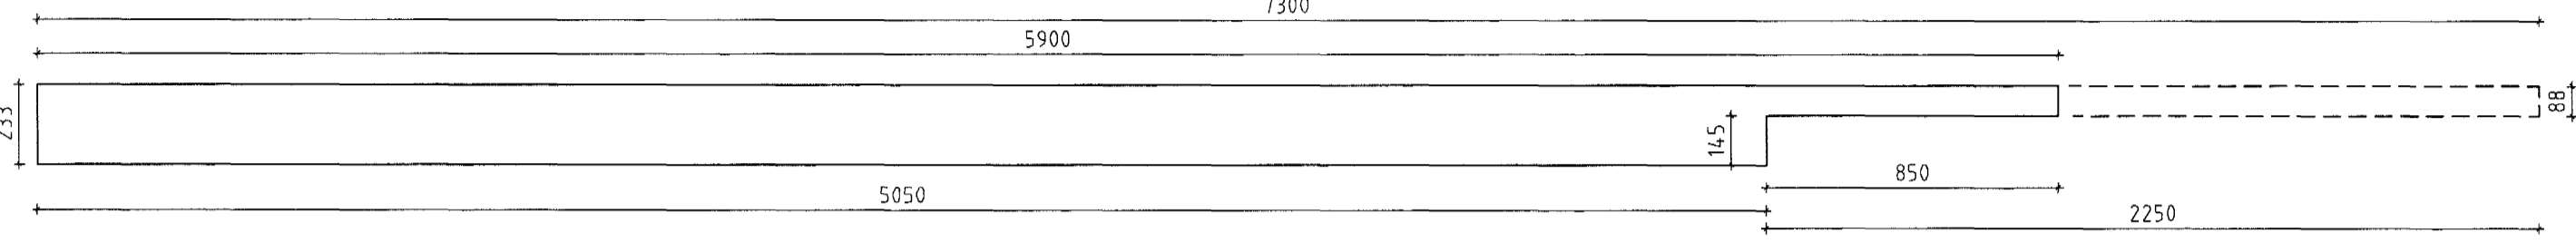


Veggstoðir GN23-GN24 - 65x233 Mkv. 1:20
Samtals 2 stk (breytileg lengd)

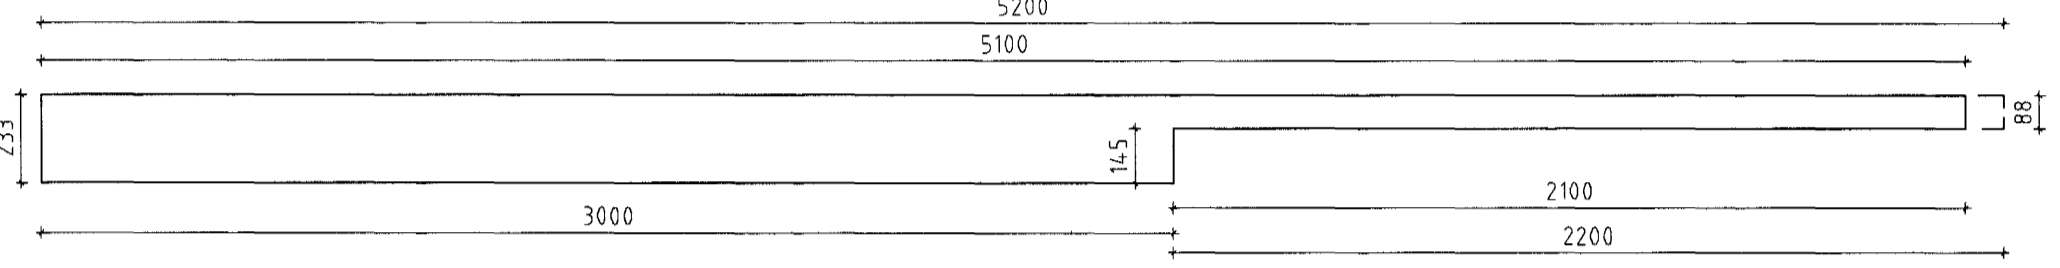


Veggstoðir GN25-GN27 - 65x233 Mkv. 1:20
Samtals 6 stk (breytileg lengd)

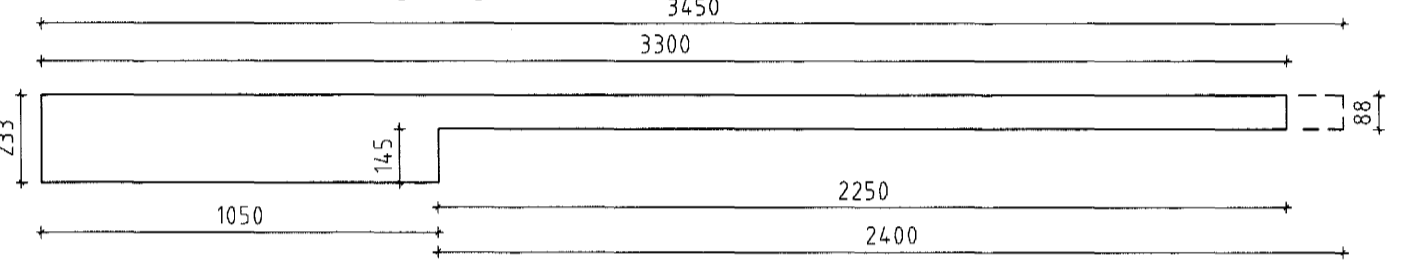


Veggstoðir GN28 - 185x233 Mkv. 1:20
Samtals 2 stk

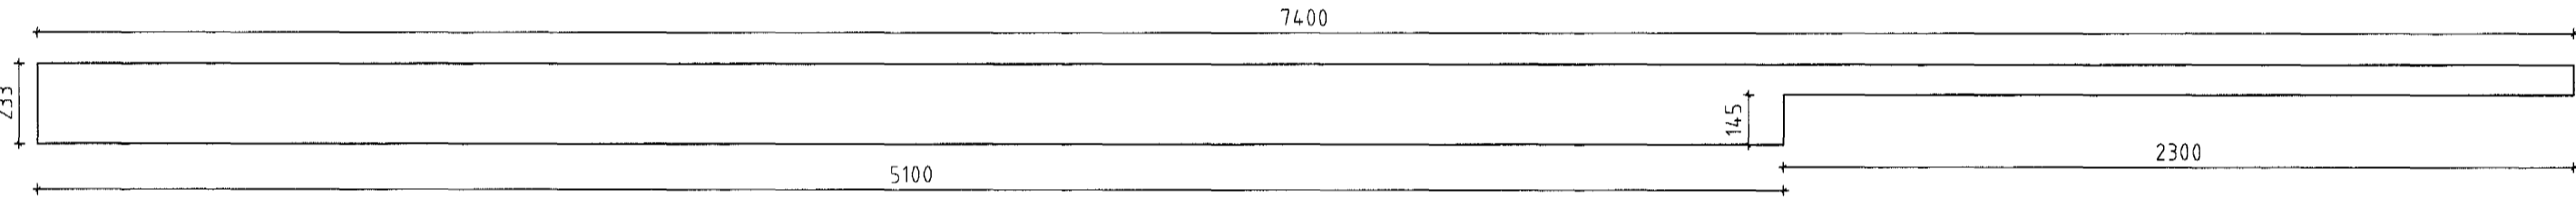


Veggstoðir GN29 - 90x233 Mkv. 1:20
Samtals 1 stk

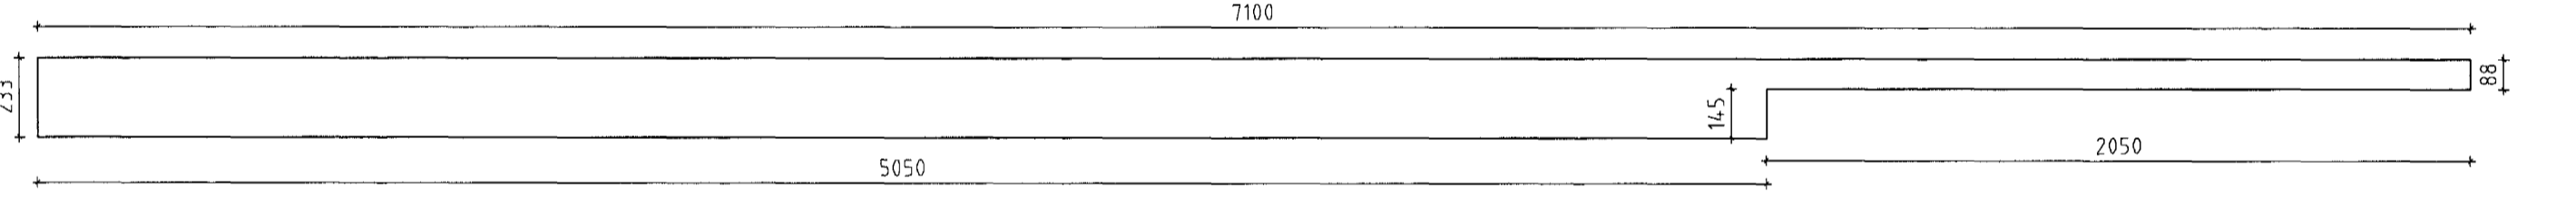


Veggstoðir GN30 - 82x233 Mkv. 1:20
Samtals 2 stk

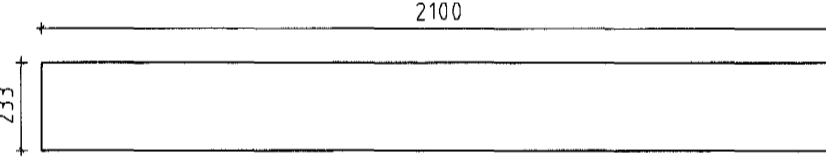

Veggstoðir GN31 - 90x233 Mkv. 1:20
Samtals 1 stk

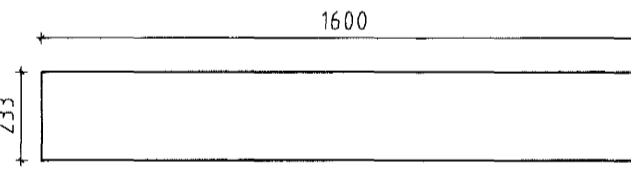

Veggstoðir GN32 - 115x233 Mkv. 1:20
Samtals 1 stk

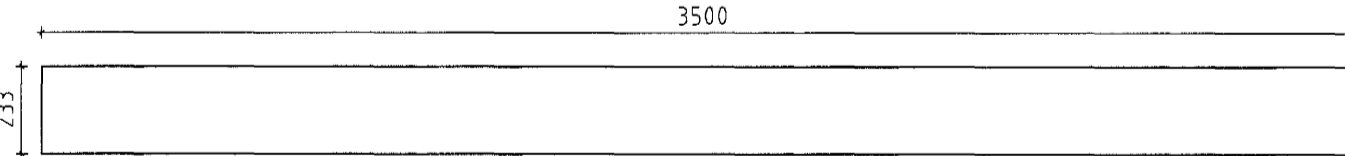

Samþykkt þann
05. DES. 2003
Byggingafulltrúinn í Hafnarfirði
F.h. Sigurbjartur Hallgrímsson

ÖLL AFNOT OG AFRITUN TEIKNINGAR AD HLUTA EÐA Í HEILD ER HÁÐ SKRIFLEGU LEYFI LÍMTRÉS HF.

Númer	Dags	Skýring breytingar	Br.	af	
<p>LÍMTRÉ HF. Tæknideild Vidarhólfa 2b, 110 Reykjavík Sími: 530 6000 Fax: 530 6019</p>		<p>MKV. 1:50 TEIKN. BI</p>	<p>DAGS. 2003.10 REKNI. BI</p>	<p>VERKNR. P030846 YFIRF. BI</p>	<p>ÚTGÁFA NR. 1 NR. TEIKNINGAR</p>
<p>HEITI VERKS Helluhraun 18, Hafnarfirði</p>		<p>NAFN HÖNNUÐAR Bjarni Ingbergsson byggingatæknifræðingur kt. 030861-2729</p>		<p>303</p>	
<p>HEITI TEIKNINGAR Framleiðsluteikning límtrés Veggjastoðir í langhlidum og norðurgaffli</p>		<p>ÁRITUN HÖNNUÐAR <i>[Signature]</i> ÁRITUN SAMMEN HÖNNUÐAR <i>[Signature]</i></p>	<p>DAGS. ÁRITUNAR 25.11.2003</p>	<p>DAGS. ÁRITUNAR 25.11.03</p>	