




Tengibygging TB1 - 115x389 Mkv. 1:20  
Samtals 1 stk

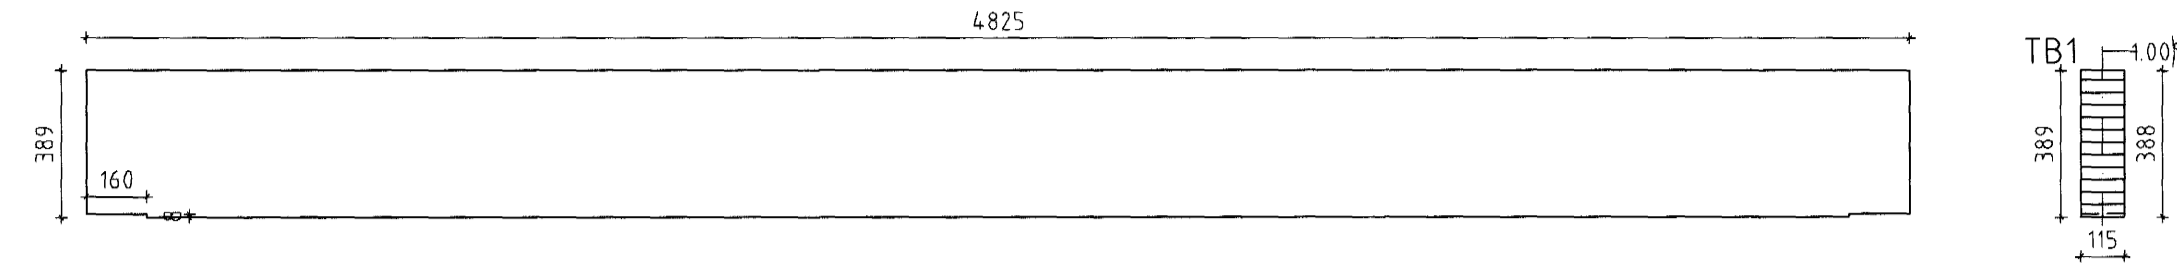


Tengibygging TB2,1 - 115x361 Mkv. 1:20  
Samtals 2 stk

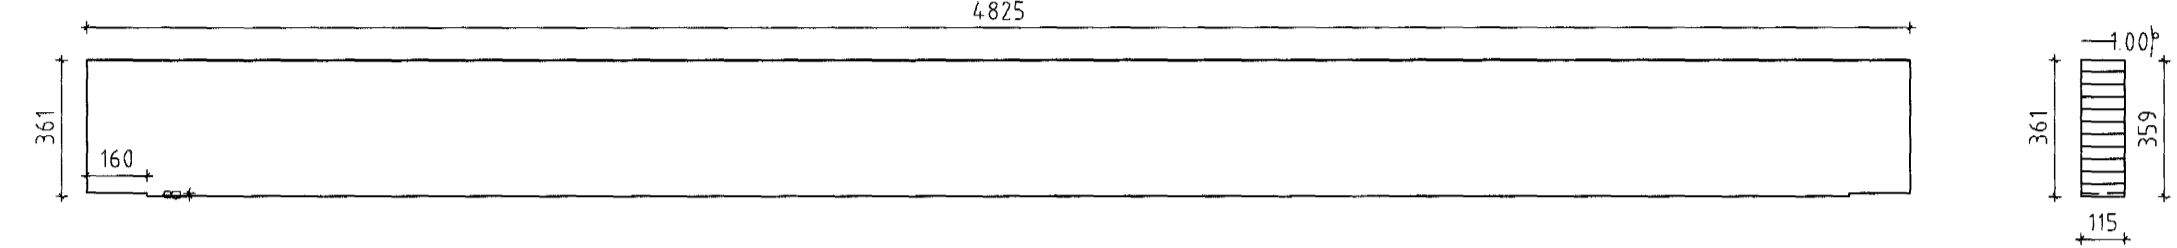

Tengibygging TB2,2 - 115x332 Mkv. 1:20  
Samtals 2 stk

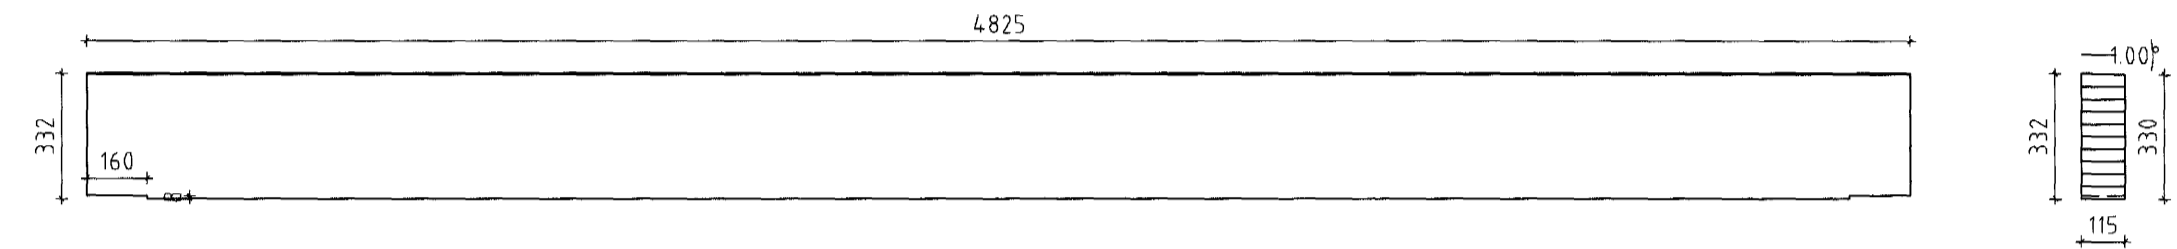


Tengibygging TB3 - 115x500 Mkv. 1:20  
Samtals 2 stk

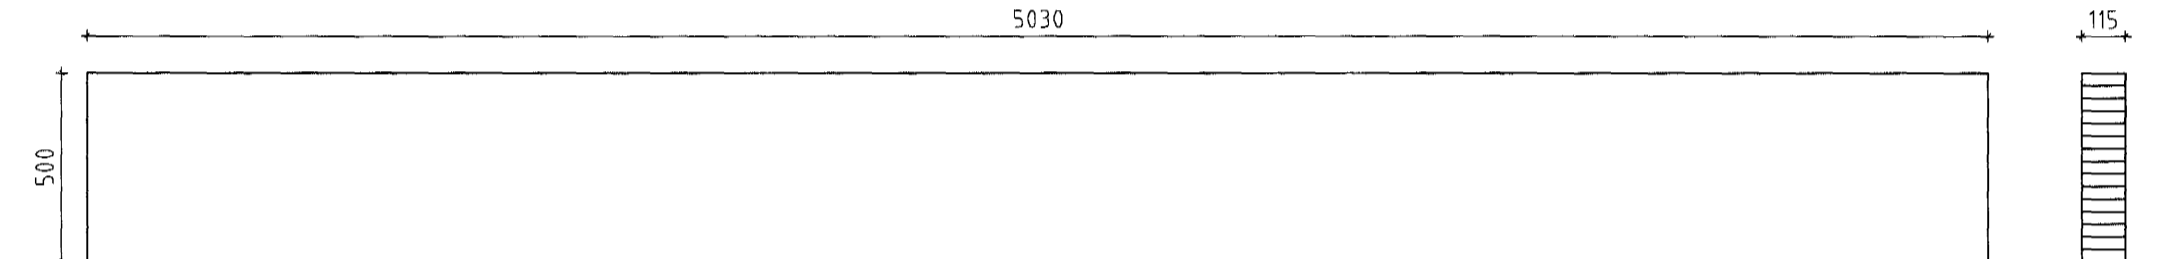


Tengibygging TB4 - 90x100 Mkv. 1:20  
Samtals 2 stk




Tengibygging TB5 - 152x462 Mkv. 1:20  
Samtals 2 stk

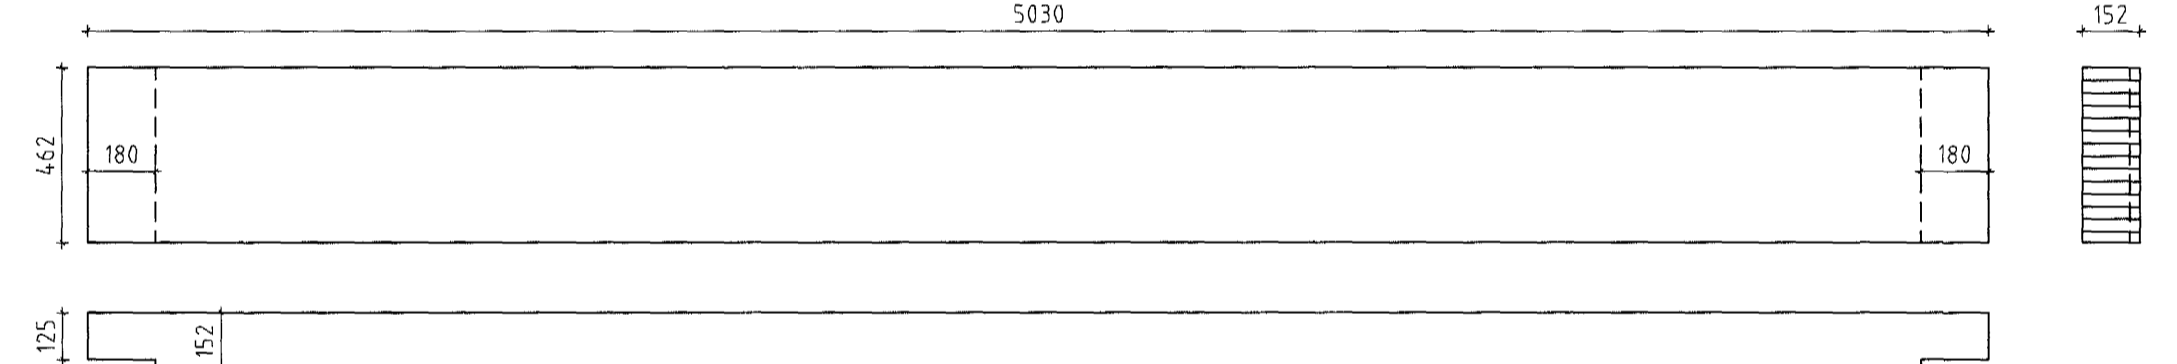


Tengibygging TB6 - 90x302/389/302 Mkv. 1:20  
Samtals 2 stk

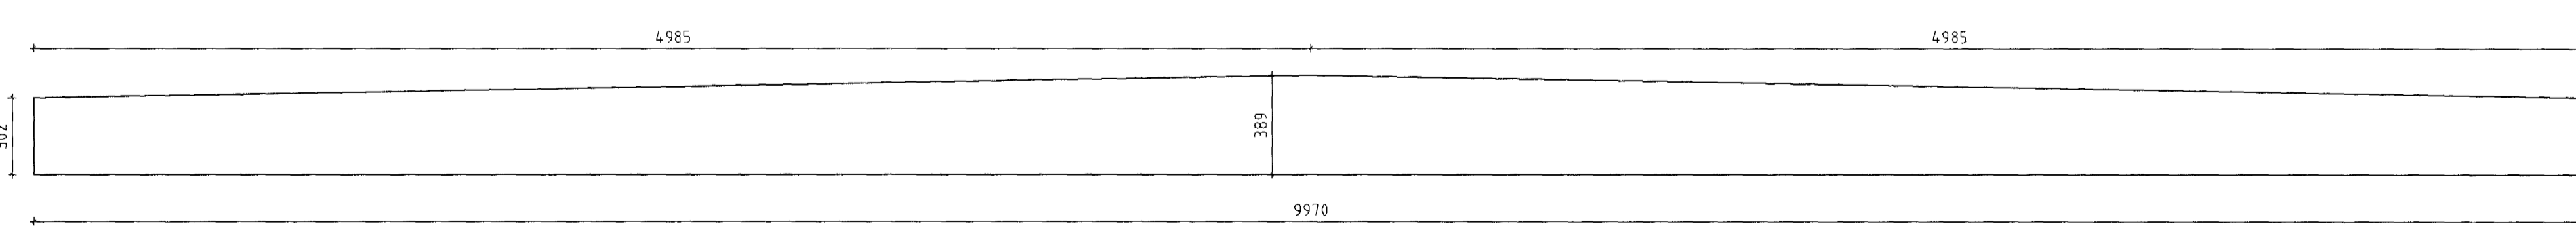


Tengibygging TB7 - 90x300 Mkv. 1:20  
Samtals 2 stk + 2 stk spegluð

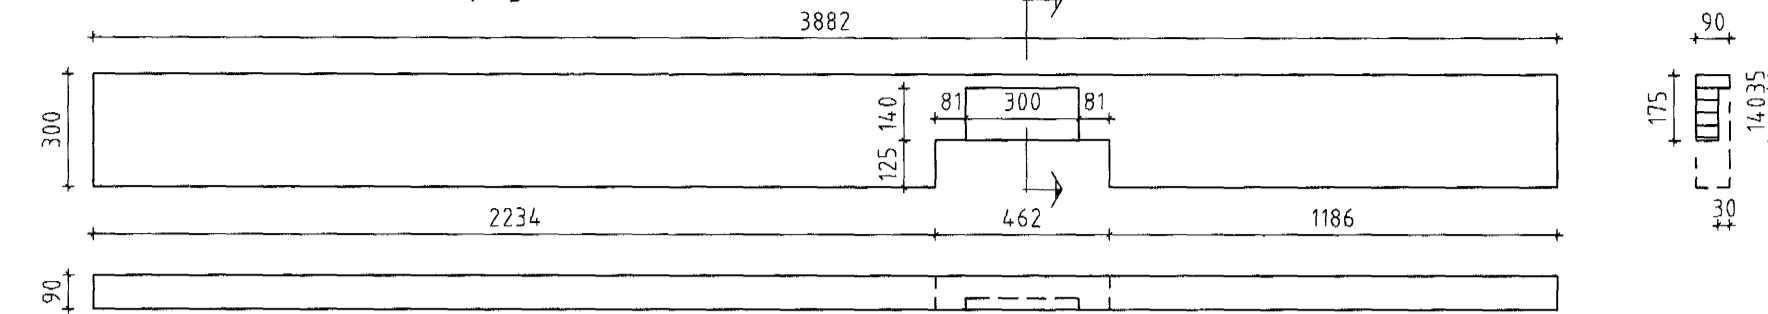


Tengibygging TB8 - 90x233 Mkv. 1:20  
Samtals 4 stk

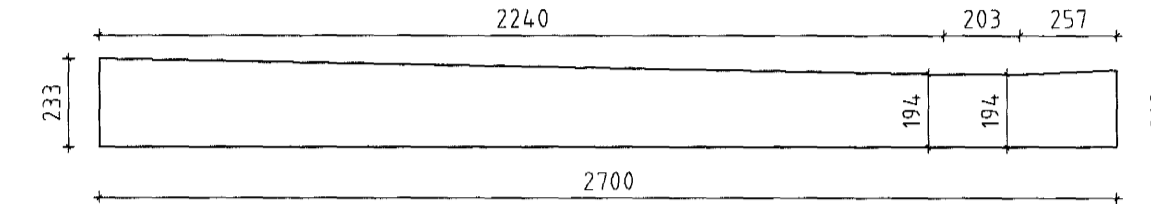


Tengibygging TB9 - 65x200 Mkv. 1:20  
Samtals 2 stk

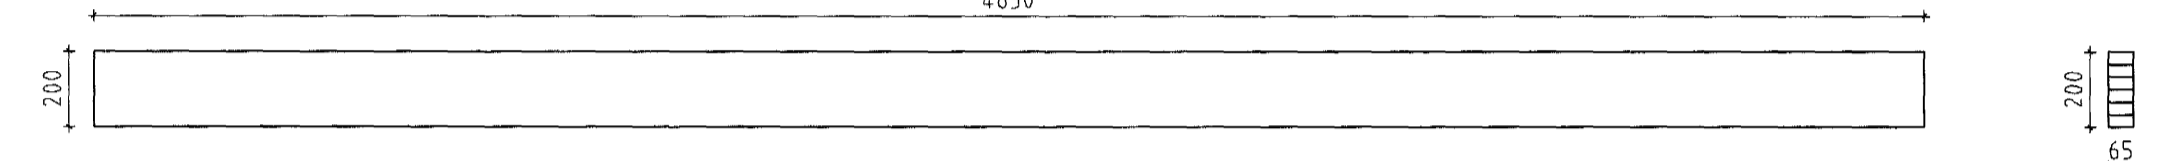


Tengibygging TB10 - 90x194 Mkv. 1:20  
Samtals 2 stk

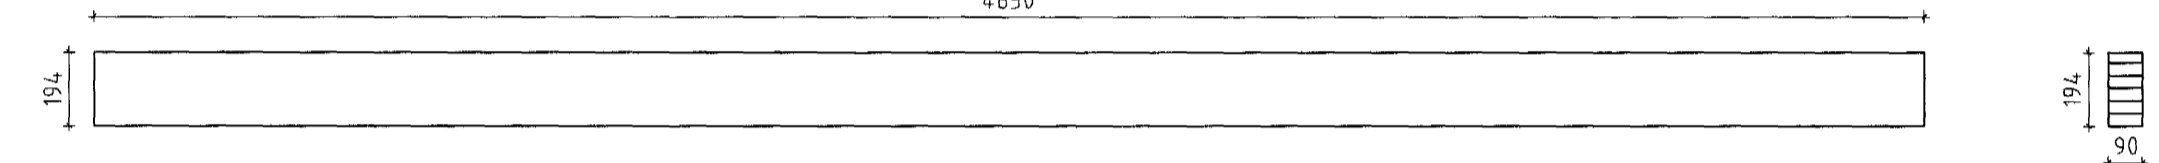


Tengibygging TB11 - 65x200 Mkv. 1:20  
Samtals 2 stk

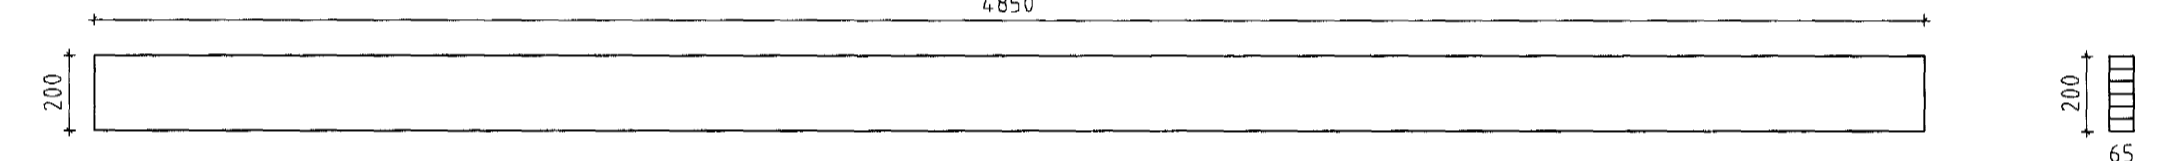


Tengibygging TB12 - 65x212 Mkv. 1:20  
Samtals 2 stk

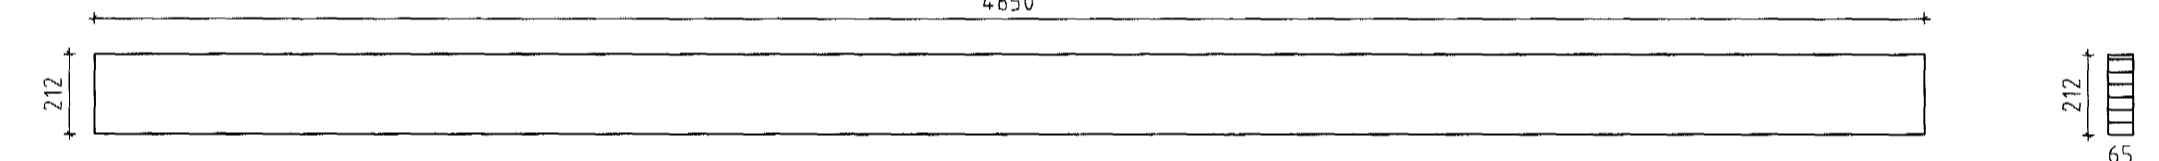

Tengibygging TB13 - 65x223 Mkv. 1:20  
Samtals 2 stk

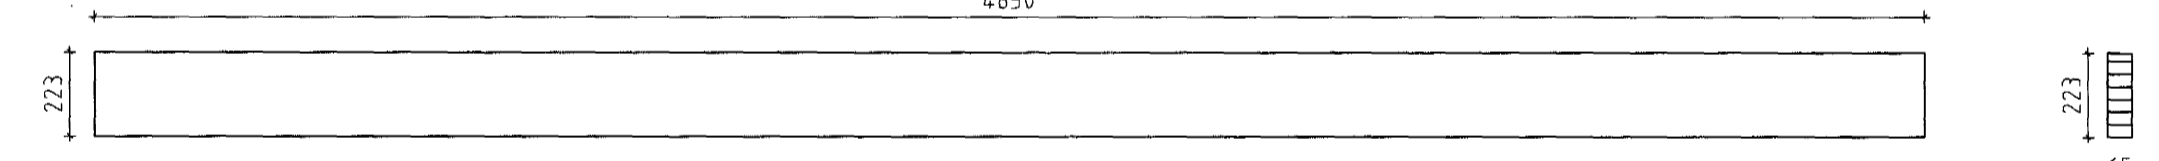

Tengibygging TB14 - 65x233 Mkv. 1:20  
Samtals 2 stk

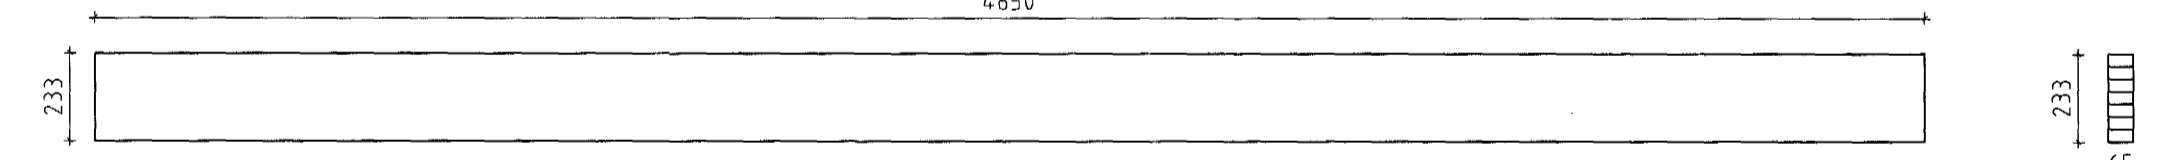

Samþykkt þann  
05.03.2003  
Byggingafráttir  
F.h. Sigurbjartur Halldórsson

ÖLL AFNOT OG AFRITUN TEIKNINGAR AÐ HLUTA EÐA Í HEILD ER HÁÐ SKRIFLEGU LEYFI LÍMTRÉS HF.

Númer	Dags	Skýring breytingar	Br. af
<b>LÍMTRÉ HF.</b>			
TAKHÍÐ Vidarhófa 2b, 110 Reykjavík Sími: 530 6000 Fax: 530 6019		MKV. 1:20	DAGS. 2003.10
HEITI VERKS Helluhraun 18, Hafnarfirði		VERKNR. P030846	ÚTGÁFA NR. 1
HEITI TEIKNINGAR Framleiðsluteikning límtrés Tengibygging		TEIKN. BI	NR. TEIKNINGAR 305
NAFN HÖNNUNAR Bjarni Ingibergsson byggingateknifræðingur kt. 030861-2729		YFIRF. BI	DAGS. ÁRITUNAR 27.11.2003
ÁRITUN HÖNNUNAR <i>Bjarni Ingibergsson</i>		ÁRITUN SAMRÆM HÖNNUNAR <i>[Signature]</i>	DAGS. ÁRITUNAR 25.11.03