




GRUNNMYND 1:50

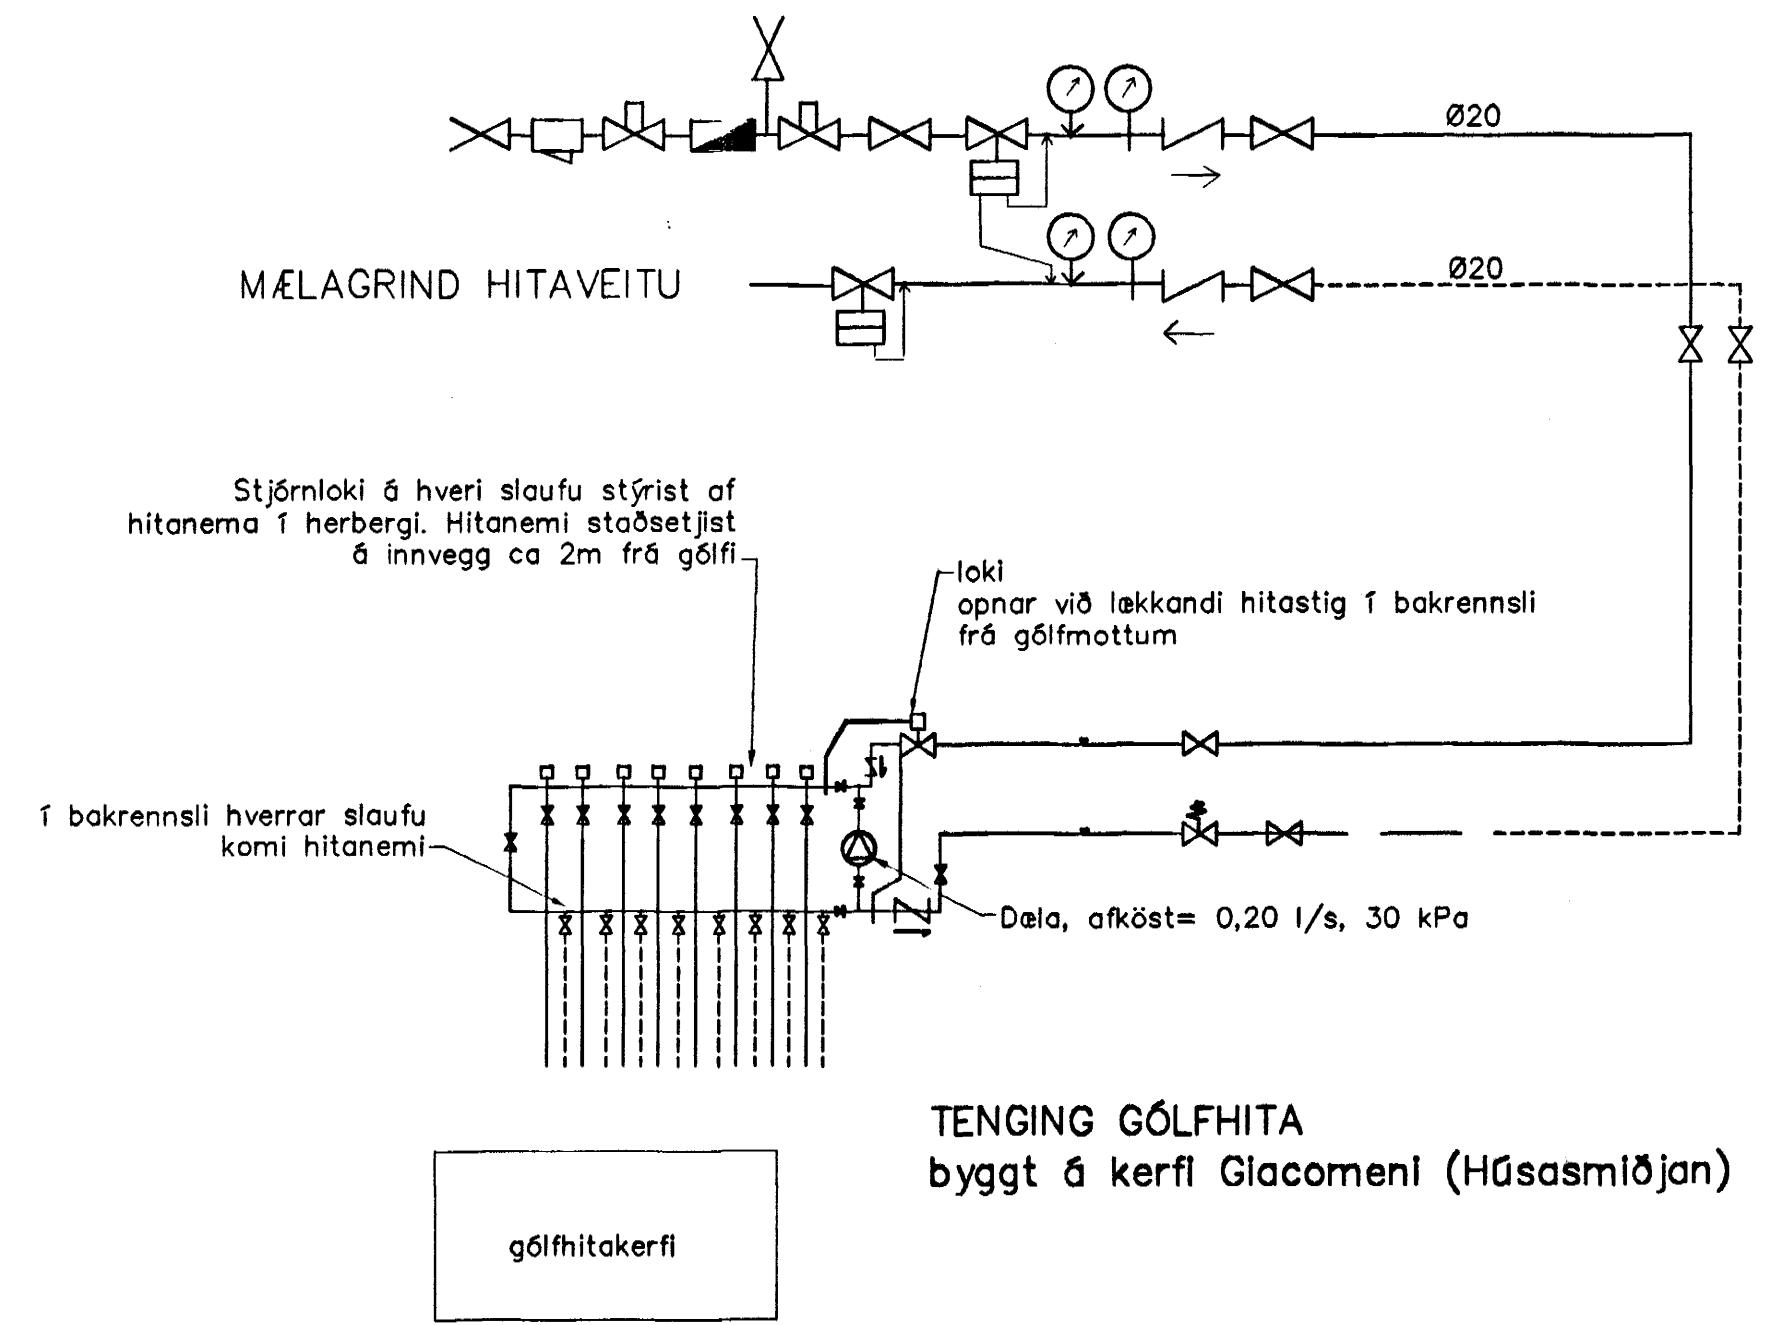

TENGING GÓLFHITA byggt á kerfi Giacomeni (Húsasmiðjan)

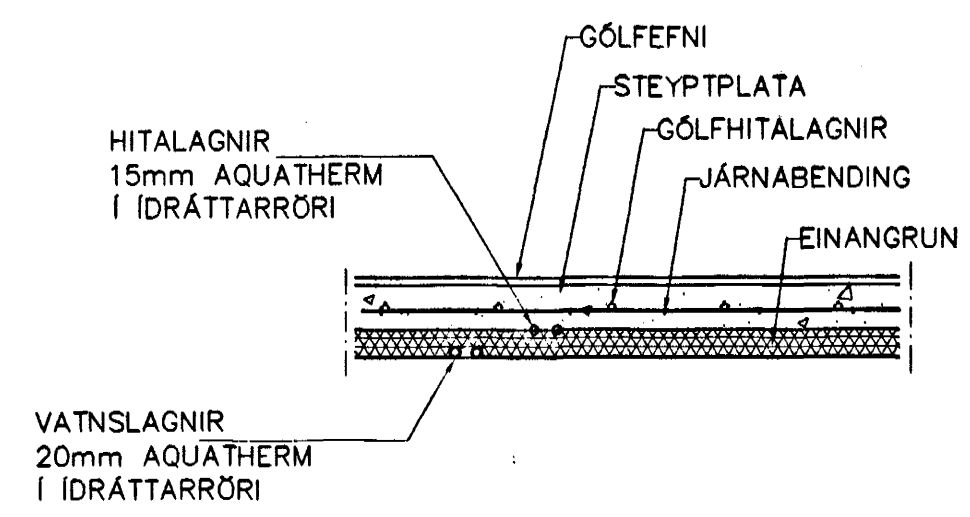

LAGNIR, SNID, 1:20

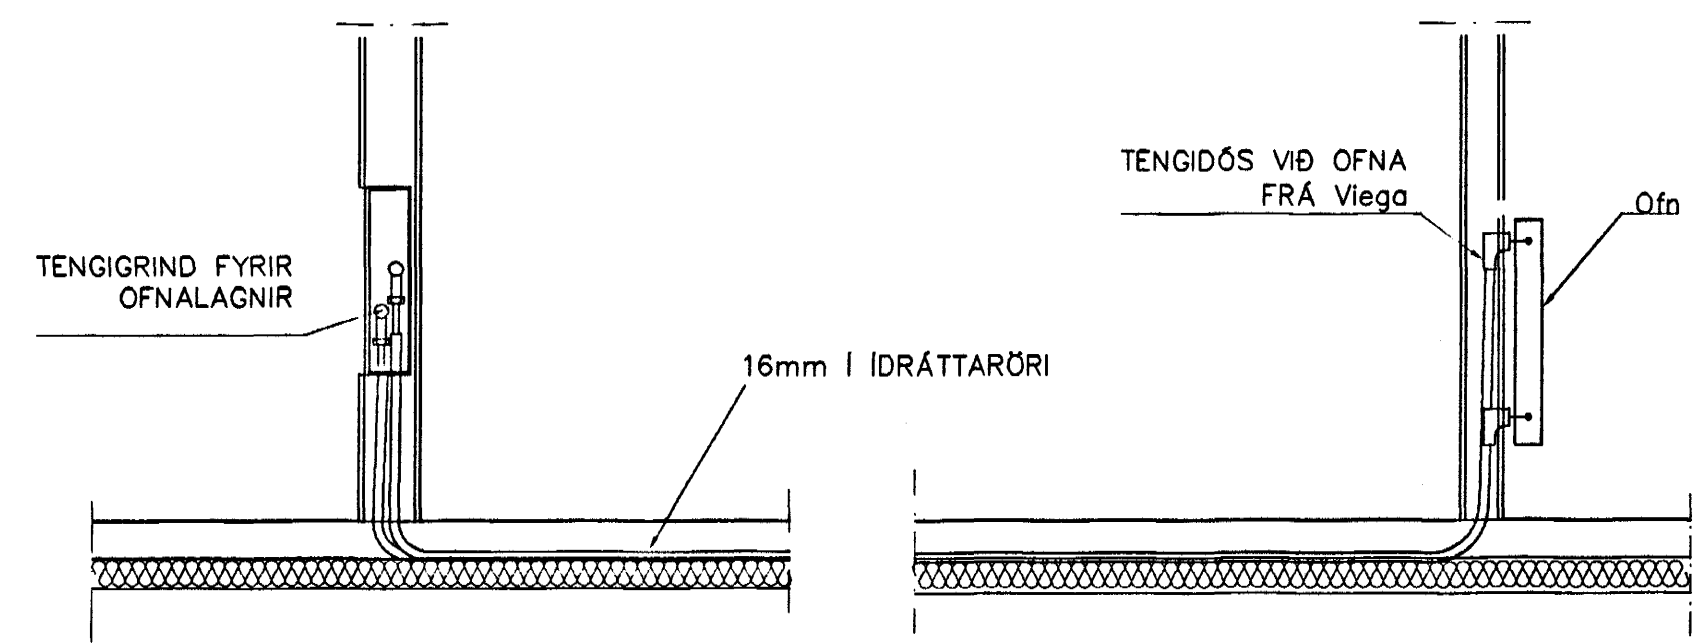

TENGING OFNALAGNALAGNA 1:20

GÓLFHITALAGNIR
20x2.5 Pe-PEX c/c100 OG 150
SJÁ SNID

Br.	Dags.	Eðli breytinga	Sign

BURKNAVELLIR 9
HAFNARFIRÐI

GÓLFHITI

Samþykkt þann
8. DES. 2003

MKV. 1:50 1:20

DAGS. JÚLÍ. 2003

VERK NR. 2309

TEIKN. NR. 2-03

HANNAÐ SIG. ÞORLEIFSS. KT. 241148-3009

TEIKNAD G.H.

YFIRFARIÐ

TEIKNINGUNUSTU SIGURDAR ÞORLEIFSSONAR ehf
STRANDGÖTU 11 220 HAFNARFIRÐI
SÍMI 555-4255 FAX 565-2875
E-mail taeknihjonusta@islandia.is