


1
20-02 SNEIÐING
1:50

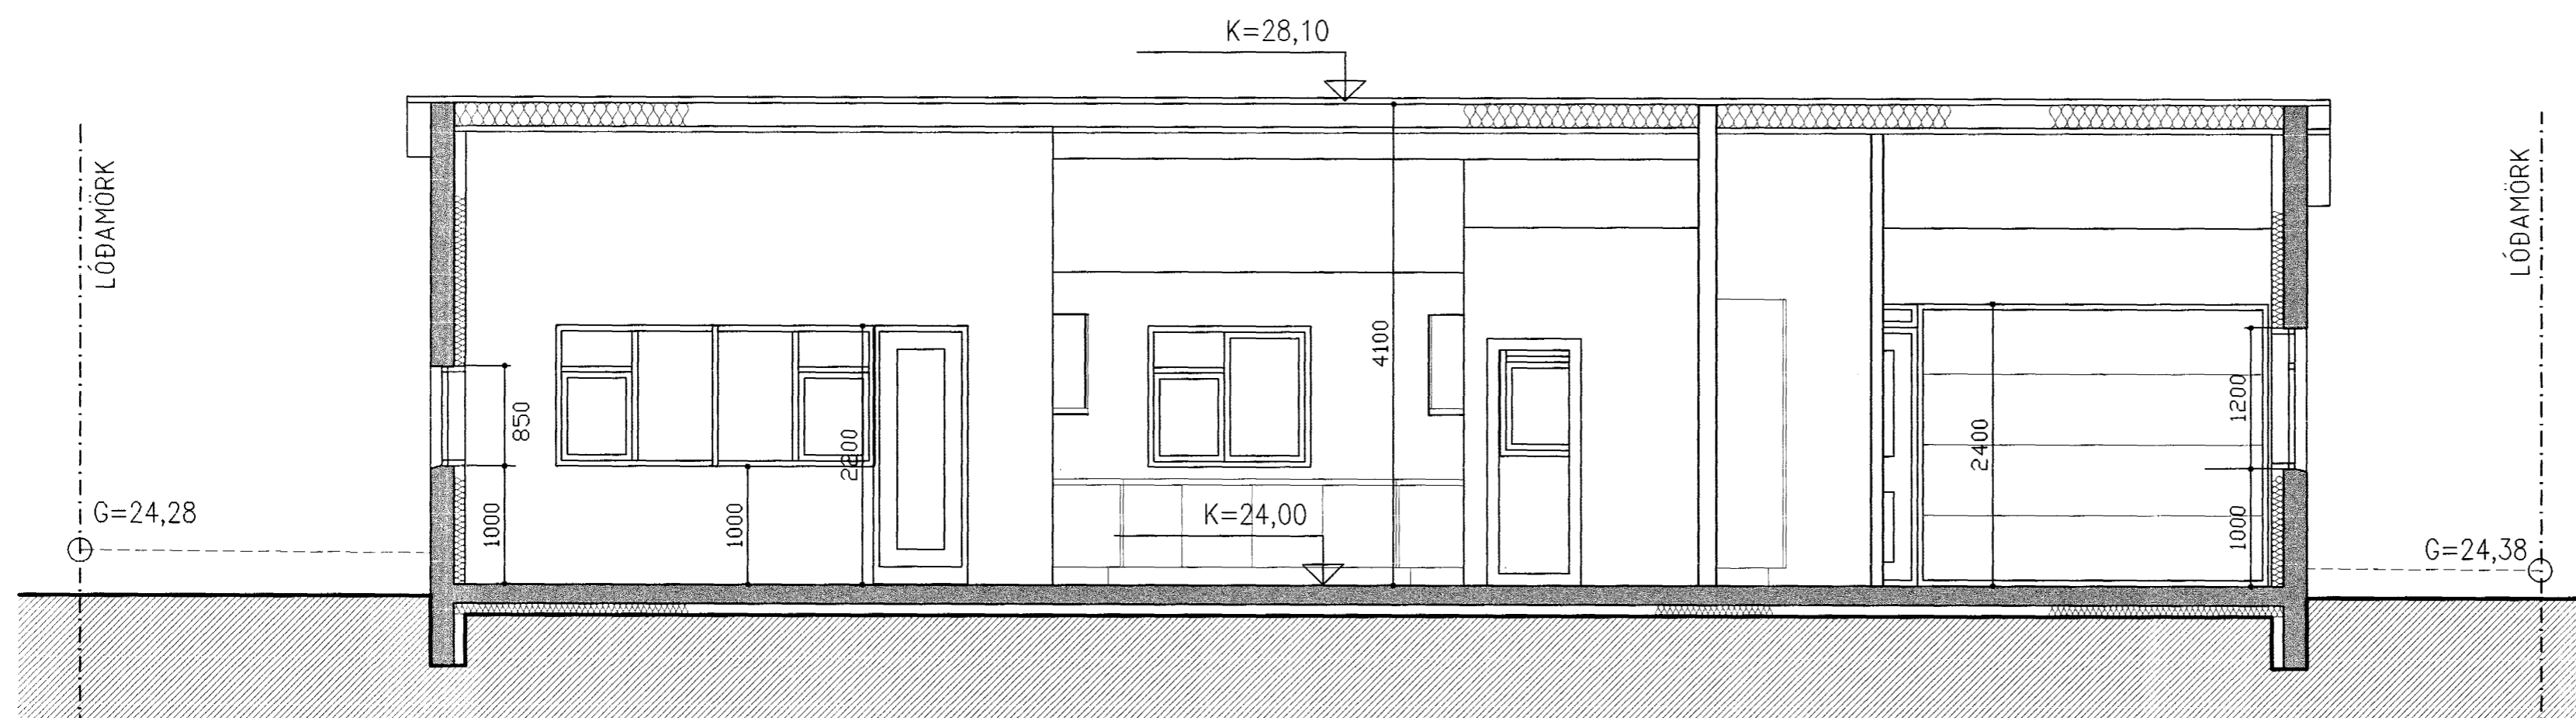

2
20-02 SNEIÐING
1:50

MÁL ATHUGIST Á STAÐNUM ÁÐUR
EN FRAMKVÆMD HEFST

Samþykkt þann
25 NOV. 2003

BREYTINGAR	NR.	DAGS.	BREYTINGARFRÁHAFANDI
			F.h. Sigurbjartur Halldórsson

BYGGINGAFRÆÐINGUR
JÓN M. HALLDÓRSSON
VESTURBERG 70 SÍMI: 557-5282
111 REYKJAVÍK SÍMI: 897-3860
KT: 091162-3509 NETF: JMH@SIMNET.IS

SAMÞYKKT
VERK
BURKNAVELLIR_13
HAFNARFIRÐI

TEIKNING
SNEIÐINGAR

KVARÐI
1:50



DAGS.
12-11-2003

TEIKNAD AF
JMH

TEIKNING NR.

20-05