




Deili A

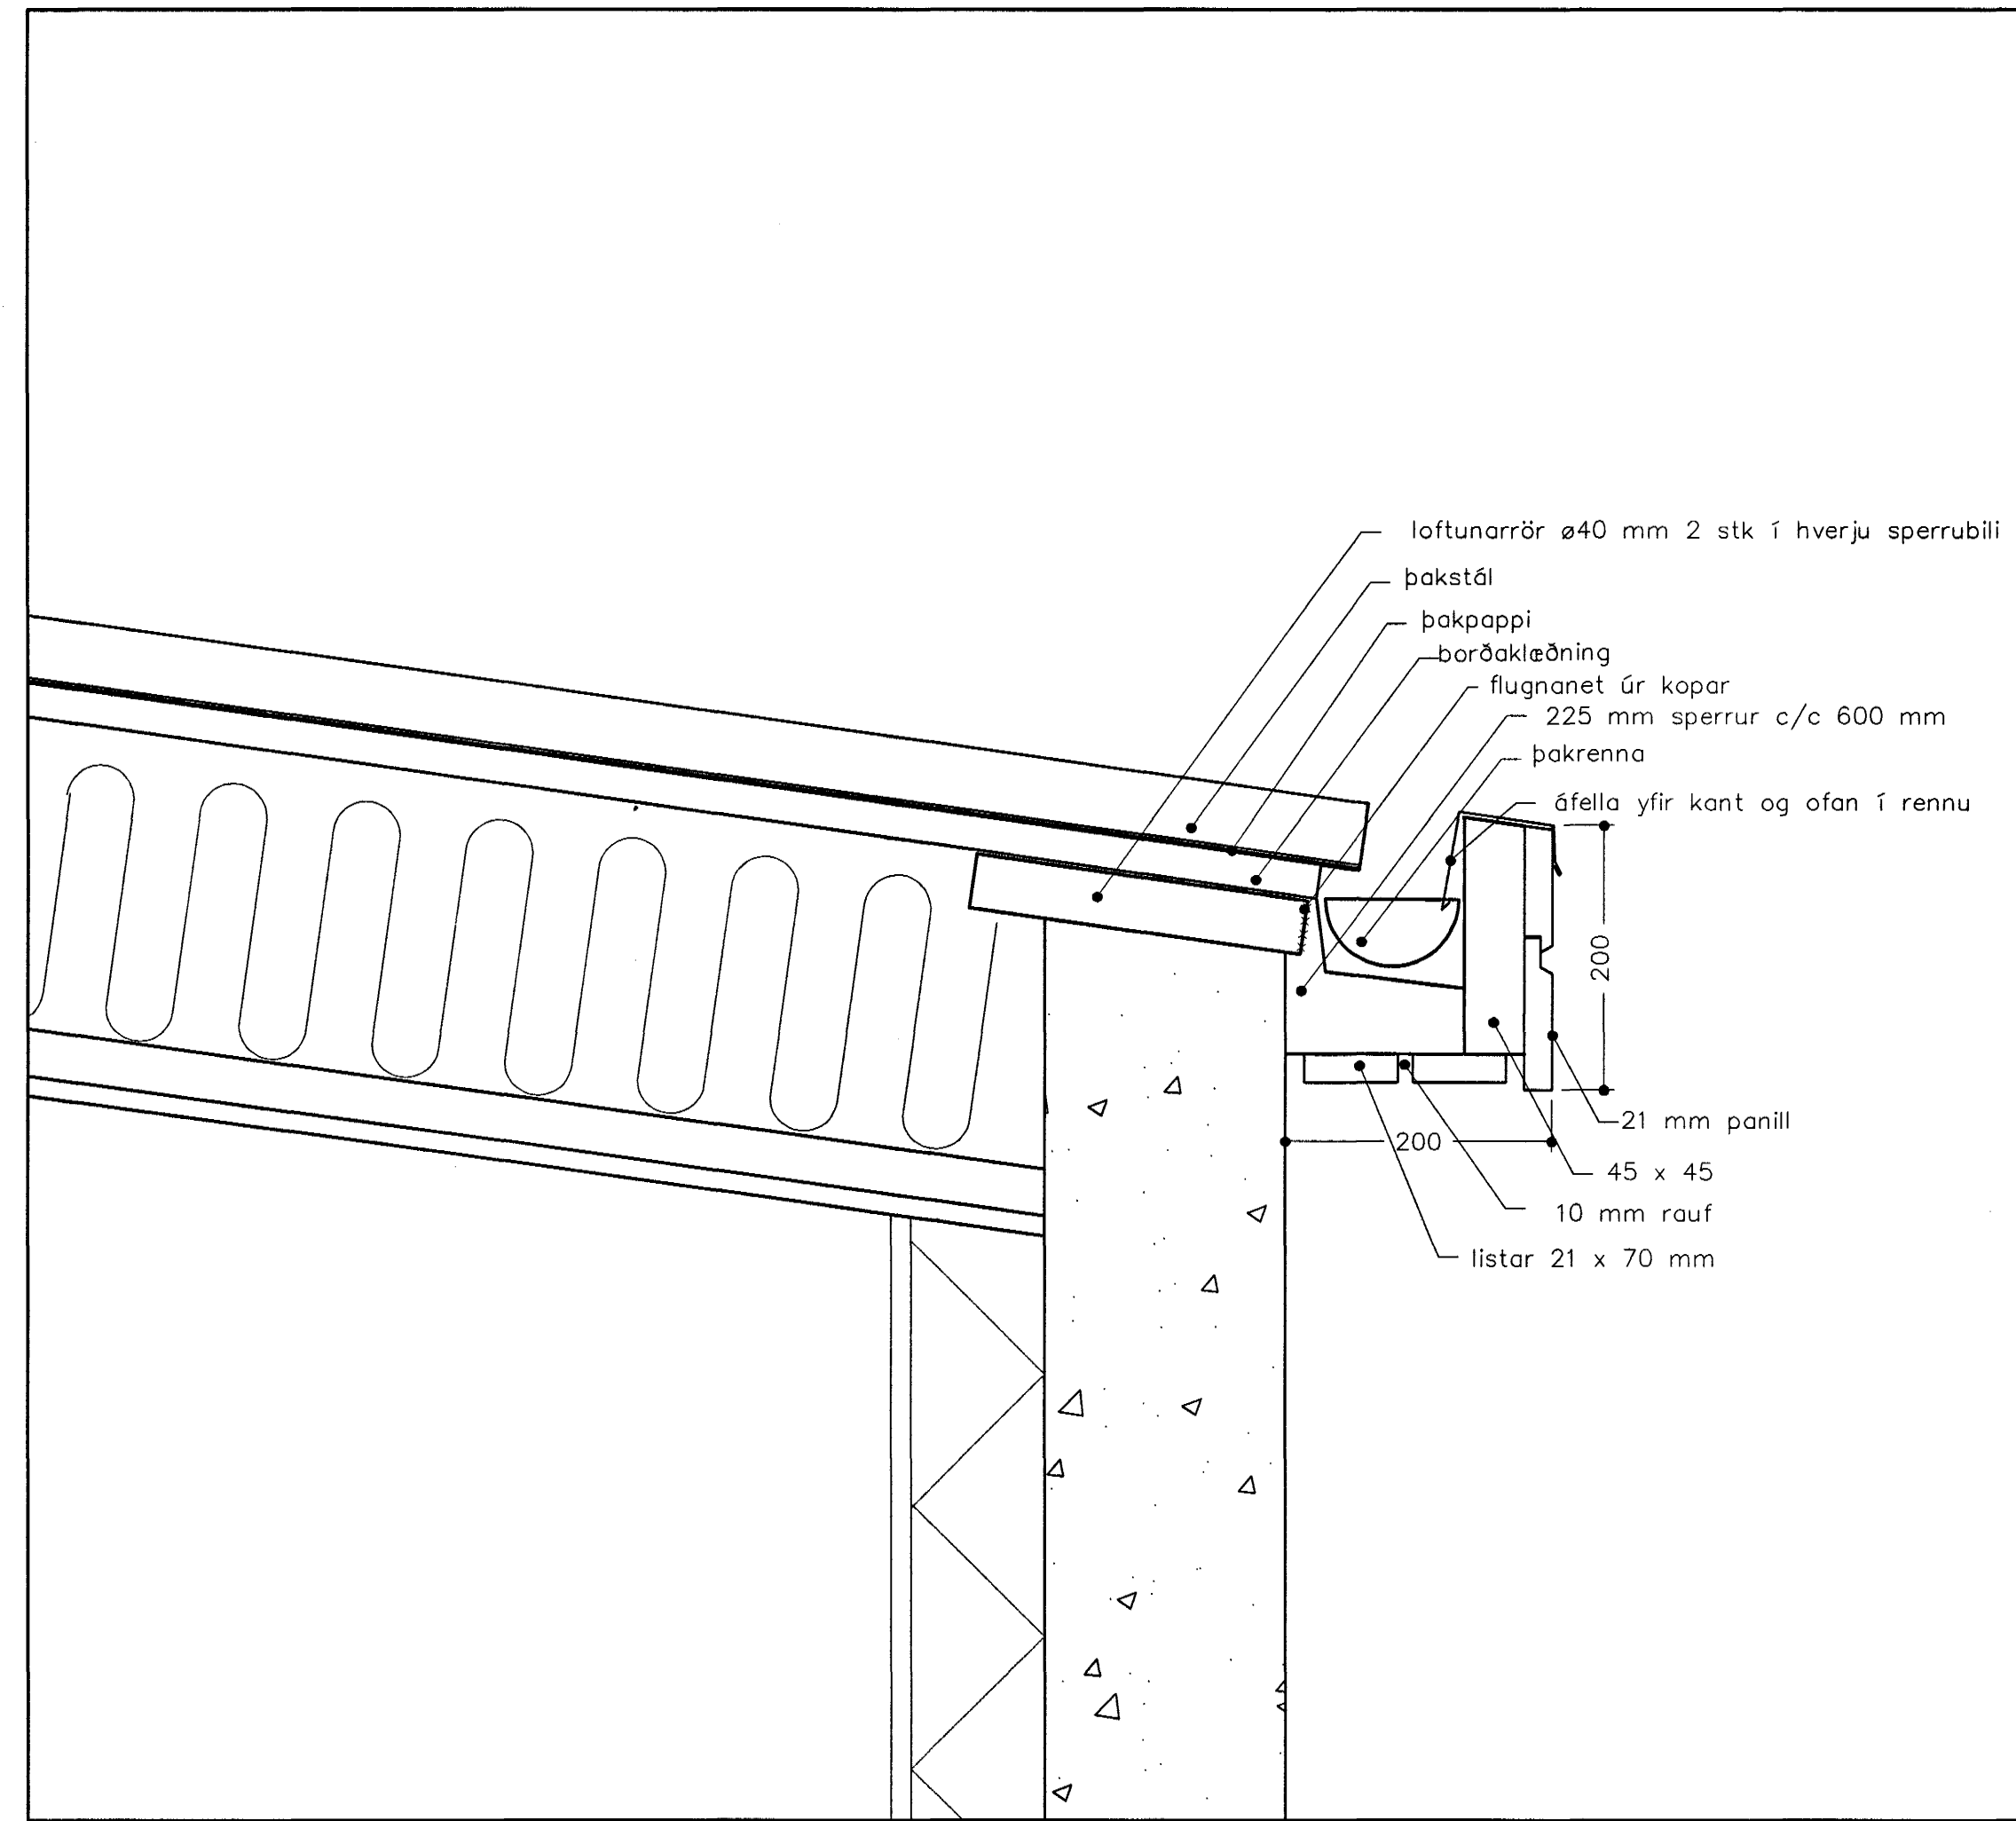

Deili B

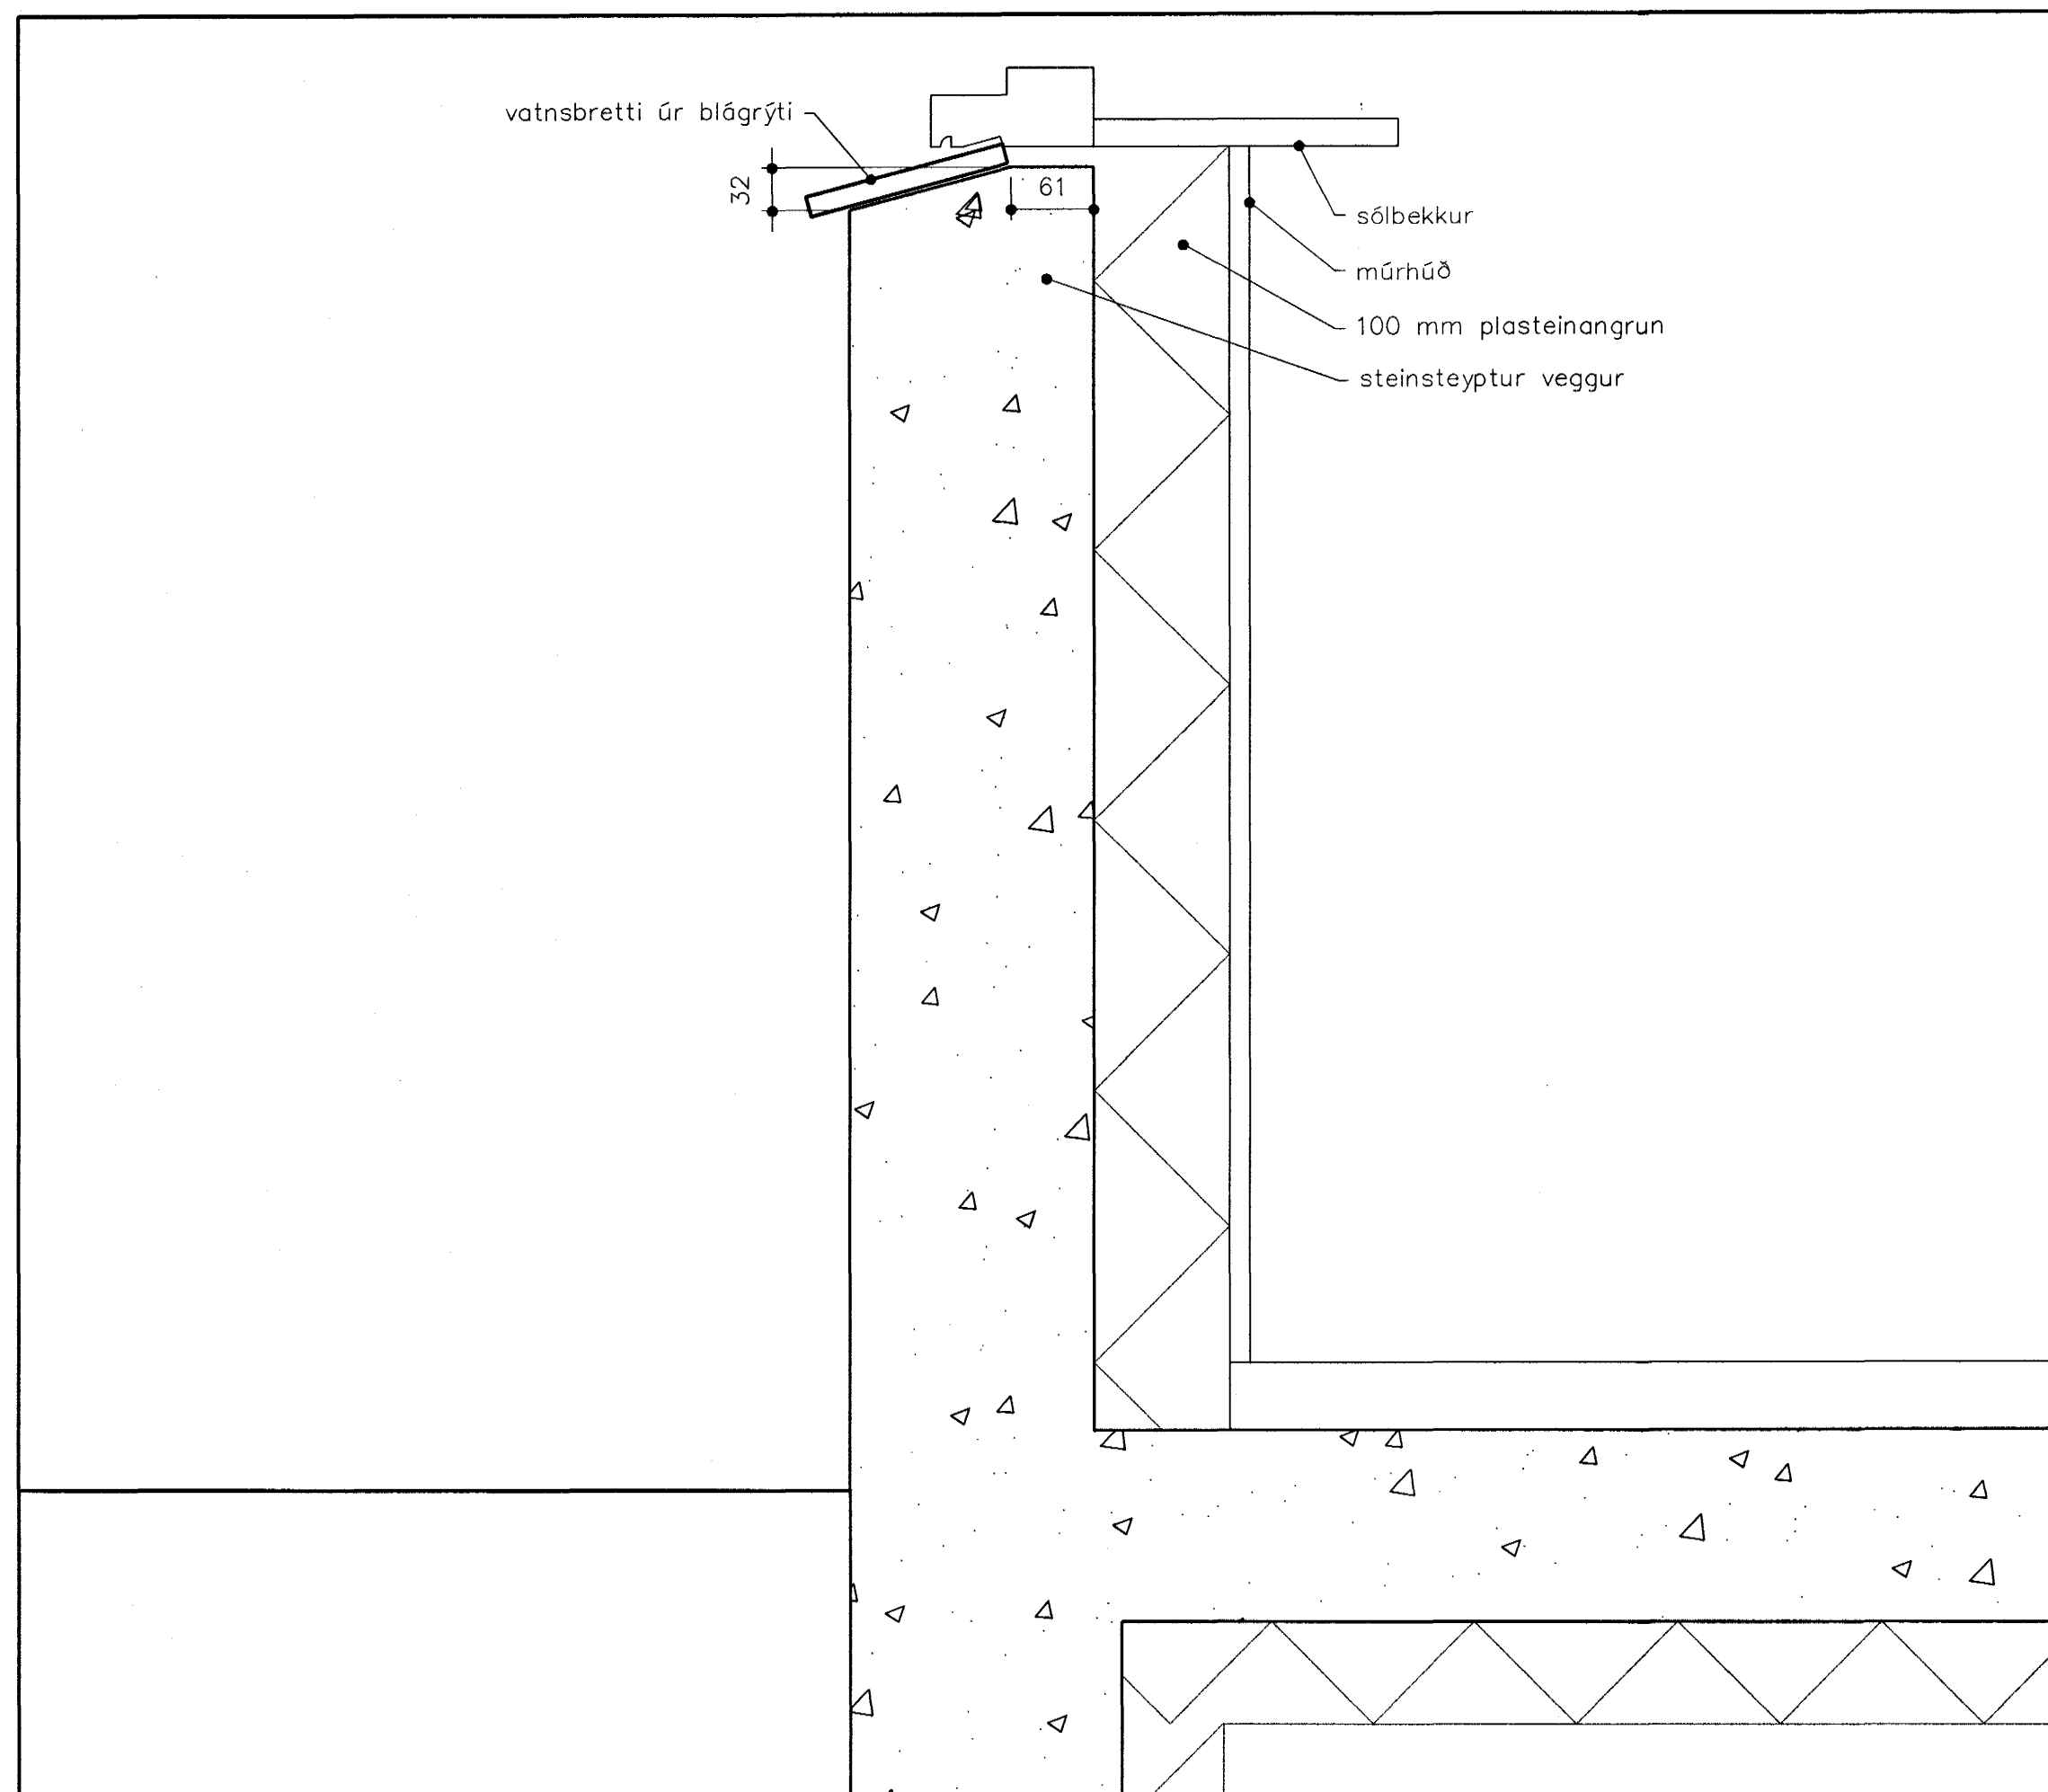

Deili C

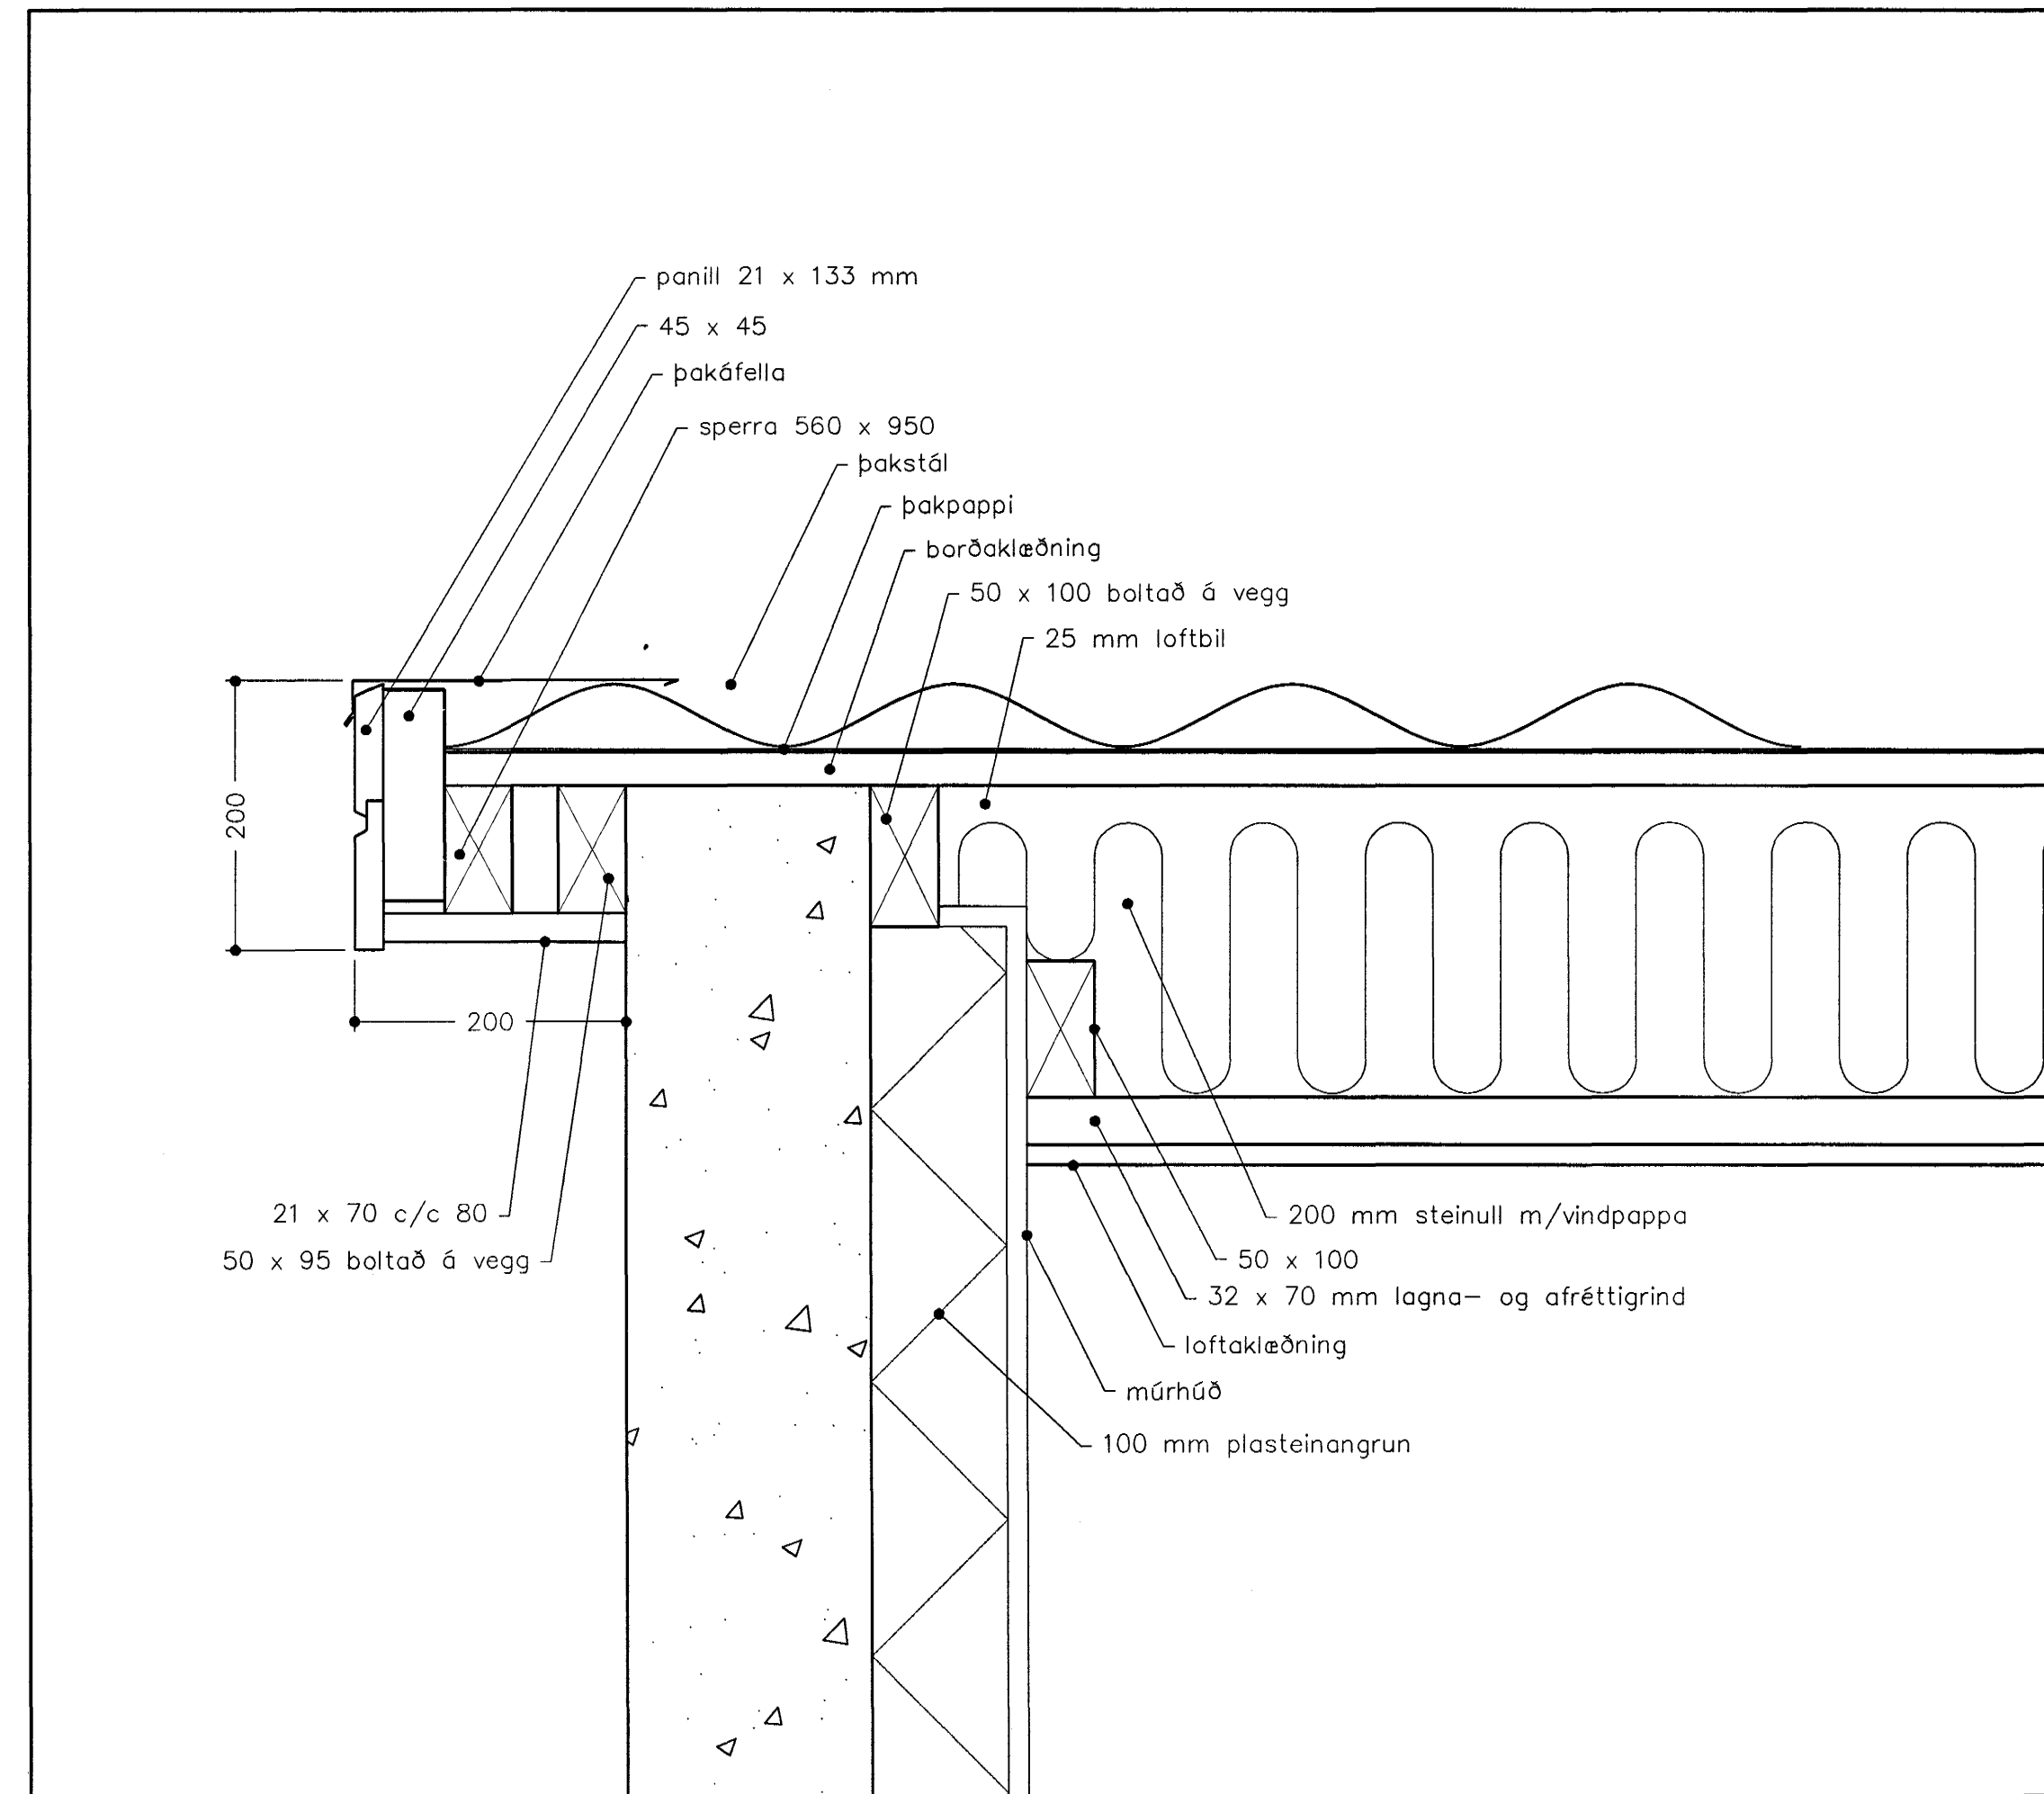

Deili D

Samþykkt bann
25 NOV. 2003
Byggingafulltrúinn í Hafnarfirði
F.h. Sigurbjartur Halldórsson

gunnhildur gunnarsdóttir ma arkitekt
borealis
ARKITEKTAR

verkefni	Blómvellir 7, Hafnarfirði	verkefniúmer	02-612
helli tekiingar	deili	númer	A-302
dags.	4.11.2003	tekið af	gg
skrárheli	02-612_verk	yfirvörð	1:5
		skrárheli	kt. 260563-5219