

Gafلسۇلur L5 - 115x333mm  
Samtals 2 stk.







Gafلسۇلur L6 - 115x333mm  
Samtals 2 stk. + 2 stk. spegladar

Gafلسۇلur L7 - 115x333mm  
Samtals 2 stk. + 2 stk. spegladar

Gafلسۇلur L8 - 115x333mm  
Samtals 2 stk. + 2 stk. spegladar


Veggsۇلur L9 - 115x200mm  
Samtals 13 stk.

Veggsۇلur L10 - 115x200mm  
Samtals 5 stk.

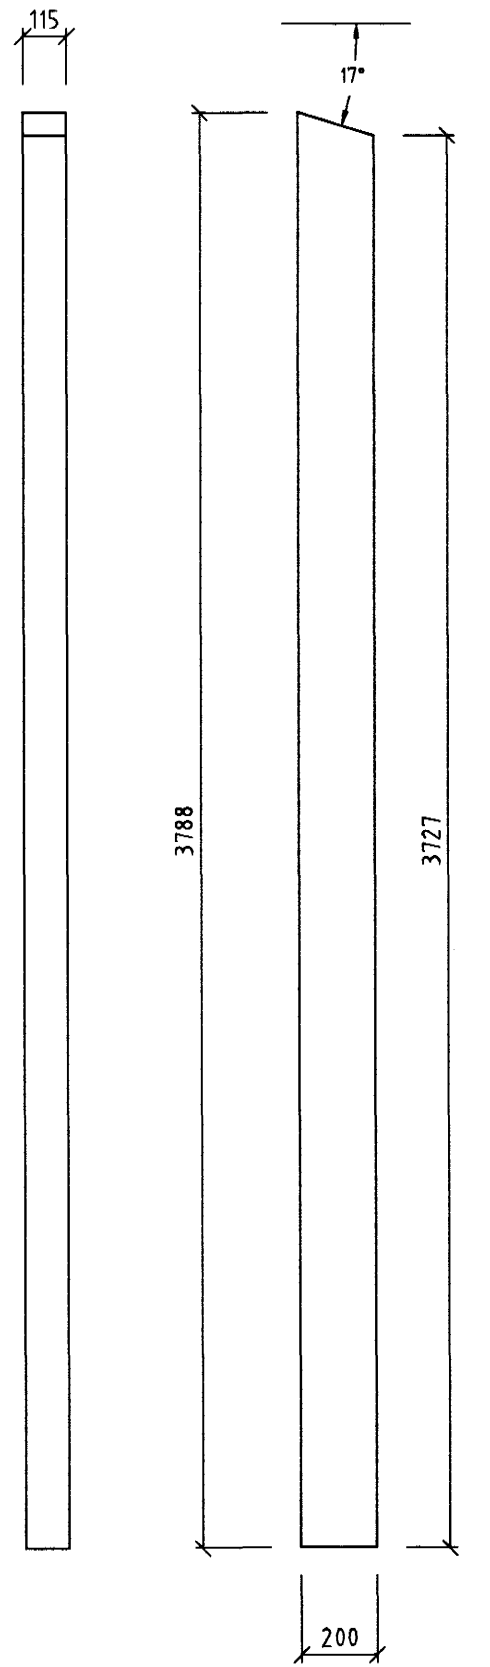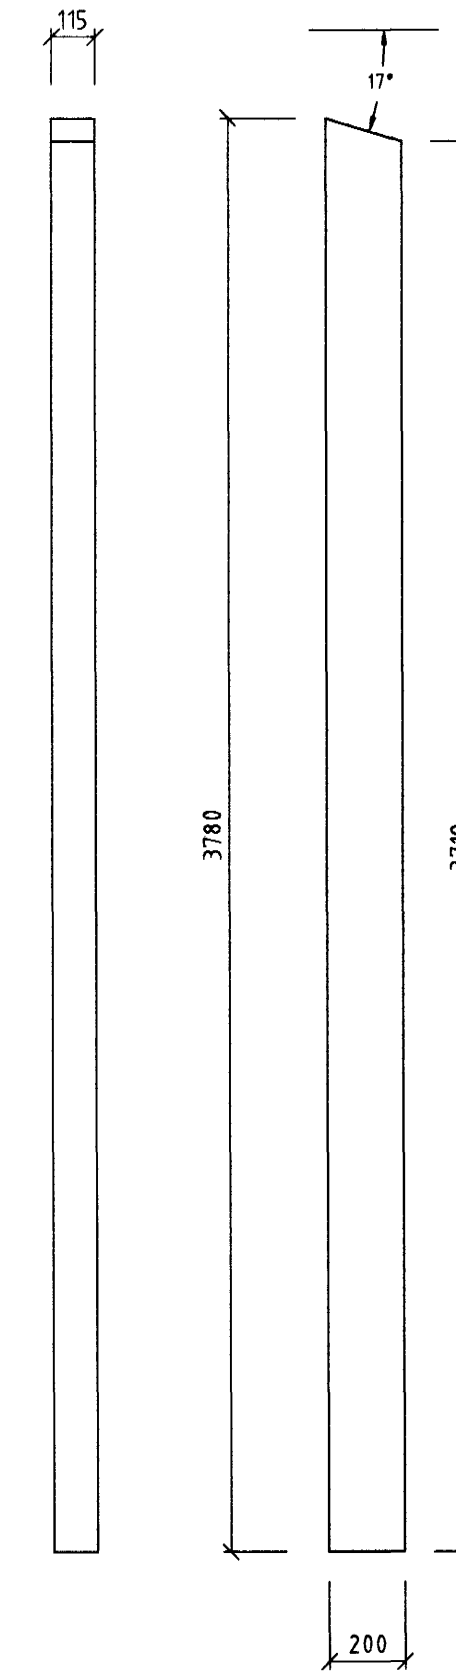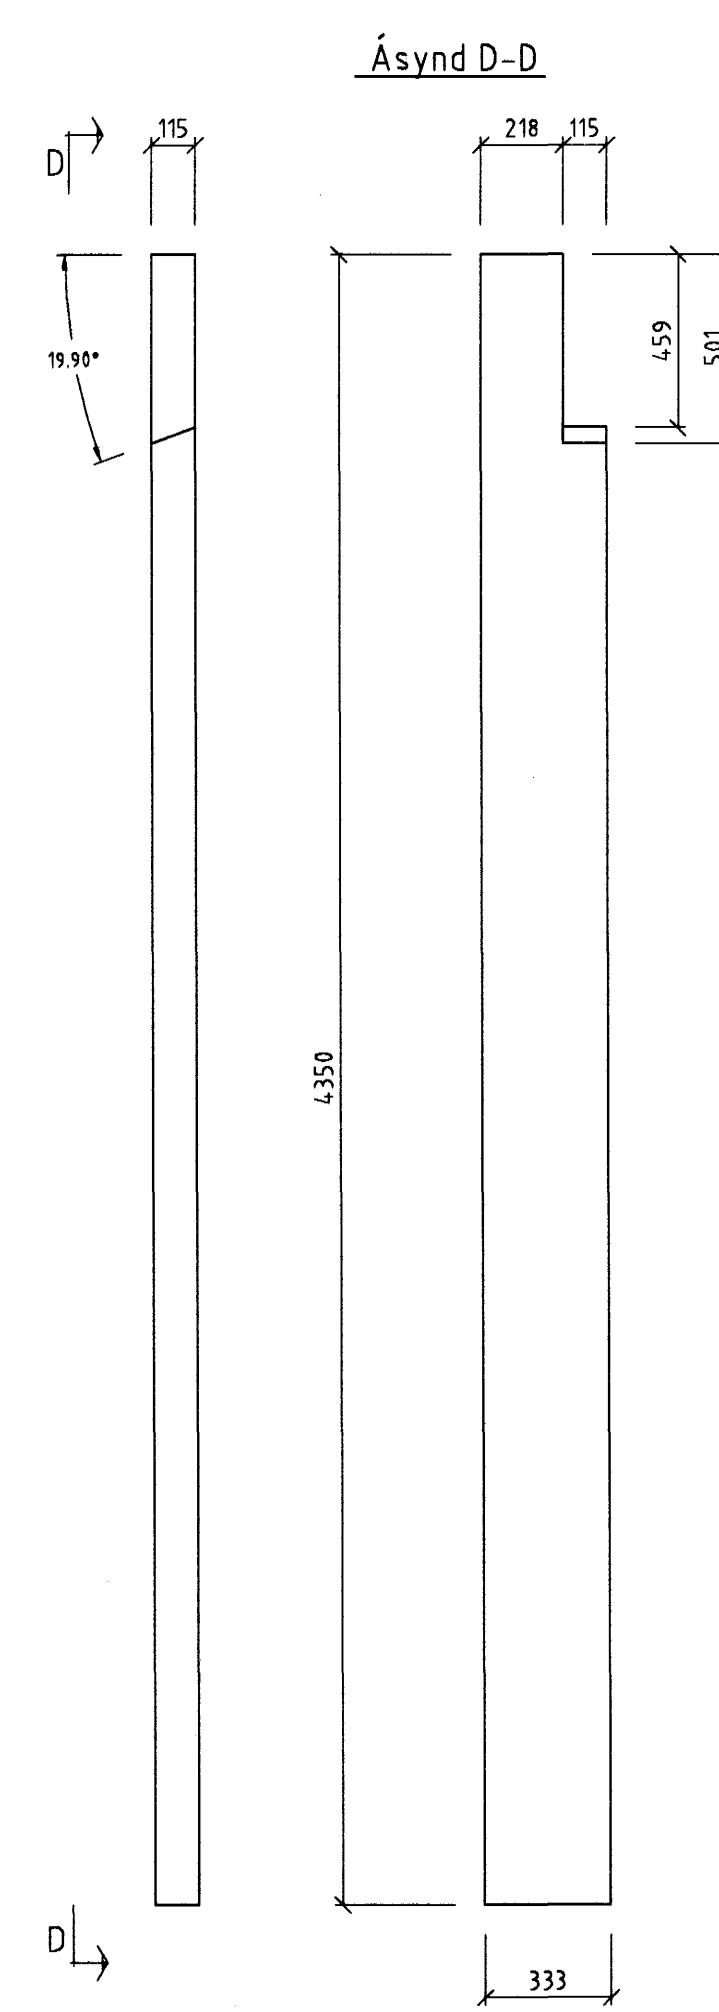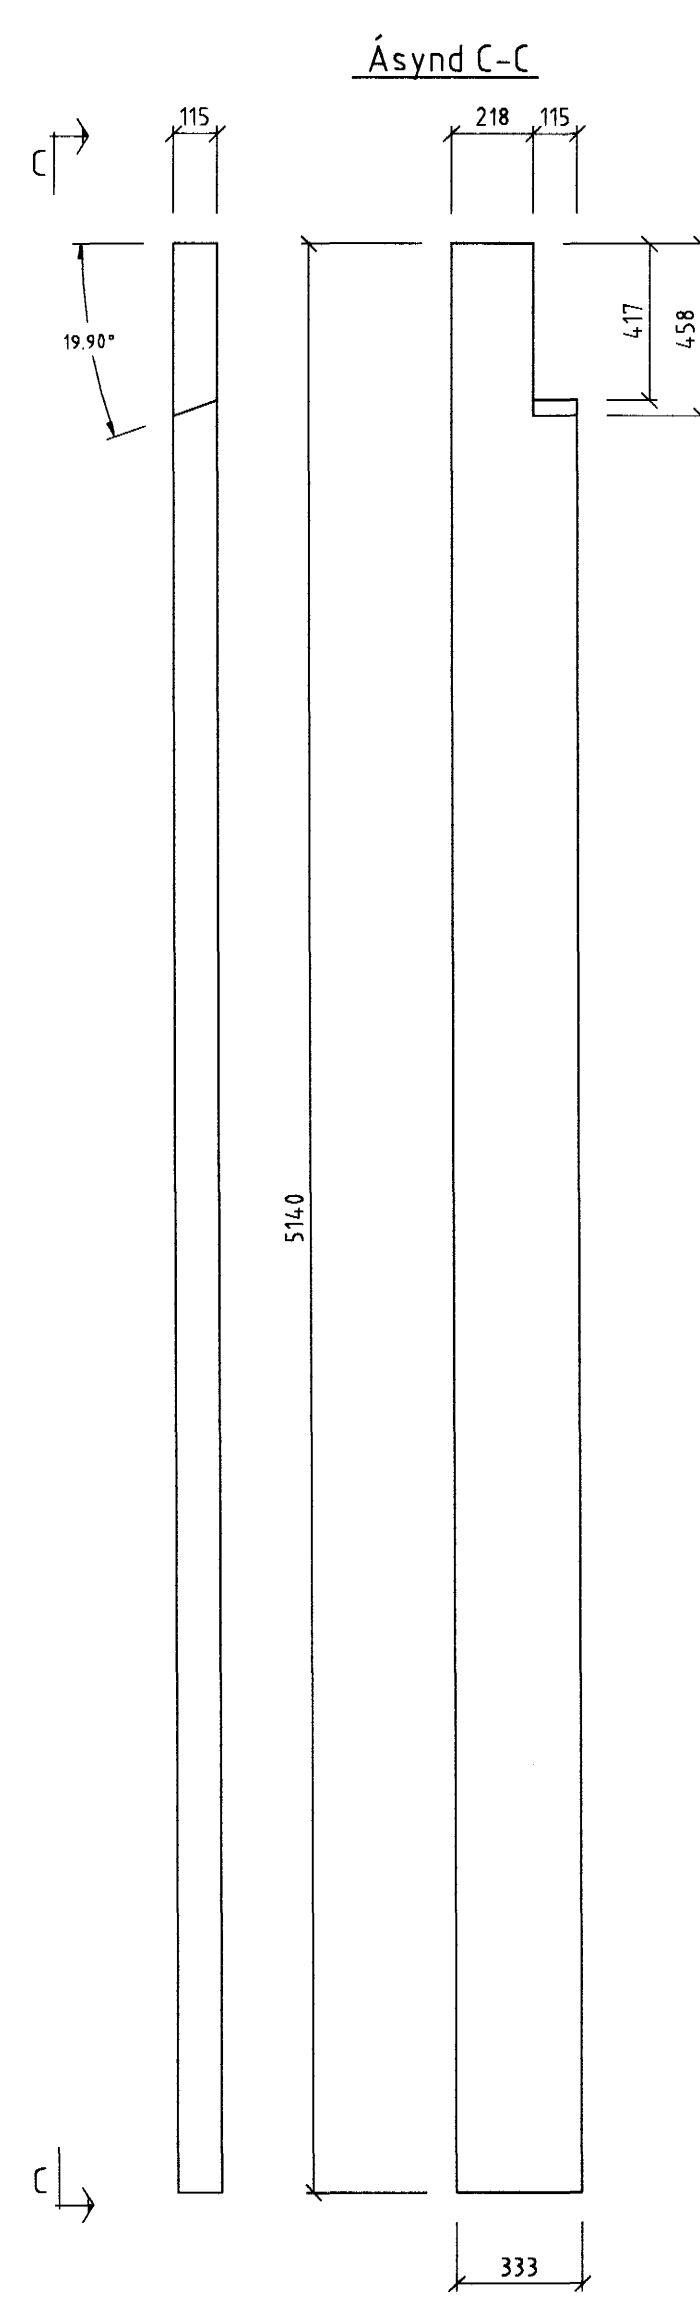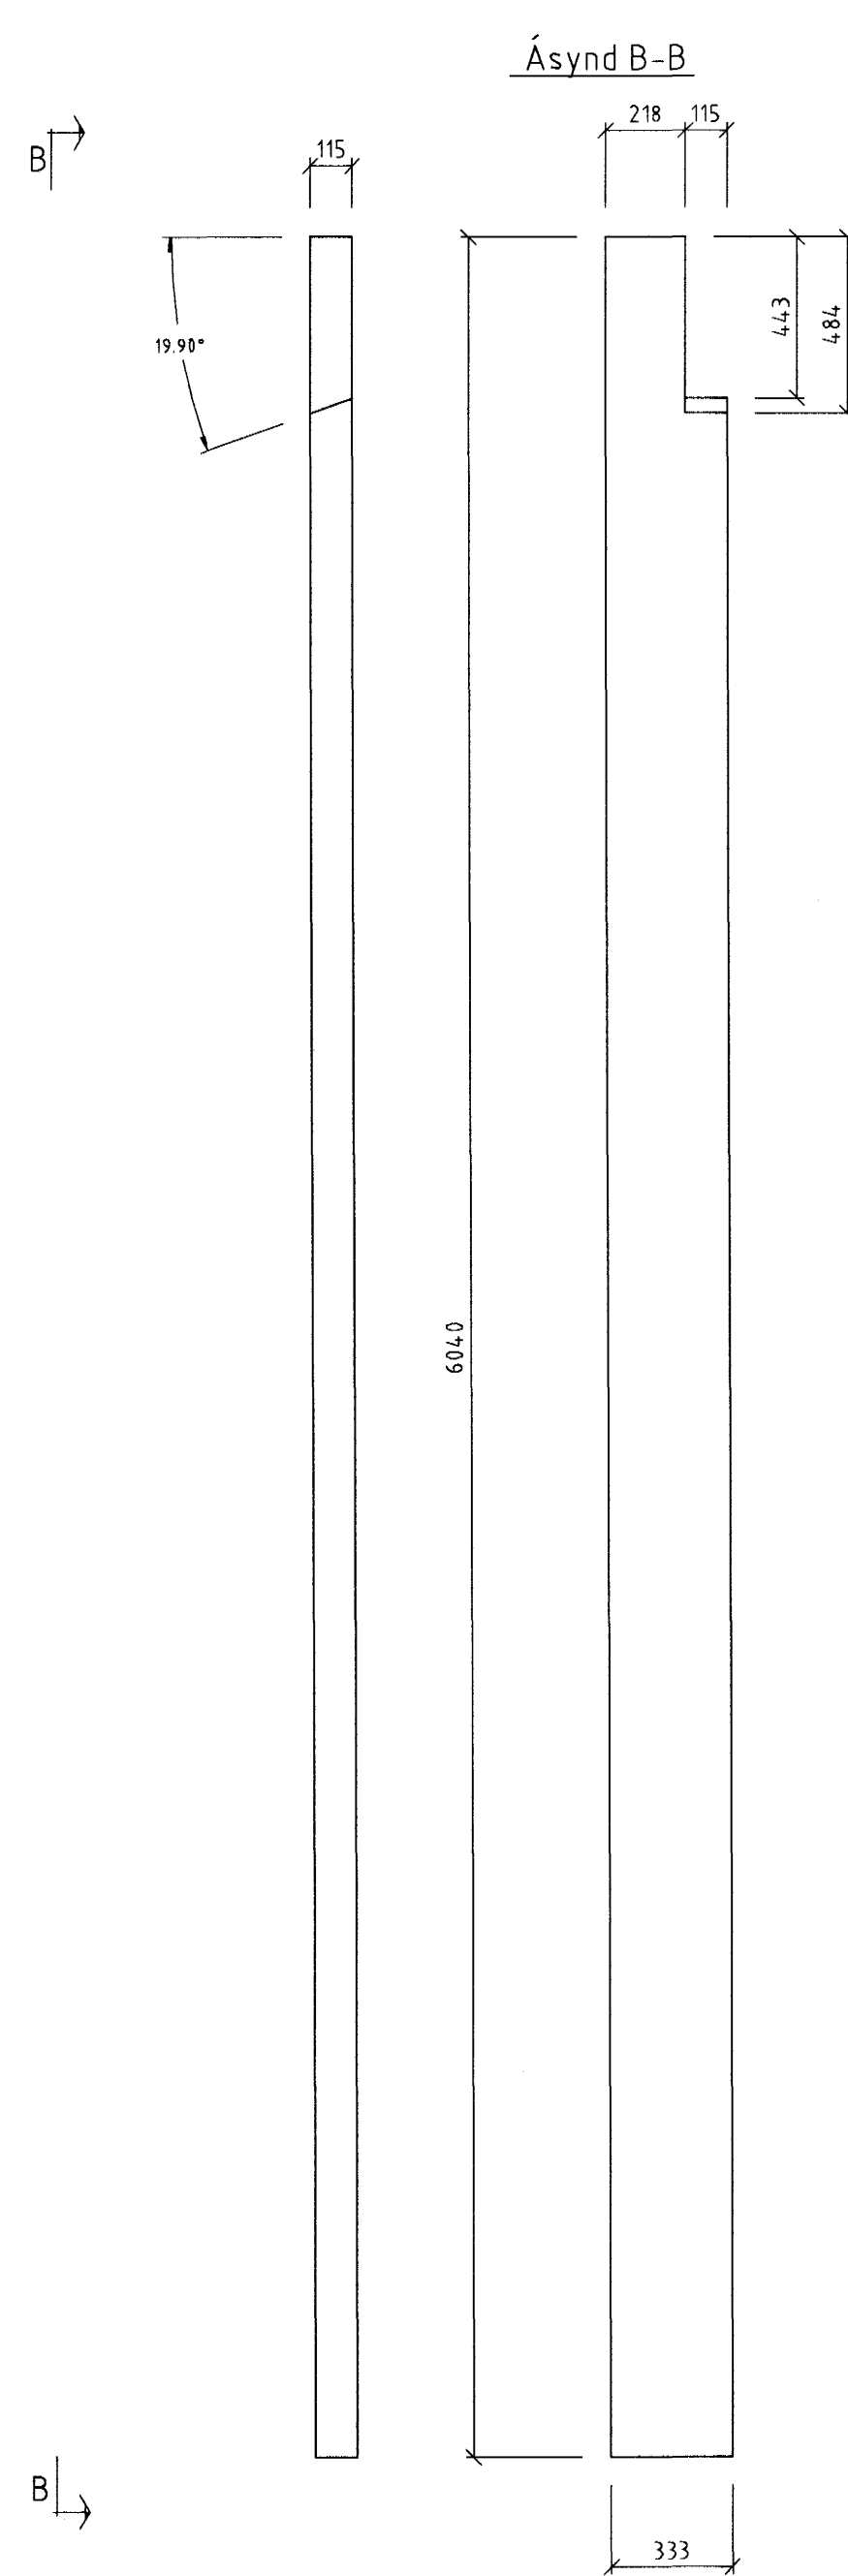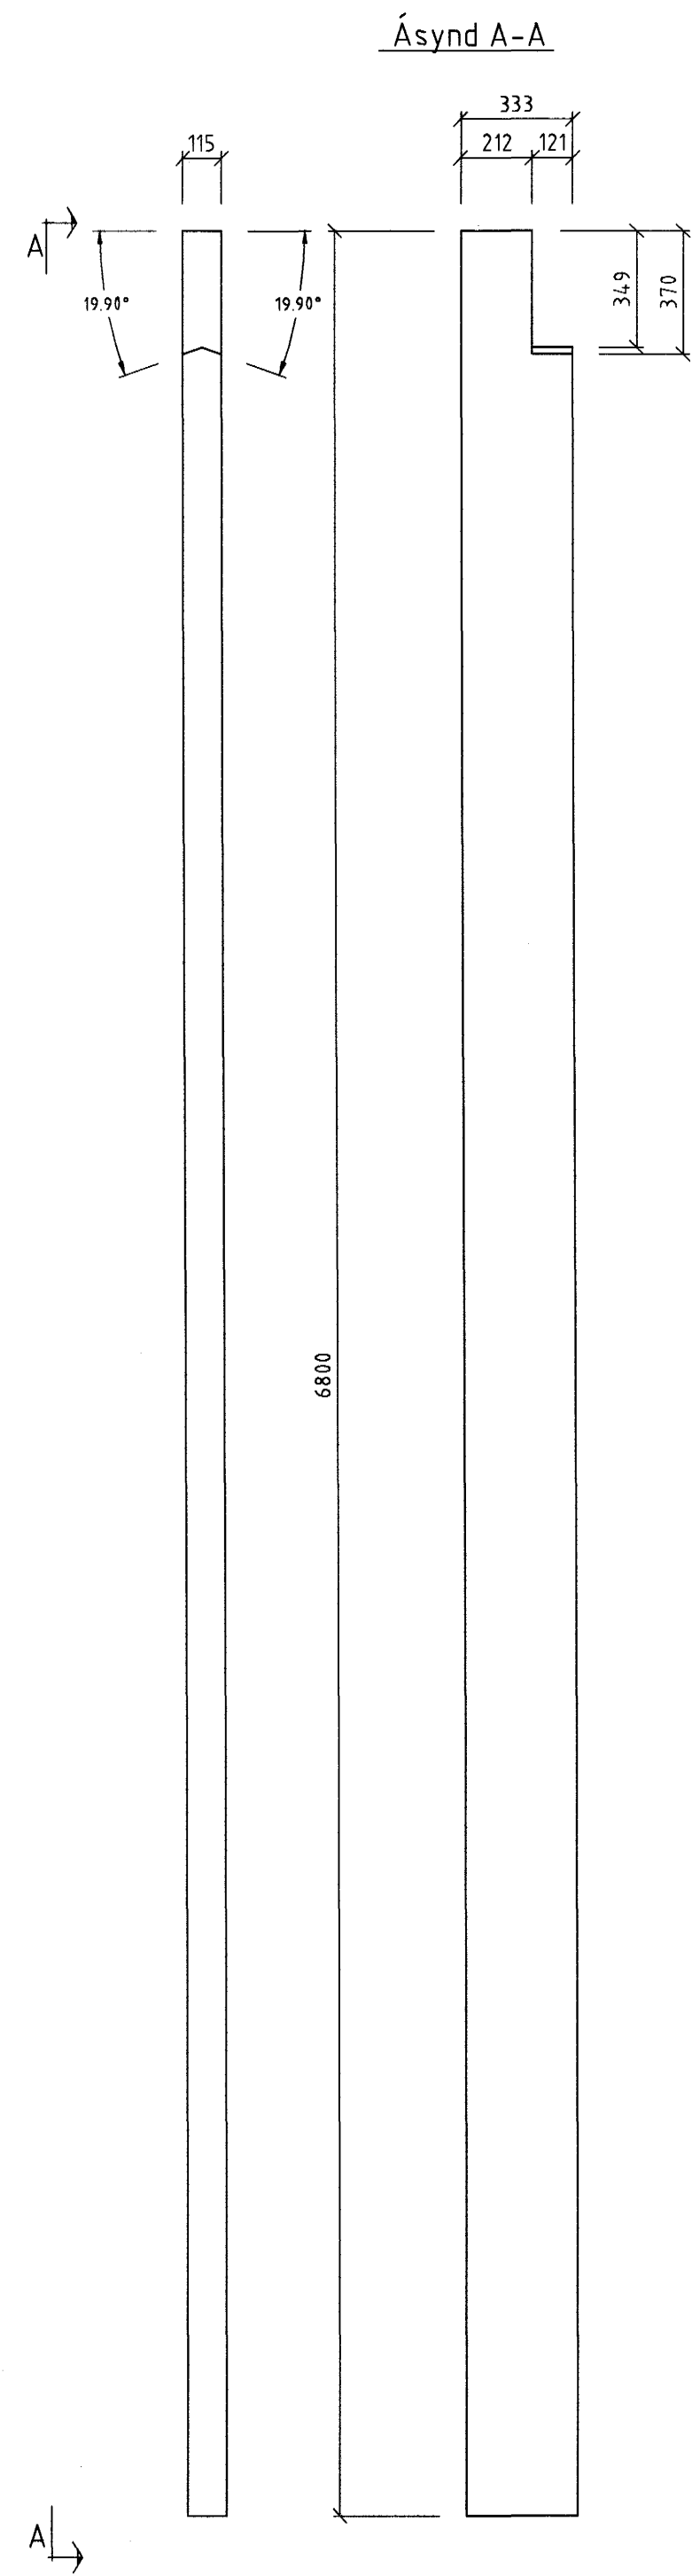

Samþykkt þann  
08. DES. 2004  
Byggingafultrúinn / Hafnarfirði  
Eh. Sigurbjartur Páll Þósson

Breyting	Dags.	Skýring	Br.

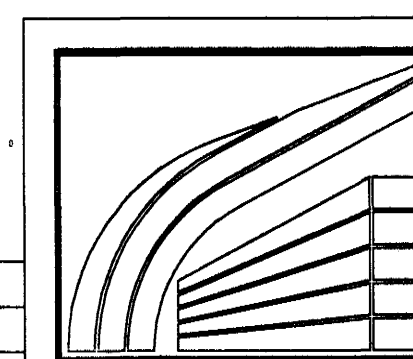

**LÍMTRÉ HF.** Tel: 530 6000 Stm: 530 6000 Fax: 530 6019  
Hvaleyra braut 41, Hafnarfirði  
Límtré súlur

TEIKN.	MM	DAGS.	24.07.2000
REIKN.	BJ	VERK.	1998080027
YFIRF.	BLAD		
MKV.	120		<b>303</b>

Hval-301.dwg