



T101-T201-T104-T204


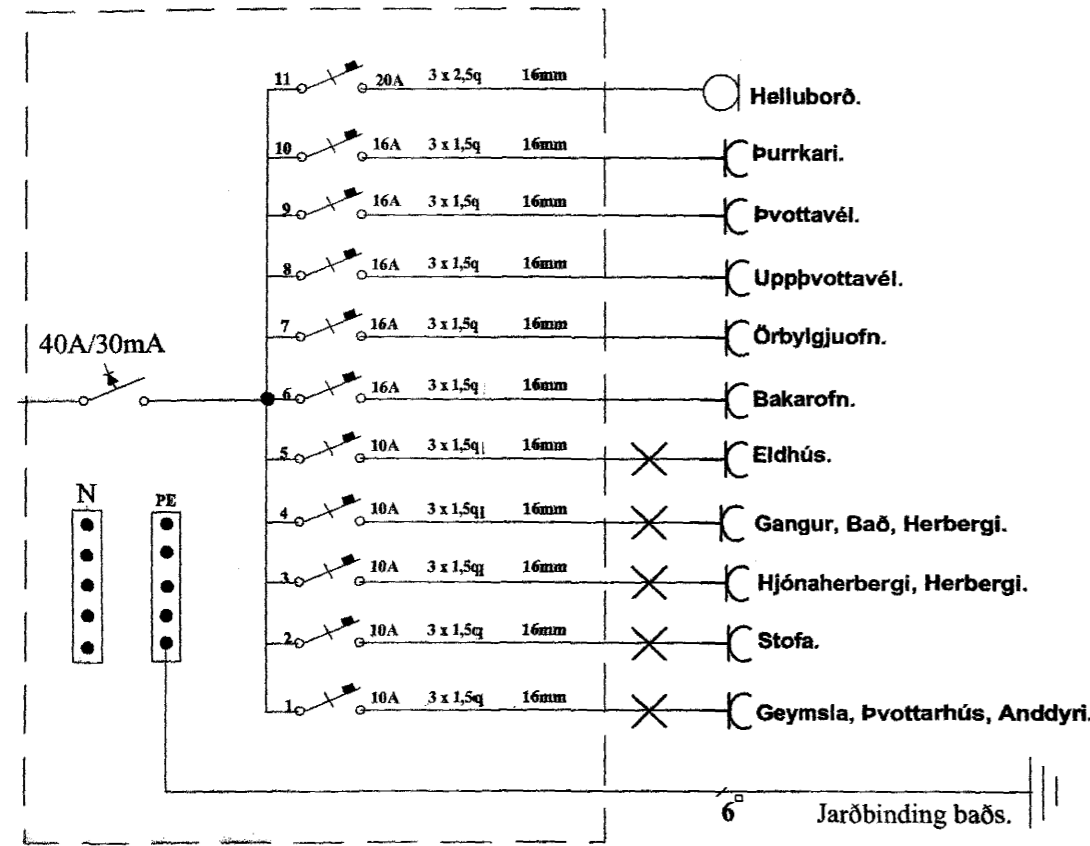


T102-202-103-203

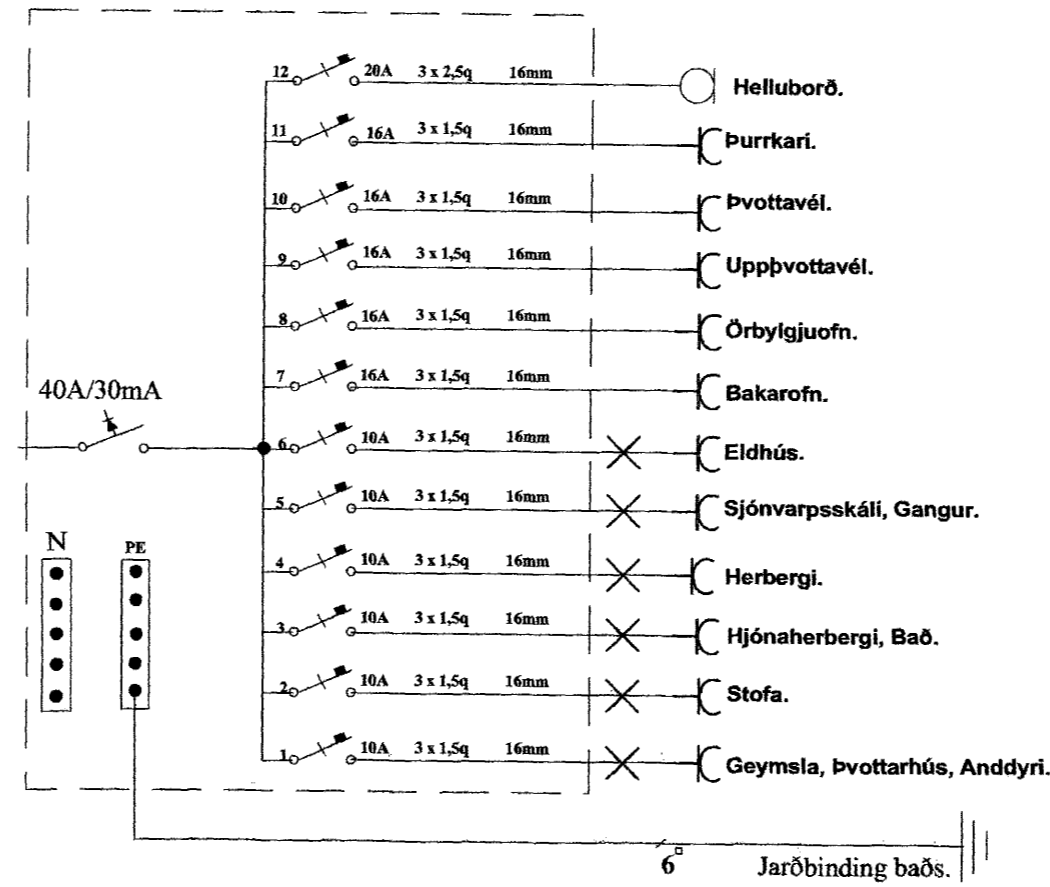

EINLÍNUMYND

T1 - T2

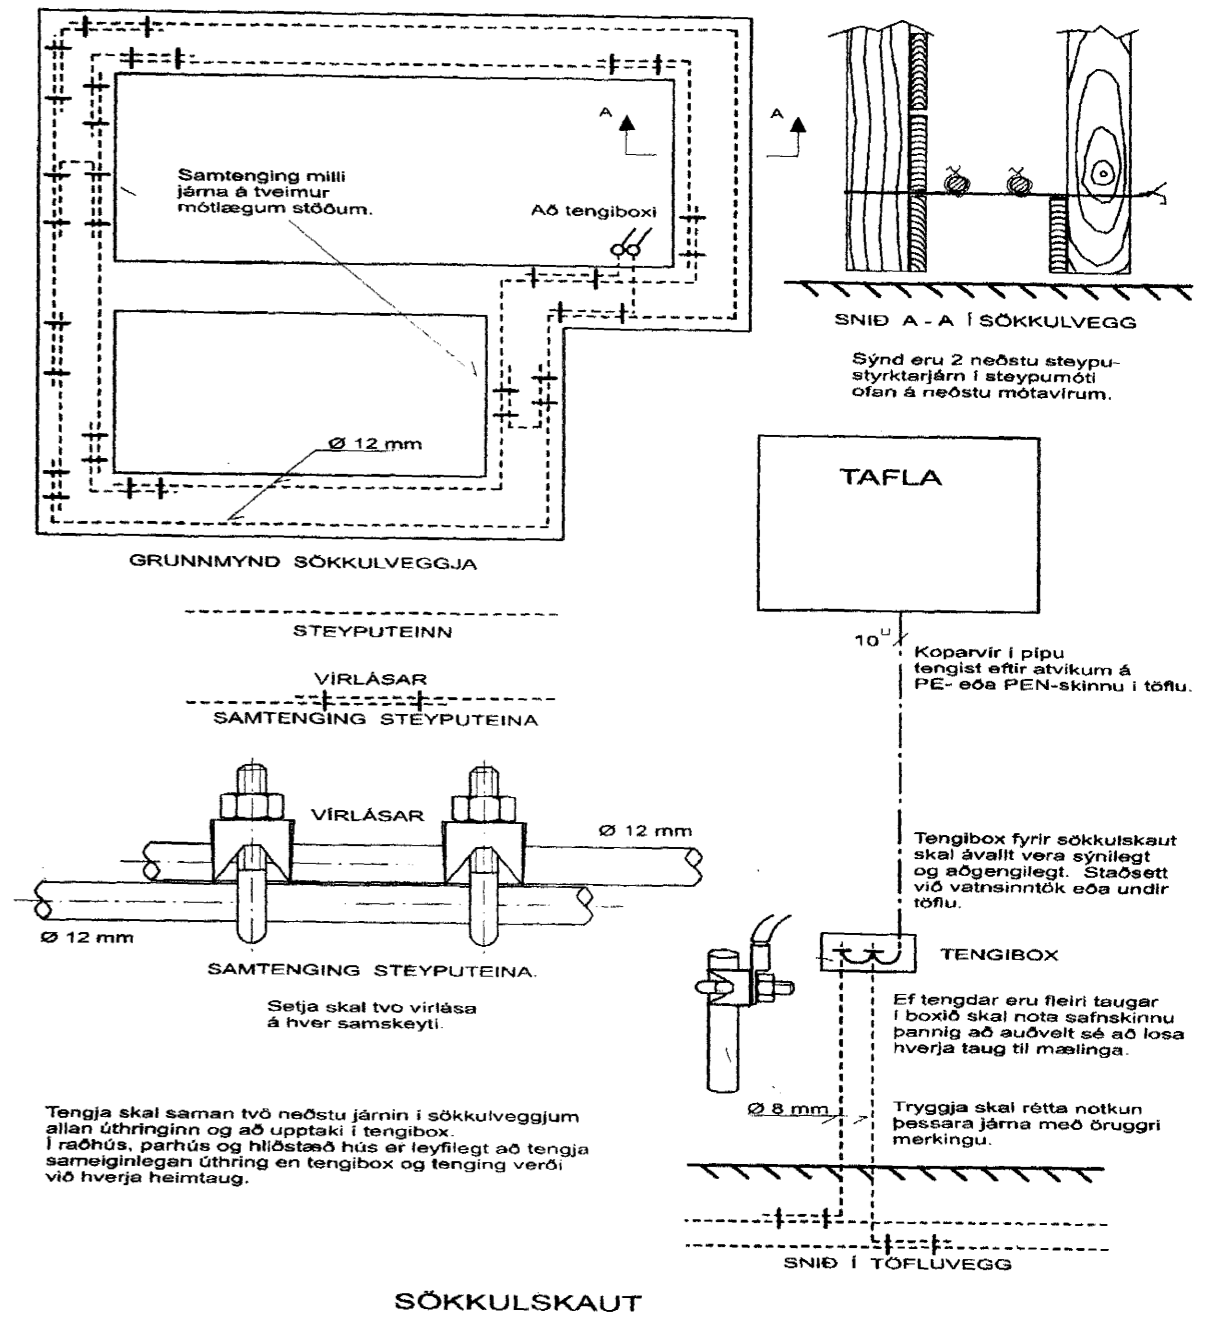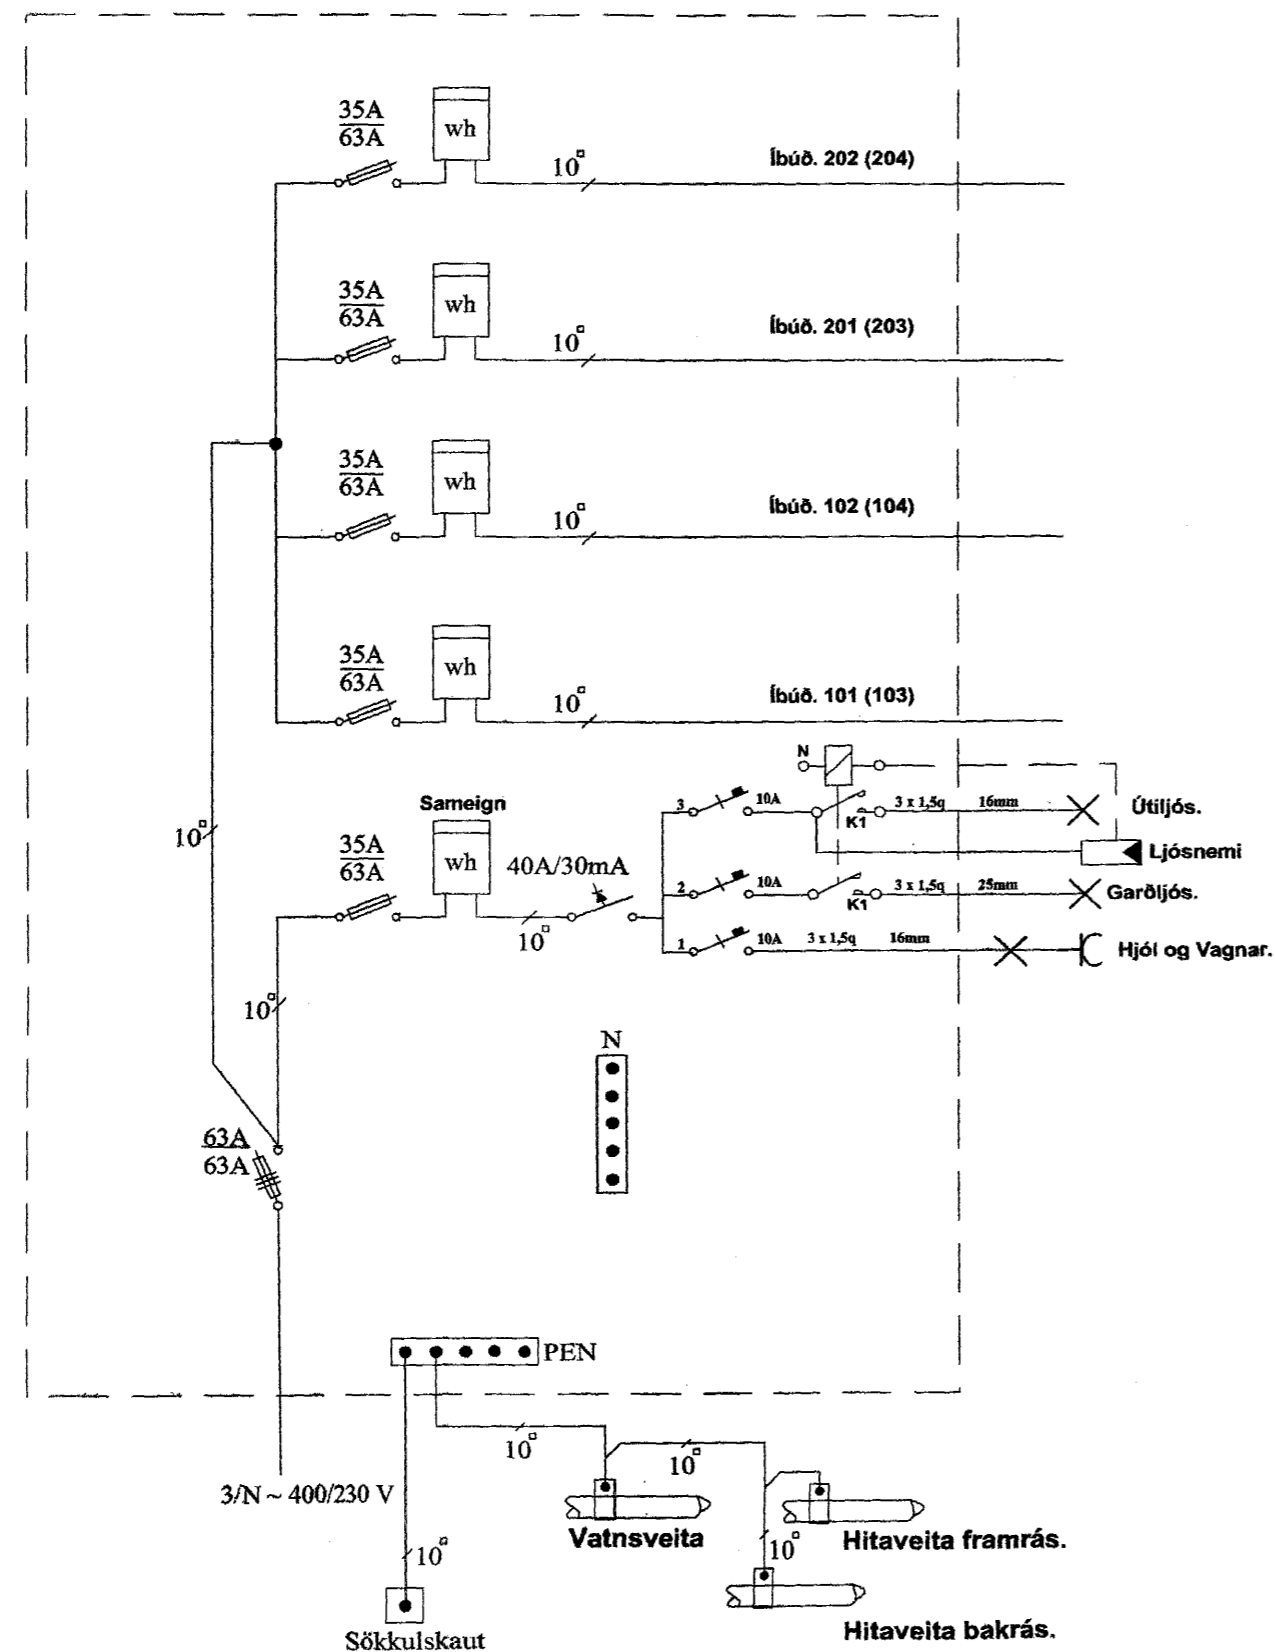

Sambykkt þann
01. DES. 2003

Byggingafultrúinn í Hafnarfirði
F.h. Sigurbjartur Halldórsson

Raf-Bræður ehf.			
Svanur H. Þórhallsson. Raflagnahönnuður. S. 5675880. GSM. 8965086. kt. 010267-3319.			
Verkefni: Burknaveilir 21. Hafnafjörður.		Teikning: Einlínumynd - Sökkulskaut.	
Teiknað: Svanur.	Kvarði:	Dags: 24.Okt.2003	Teikning nr: 4 af 4.
<i>Svanur Þórhallsson</i>		<i>Jon Guðm.</i>	