



PLÖTUR OG VEGGIR: ALMENN SNID 1:20


LÓDRÉTT SNID 180mm ÚTVEGGUR – PLATA

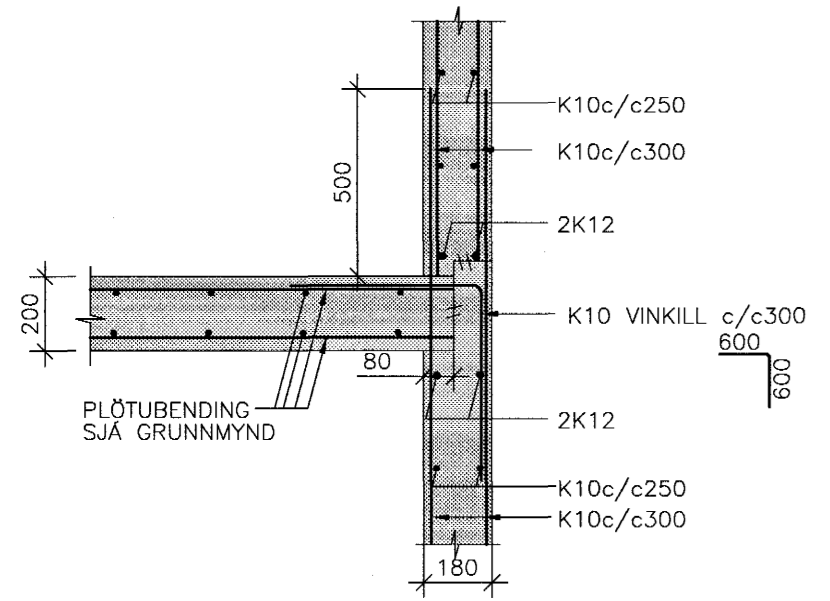


LÓDRÉTT SNID 150mm INNVEGGUR – PLATA

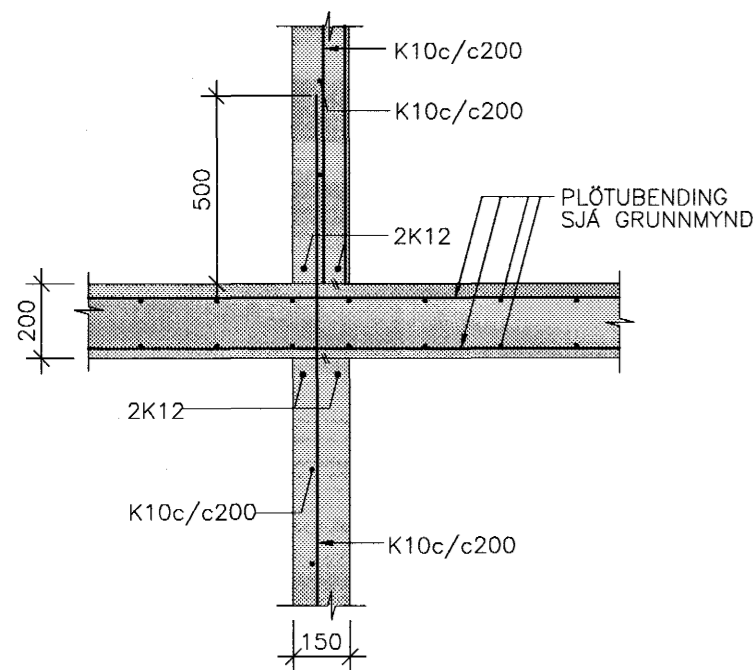


LÁRÉTT SNID – HORN Á ÚTVEGG

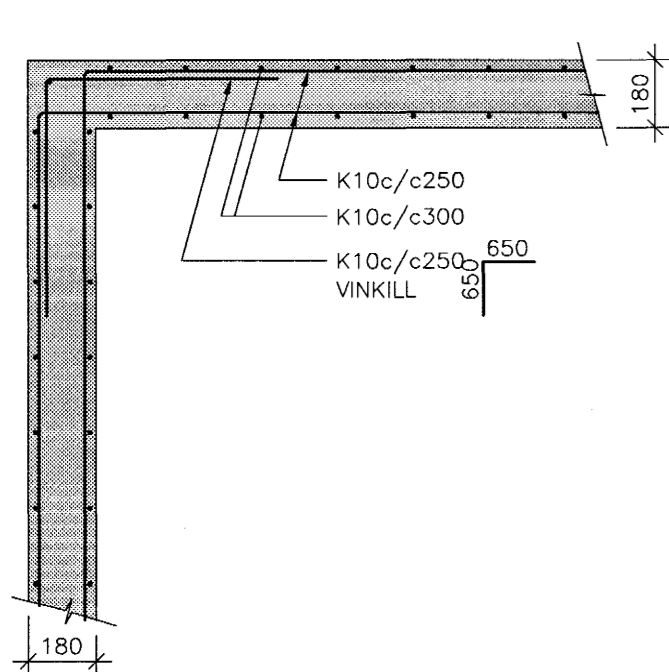


LÓDRÉTT SNID – ÚTVEGGUR – ÞAKPLATA

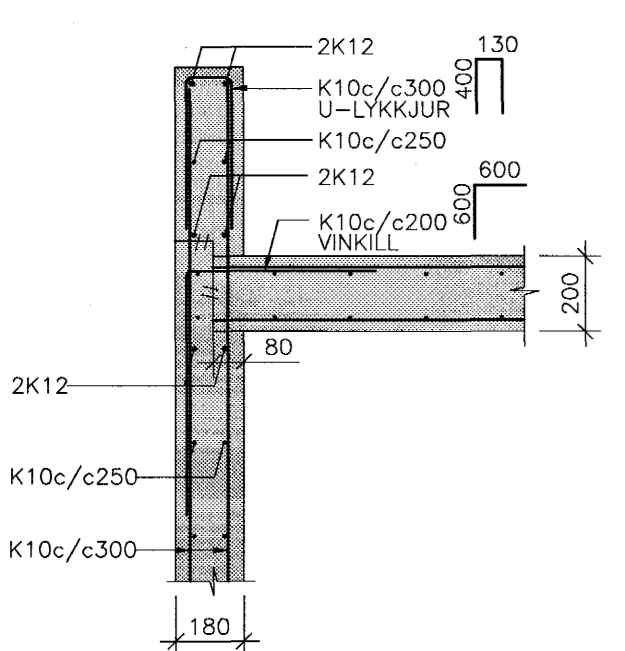


LÓDRÉTT SNID – INNVEGGUR – ÞAKPLATA

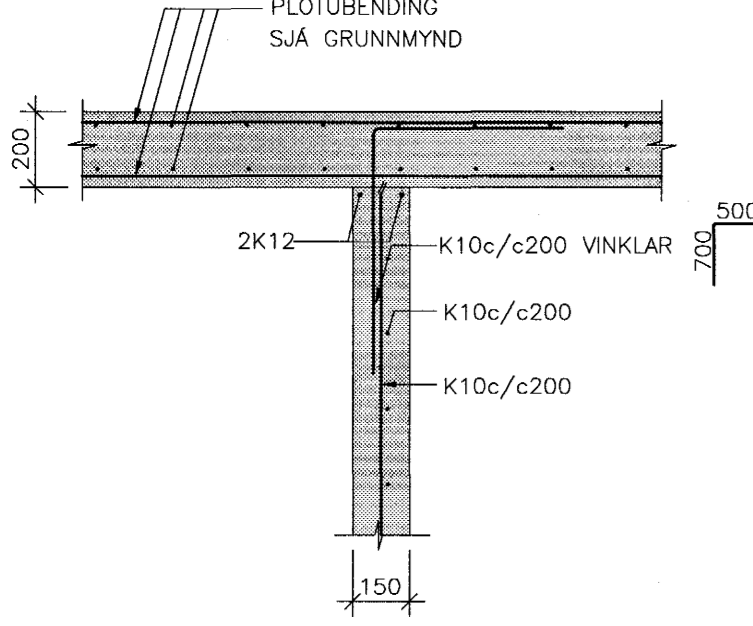


1 SNID 1:20

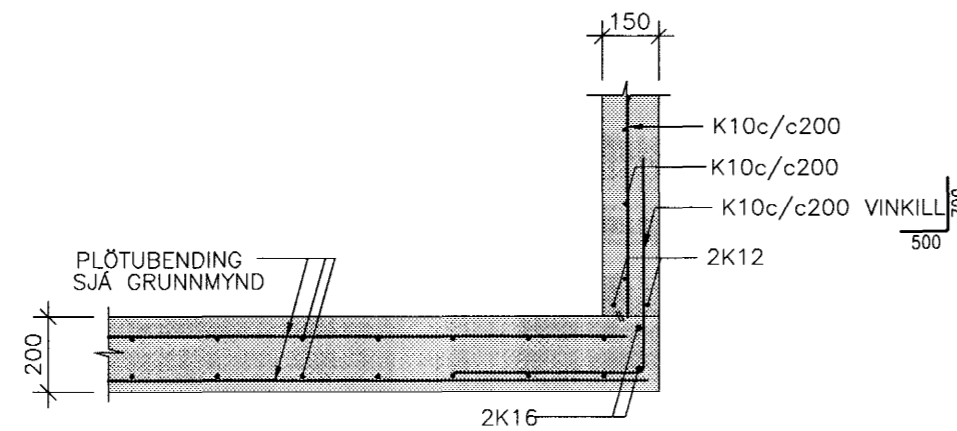


2 SNID 1:20

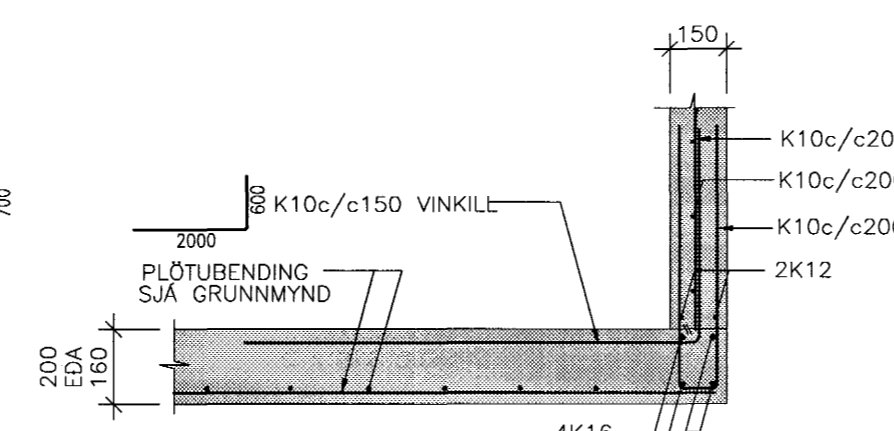


3 SNID 1:20

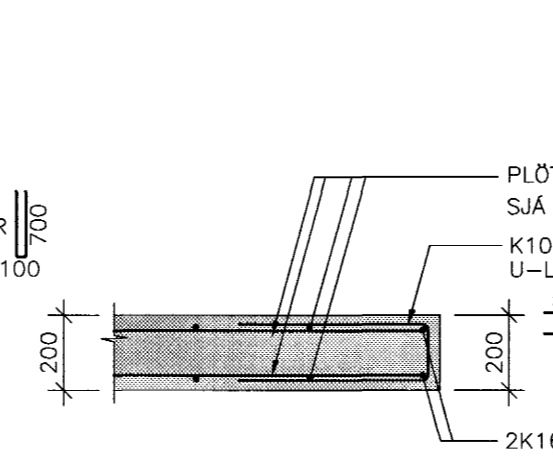


4 SNID 1:20

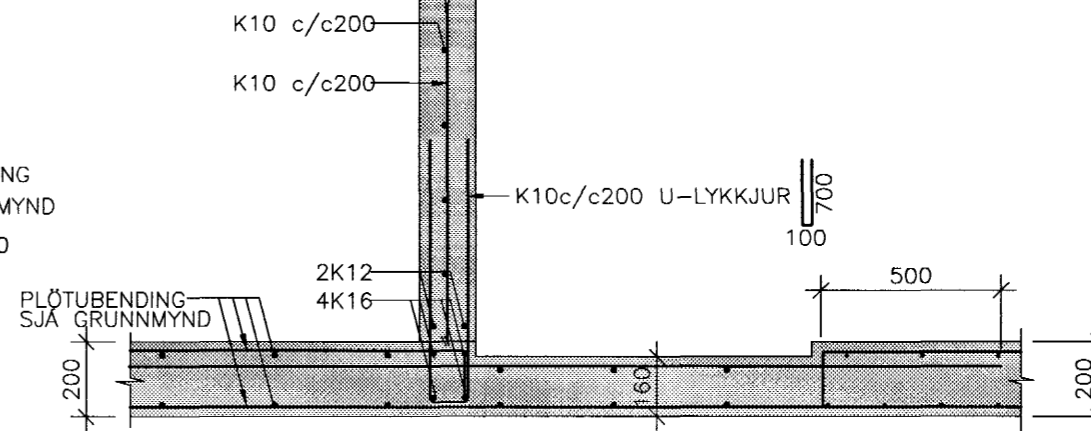


5 SNID 1:20

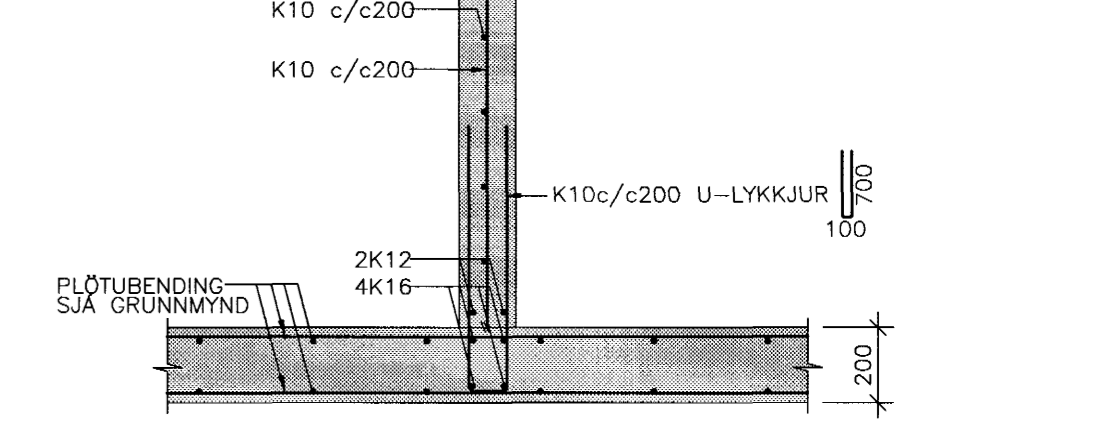


6 SNID 1:20

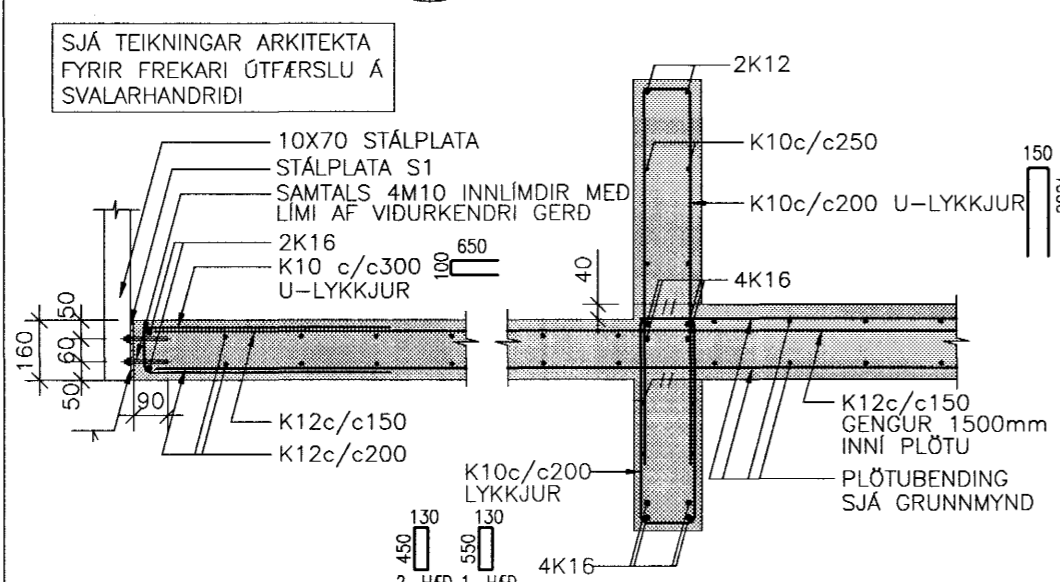




7 SNID 1:20

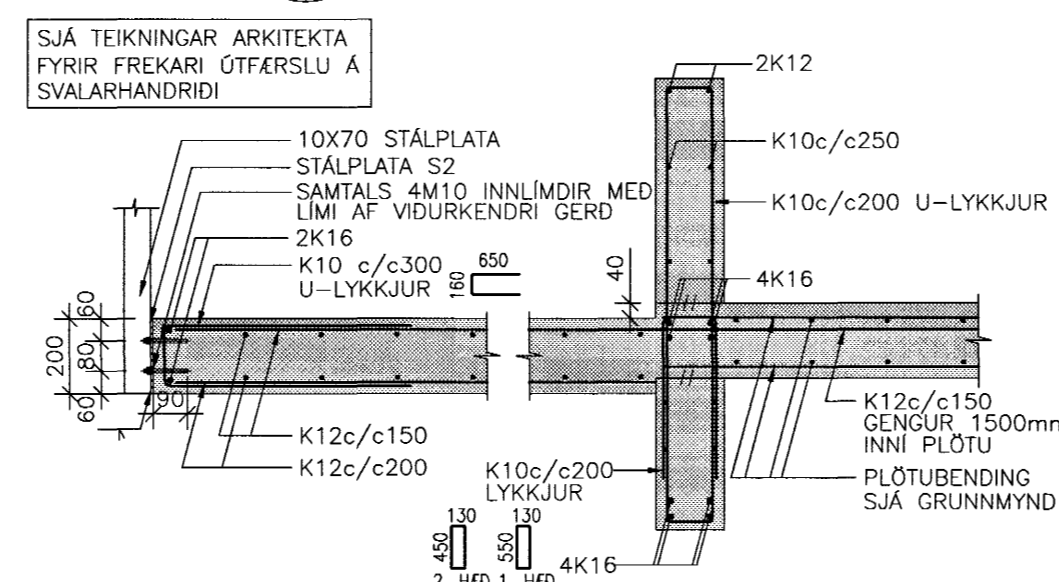


8 SNID 1:20

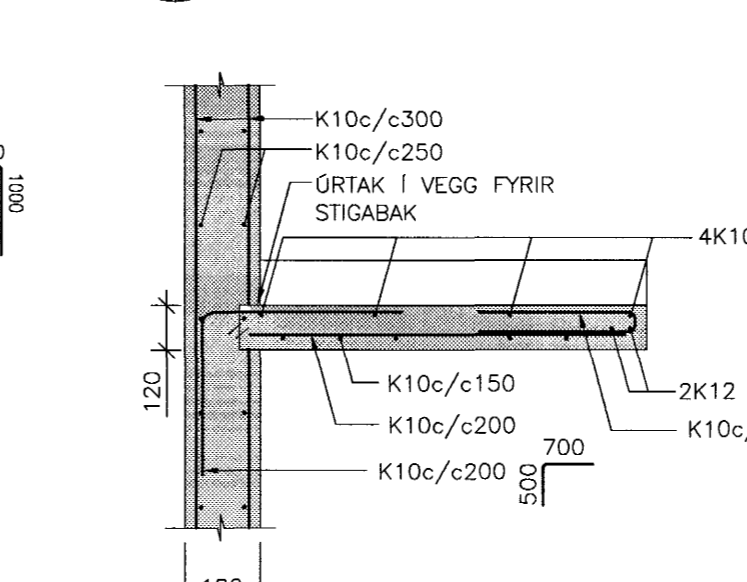


9 SNID 1:20

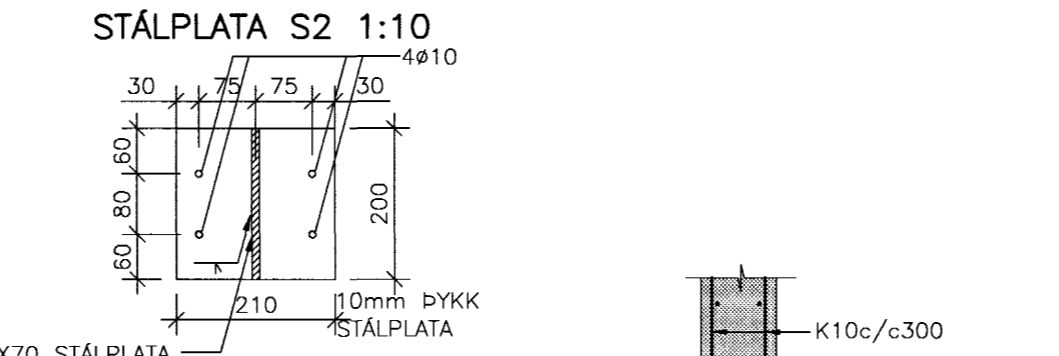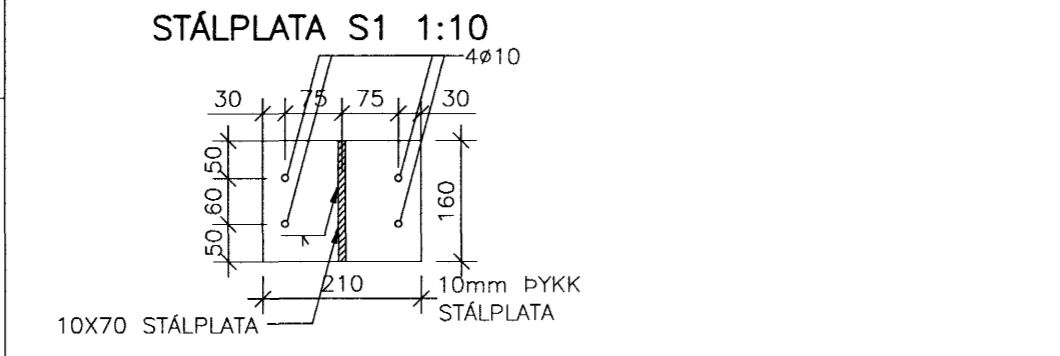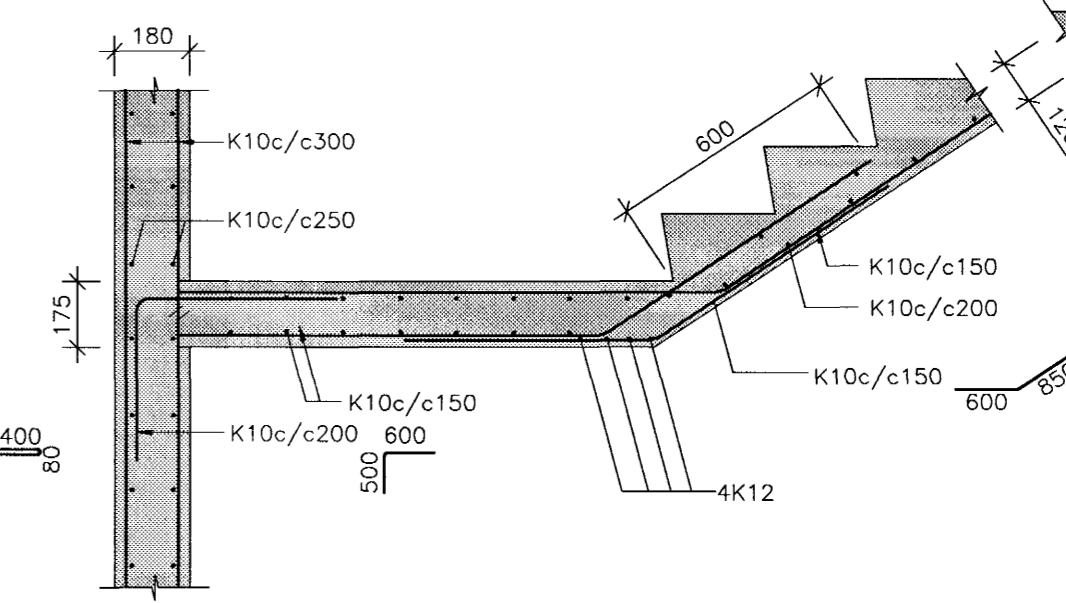


10 SNID 1:20

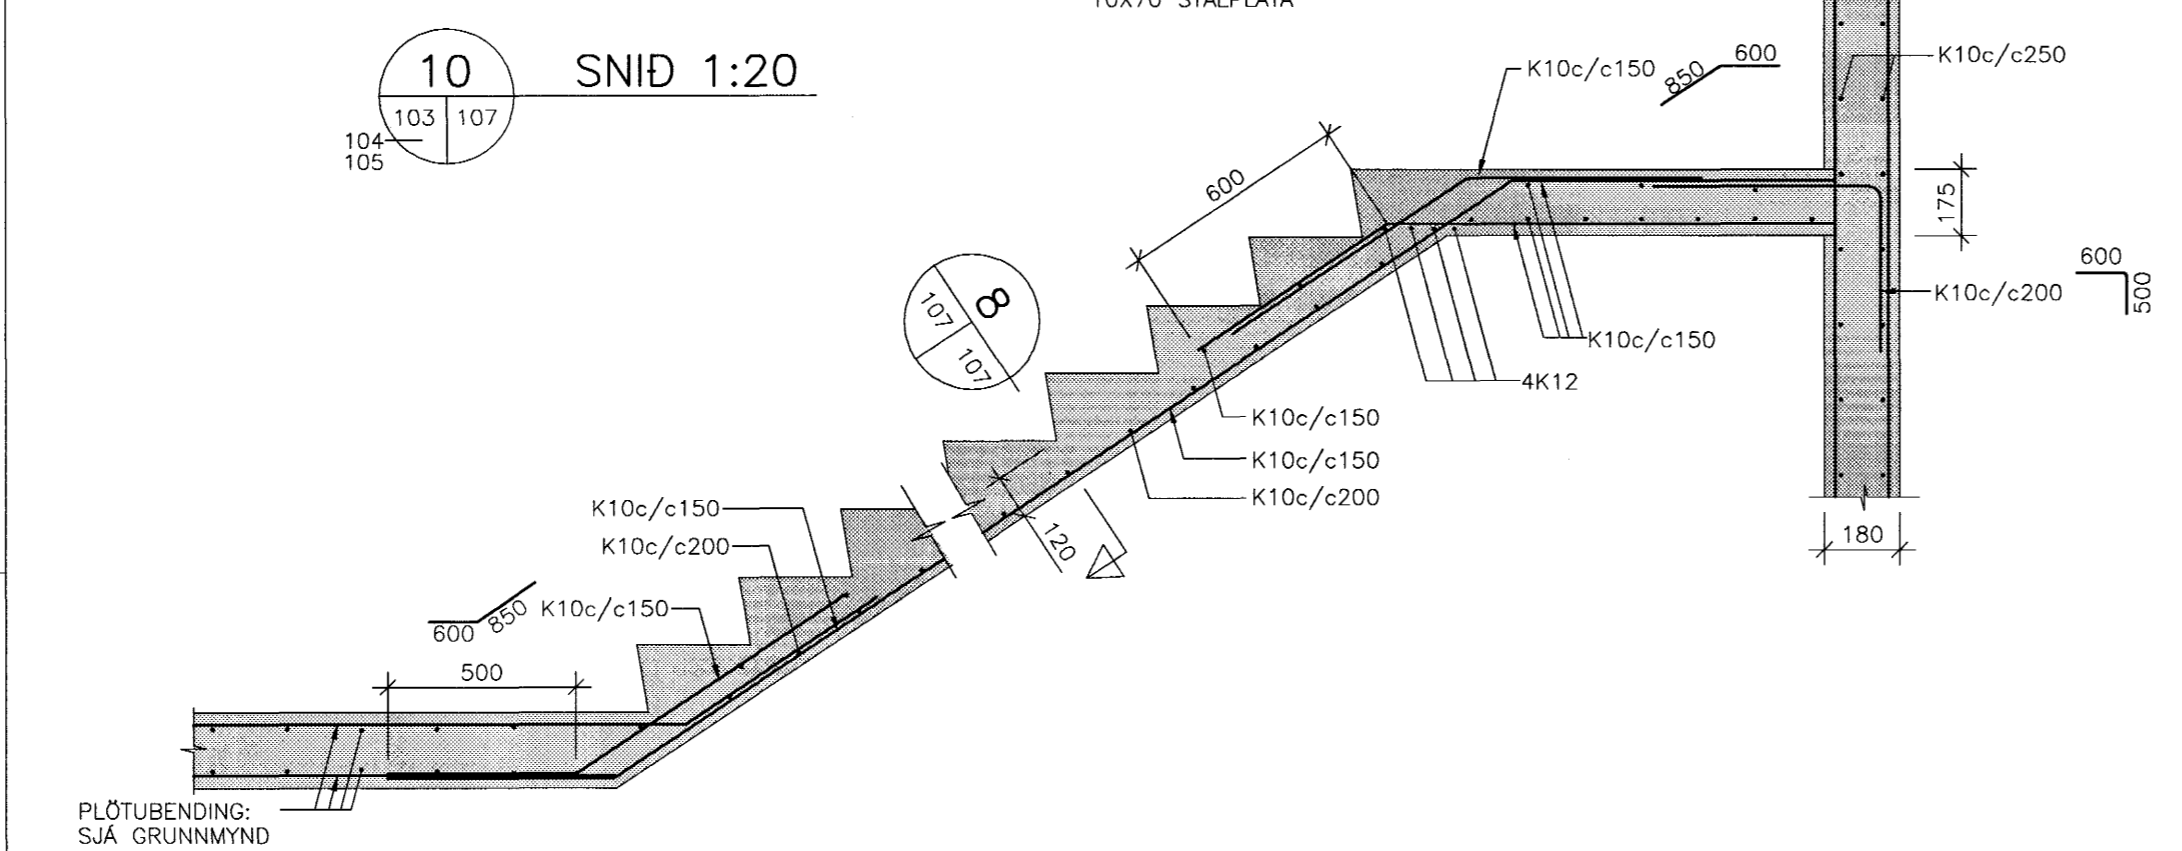


11 SNID 1:20

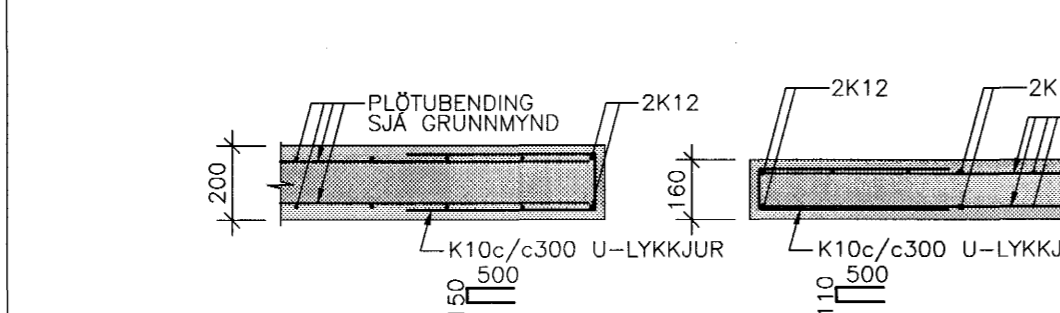


13 SNID 1:20

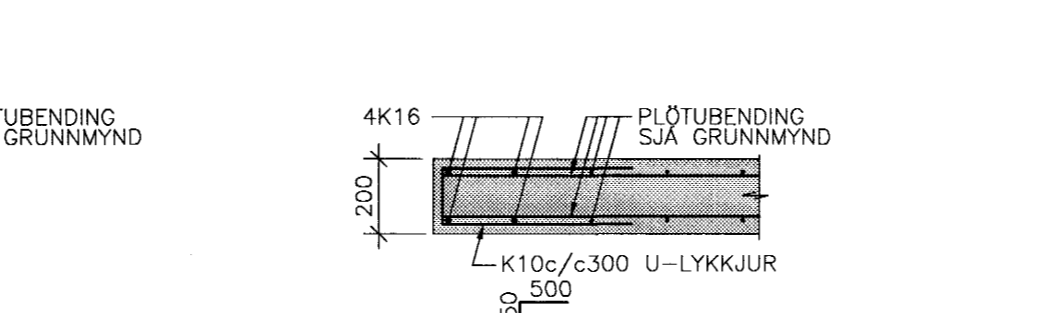


12 SNID 1:20

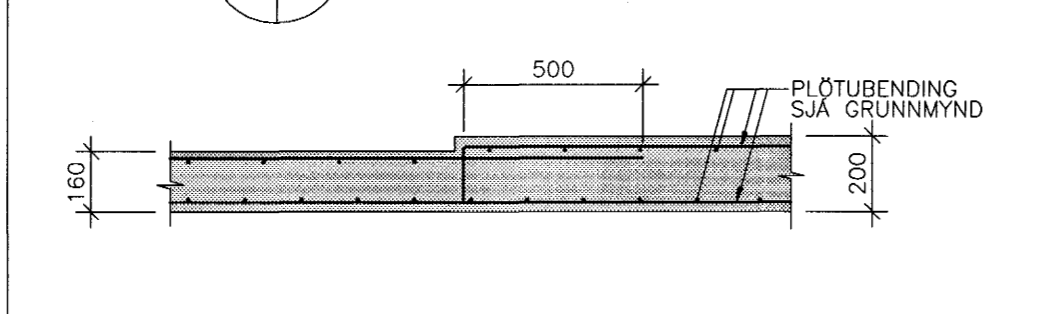


14 SNID 1:20

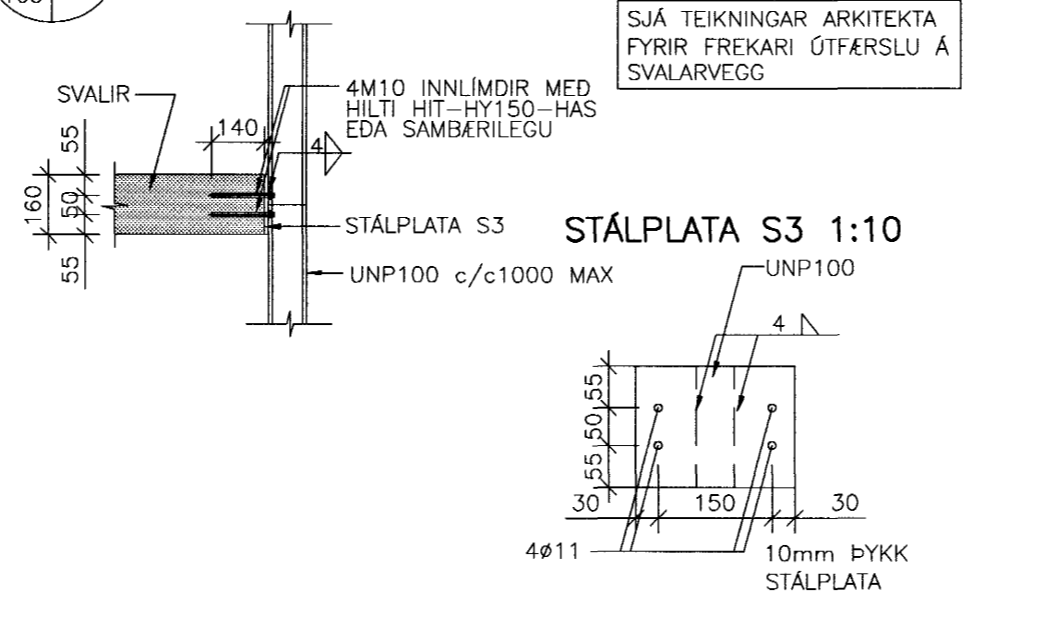


SM2 SÉRMYND 1:20

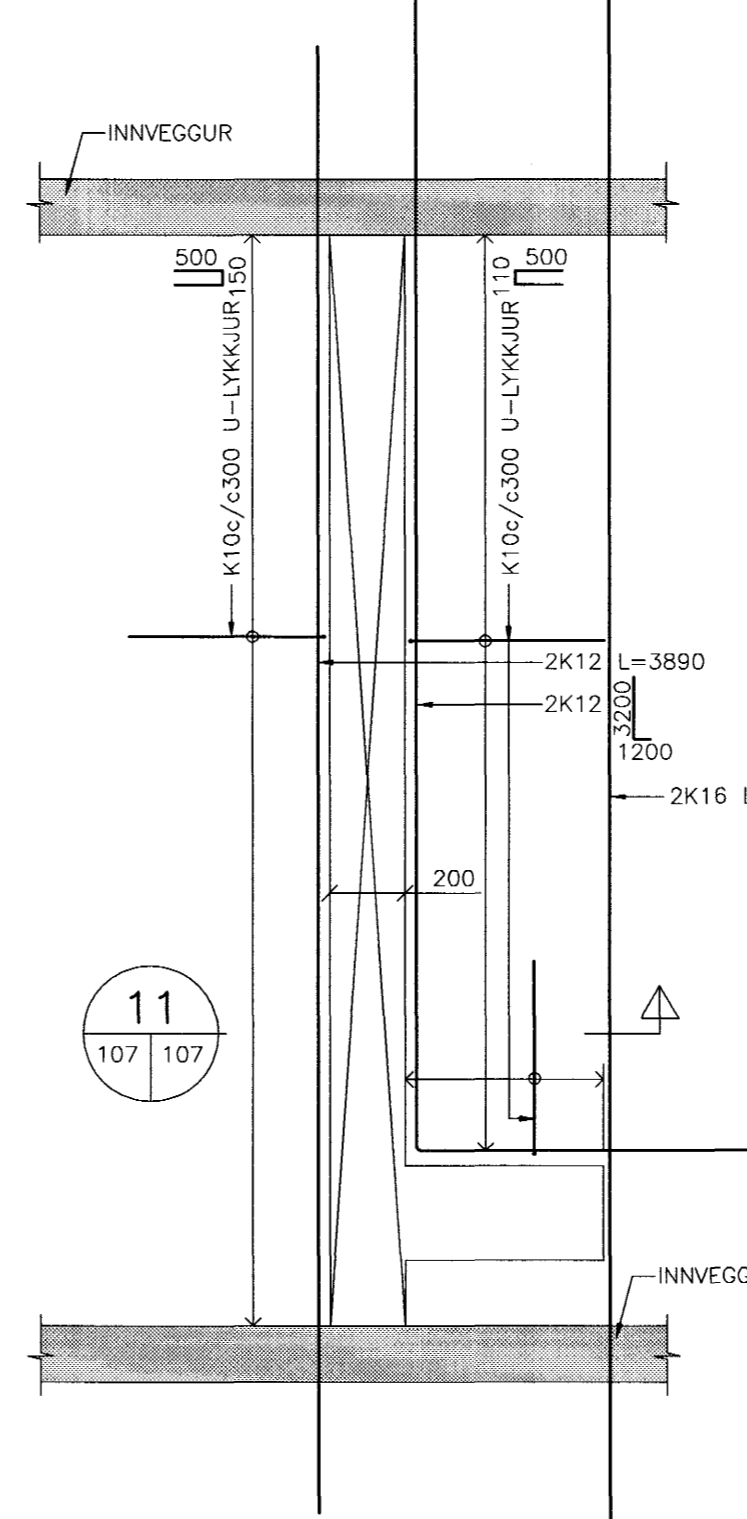

SM3 SÉRMYND 1:20

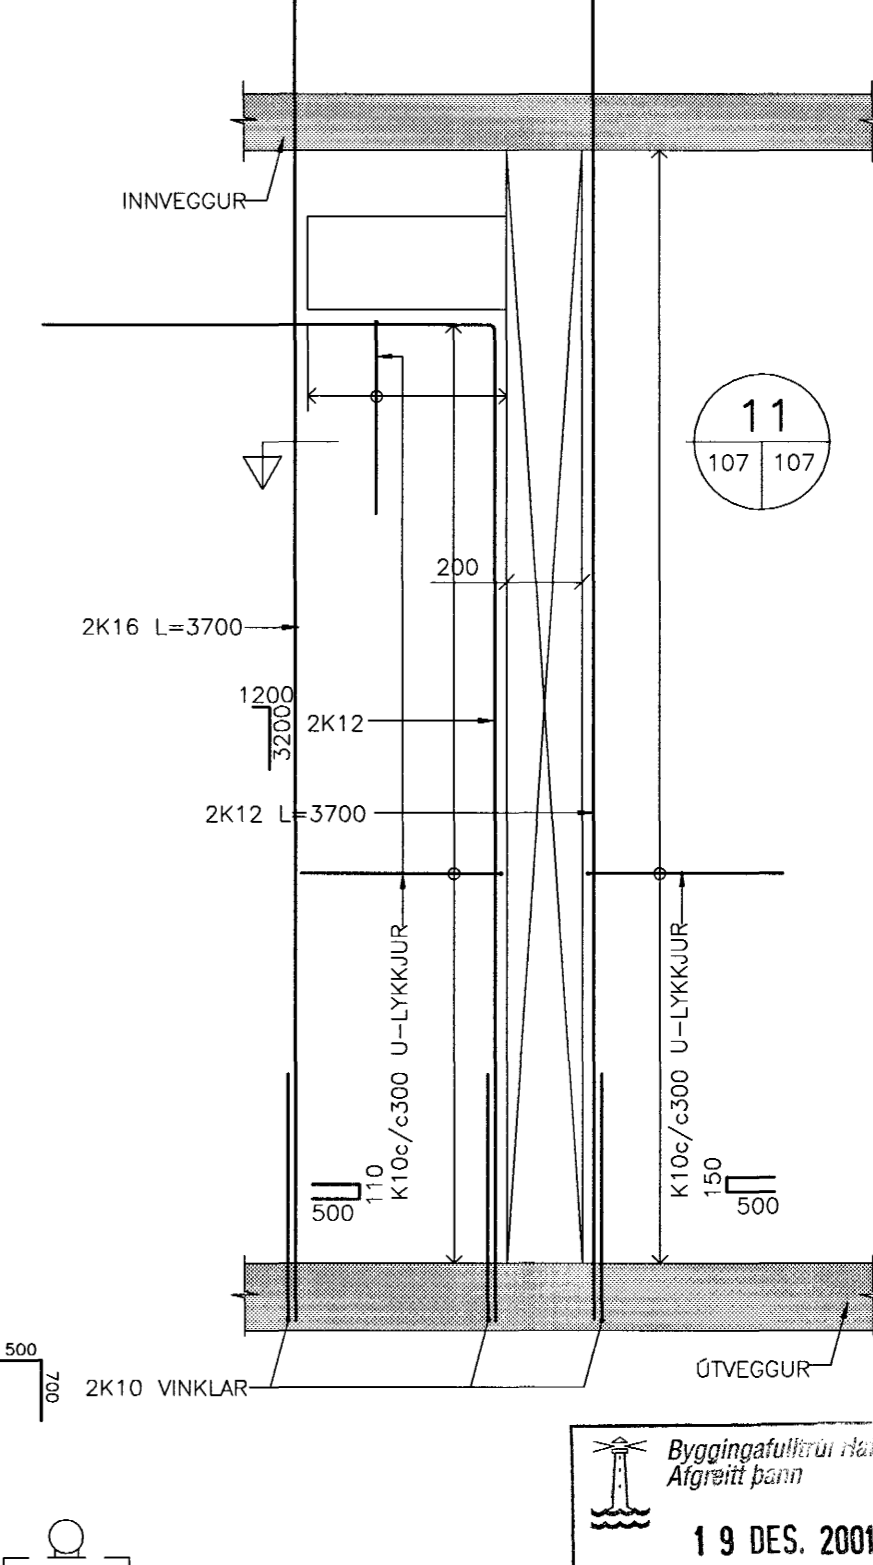

LYKILMYND 1:1000

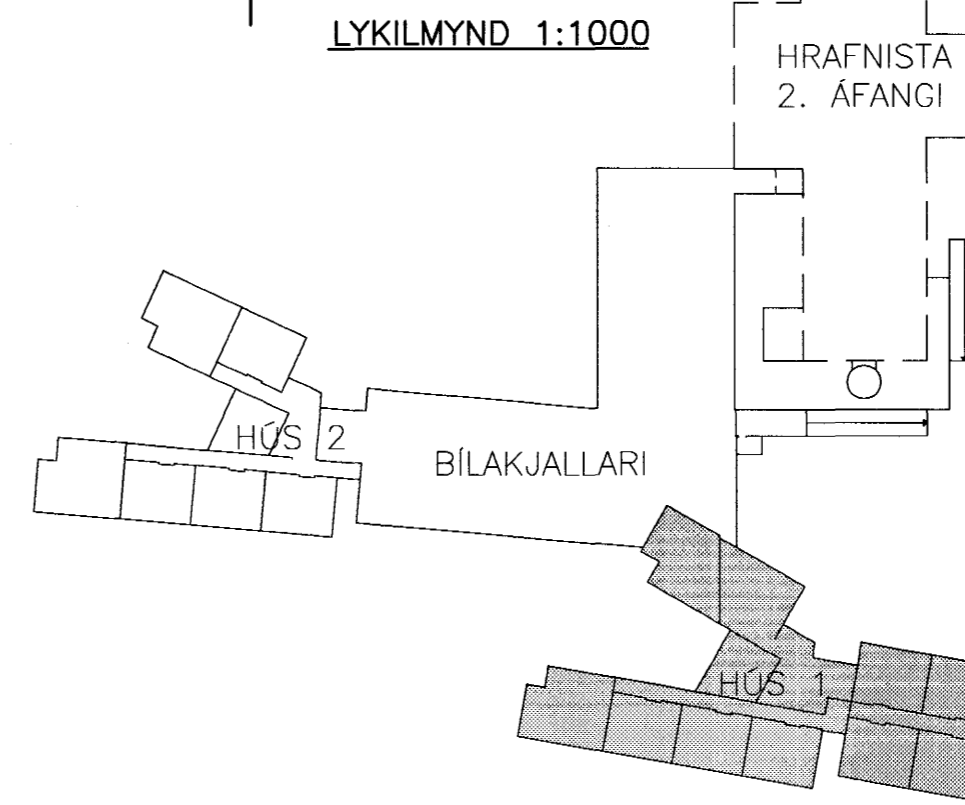

Byggingatilleri Alfreðinn
19. DES. 2001
V.C.

TILVÍSANIR: ALMENNAR SKÝRINGAR SJA BL.NR. 1.3.100

BR. DAGS. BREYTING REIKN. TEIKN.

HRAFNISTA HFJ. – FJÖLBÝLISHÚS VID GARDAVEG
BURDARVIRKI
PLÖTUR OG VEGGIR
SNID OG SÉRMYNDIR
HÚS 1

HANNAÐ/TEIKN. HE/VK
ATH. *[Signature]*
SAMÞYKKI *[Signature]*
KT. 130657-4439
REYKJAVÍK 29.11.2001
VERKNR. TEIKN. NR. BR.
00370 1.3.107

VSÓ
VSÓ RÁÐGJÖF BORGARTÓNI 20, 105 REYKJAVÍK, Sími 585-9000, Símbref 585-9010, Netfang vso@vso.is