




FESTING F1

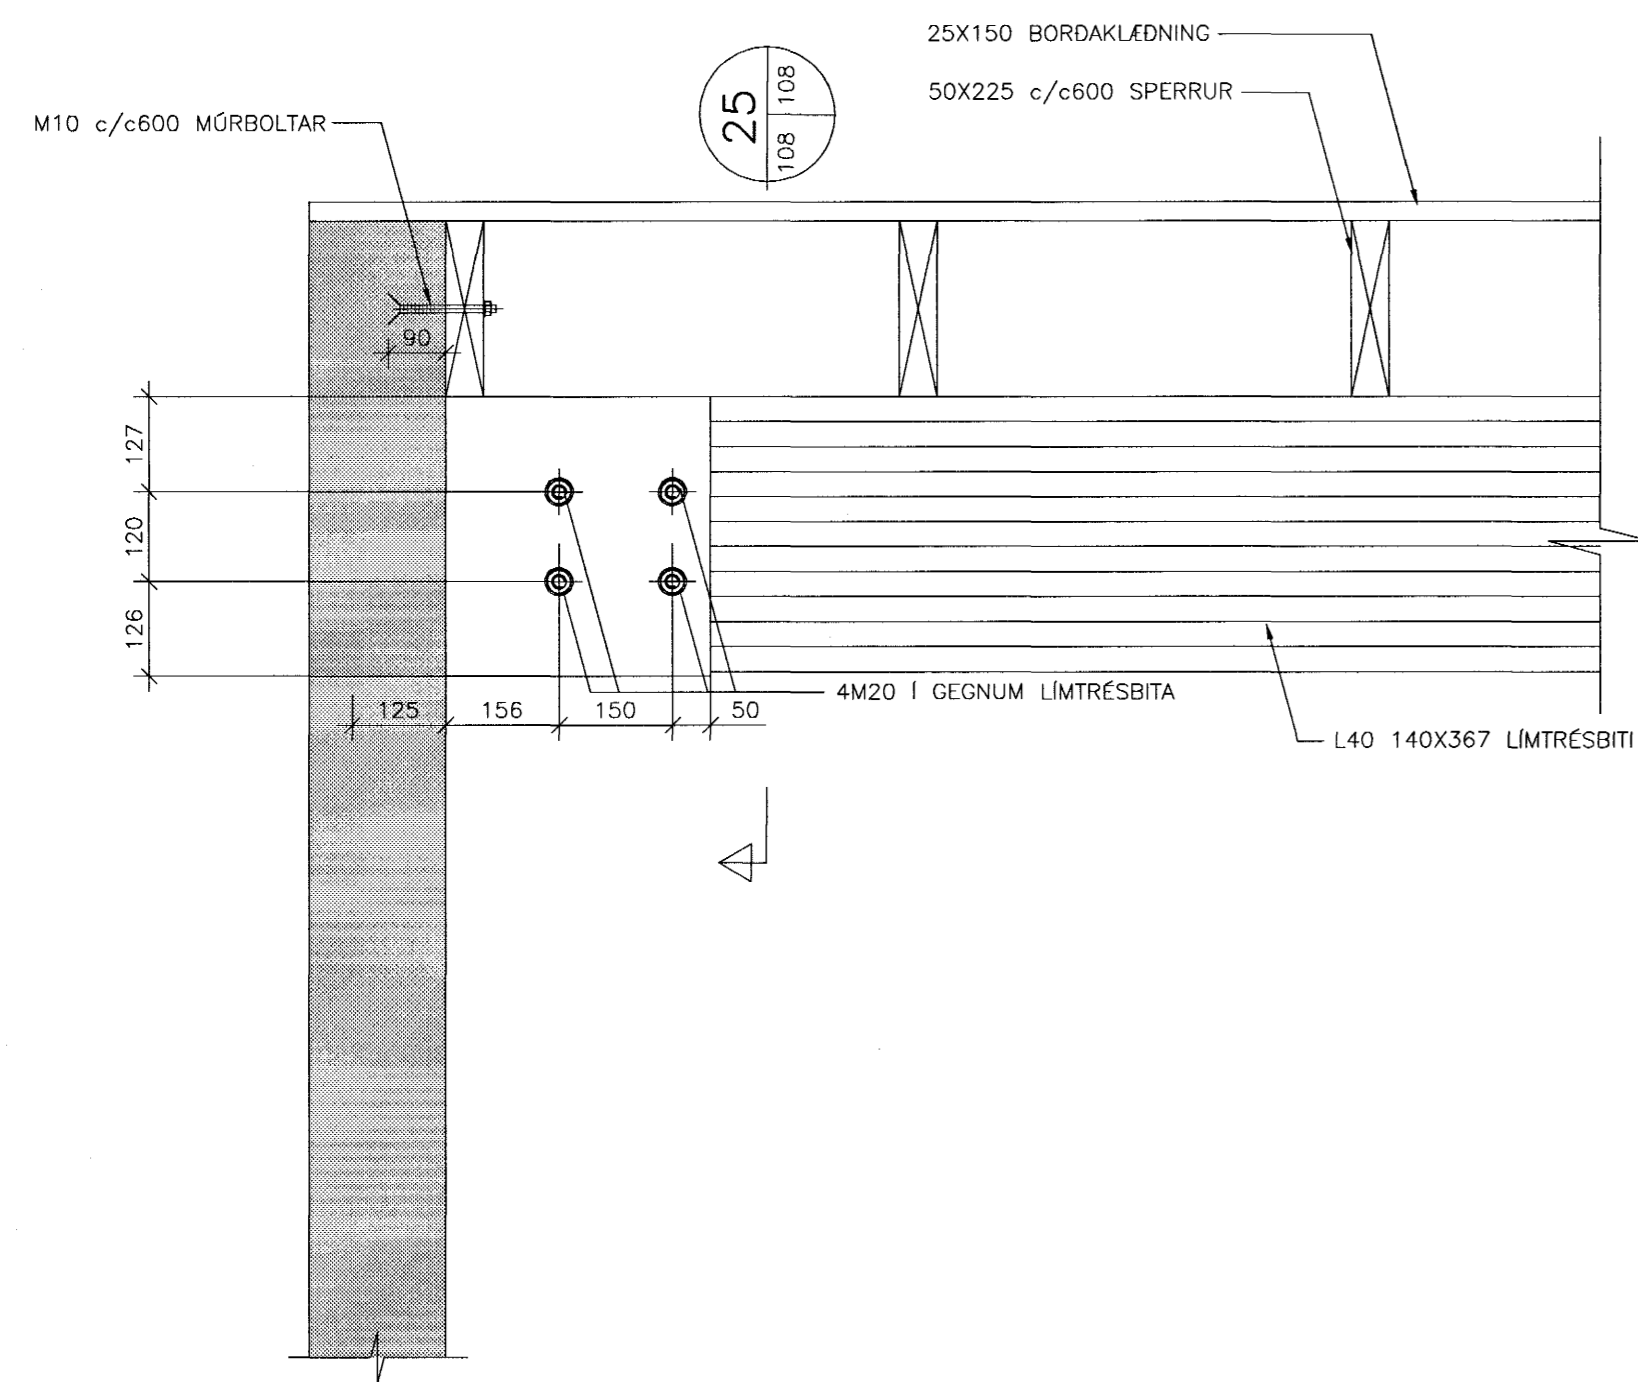


25 SNID 1:10

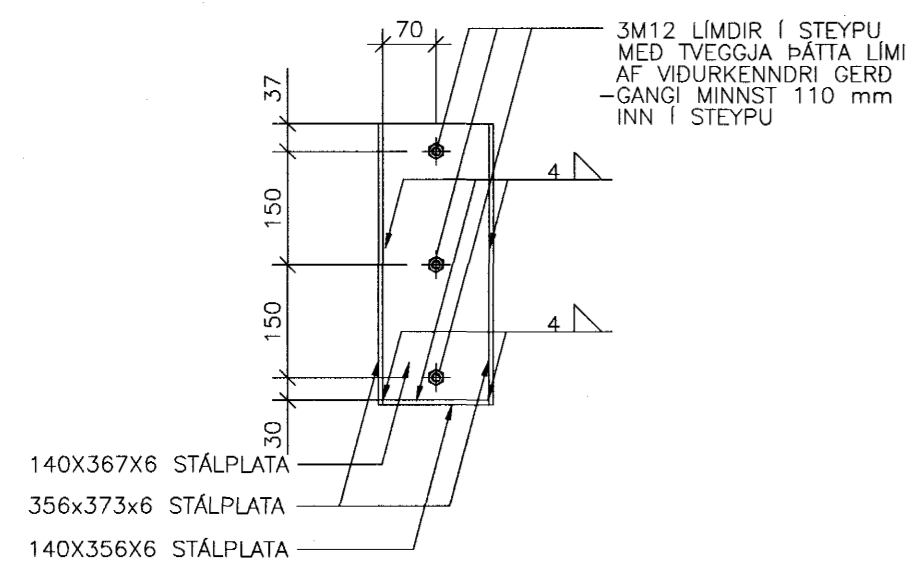


FESTING F2

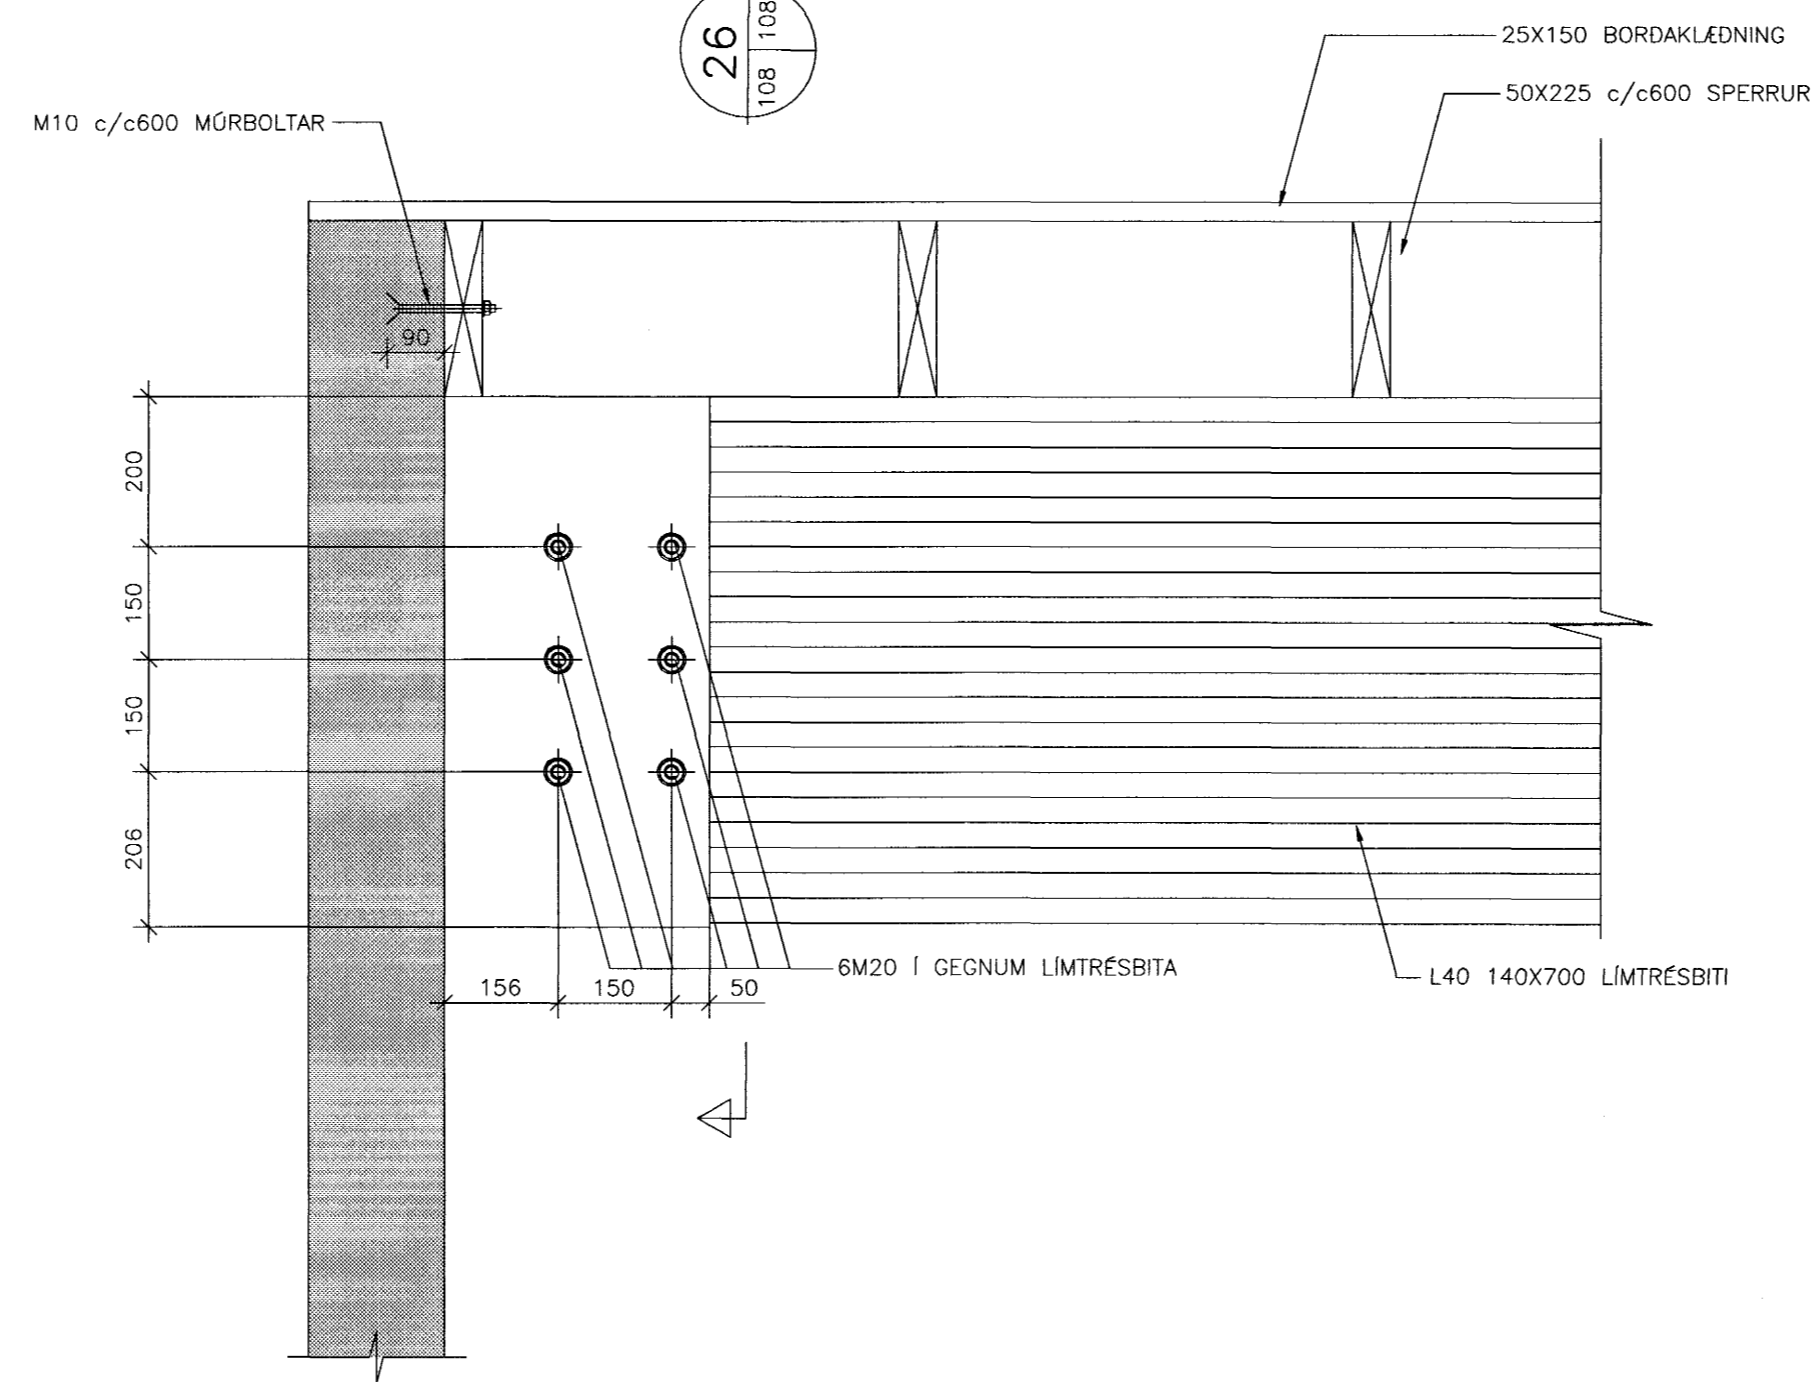


26 SNID 1:10

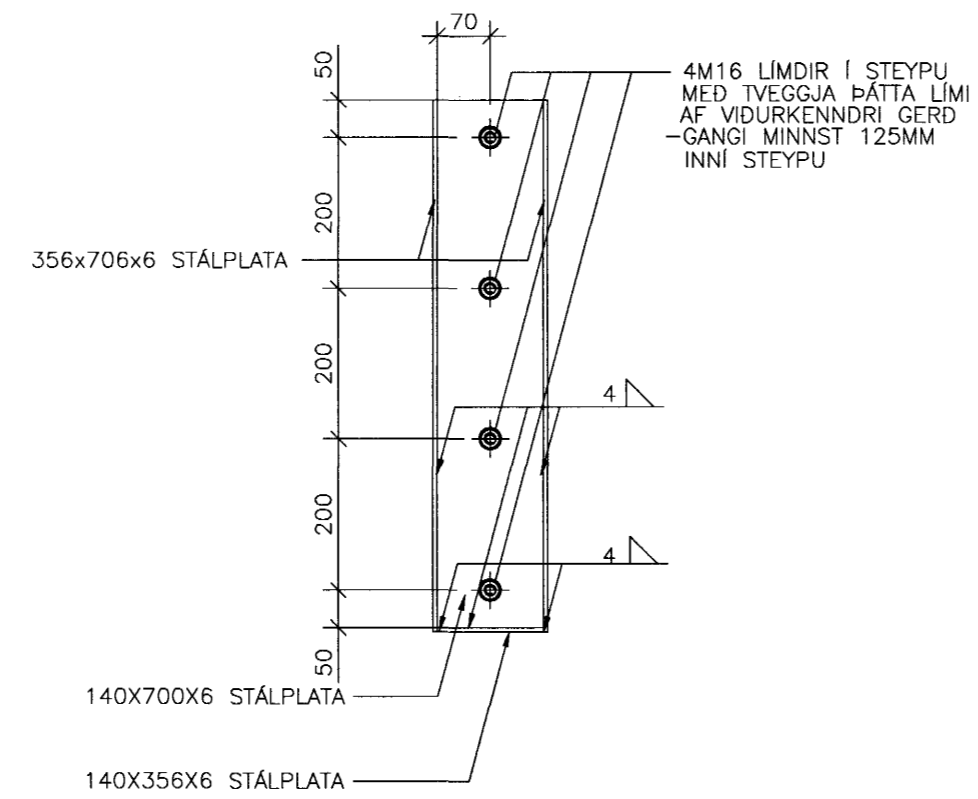


22 SNID 1:10

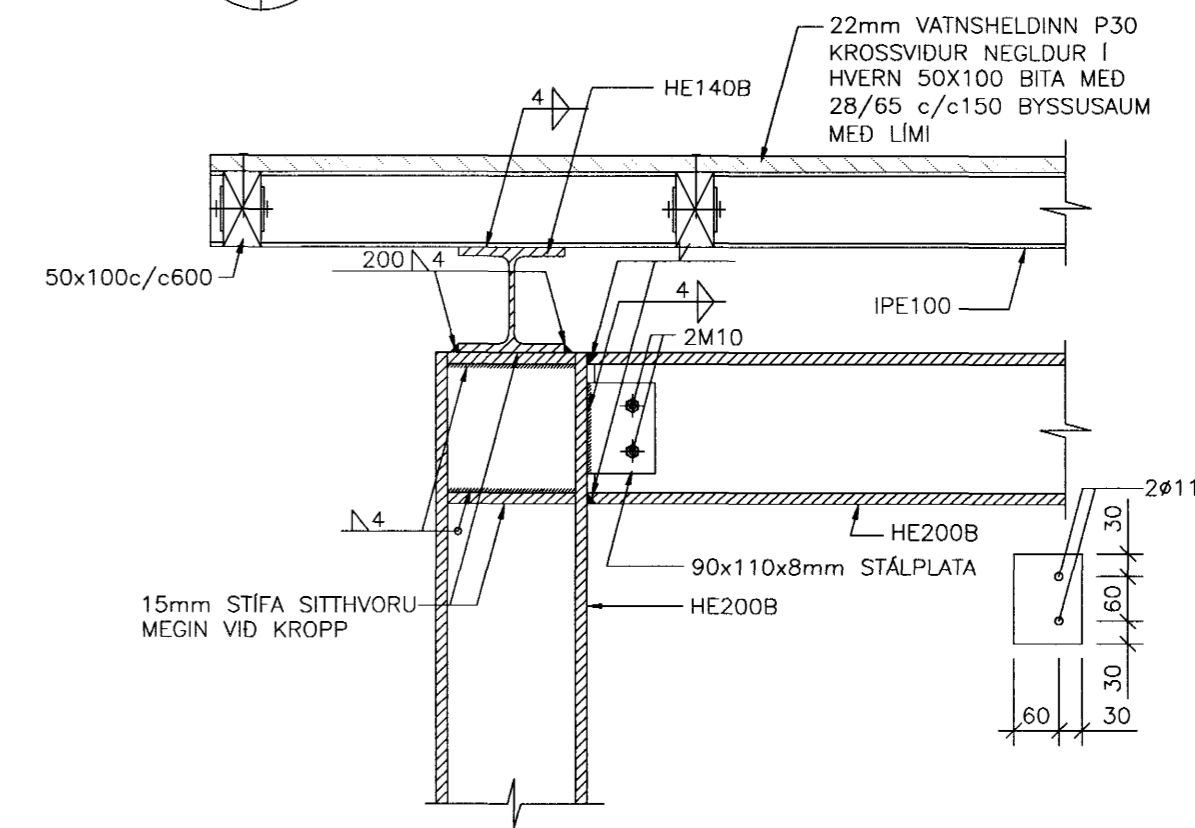

23 SNID 1:10

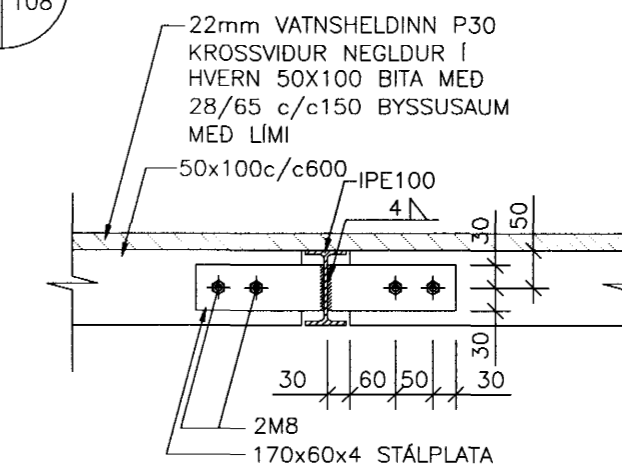

LYKILMYND 1:1000

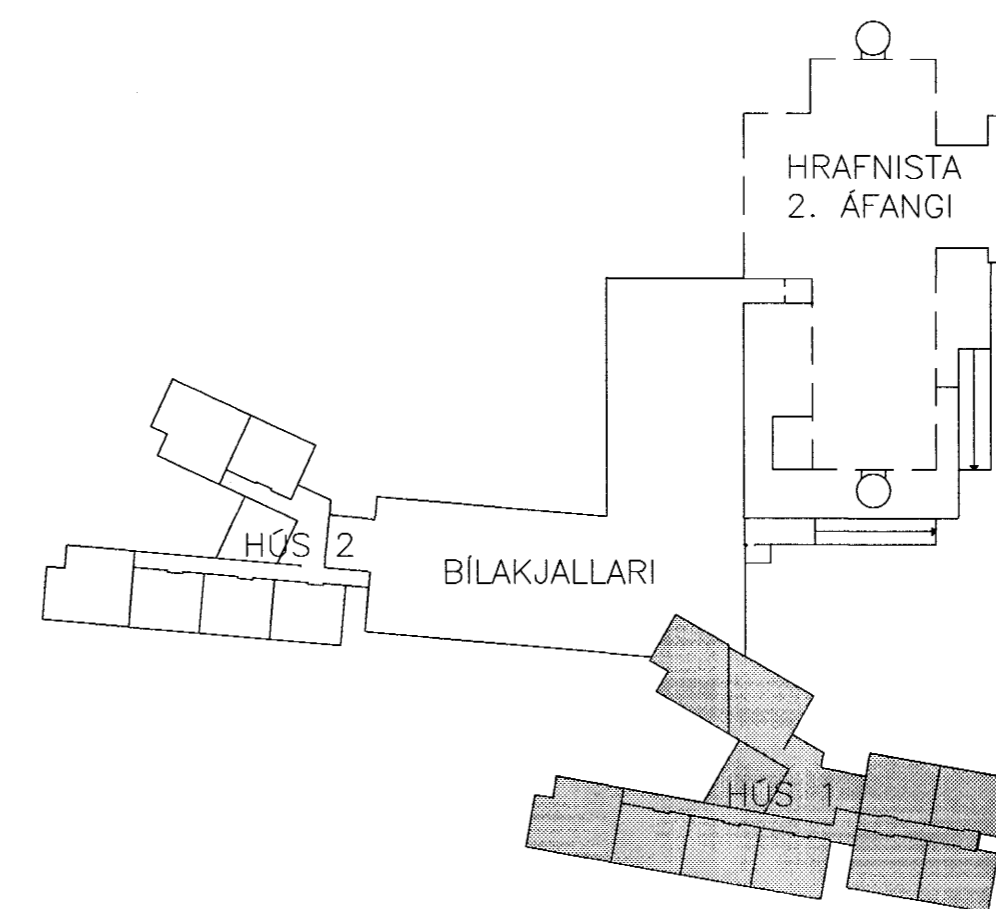

Byggingafræðingur
 19. DES. 2001
 VG



TILVÍSANIR:	
ALMENNAR SKÝRINGAR	SJÁ BL.NR. 1.3.100
BR. DAGS. BREYTING	REIKN. TEIKN.
HRAFNISTA HFJ. – FJÖLBÝLISHÚS VÍÐ GARÐAVEG	
BURÐARVIRKI	HANNAÐ/TEIKN. HE/VK
ÞAKVIRKI OG SKYGGNI	ATH. <i>h.b.</i>
SNID	SAMÞYKKI <i>Jellius B</i>
HÚS 1	KT. 130657-4487
KVARDI 1:10	REYKJAVÍK 29.11.2001
VERKNR.	TEIKN. NR. BR.
00370	1.3.108