

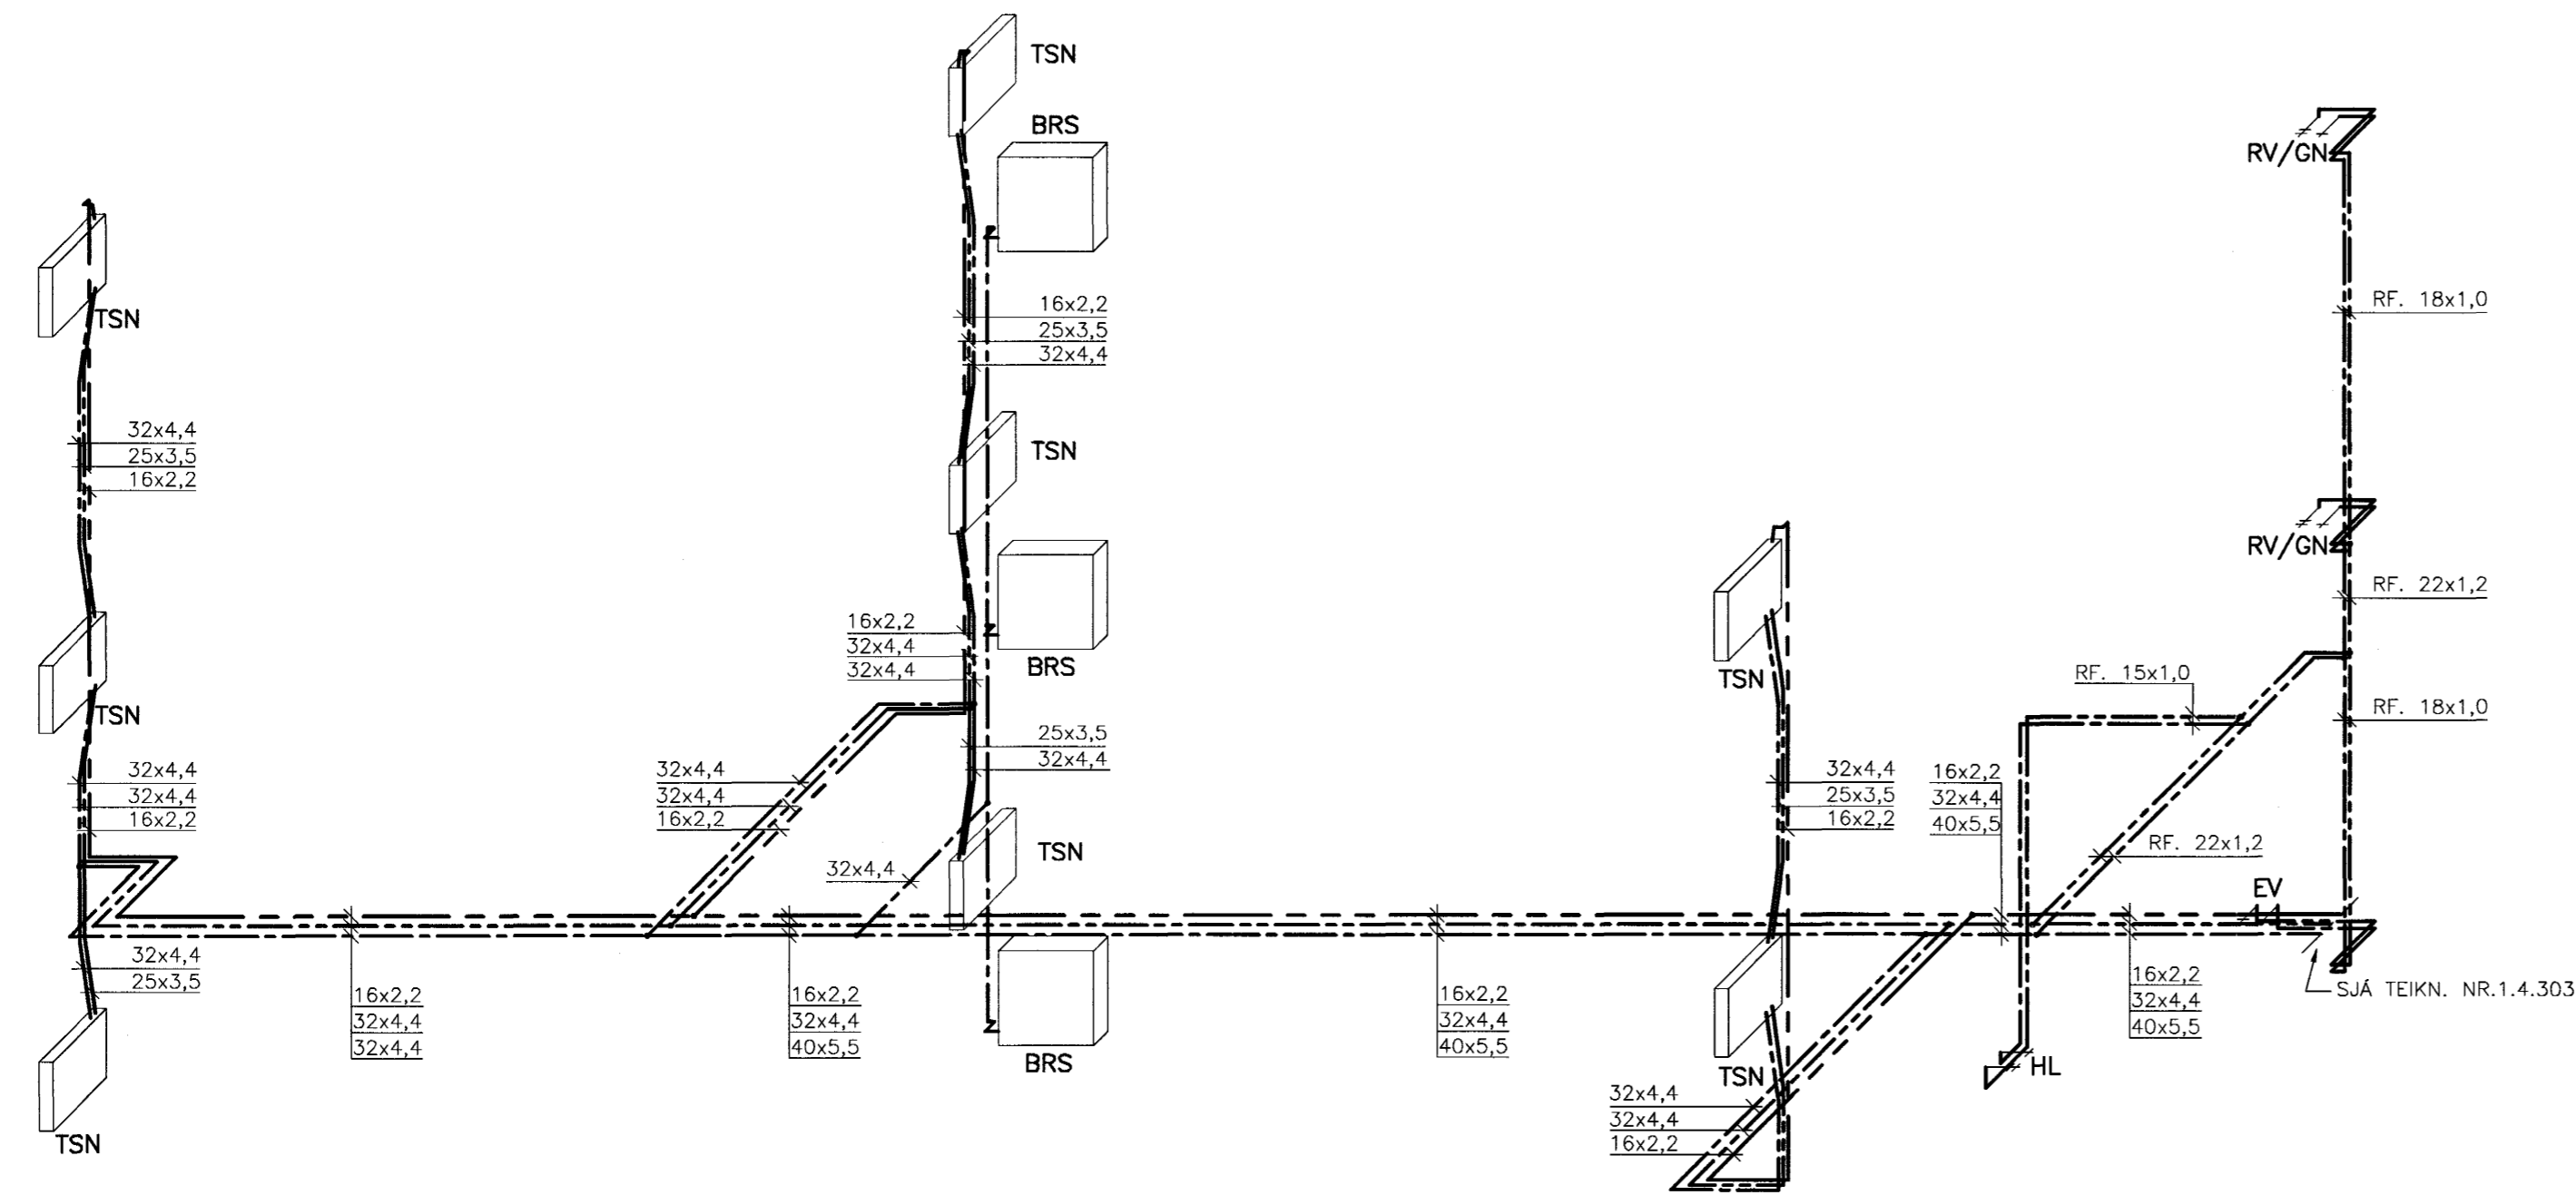


RÚMMYND 1:50

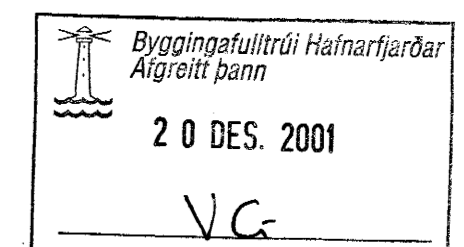

LYKILMYND 1:1000

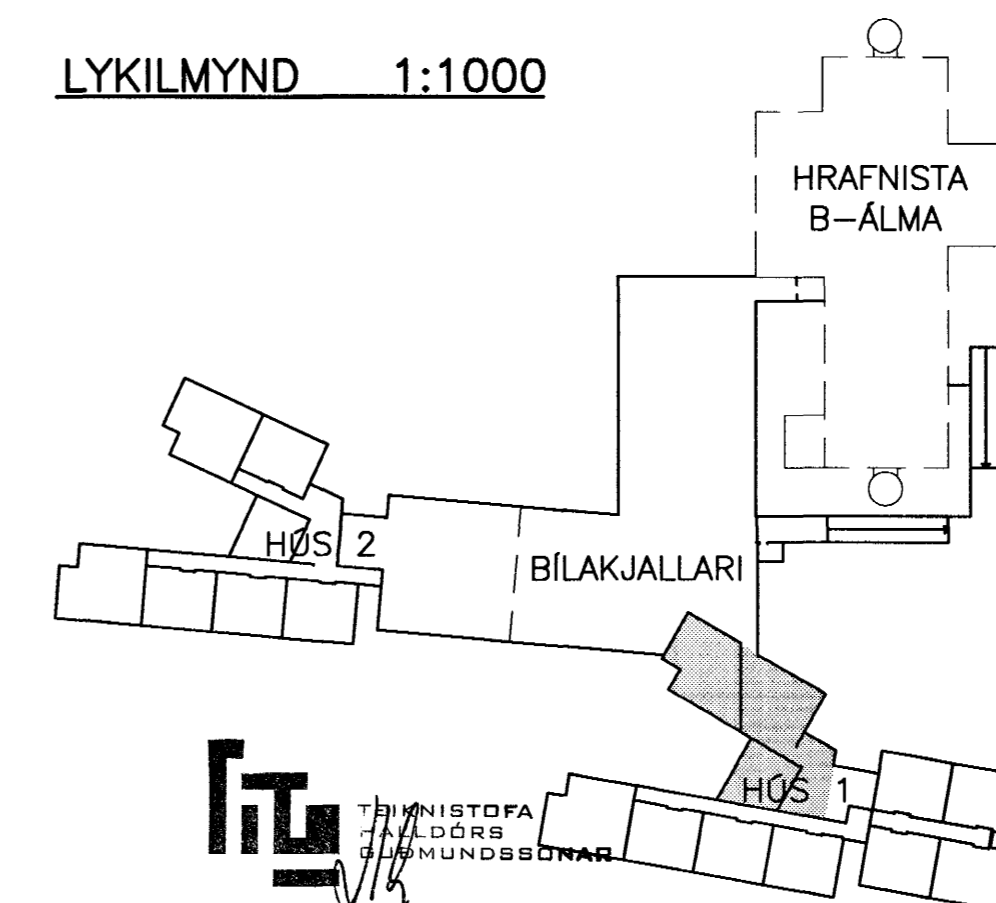

BR.	DAGS.	BREYTING	REIKN.	TEIKN.
HRAFNISTA HFJ. – FJÖLBÝLISHÚS VID GARDAVEG				
NEYSLUVATNSLAGNIR			HANNAD/TEIKN. ÖAG/PH	
KJALLARI – 3. HÆÐ			ATH. <i>ÖAG</i>	
RÚMMYND			SAMÞYKKT <i>JuliusB</i>	
HÚS 1			KT. <i>13657-4439</i>	
KVARDI 1:50			REYKJAVÍK 08.11.2001	
			VERKNR. TEIKN. NR. BR.	
			00370 1.4.301	

VSÓ
 VSÓ RÁÐGJÖF BORGARTÚNI 20, 105 REYKJAVÍK, SÍMI 585-9000, SIMBREF 585-9010, NETFANG vsó@vso.is