




SNID T
1:20 B01

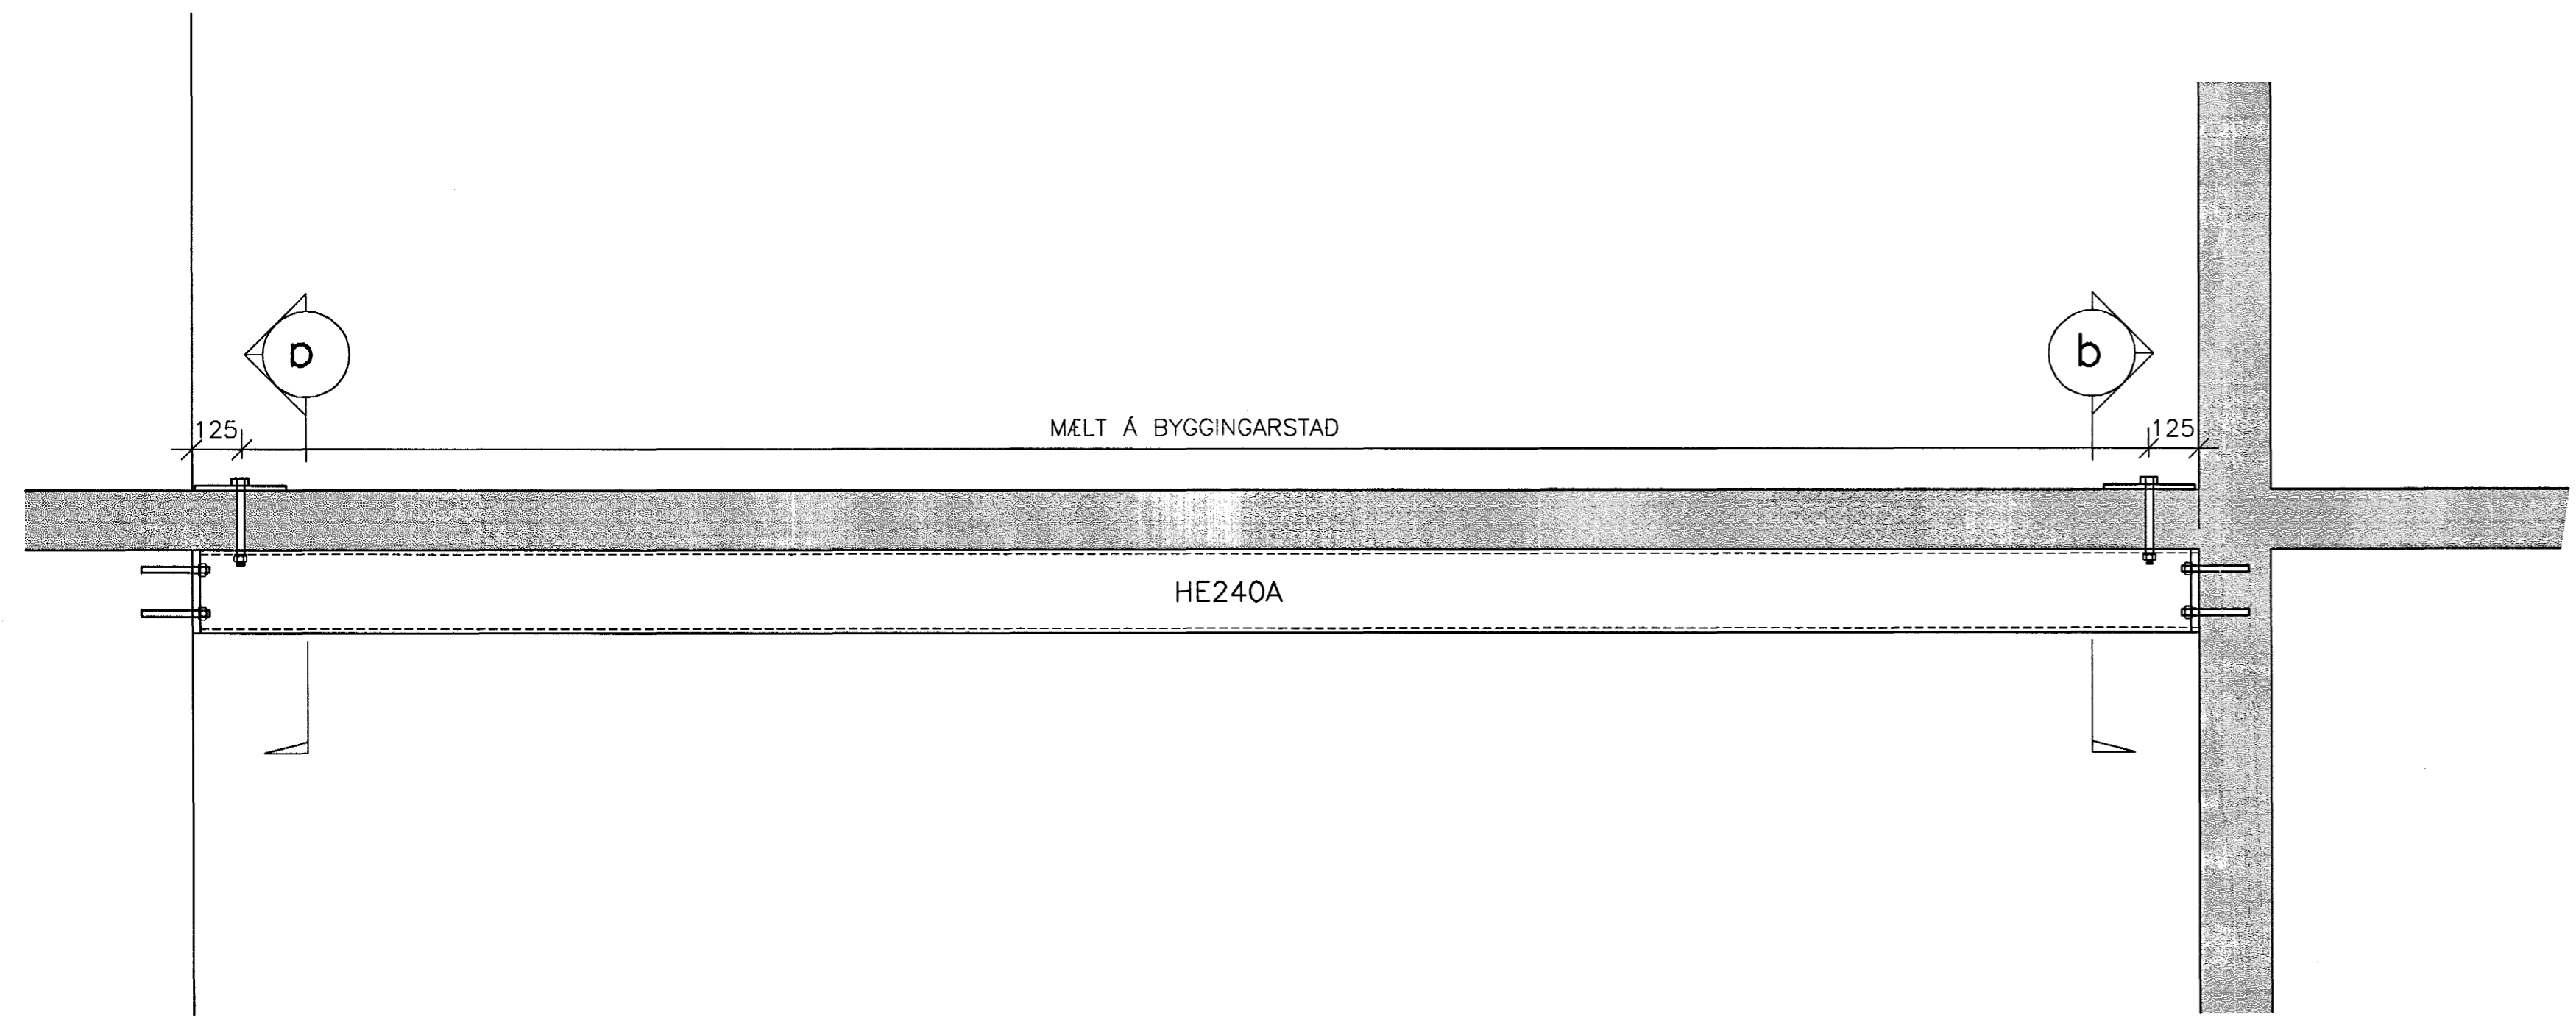


SNID V
1:10 B01

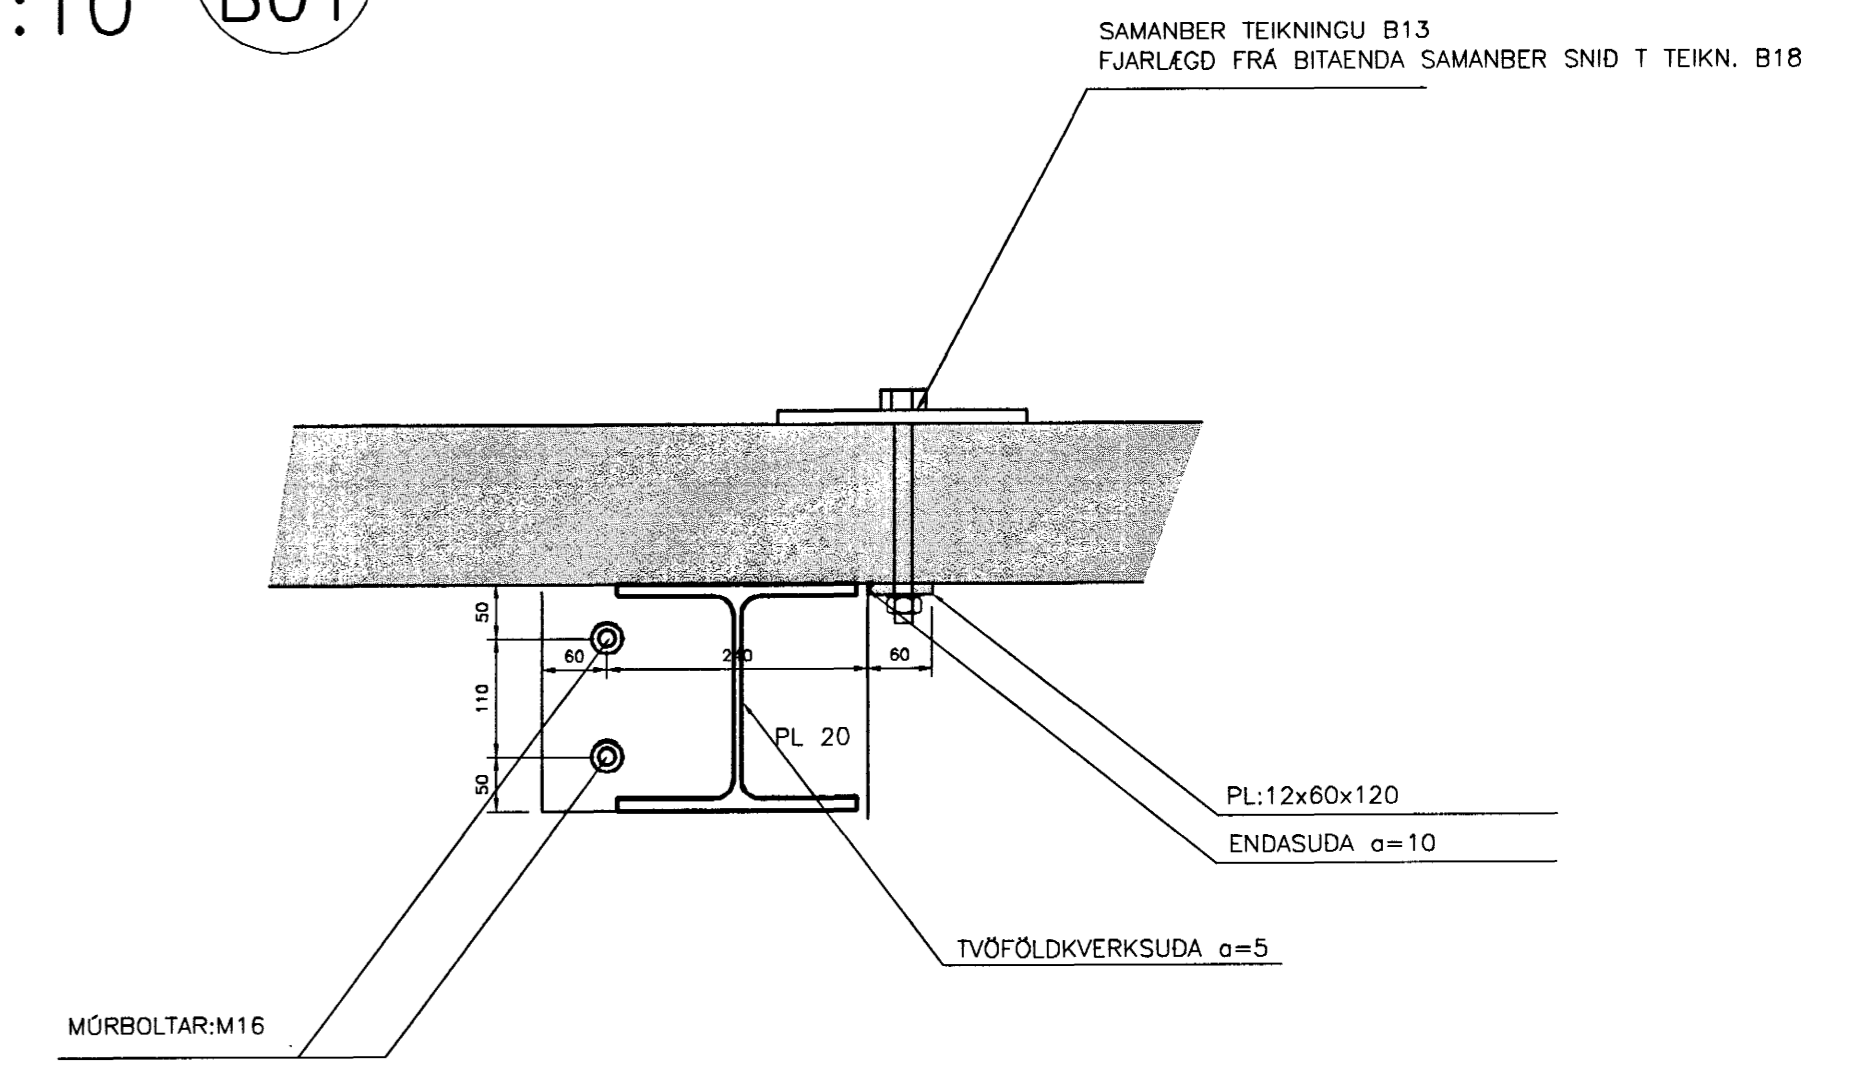

SNID a
1:10

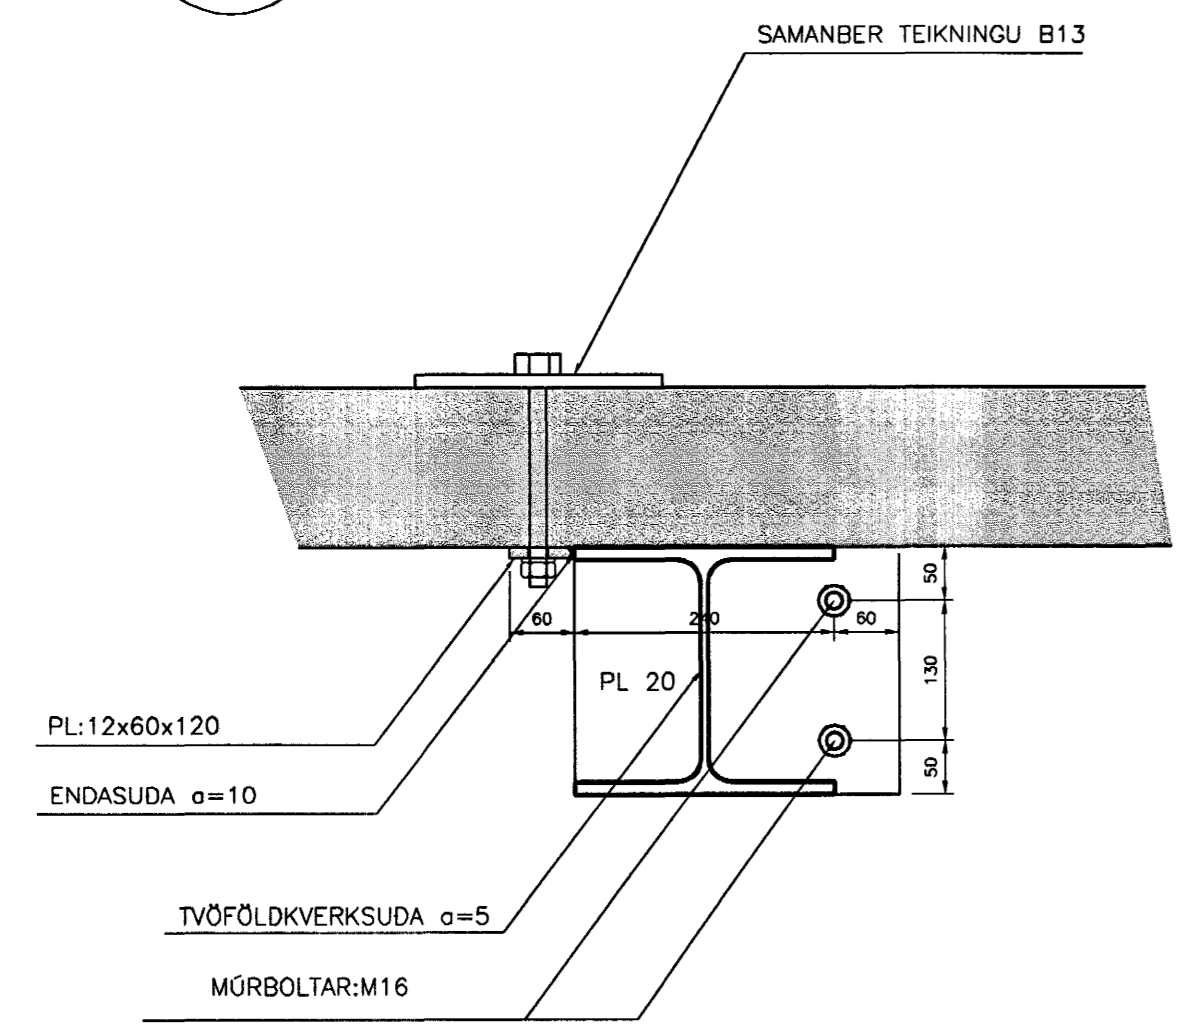


SNID b
1:10

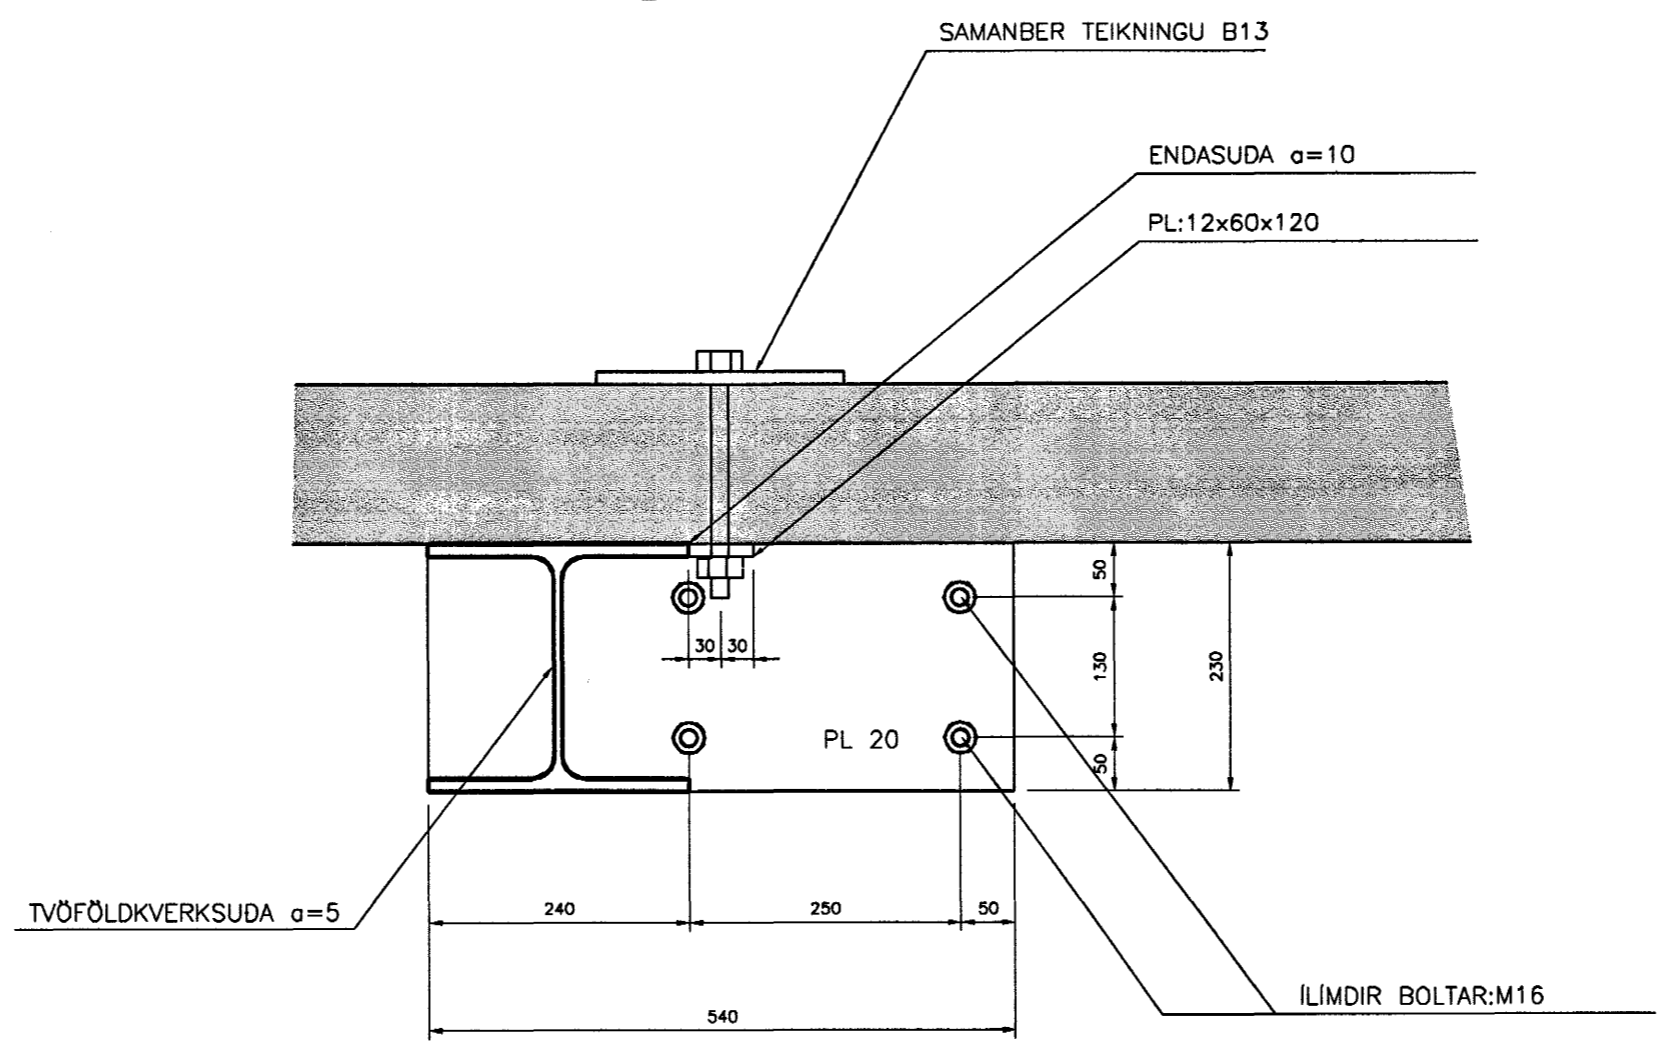

ÖLL MÁL MÆLIST Á BYGGINGARSTAD
TILVÍSANIR:
ALMENNAR SKÝRINGAR SJÁ BL. NR. 99794-B00

Samþykkt þann
1. OKT. 2001
Byggingafráttir
F.h. Sigurbjartur Halldórsson

2. á. g. 2001
VINNUTEIKNING

BÓKASAFN HAFNARFJARÐAR, STRANDGÖTU 1	
BURDARVIRKI SNID-T OG V HLIDARMYND	<i>Sveinbjörn Magnússon</i>
VSB VERKFRÆÐISTOFA	Breyting:
 BÆJARHRAUNI 20 • 220 HAFNARFJÖRÐUR Sími 585-8800 • FAX 585-8810 Netfang: vsb@vsb.is, kt:710796-2899	Samp.: <i>Björn Guðafsson</i> Kt.: 180550-4889 <i>Hanna</i> Hanna: BG/HJ
Mikv: 1:20, 1:10	Teknað: HJ Yfirtekið:
Daga: 15.08.2001	Þír: 99794-B18