




SNID A
1:20 L08

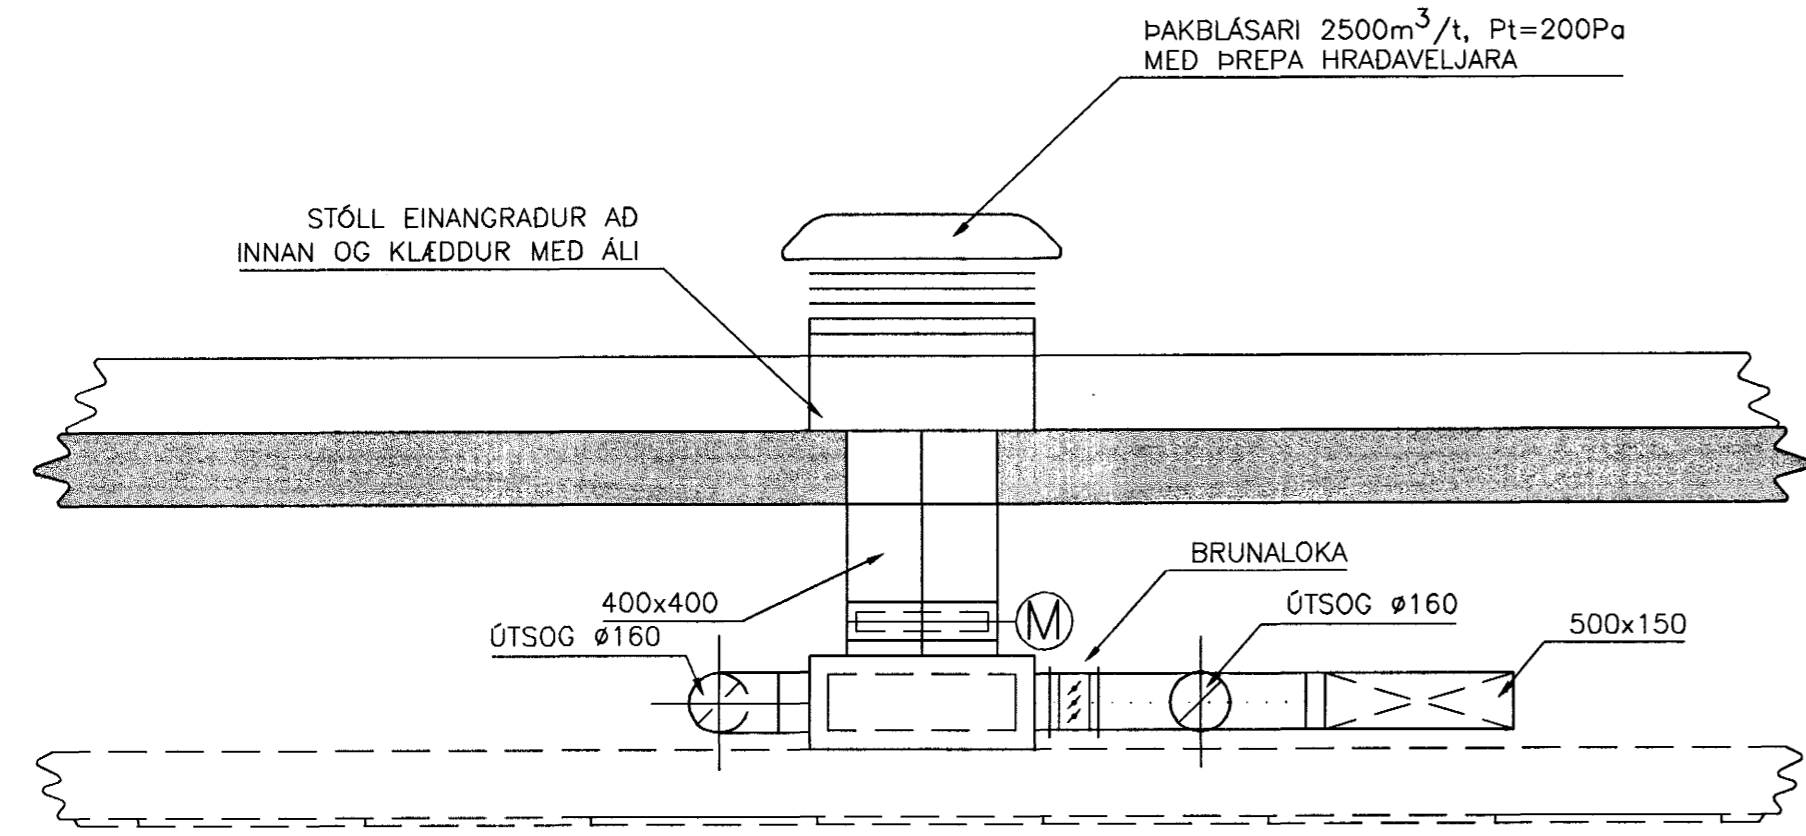


SNID E
1:20 L06

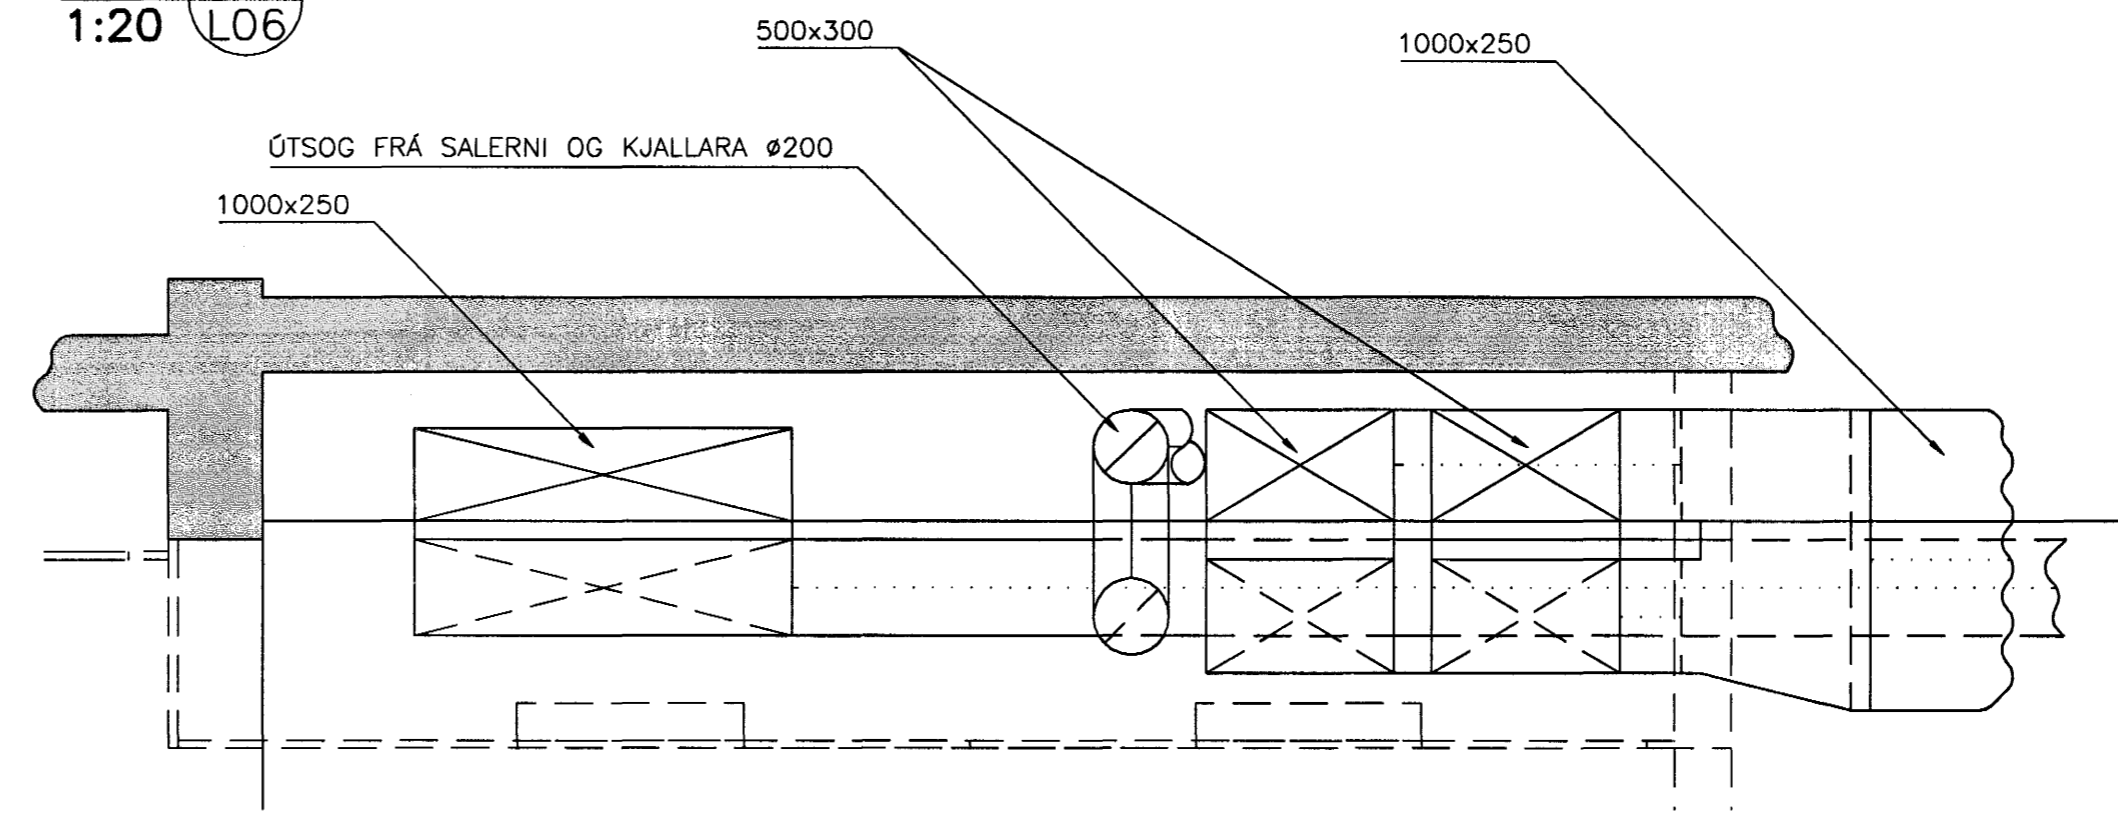


SNID I
1:50 L06

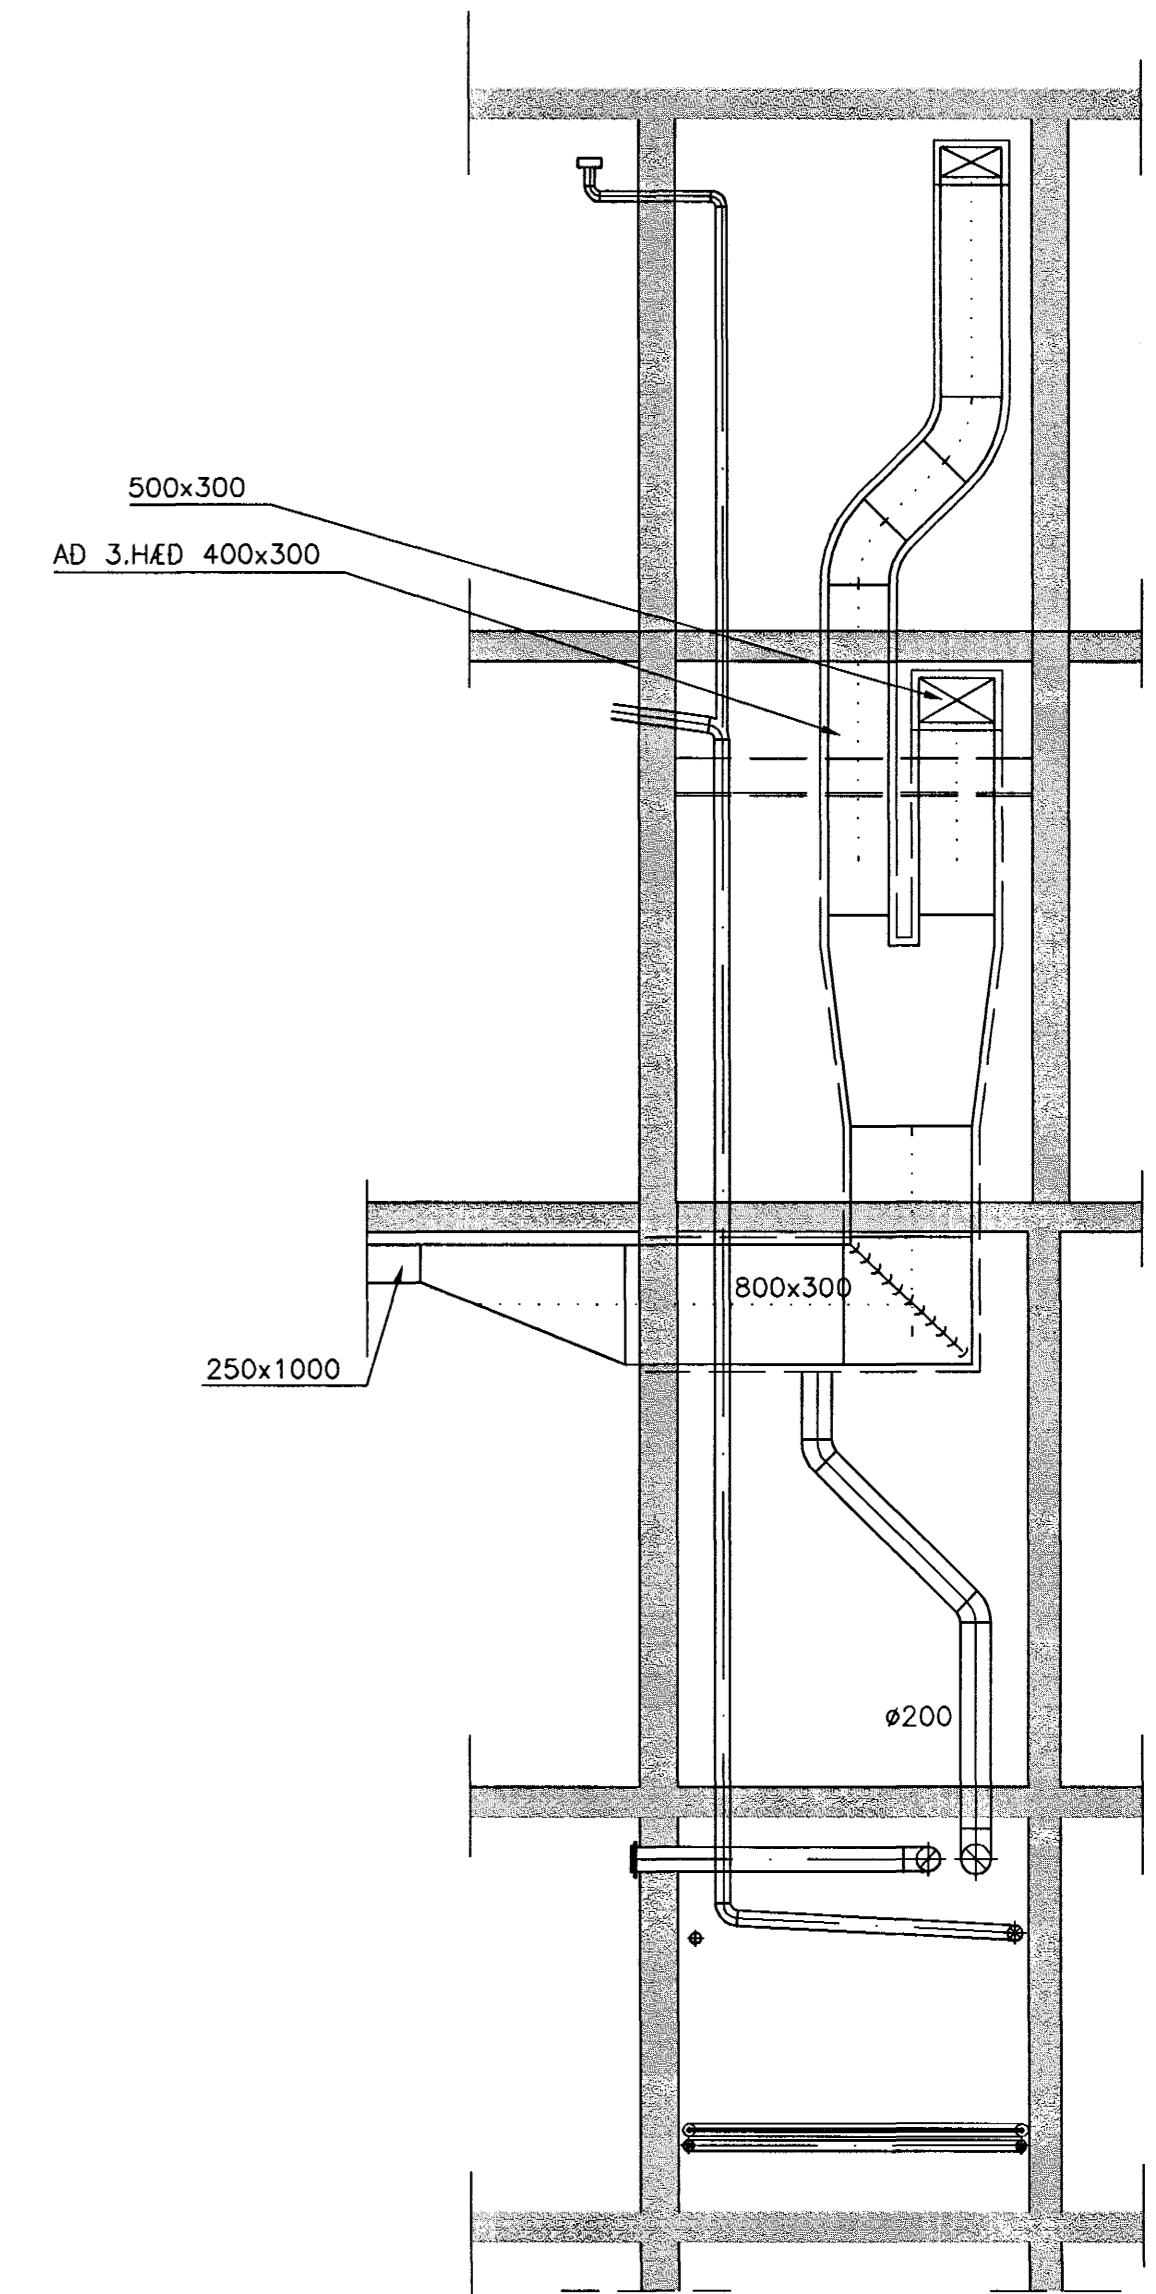


SNID B
1:20 L08

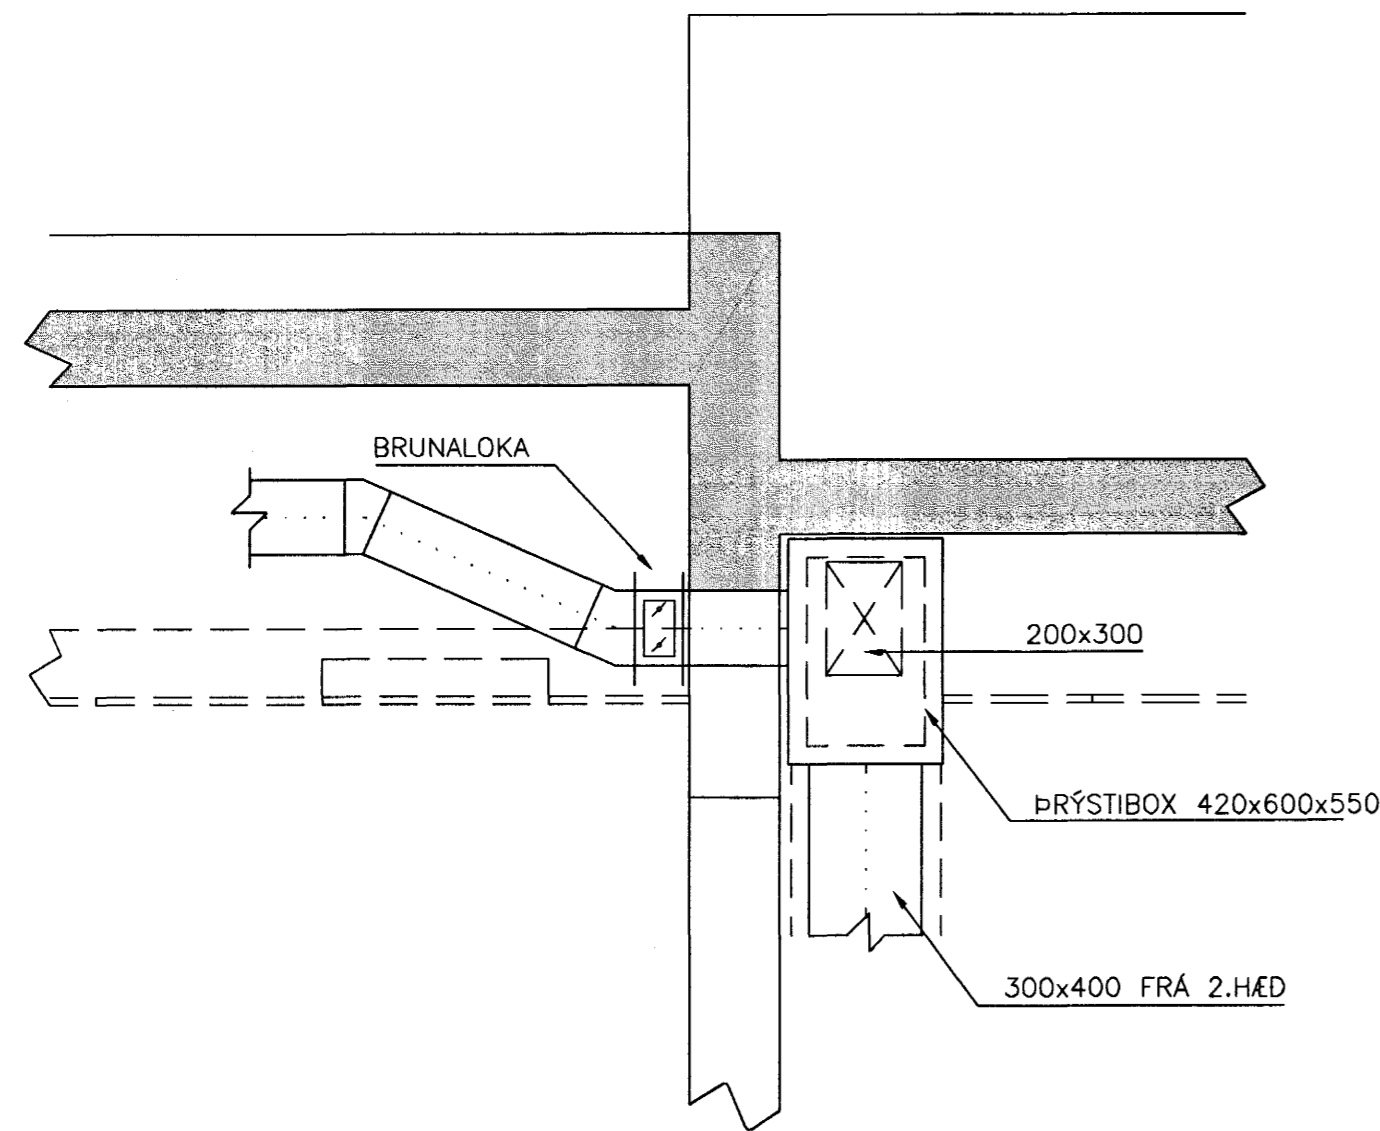


SNID F
1:20 L06

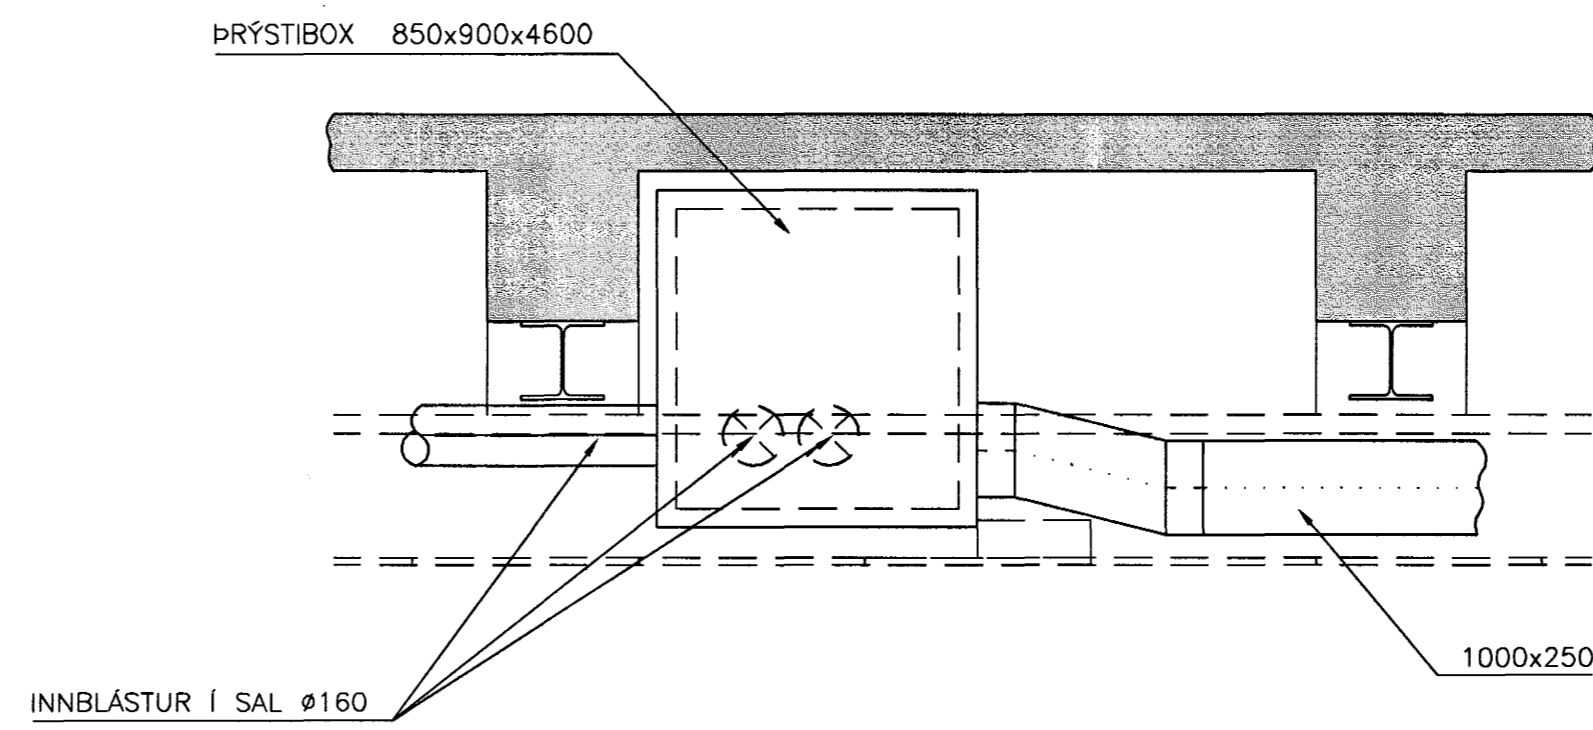


SNID G
1:20 L06

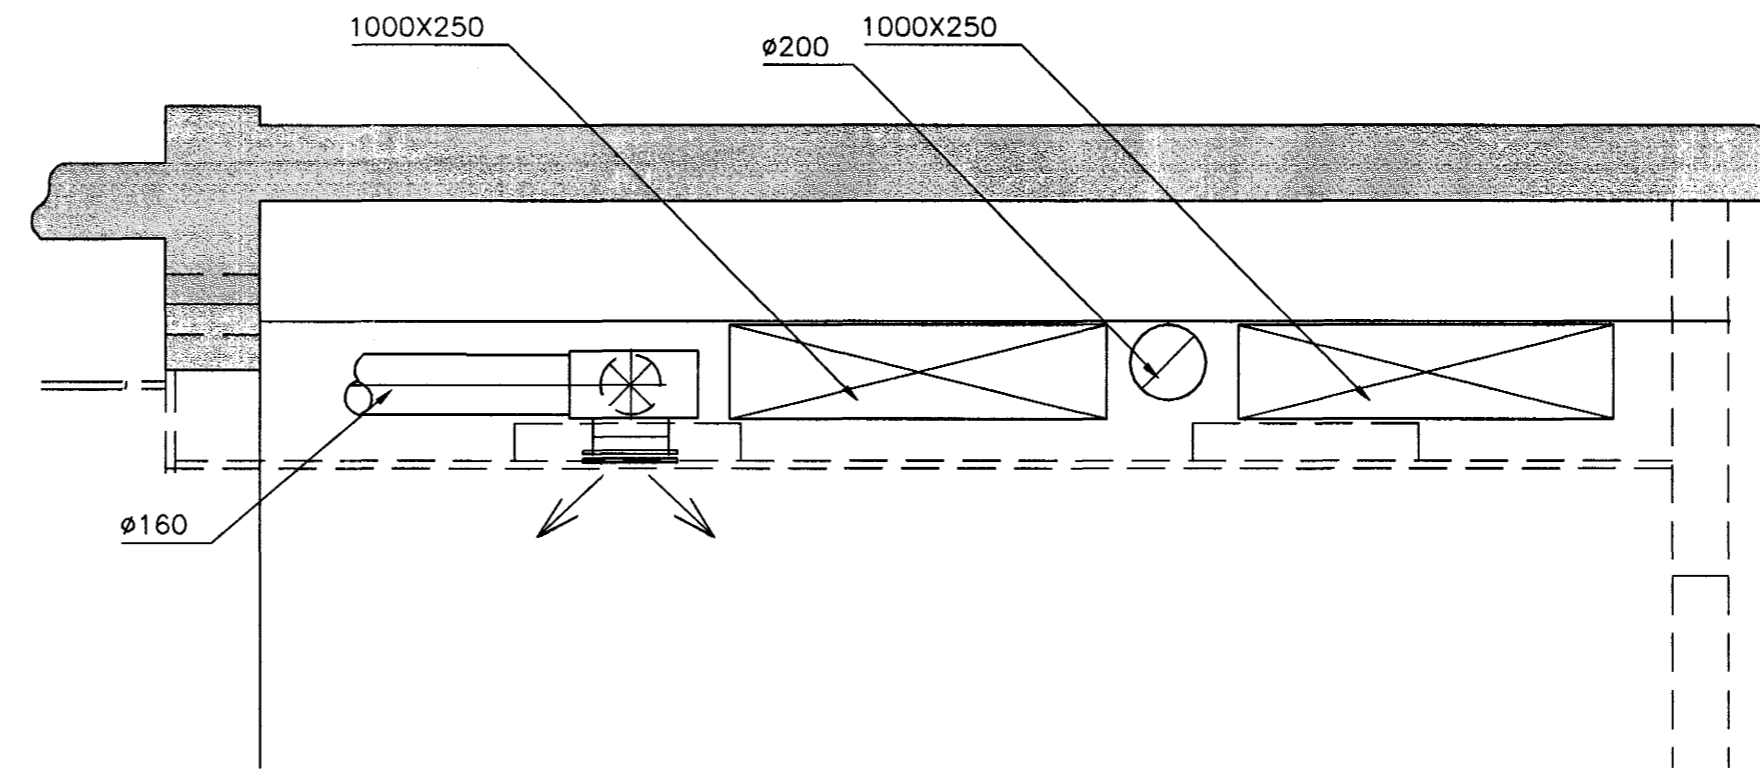


SNID C
1:20 L07

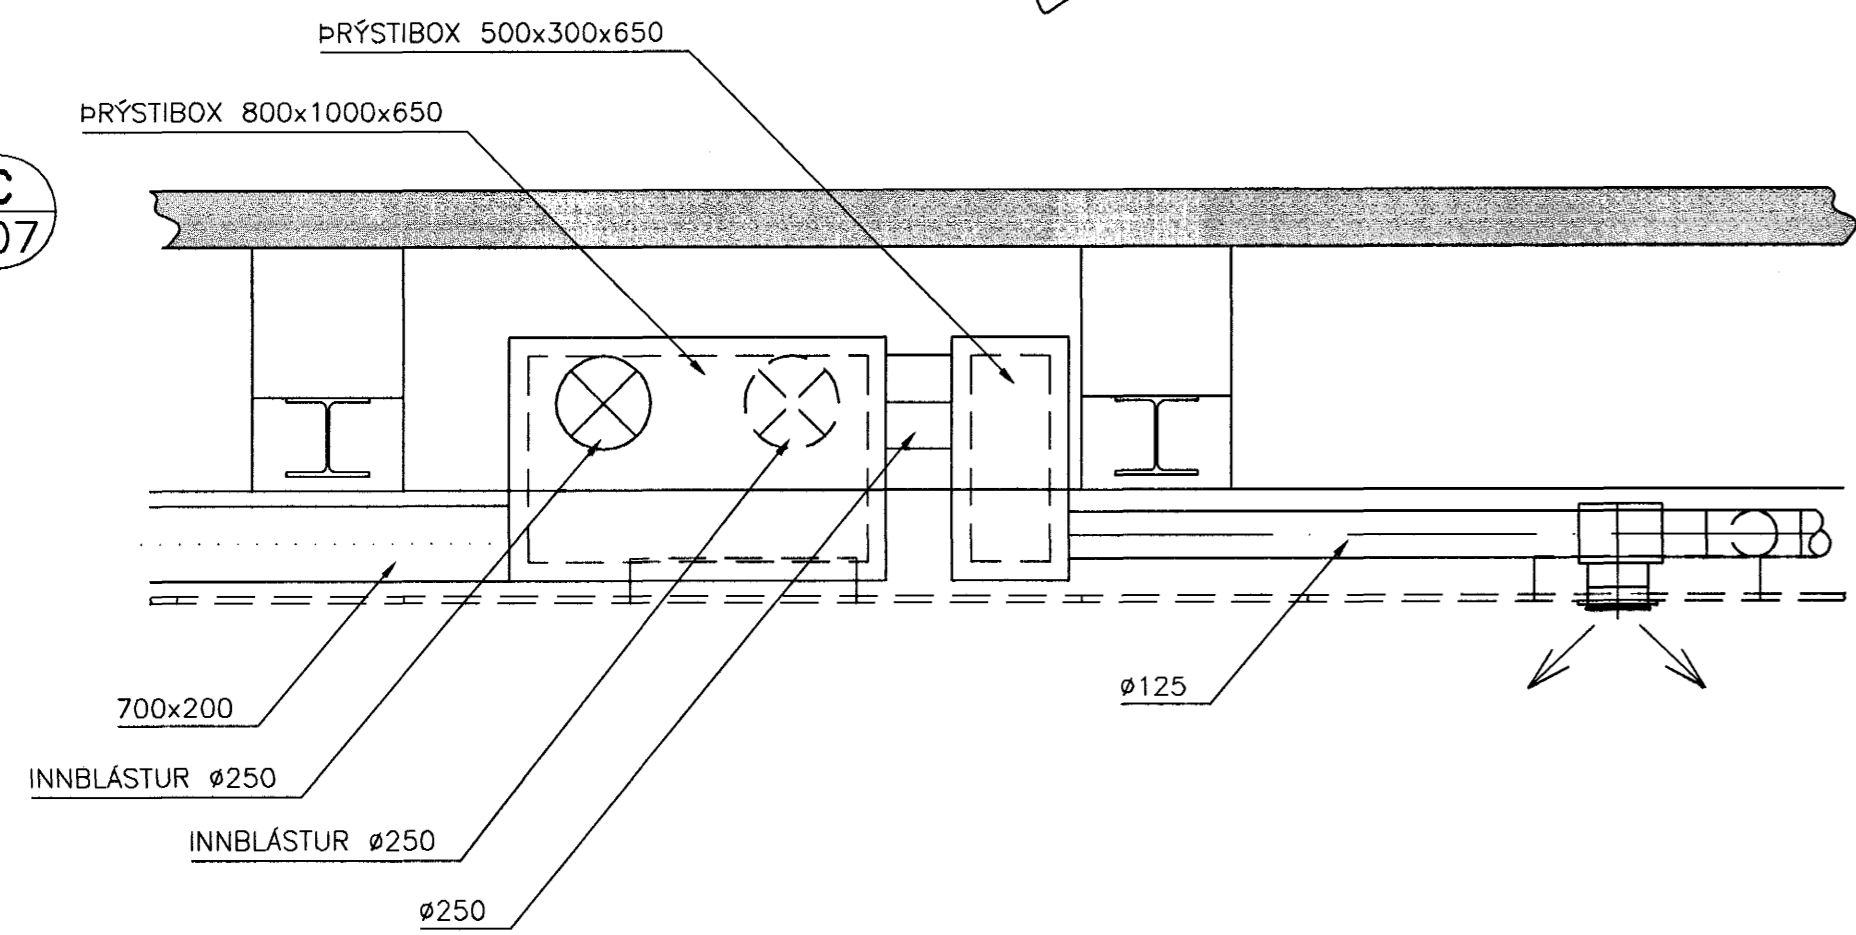

SNID H
1:20 L06

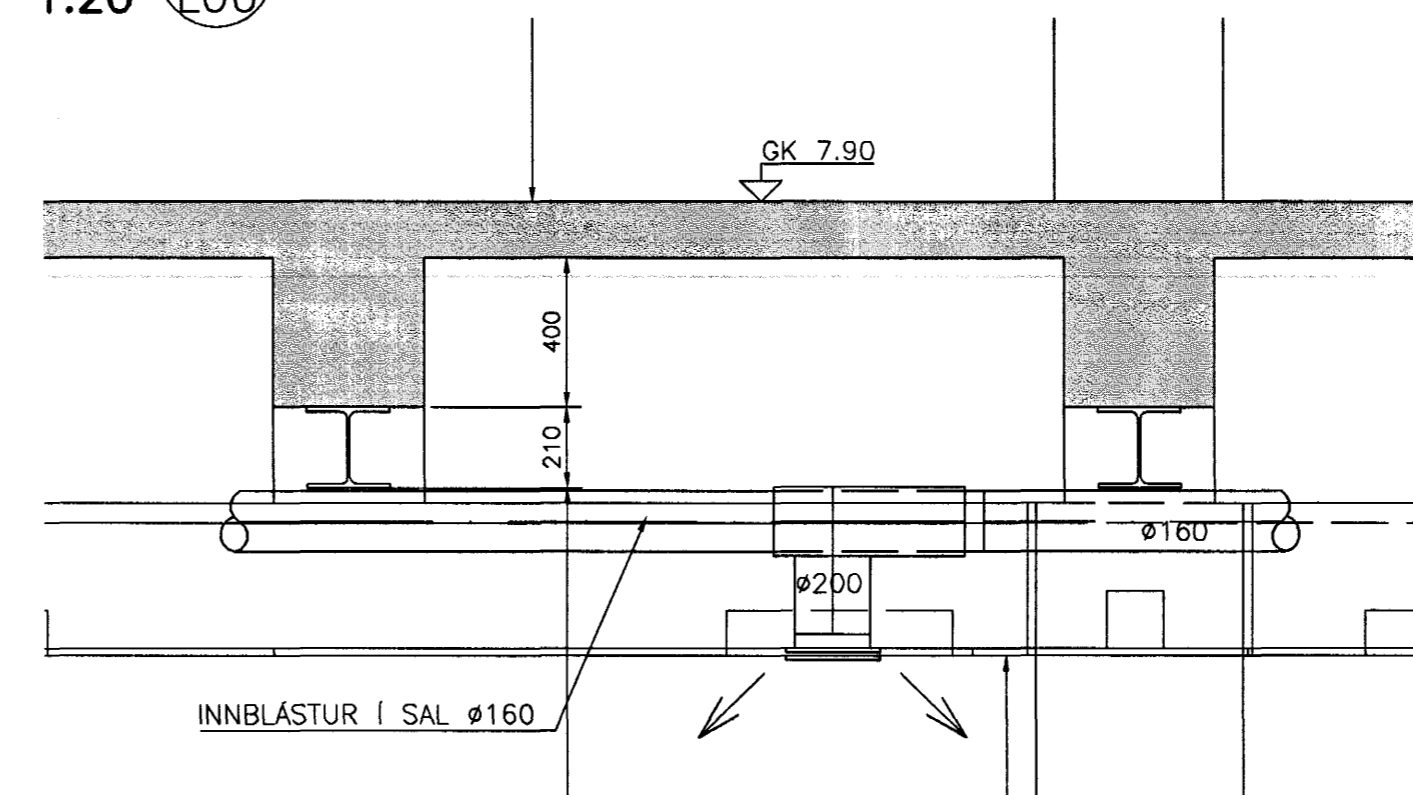

SNID D
1:20 L06

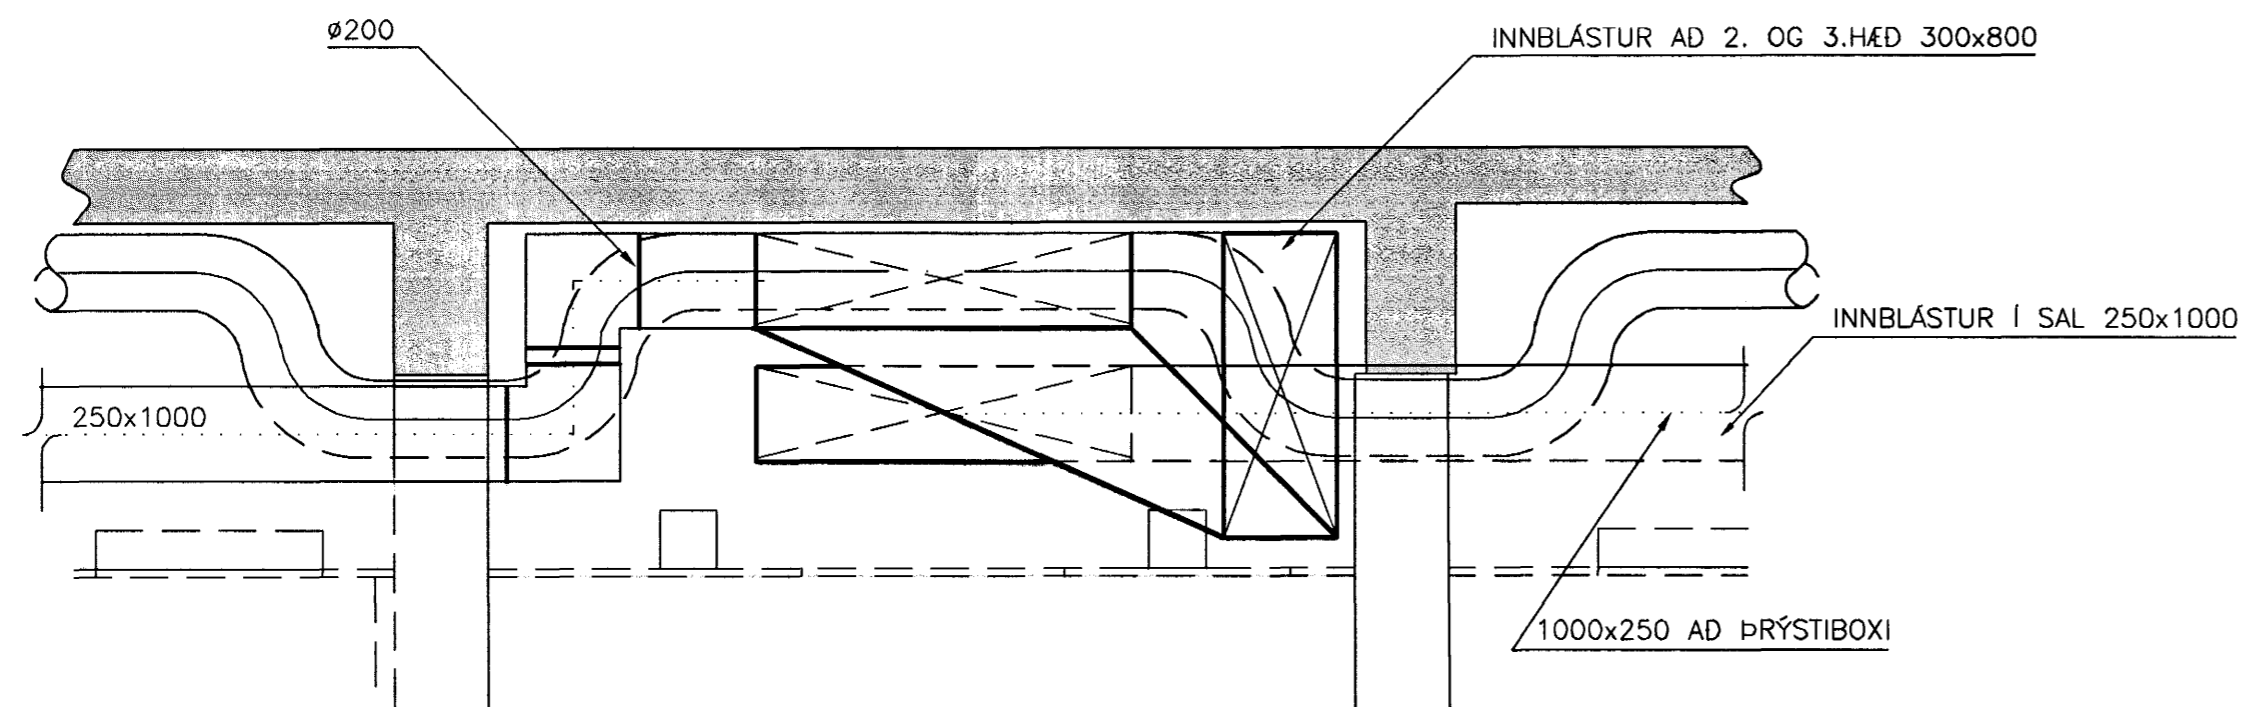

Erlendur Arni Hjálmarsson
byggingafrúli
5/10 01
GK

5. sept. 2001

VINNUTEIKNING

Snigd. Erlendur Arni Hjálmarsson

BÓKASAFN HAFNARFJÁRDAR, STRANDGÖTU 1

SNIDMYNDIR	C: 04.09.01 SNID D, G OG I
	B: 27.06.01 SNID B
	A: 29.05.01 SNID B
VSB VERKFRÆDISTOFA	Breyting:
Samþ.: Björgv. Guðafelsson	Kl.: 180550-4889
Mkv.: 1:20 1:50	Týlknad: EJ
Yfirfarnd:	
Daga: 01.01.01	Nr: 99794-L09C

BÆJARHRAUNI 20 • 220 HAFNARFJÓRDUR
 Sími 585-8600 • FAX 585-8610
 Netfang: vsb@vsb.is, M710796-2899