




A-HLID

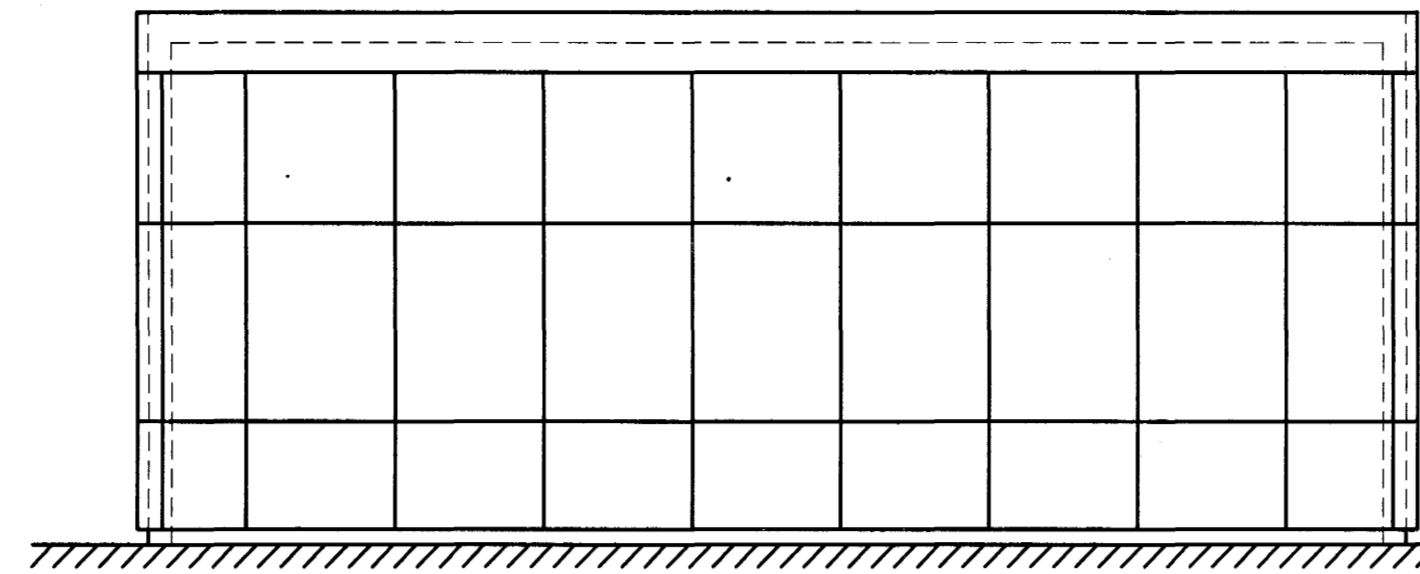


N-HLID

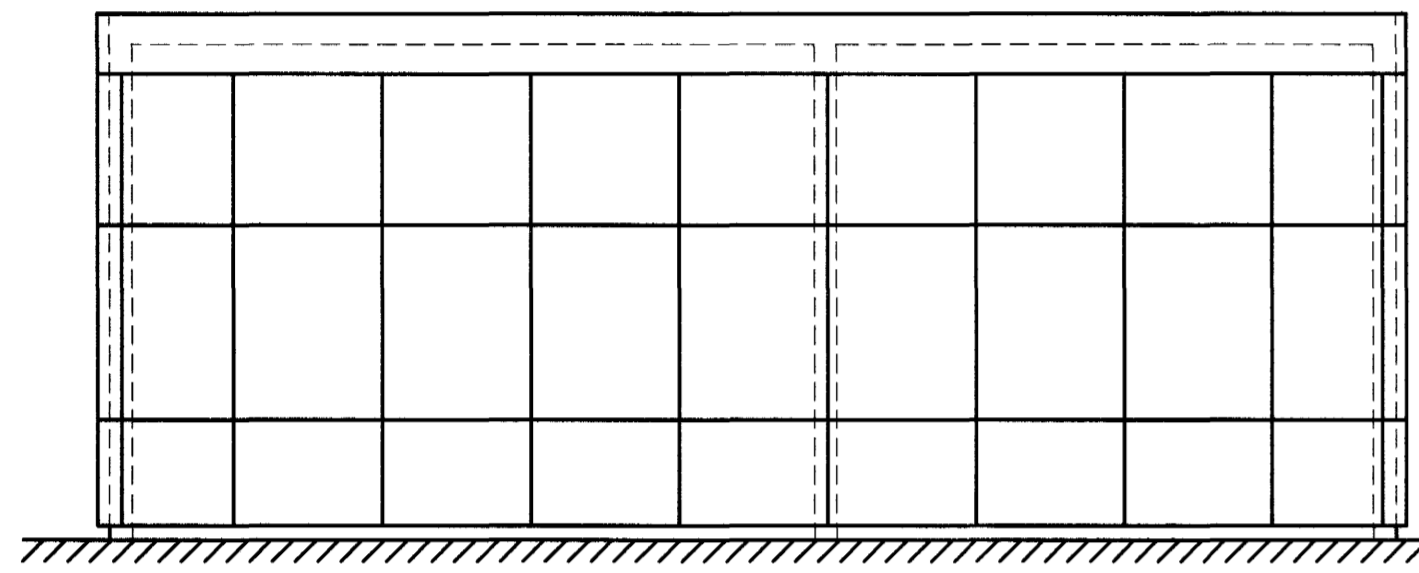


V-HLID

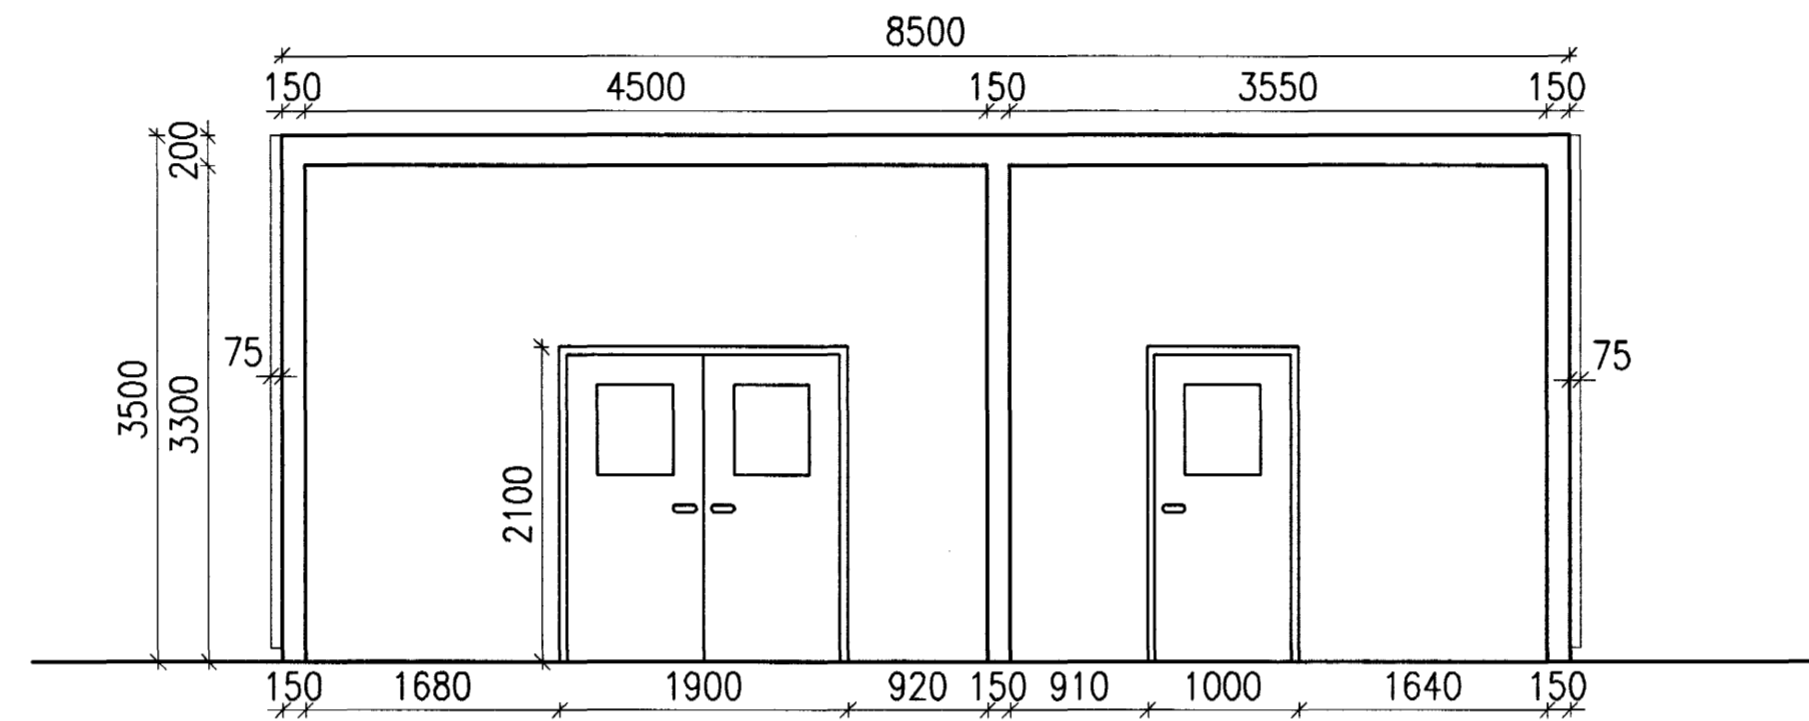

A  
01 SNID, 1:50

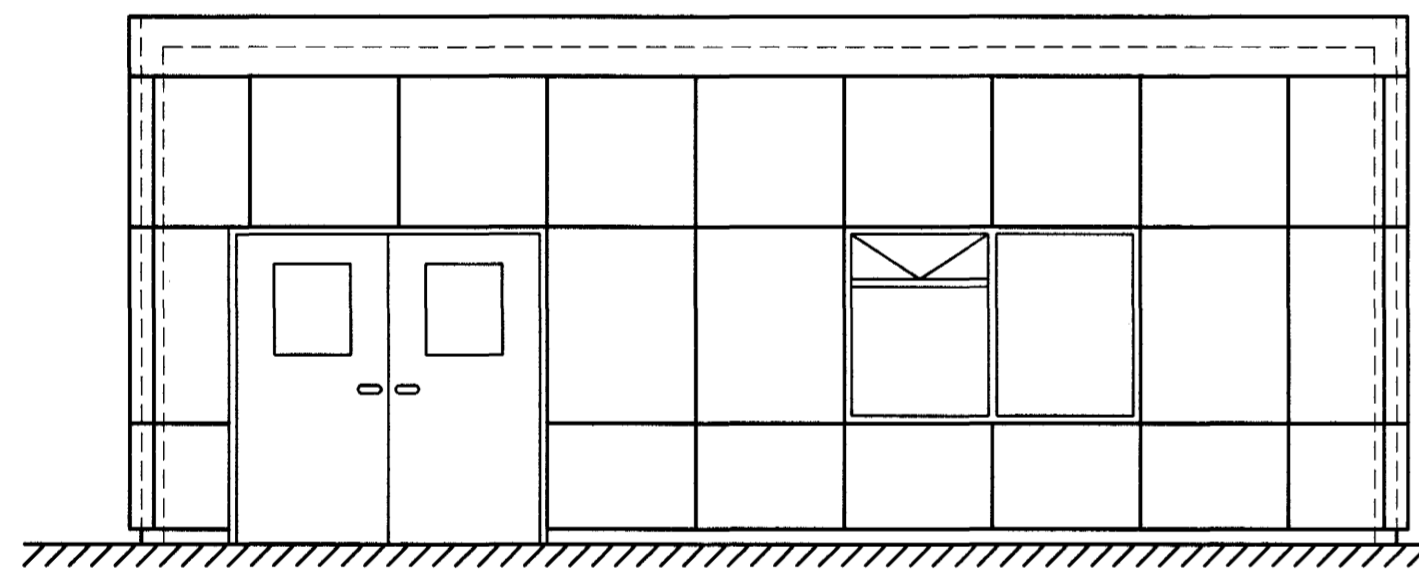


S-HLID

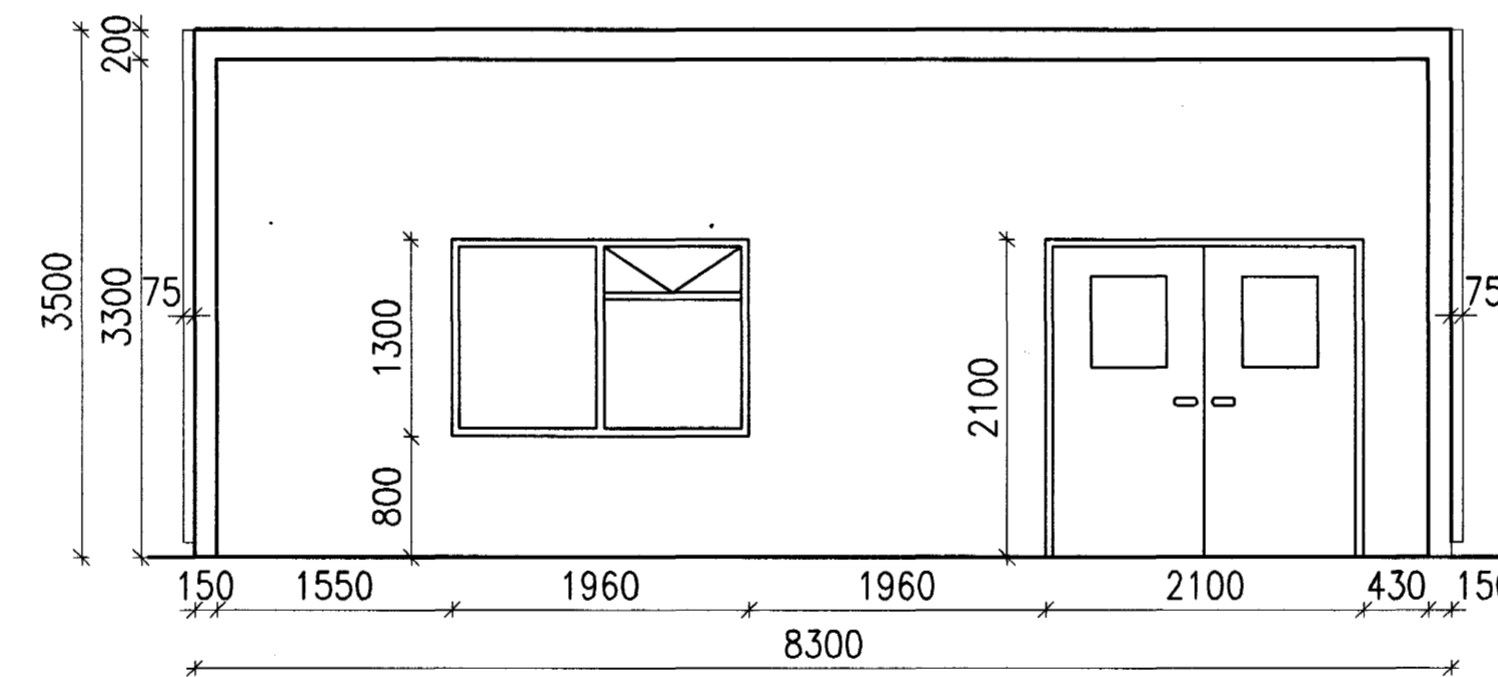

B  
01 SNID, 1:50

Byggingatulltrúi Hafnarfjarðar  
Afgreitt þann  
24 OKT. 2002

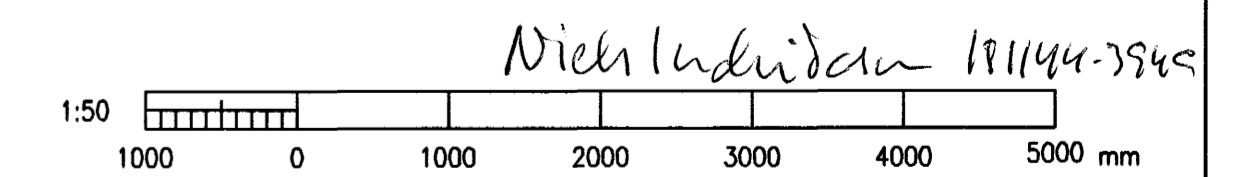

J:\99-1xx\99110\verkh1 42\Teikn\42-02.dwg

Skýringar:  
Explanations:

This drawing is the property of the ICELANDIC ALUMINIUM CO. LTD. and handed out for personal use only. It may neither be copied nor made available to others without permission of the ICELANDIC ALUMINIUM CO. LTD. The receiver is liable for any misuse.

Fjöldi stykja Number of pieces	Hulur Object	Atrúi Item	Efni Material	eo.stk Weight (kg)	totali heild þyngd	Alhúsumerki Remarks
IV III II I	STEYPUKÁLI, MHL. 12					Melikvarði Scale
	FRAMLEIÐSLUSKODUNARHÚS					Stærð frumteikn. Format of orig. A1
	BYGGINGARTEIKNING, YFIRLIT OG GRUNNMÝND					Ccno.-Eq.type-Eq.no.
	VERKFRÆÐISTOFA SIGURDAR THORODDSEN HF.					Dr.no. of supp. / Teknu. vefsta. / Þrot./Rit.
	NI/HFB 16.08.2002	Yfirfarið Checked	NI 16.08.2002	Sambýtt Approved	NI 16.08.2002	
	<b>algroup alusuisse</b>		icelandic aluminium co. ltd. p.o. box 244 is-222 hafnarfjarður, iceland			Dr.no. of ISAL / Þrot. / Rit.
						168118 1
						Dr.no. of ISAL / Þrot. / Rit.
						16.08.2002
						16.08.2002

**VST** Verktælfabrik  
Sigurður Thoroddsen M.  
Ardi 4, 108 Reykjavík Sími: 593 3000 Fax: 593 3010

Breyt. Rev.	Breyting Revision	Dagur Date	Samb. Approved	Holl. heimt. Released
1	HÚS ENDURSKODAD	26.09.2002		

Þið teikningar nr. ISAL Ref.drawing no. of ISAL  
Samsættiteikningar nr. ISAL Assembly drawing no. of ISAL