



Sneidning A-A

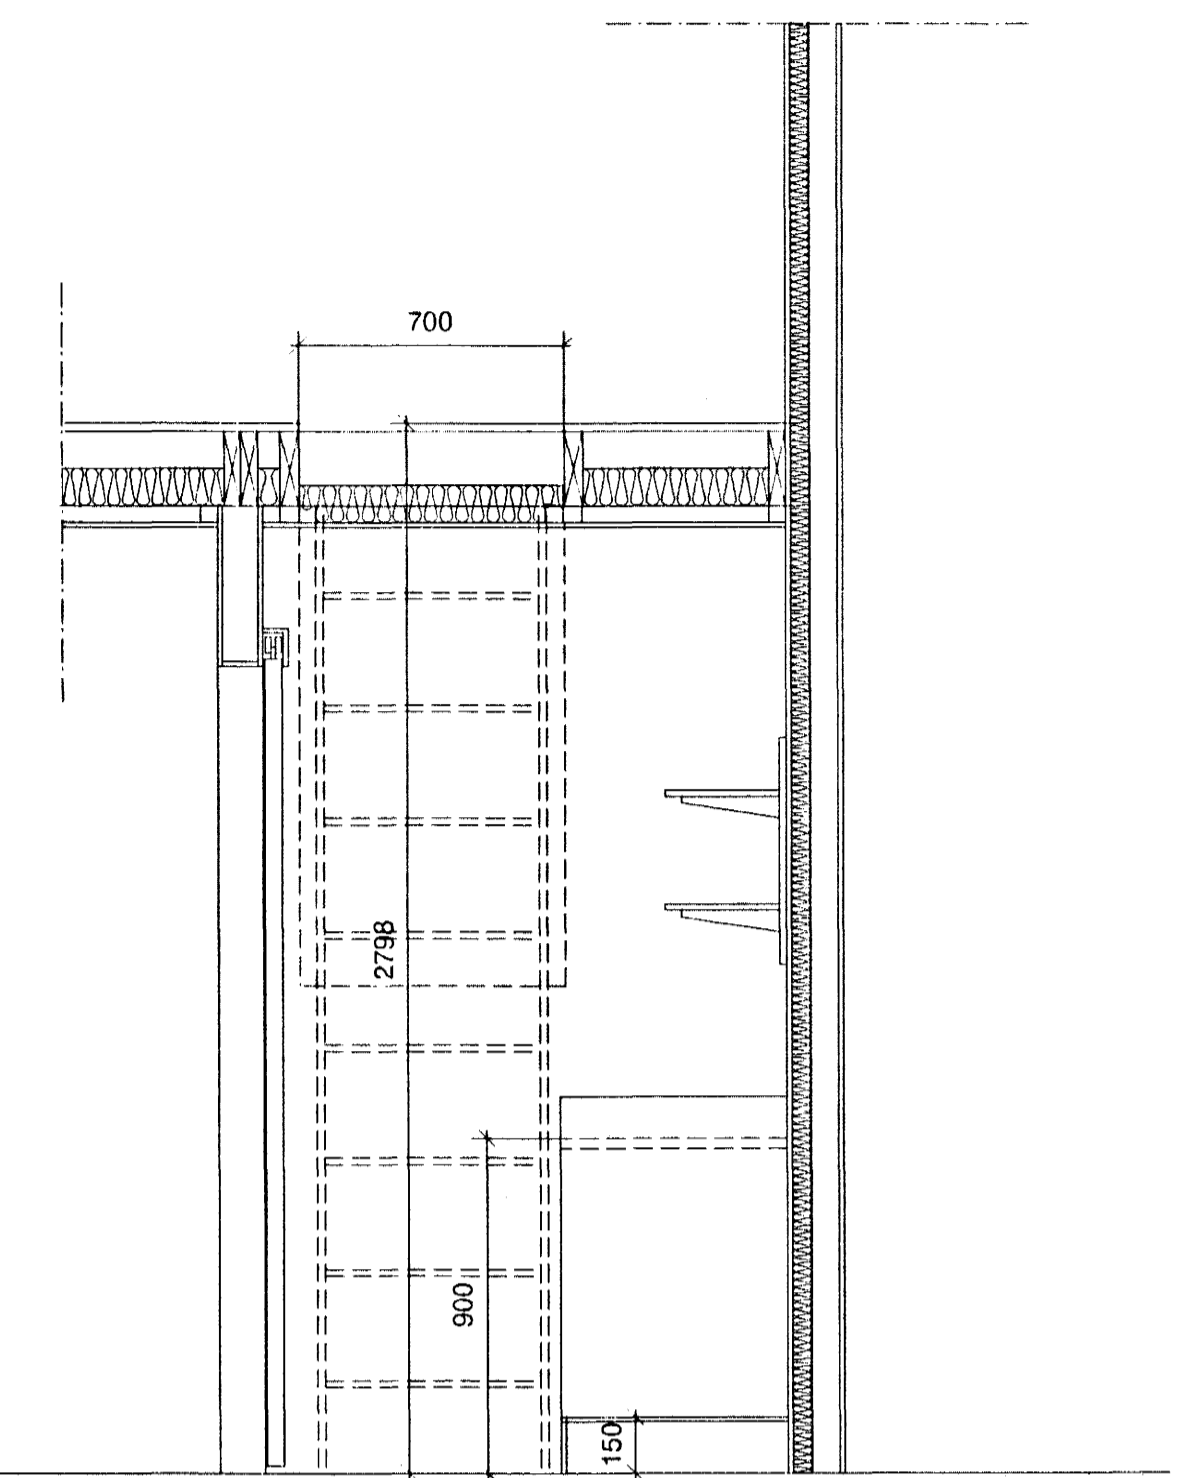


Sneidning B-B

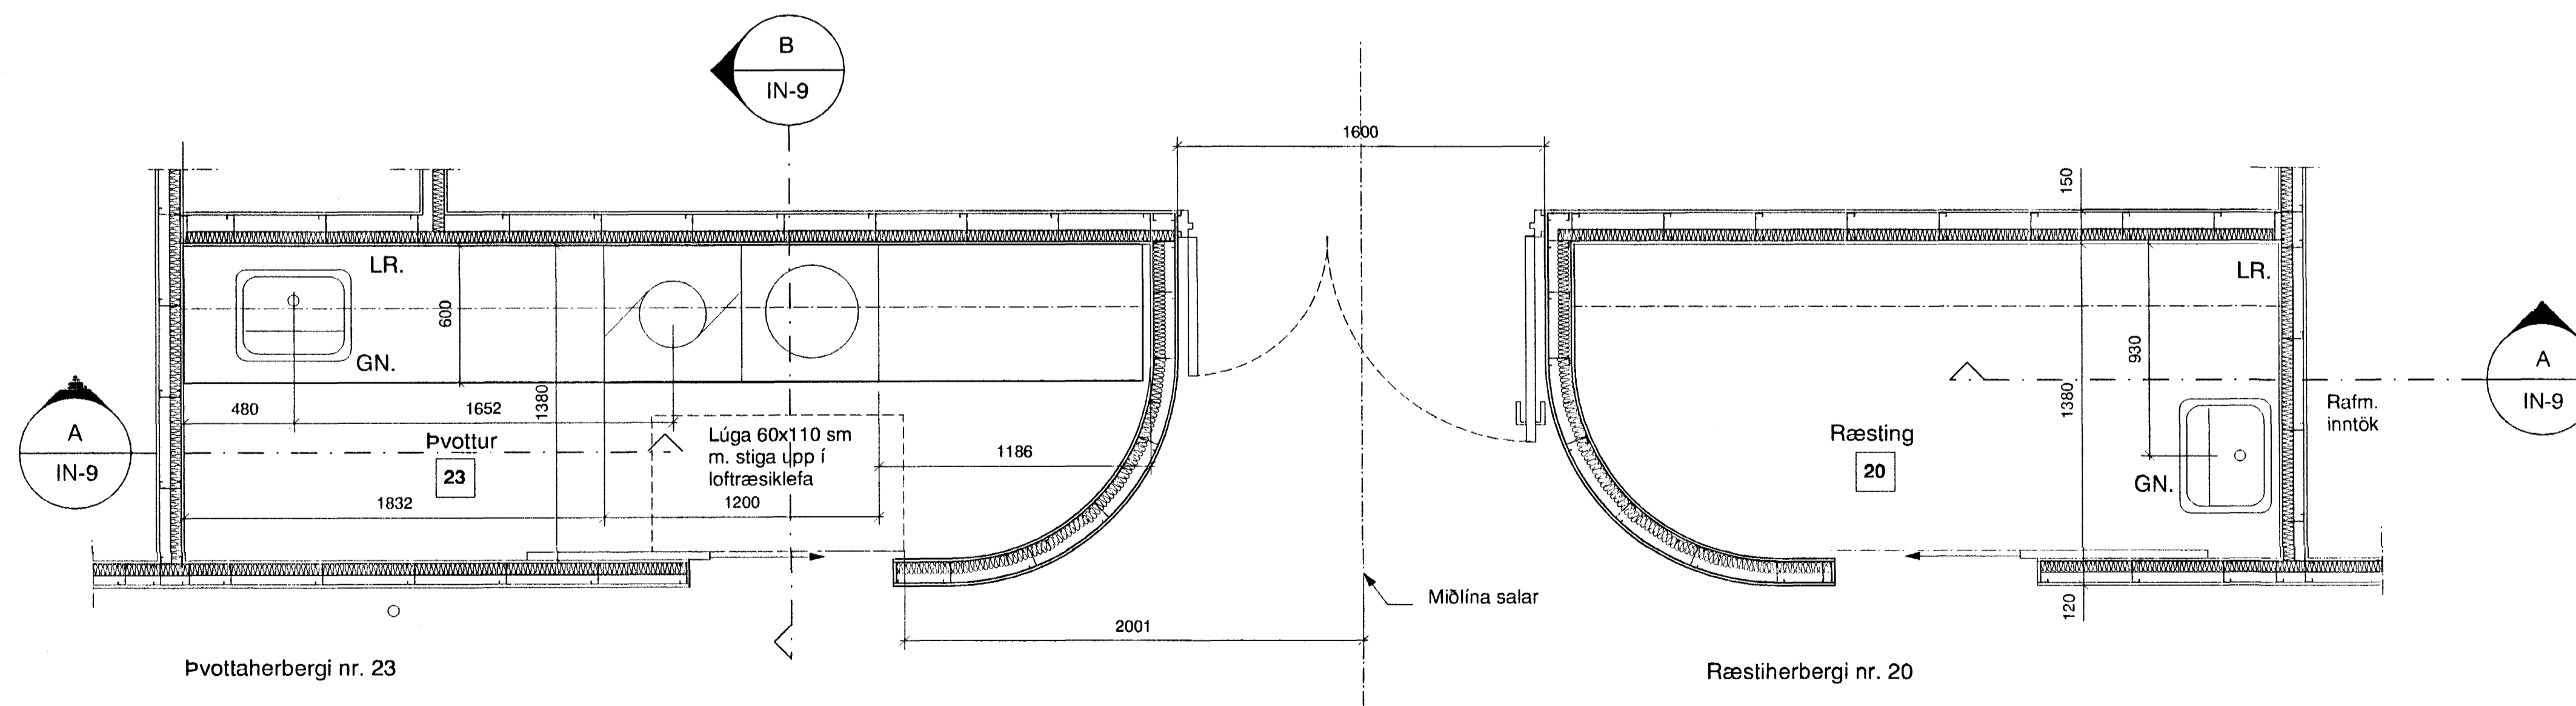

Þvottaherbergi nr. 23

Ræstiharbergi nr. 20

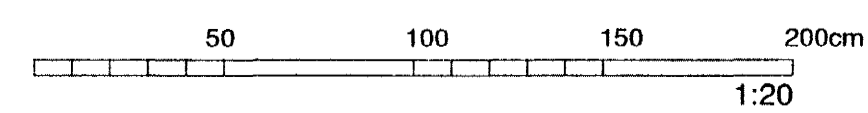

Byggingatillit Hafnarfjarðar  
 Angreitt þann  
 11 NOV. 2002

Ath. Öll mál athugist á staðnum áður en smíði hefst

Dags.	Breyting.	Tekn.	Utgáfa.	Verkheiti.	Vorkr. nr.	Mív.
				HAUKAHRUN 2. HAFNARFIRÐI LEIKSKÓLINN - HRAUNKOT Innréttingar ræsting og þvottur	0245	1:20
				Arkitektar Skógarhlíð Skógarhlíð 18 105 Reykjavík Sími: 551 1010 Fax: 562 1698 Hemuskáki www.arkitektar.is	PG	Dags 08.08.02
				Arkitektur Paul Gunnarsson 21052-2199	IN-9	Utgáfa.