




ÁSYND A-A

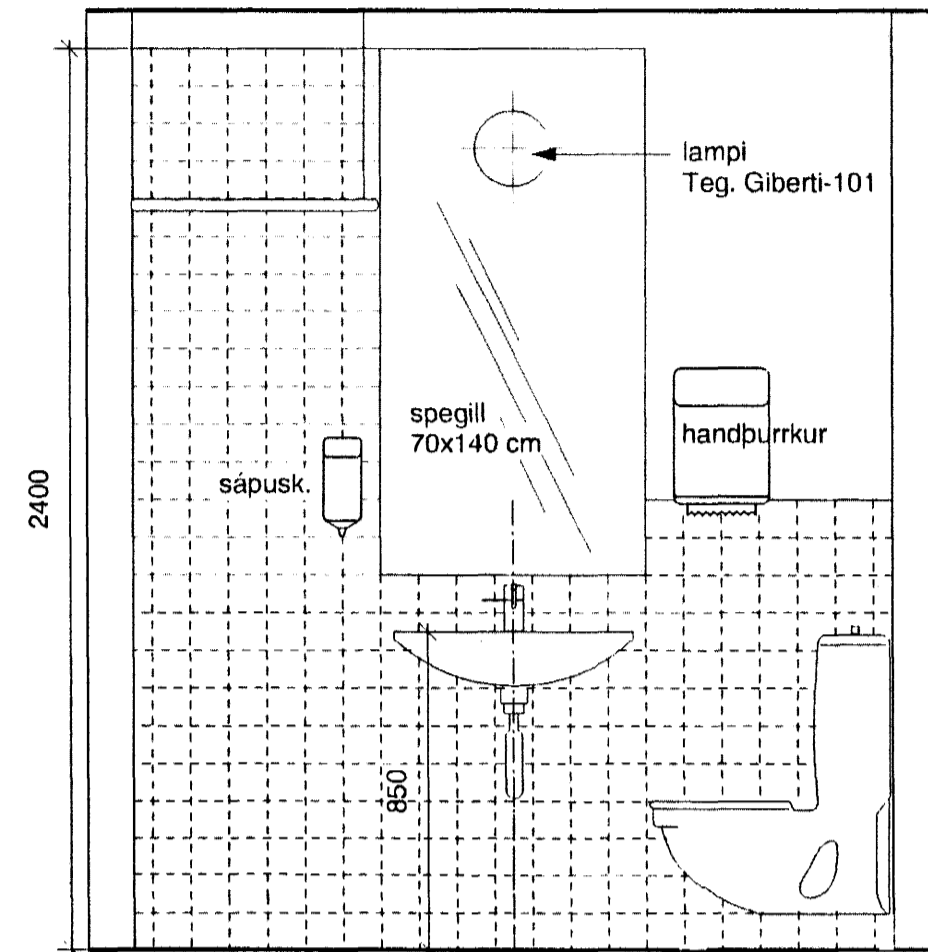


ÁSYND B-B

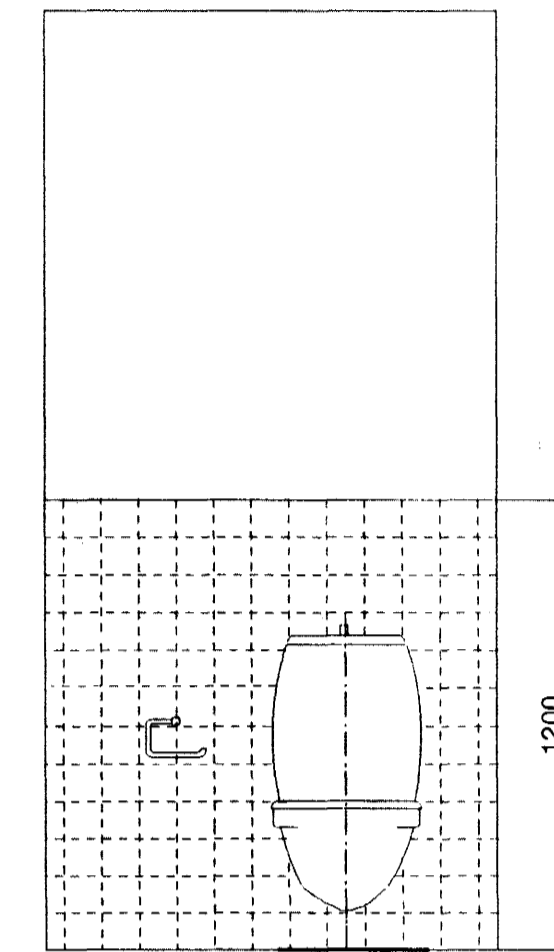

ÁSYND A-A

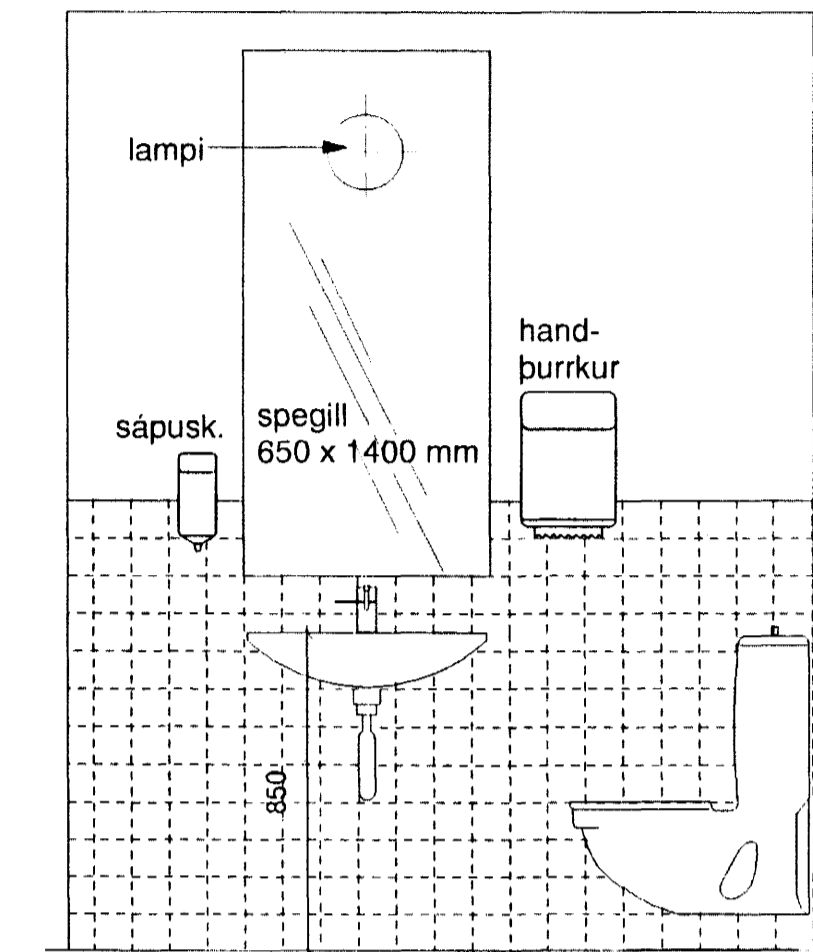


ÁSYND B-B

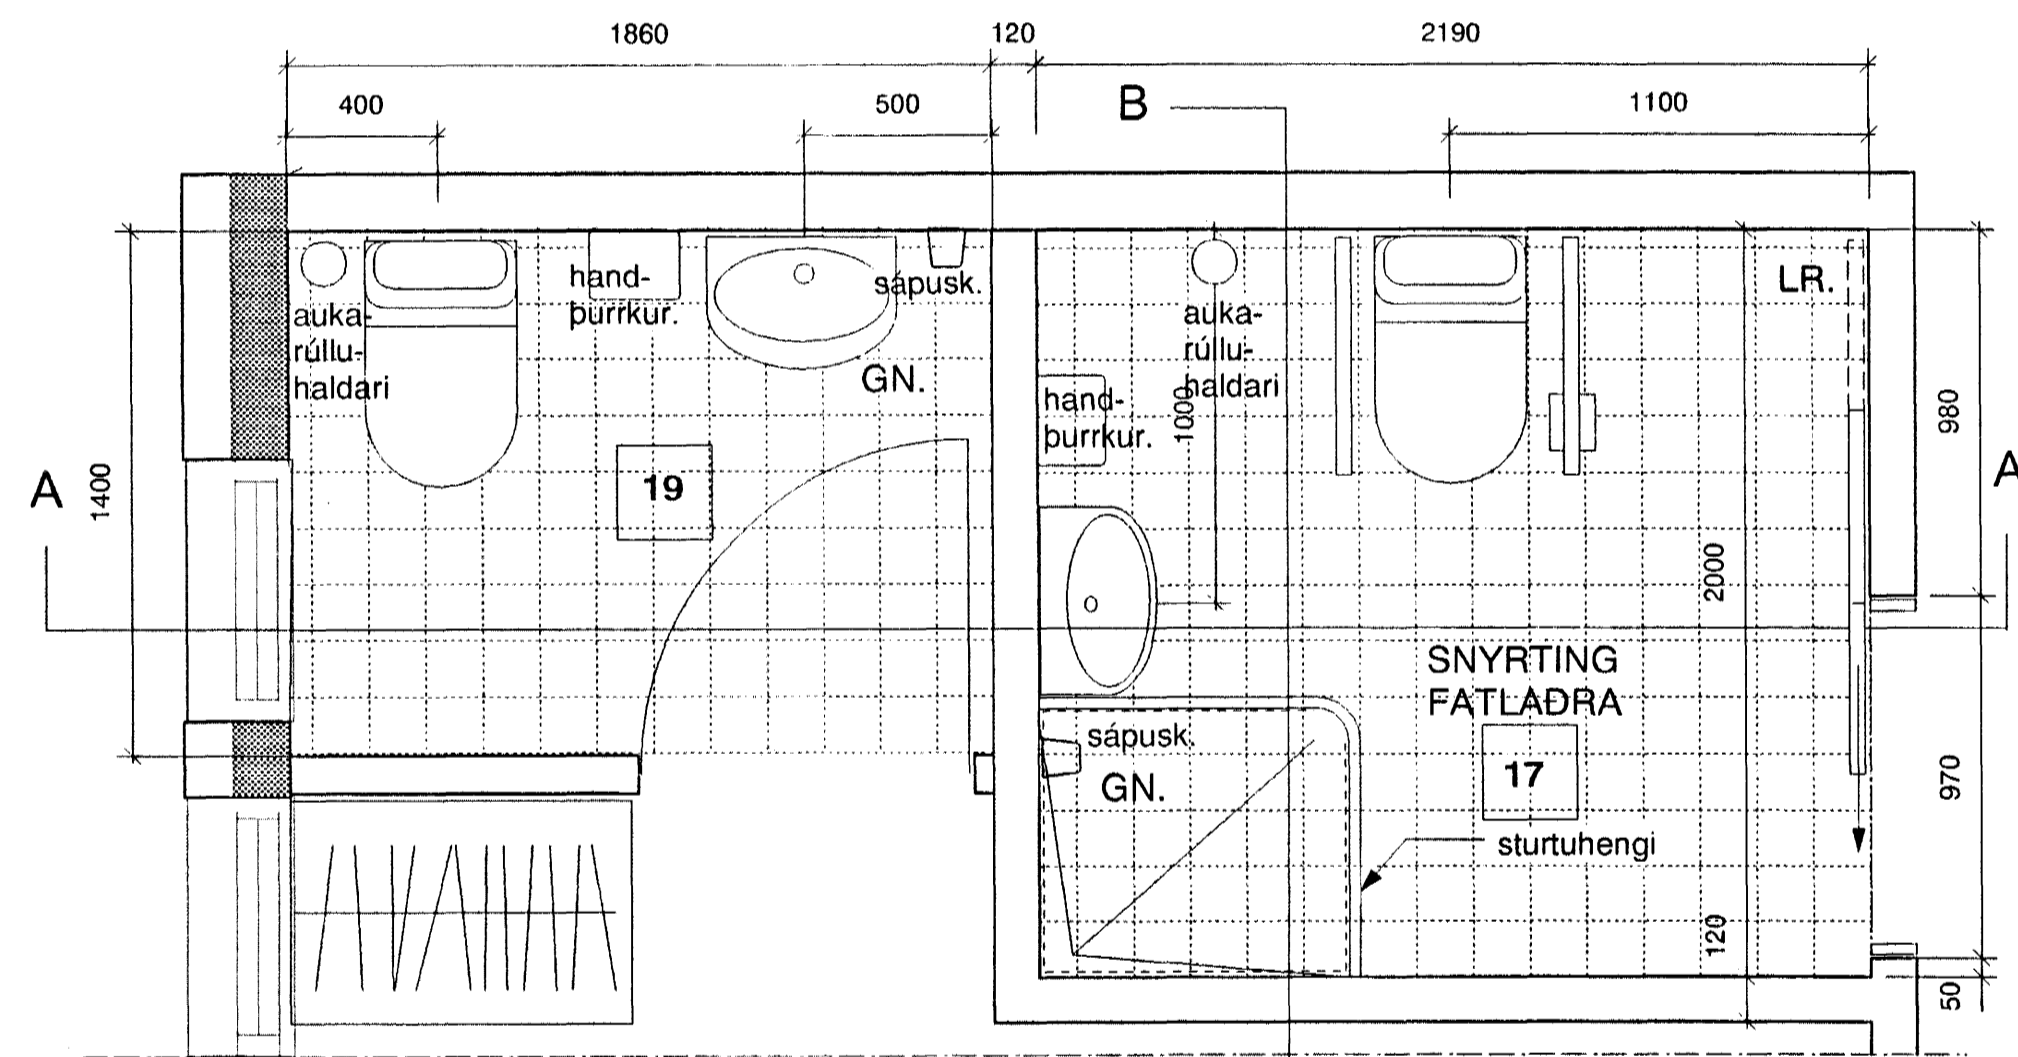

GRUNNMYND


SNYRTINGAR STARFSFÓLKS nr. 17 og 19

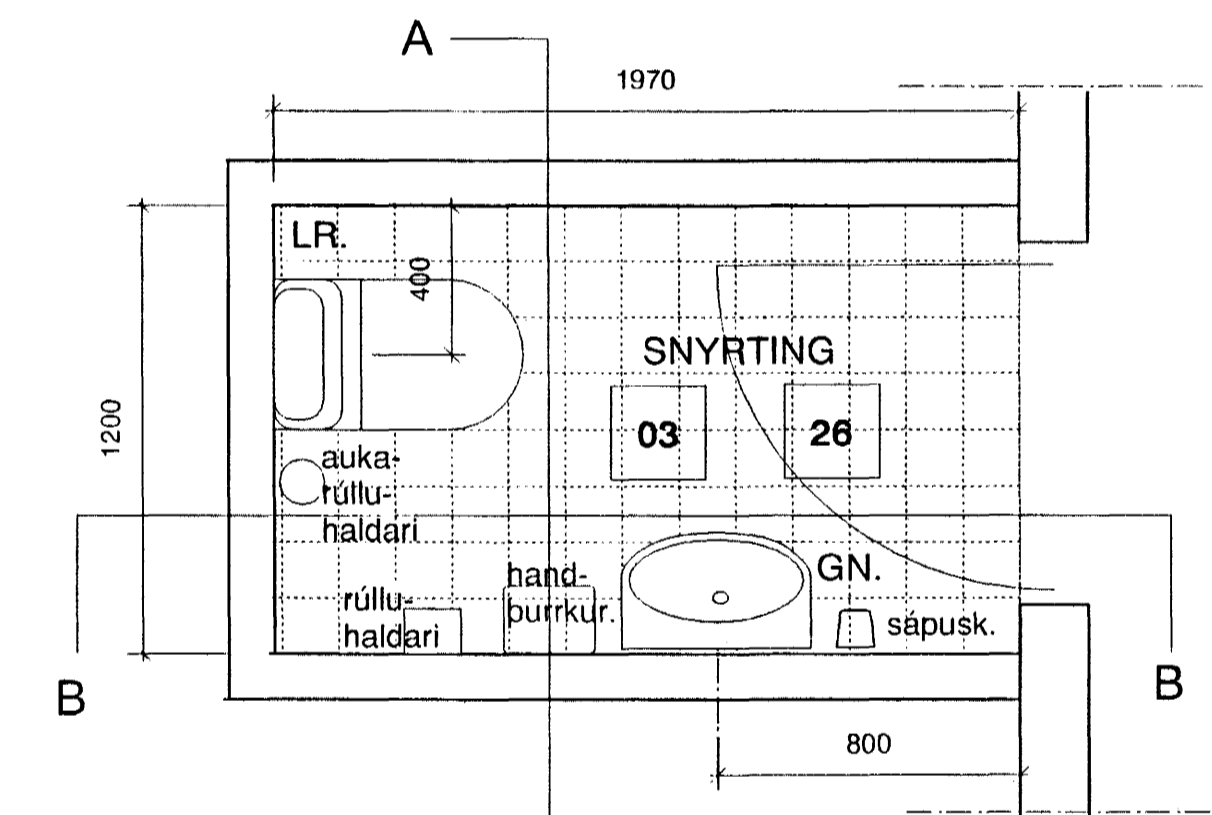

GRUNNMYND  
SNYRTINGAR nr. 03 og 26

Byggingafulltrúi Hafnarfjarðar  
Afgreitt bann  
11 NOV. 2002

Ath. Öll mál athugist á staðnum áður en smíði hefst

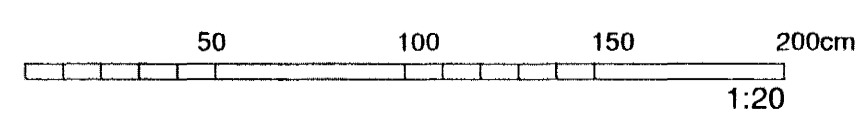

Dags	Breyting	Teikn.	Útgáfa



Verkefni: HAUKAHRAUN 2. HAFNARFIRÐI  
LEIKSKÓLINN - HRAUNKOT  
Innr. snyrtingar starfsfólks

Verk nr. 0245 Máv. 1:20  
Teikn. PG Dags. 19.08.02  
Teikn. nr. Útgáfa.

Árslan arkitekt. *prólfur*. 21058-2199

IN-11