




G1 5 stk.

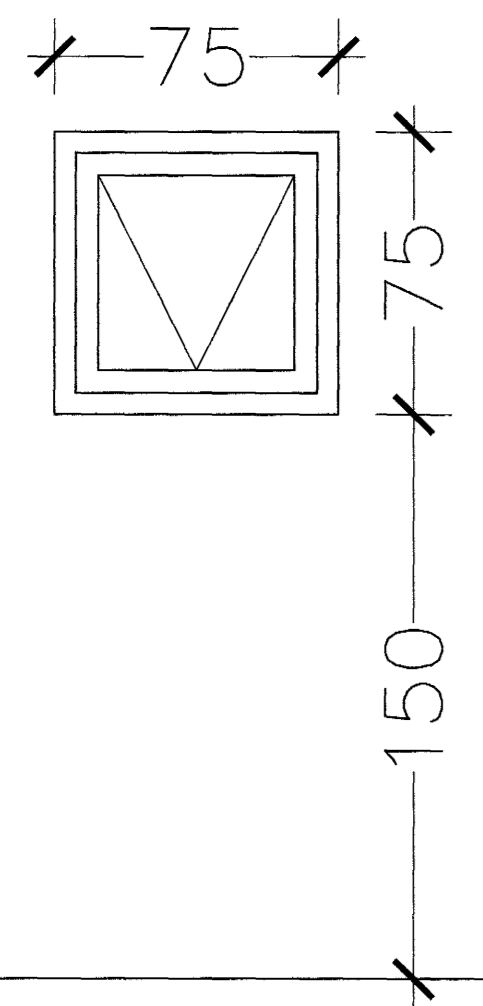


G2 1 stk.

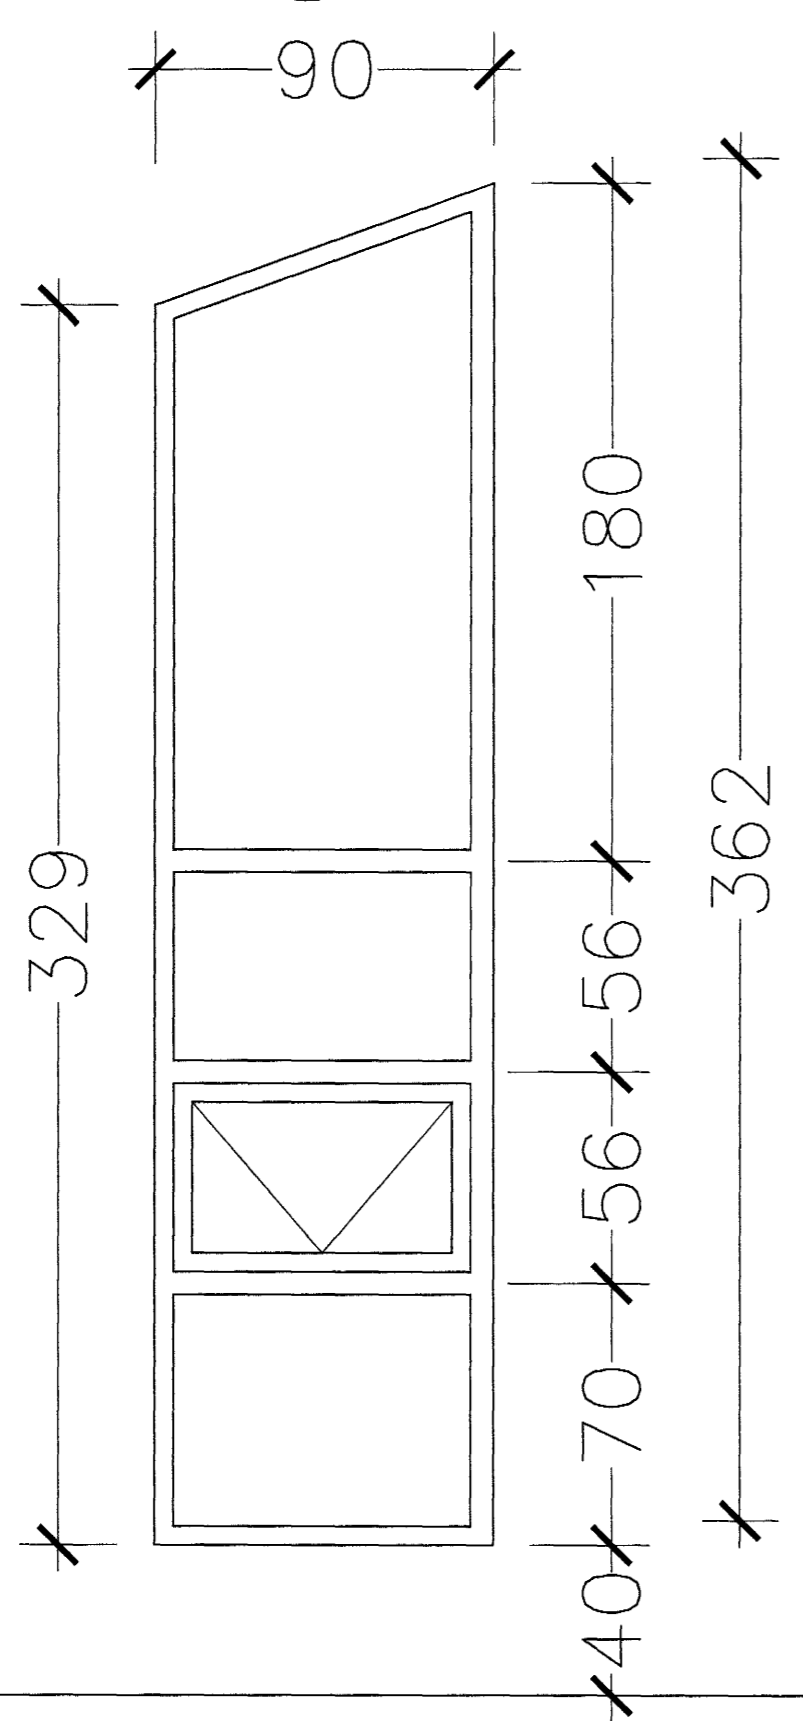


G3 1 stk.

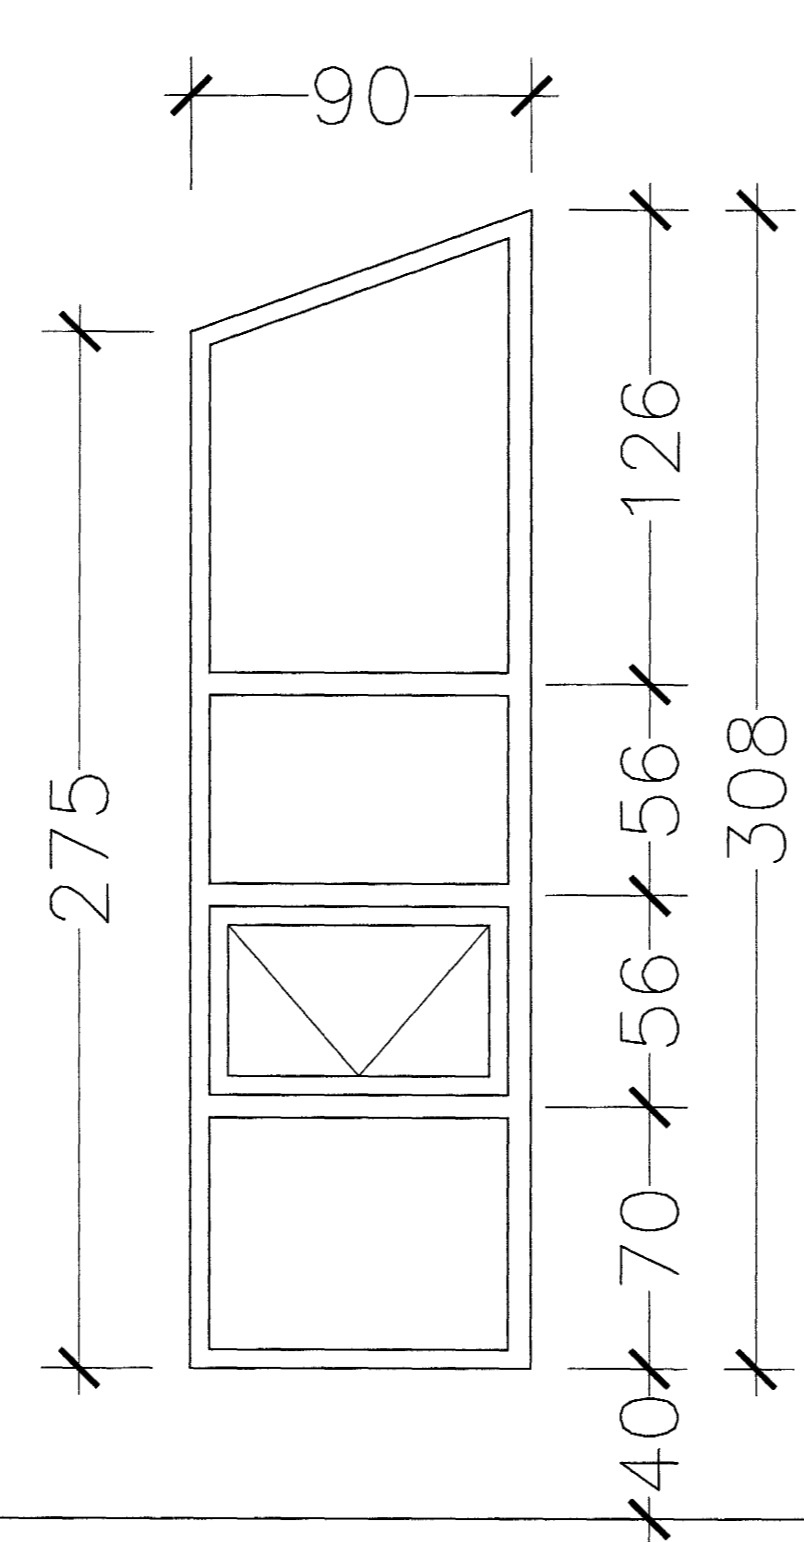


G4 1 stk.

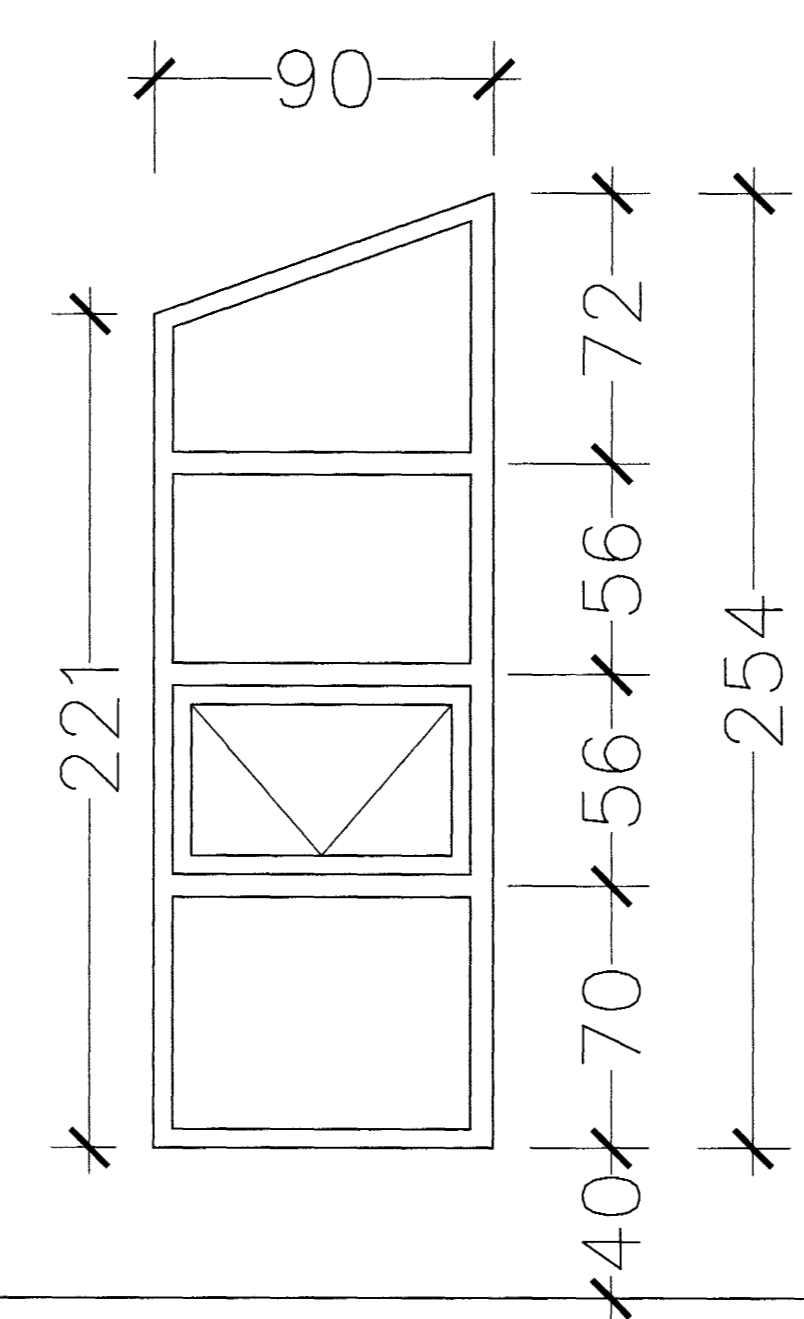


G5 3 stk.

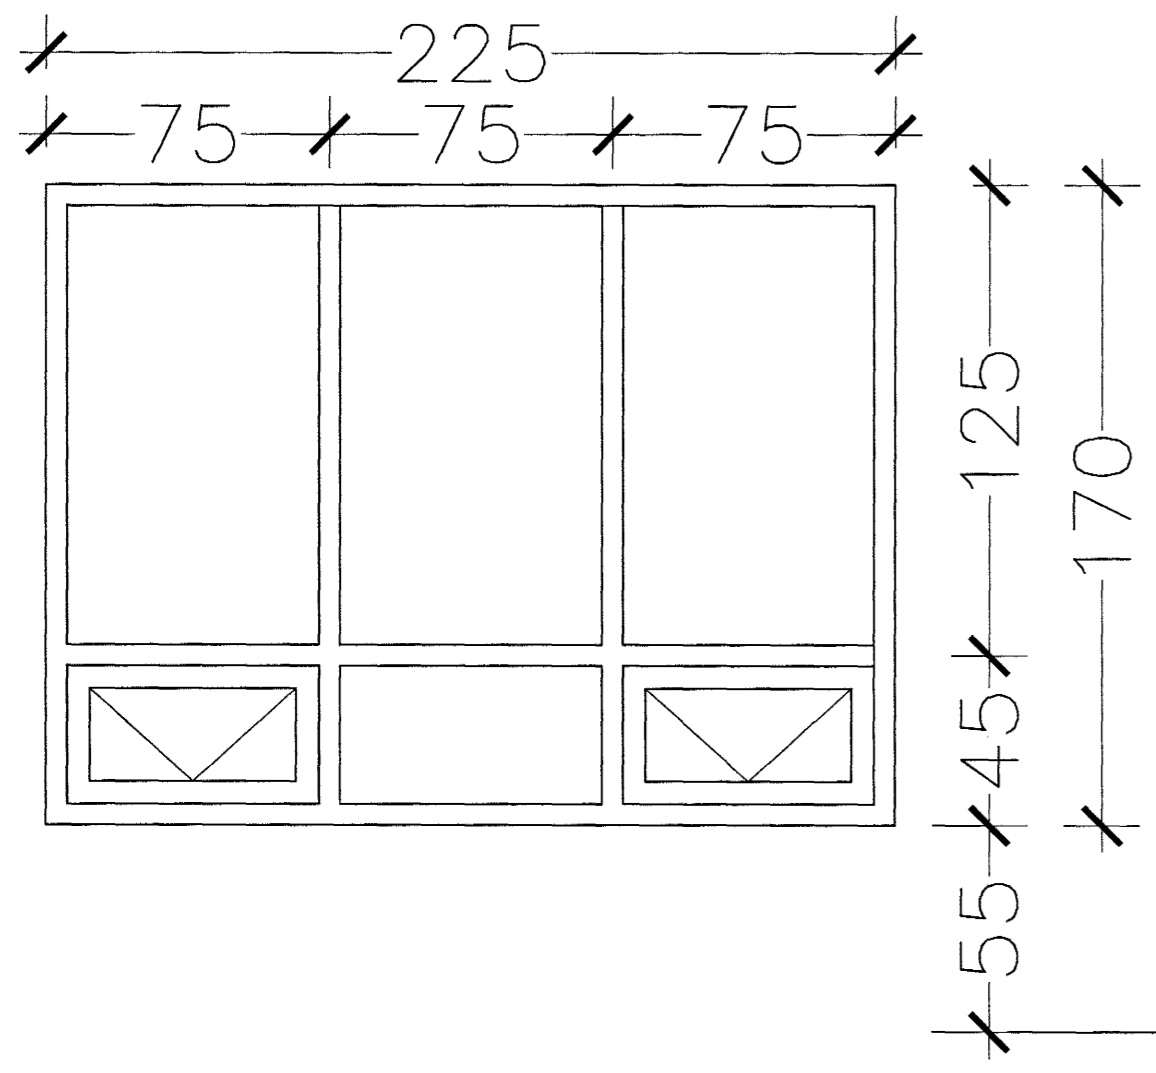


G6 1 stk.

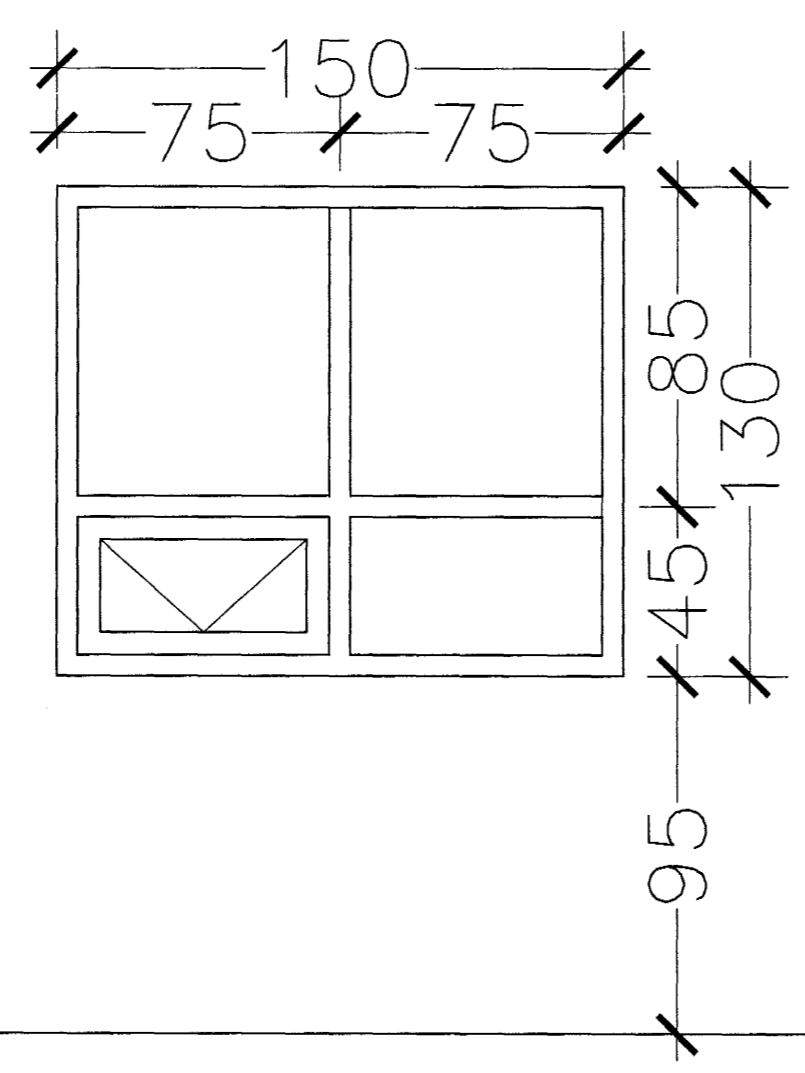


G7 2 stk.

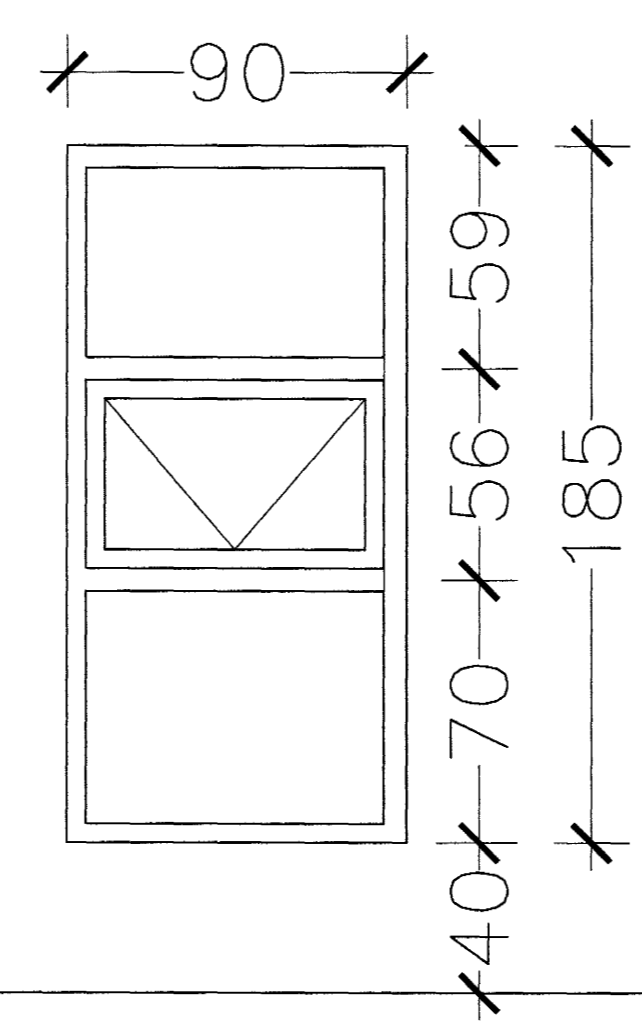

G8 5 stk.

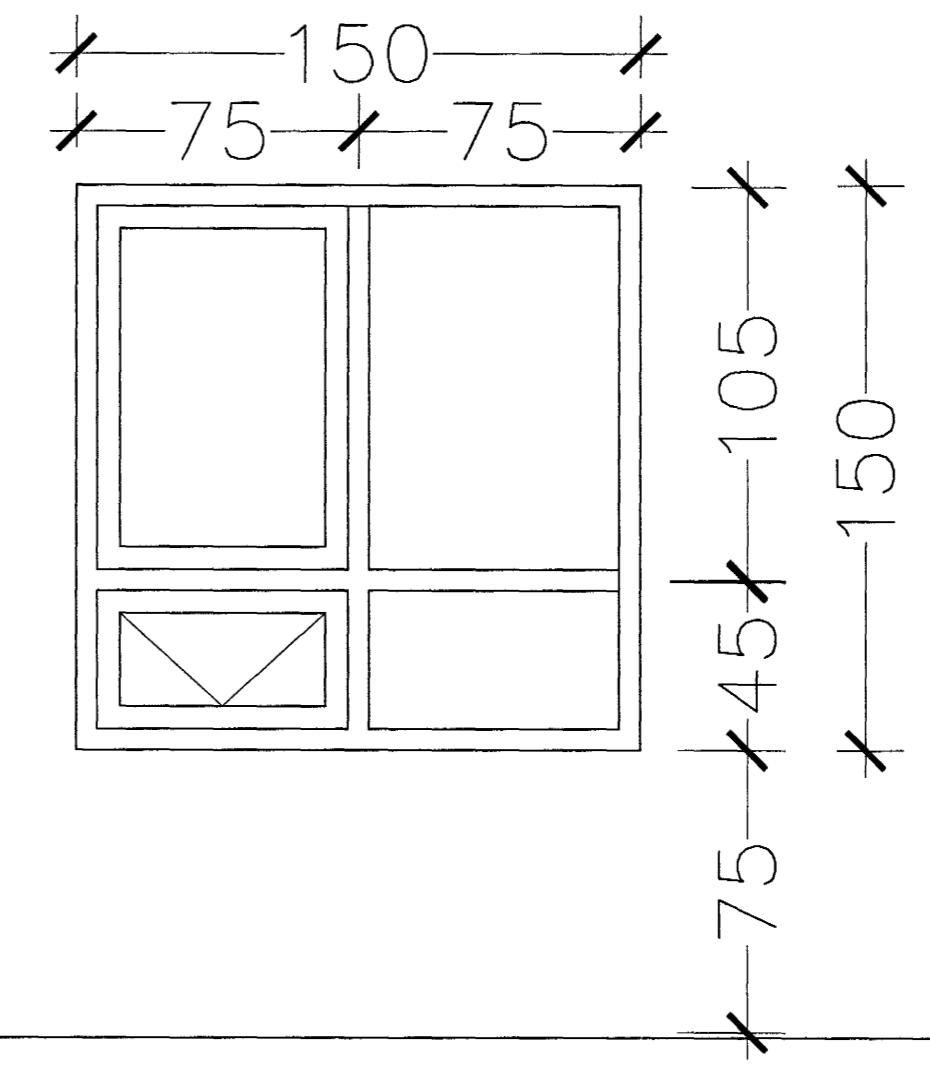

Gluggar 1:20

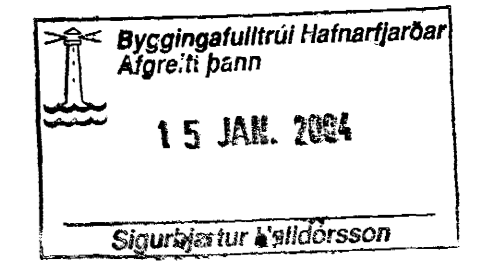

Dags.	Breytingar	Nr.	Nafn
meter Verkfæðistofa ehf Skútuvogi 6 - 2. hæð 104 Reykjavík			
FURUVELLIR 44, 221 Hafnarfjörður			
SÉRUPPDRÁTTUR - GLUGGAR			
TÖLVUSKRA 122-221-FURUVELLIR 44	HANNAÐ FO	TEKNAÐ FO	YFIRFARIÐ FF/FO
SAMÞYKKT Friðrik Friðriksson, 2112564510	TEKNING NR. 122-221-S3	MKV. 1:20	ÚTGAFA 1
DAGS. 04.01.2004	VERK NR. 122-221		