




H1 3 stk.

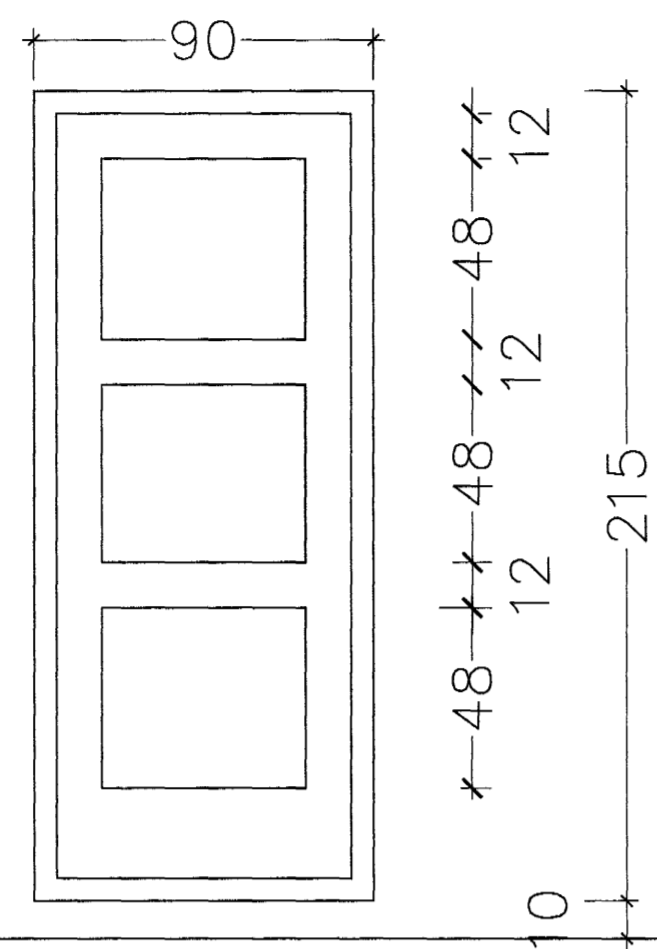


G9 2 stk.

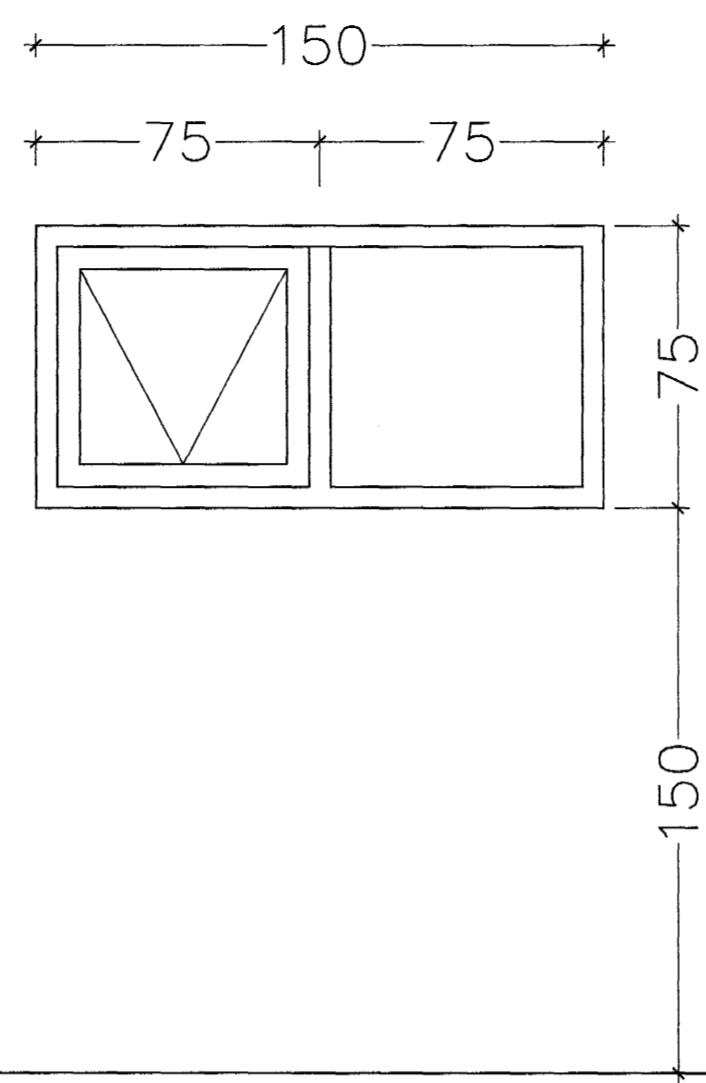


H2 1 stk.

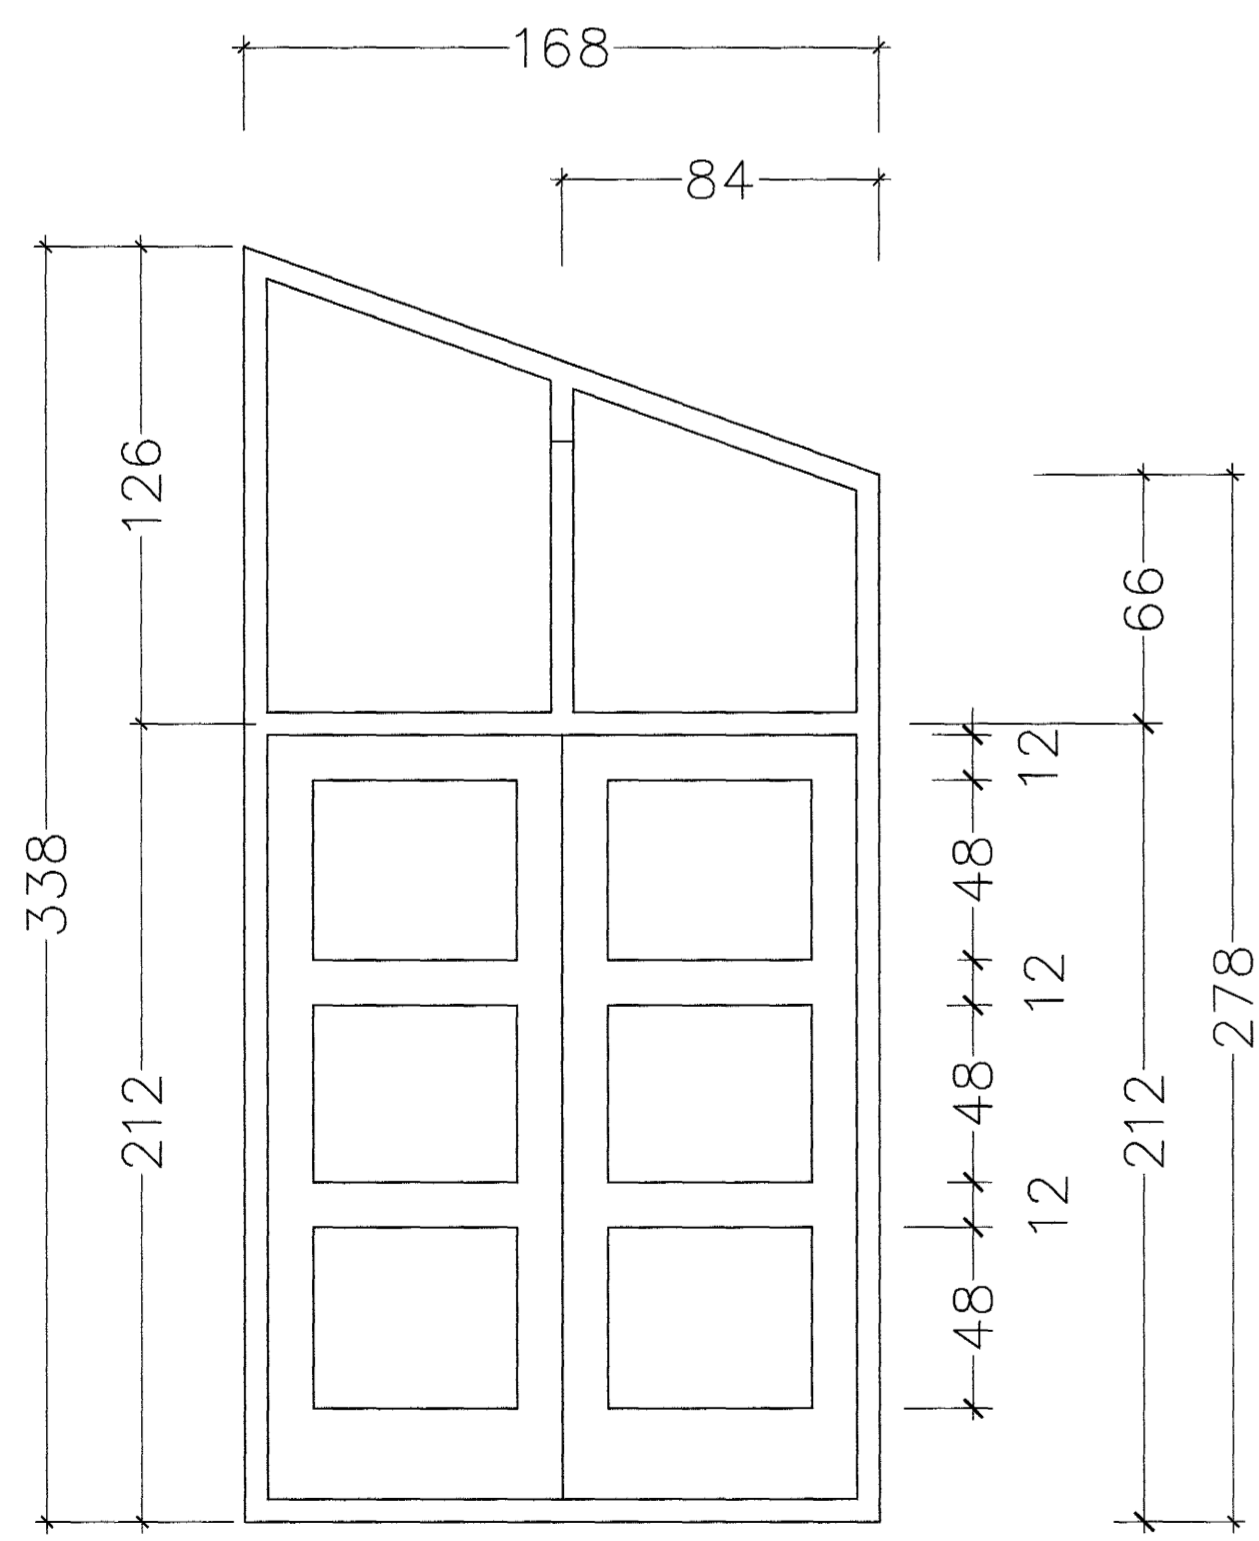


H3 1 stk.

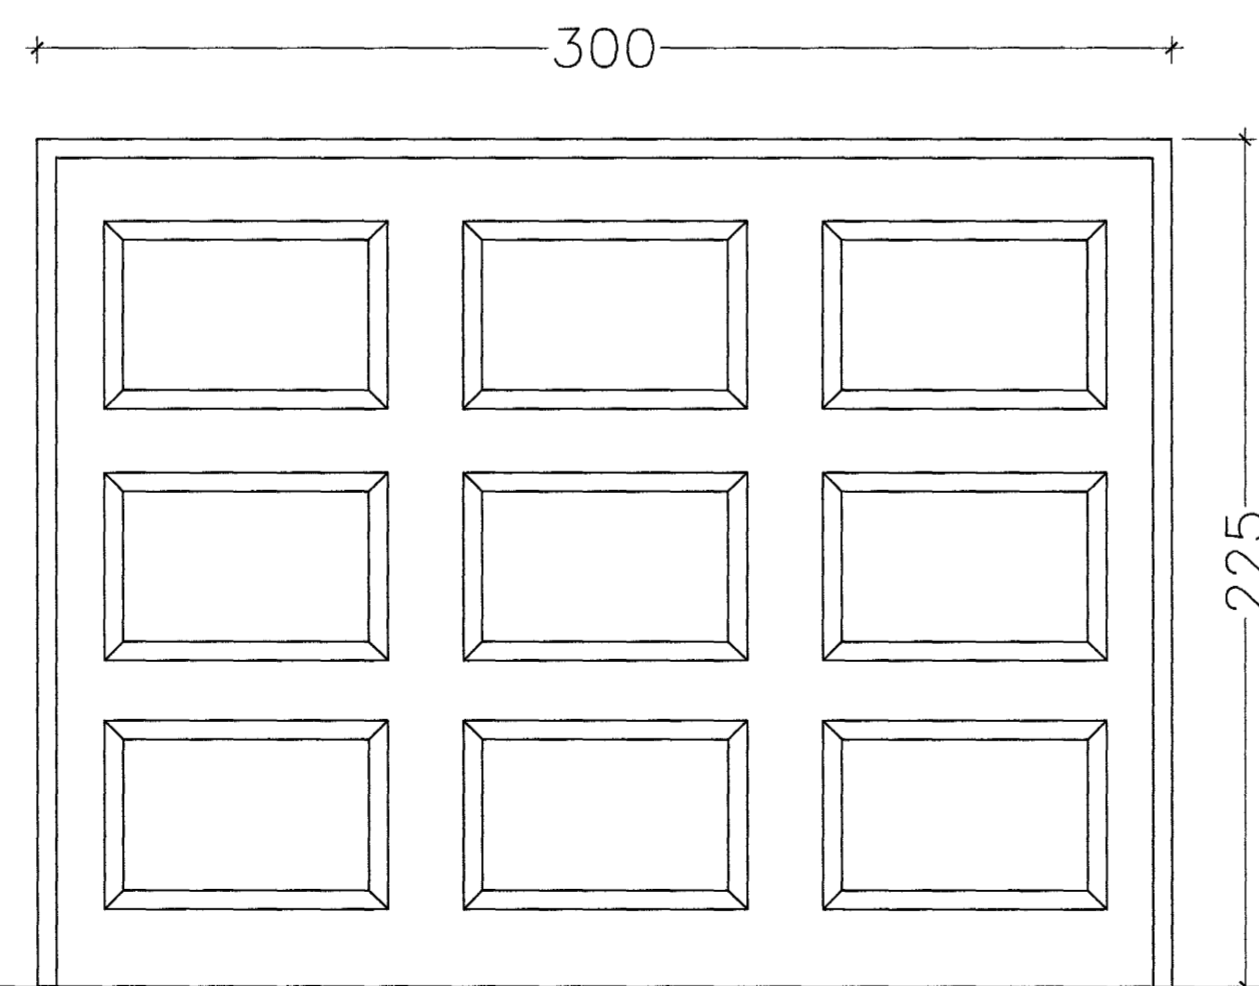

H4 1 stk.

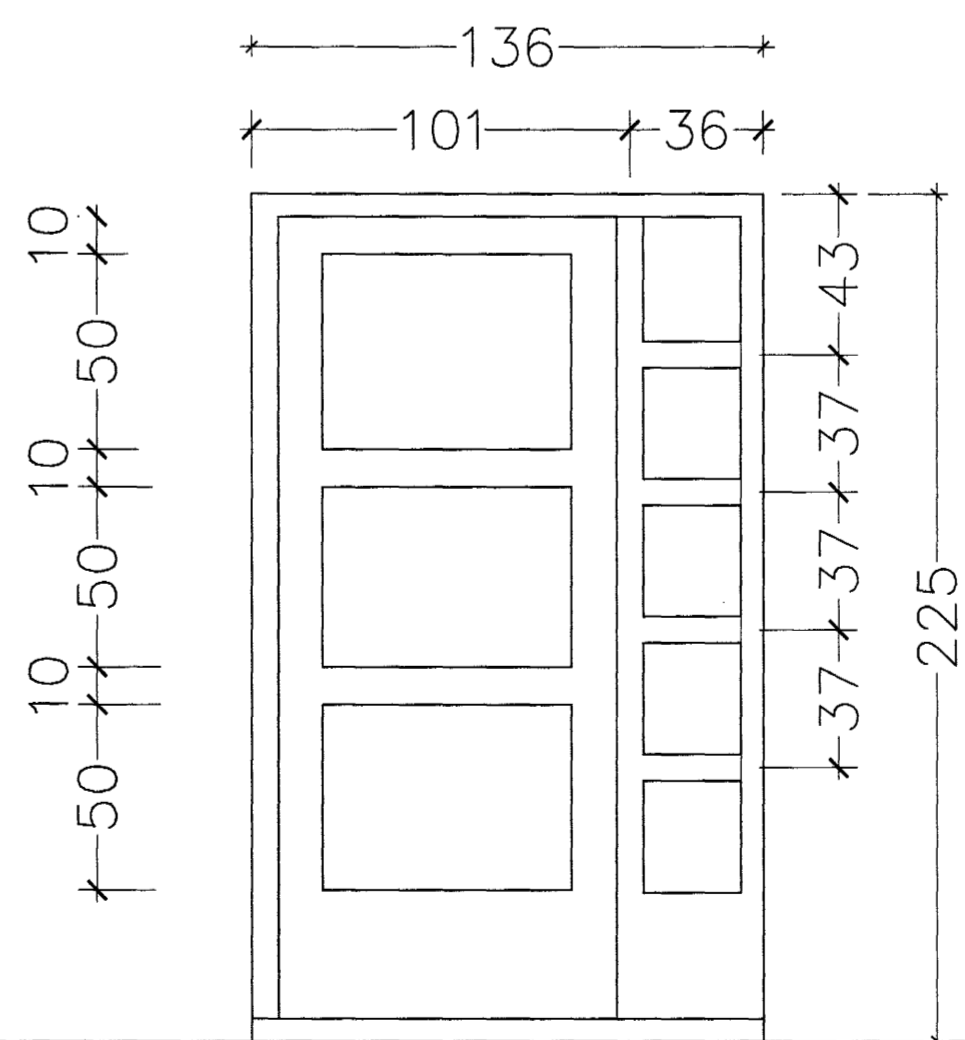

Gluggar og hurðir 1:20

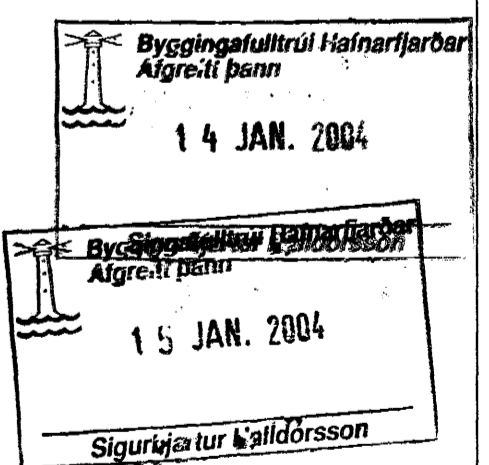

Dags.	Breytingar	Nr.	Notn.
meter Verkfæðistofa ehf Skútuvogi 6 - 2. hæð 104 Reykjavík Sími: 5678922 Fón: 8940059 meter@meter.is www.meter.is			
FURUVELLIR 44, 221 Hafnarfjörður			
SÉRUPPDRATTUR - GLUGGAR OG HURÐIR			
TÖLVUSKRA	HANNAÐ	TEKNAÐ	YFIRFARIÐ
122-221-FURUVELLIR 44	FO	FO.	FF/FO
ÓTGÁFA	1		
SAMÞYKKT	TEKNING NR.	MKV.	BLAÐ NR.
Friðrik Friðriksson, 2112564519	122-221-S4	1:20	S-04
DAGS:	04.01.2004	VERK NR.	122-221
Friðrik Ólafsson 2303592459			