


Sneiðing A - A

1 : 50

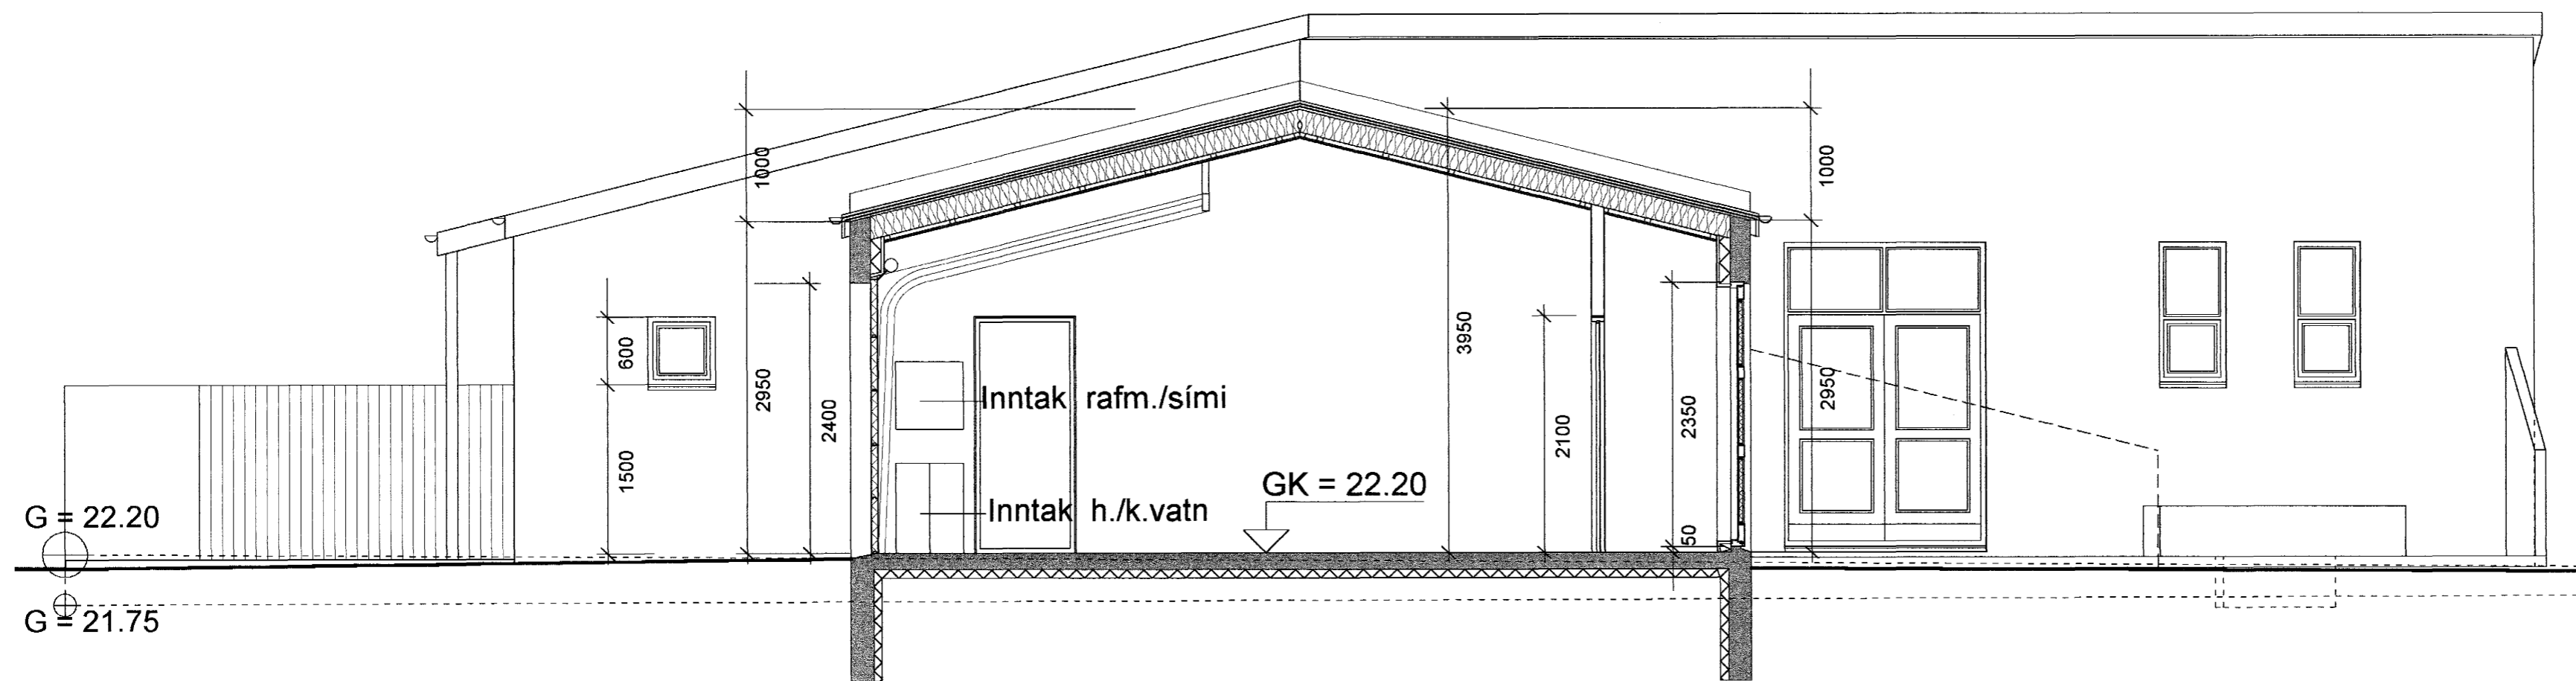

Sneiðing B - B

1 : 50

Samþykkt þann
02 JAN. 2004
Byggingafultrúinn í Hafnarfirði
F.h. Sigurbjartur Halldórsson

ARKITEKTAHÖNNUN ehf
Kennitala 531201-4180
PÉTUR ÖRN BJÖRNSSON ARK. FAI
TEIKNISTOFA TÚNGÖTU 14, 101 RVK
VS./FAX 551 0160 HS. 551 0101

Heiti verks:		
FÍFUVELLIR 24		
Heiti teikningar:		
Sneiðing A - A og sneiðing B - B		
Mkv.:	Nr. teikningar	D
1 : 50	03	21.11.2003
Verknr.:		Tei
		P.Ö.B