


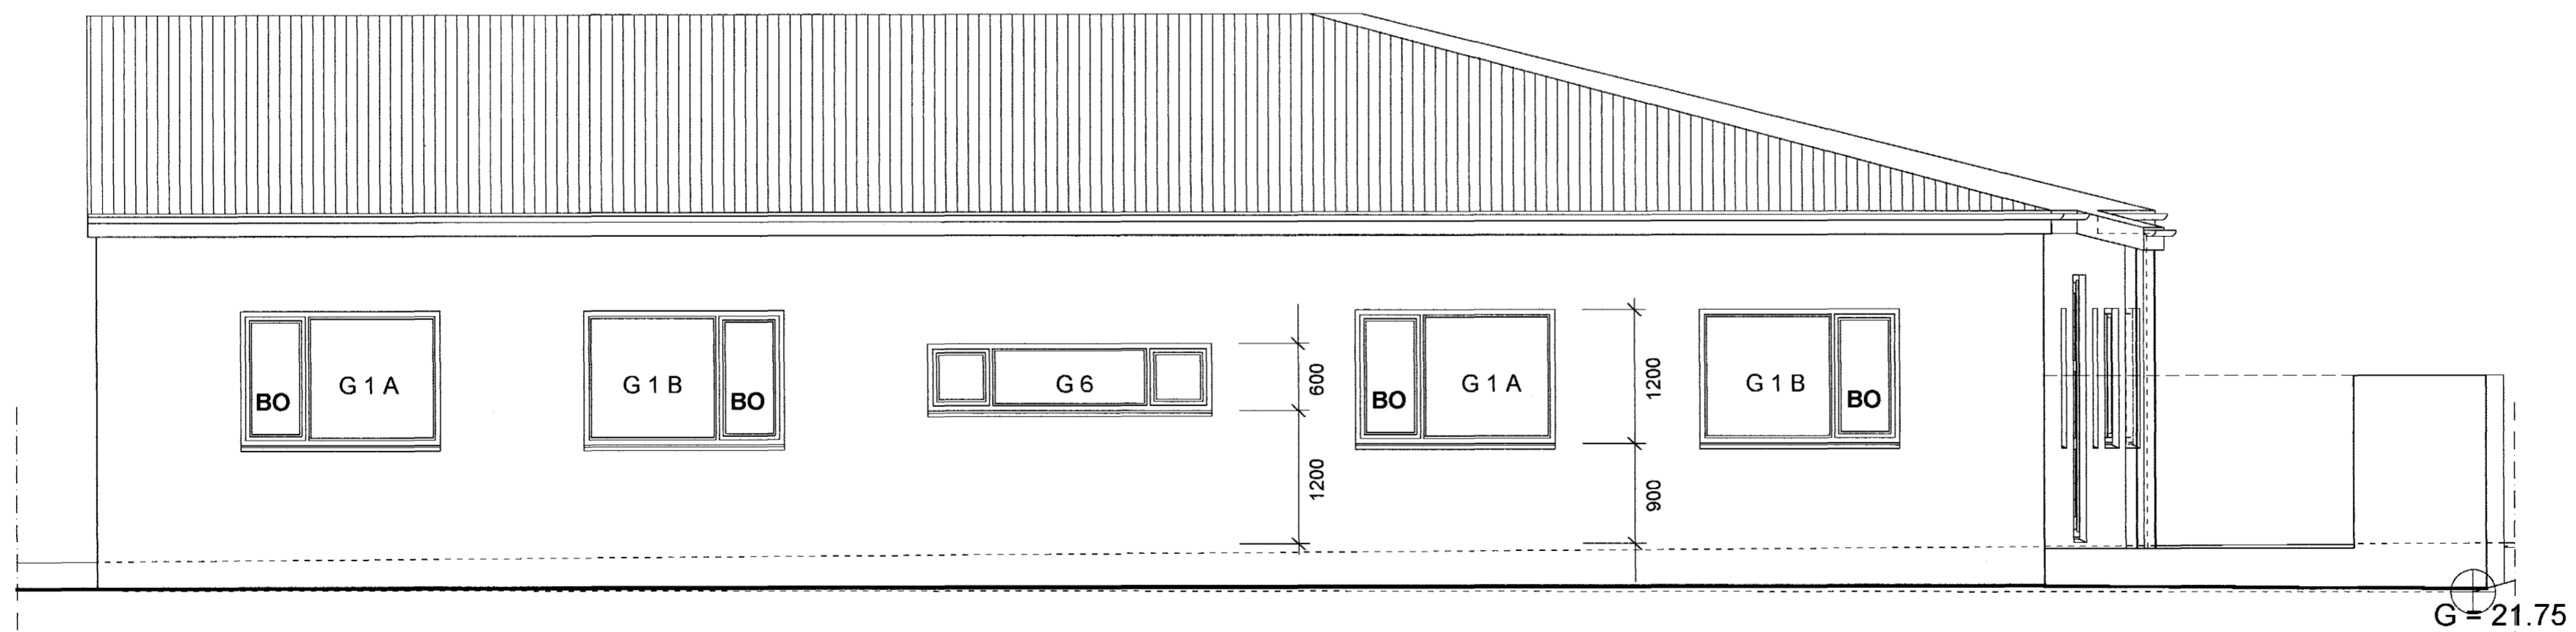

Útlit mót suðri

1 : 50



Útlit mót austri

1 : 50

Samþykkt þann  
02 JAN. 2004

Byggingafultrúinn í Hafnarfirði  
F.h. Sigurbjartur Halldórsson

**ARKITEKTAHÖNNUN ehf**

Kennitala 531201-4180  
PÉTUR ÖRN BJÖRNSSON ARK. FAI  
TEIKNISTOFA TÚNGÖTU 14, 101 RVK  
VS./FAX 551 0160 HS. 551 0101

Heiti verks:

**FÍFUVELLIR 24**

Heiti teikningar:

Útlit mót suðri og útlit mót austri

Mkv.:	Nr. teikningar	D
1 : 50	06	21.11.2003
Verknr.:		P.Ö.B