







GREINATÓFLUR T2 - T9

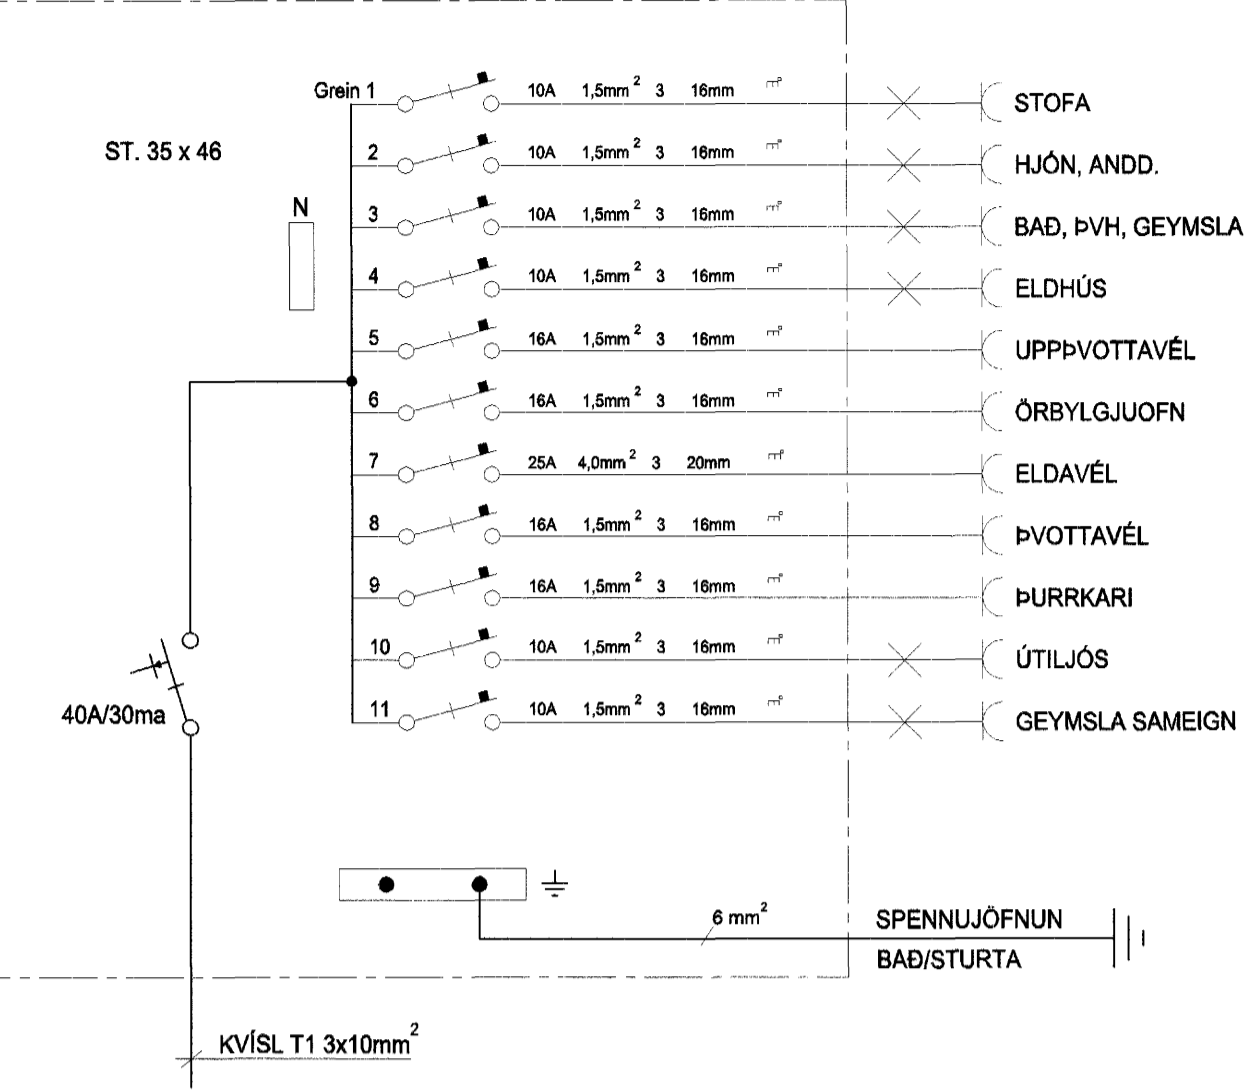

GREINATÓFLUR T10 - T17

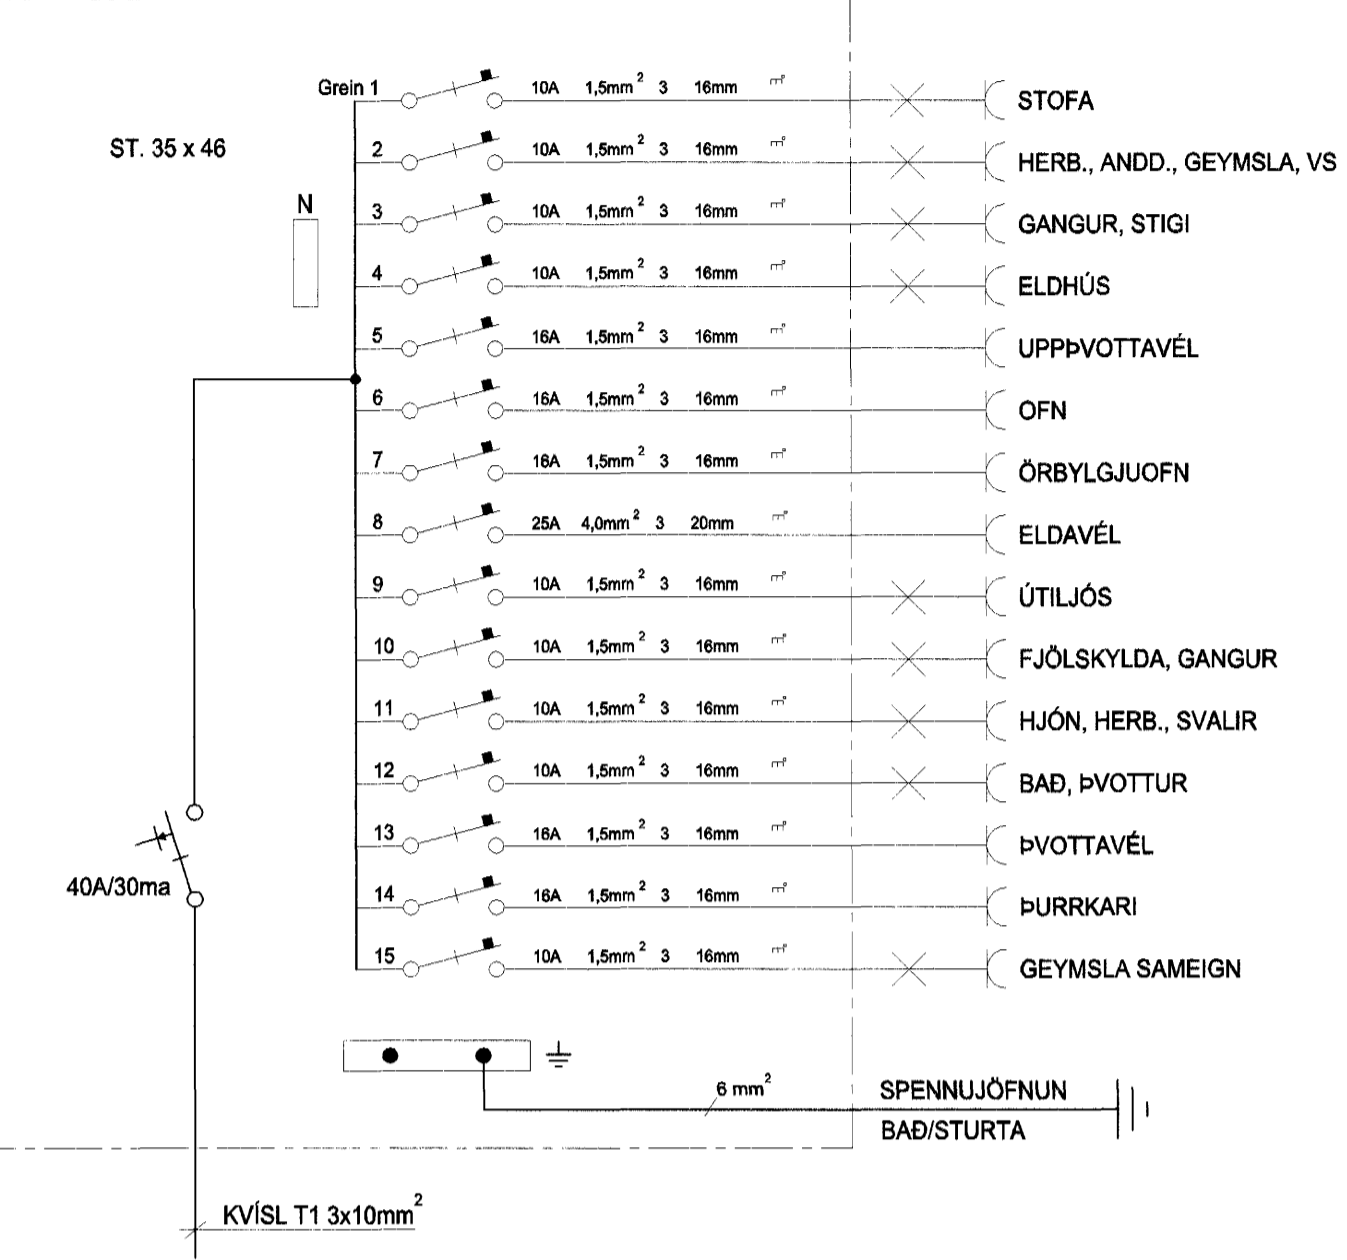


ADALTAFLA

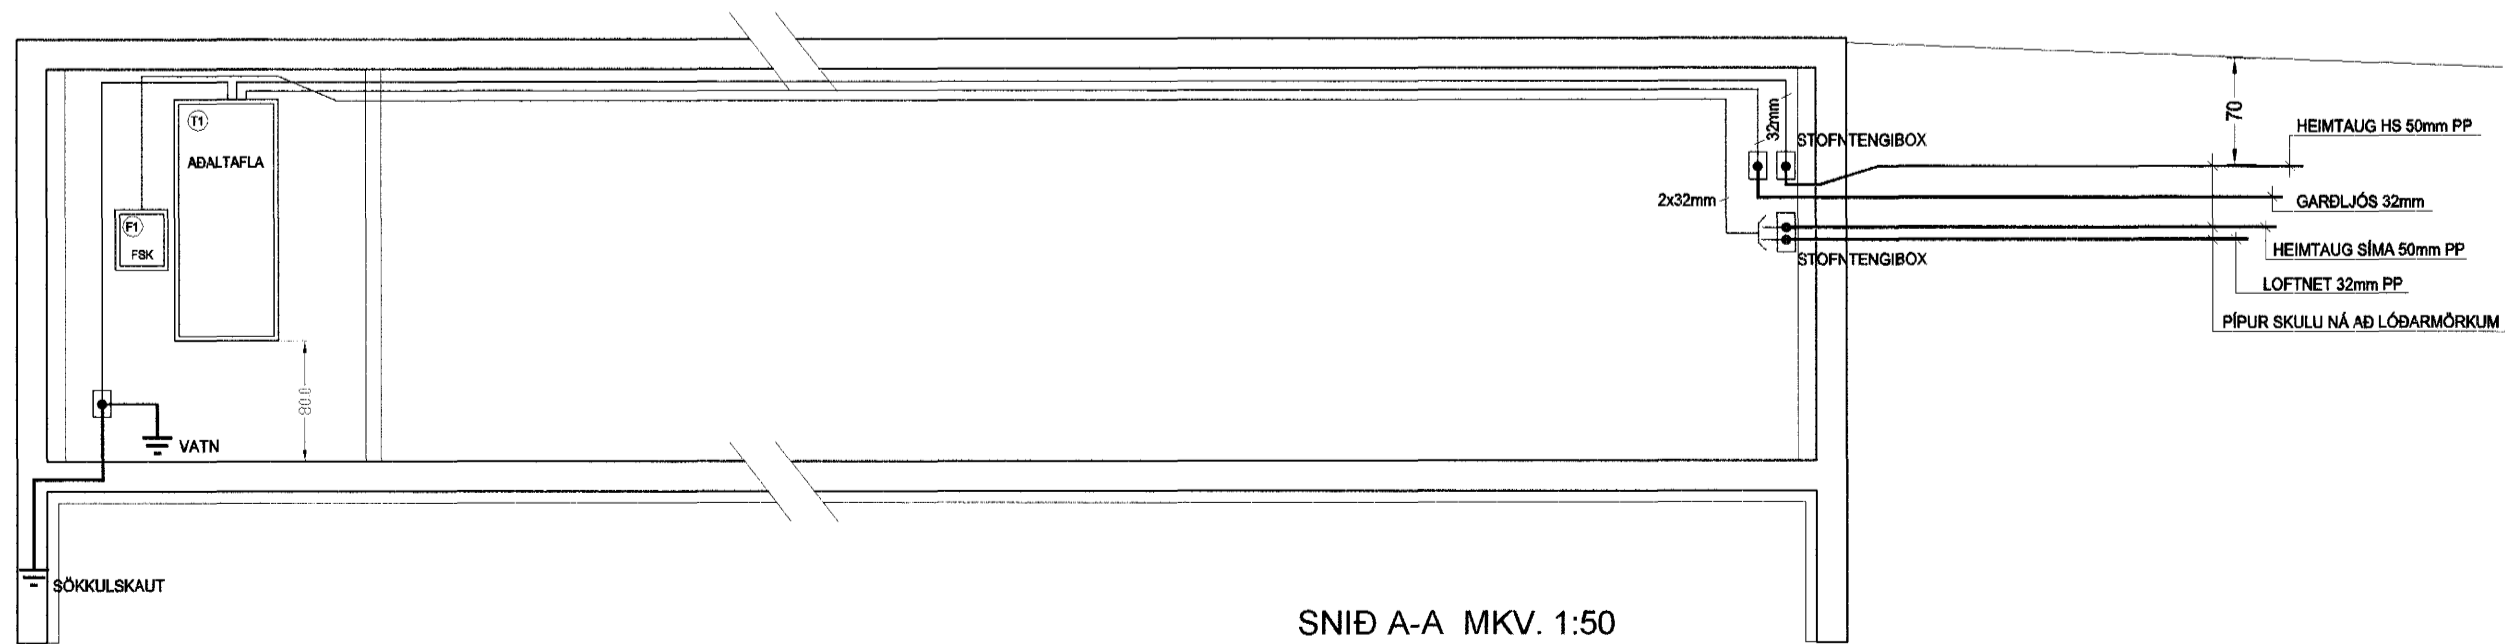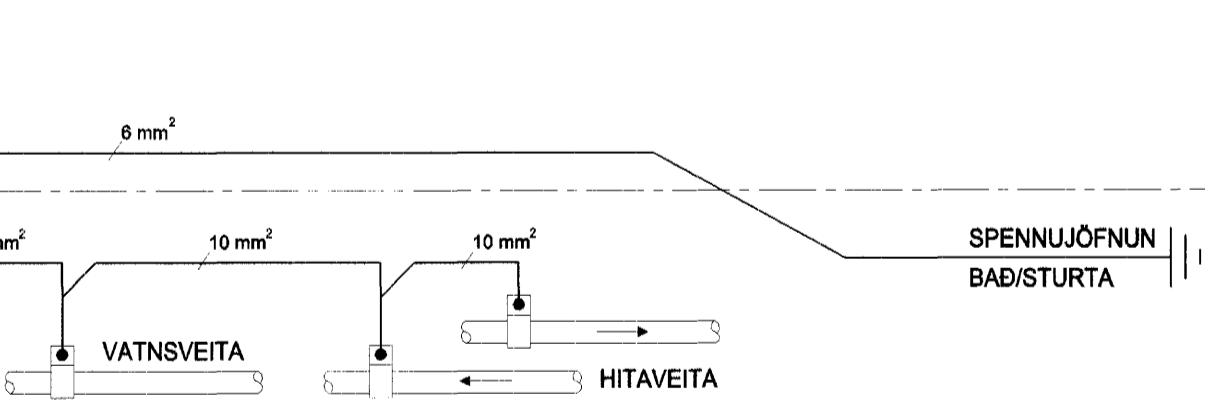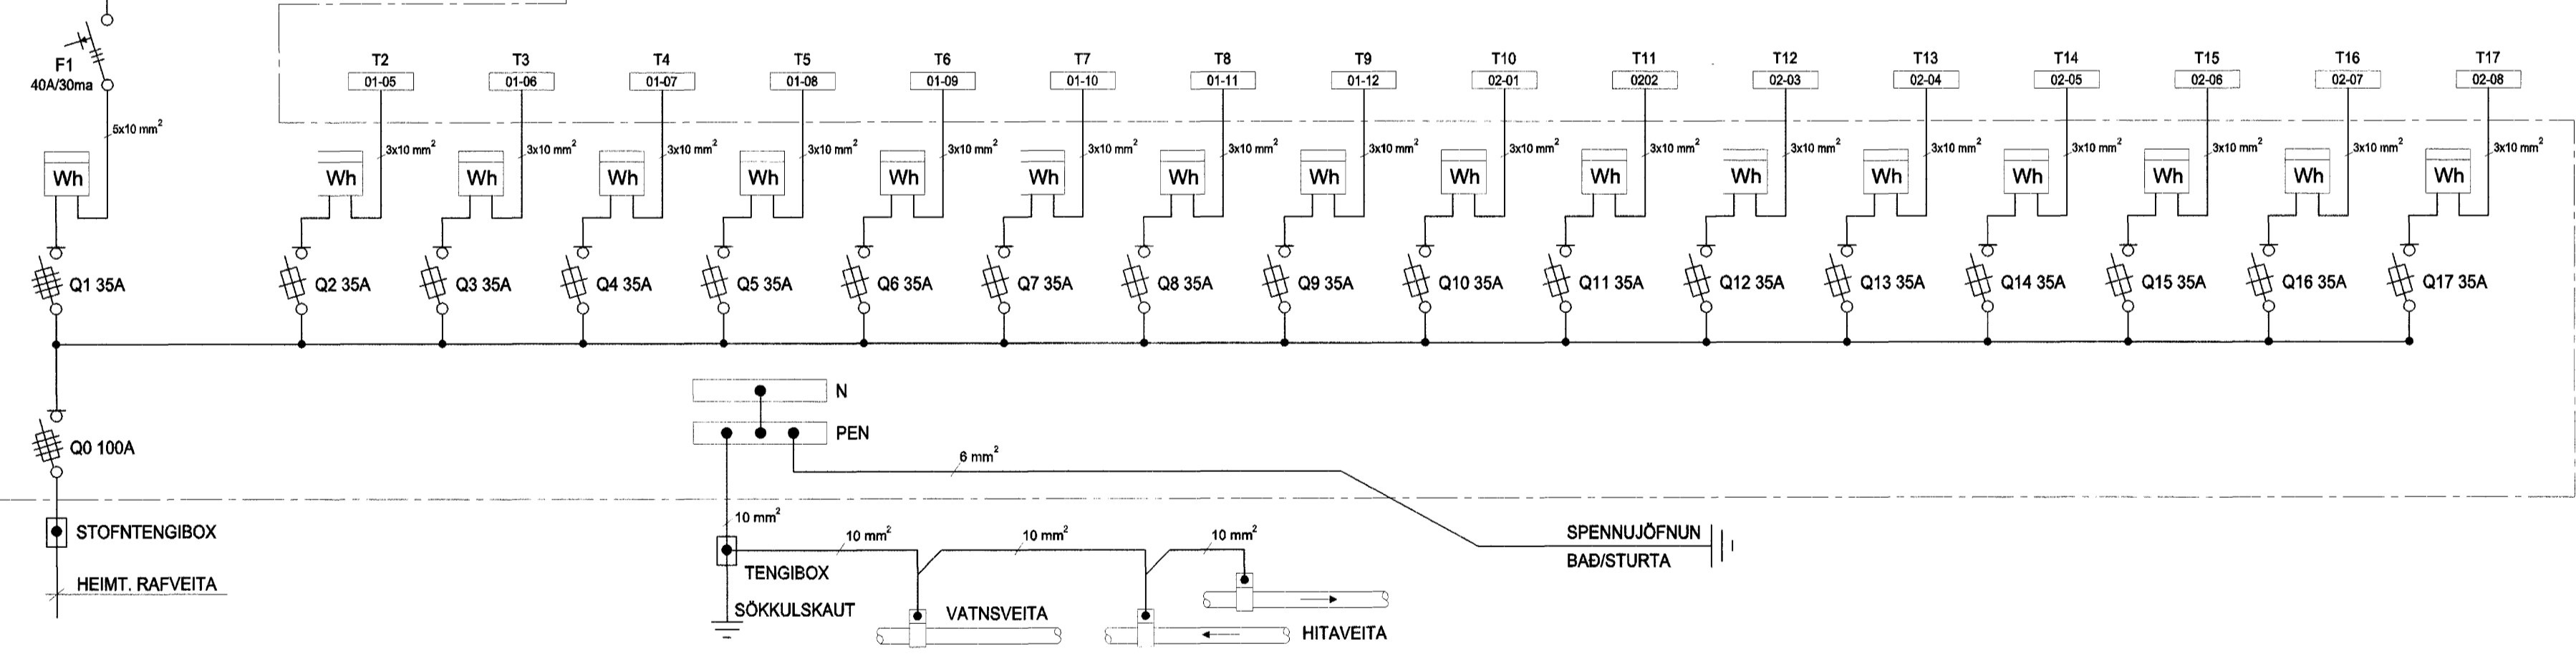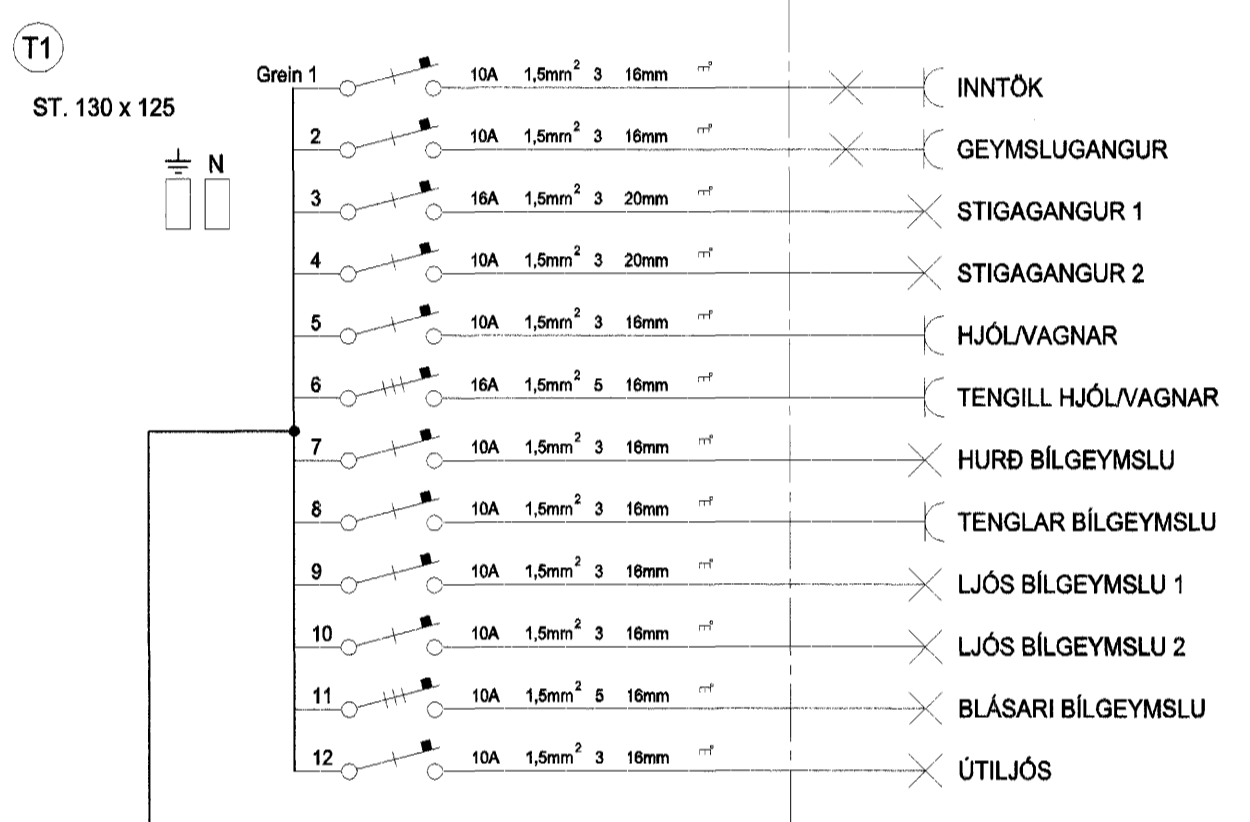

SNÍÐ A-A MKV. 1:50



AFSTÖÐUMYND MKV. 1:500

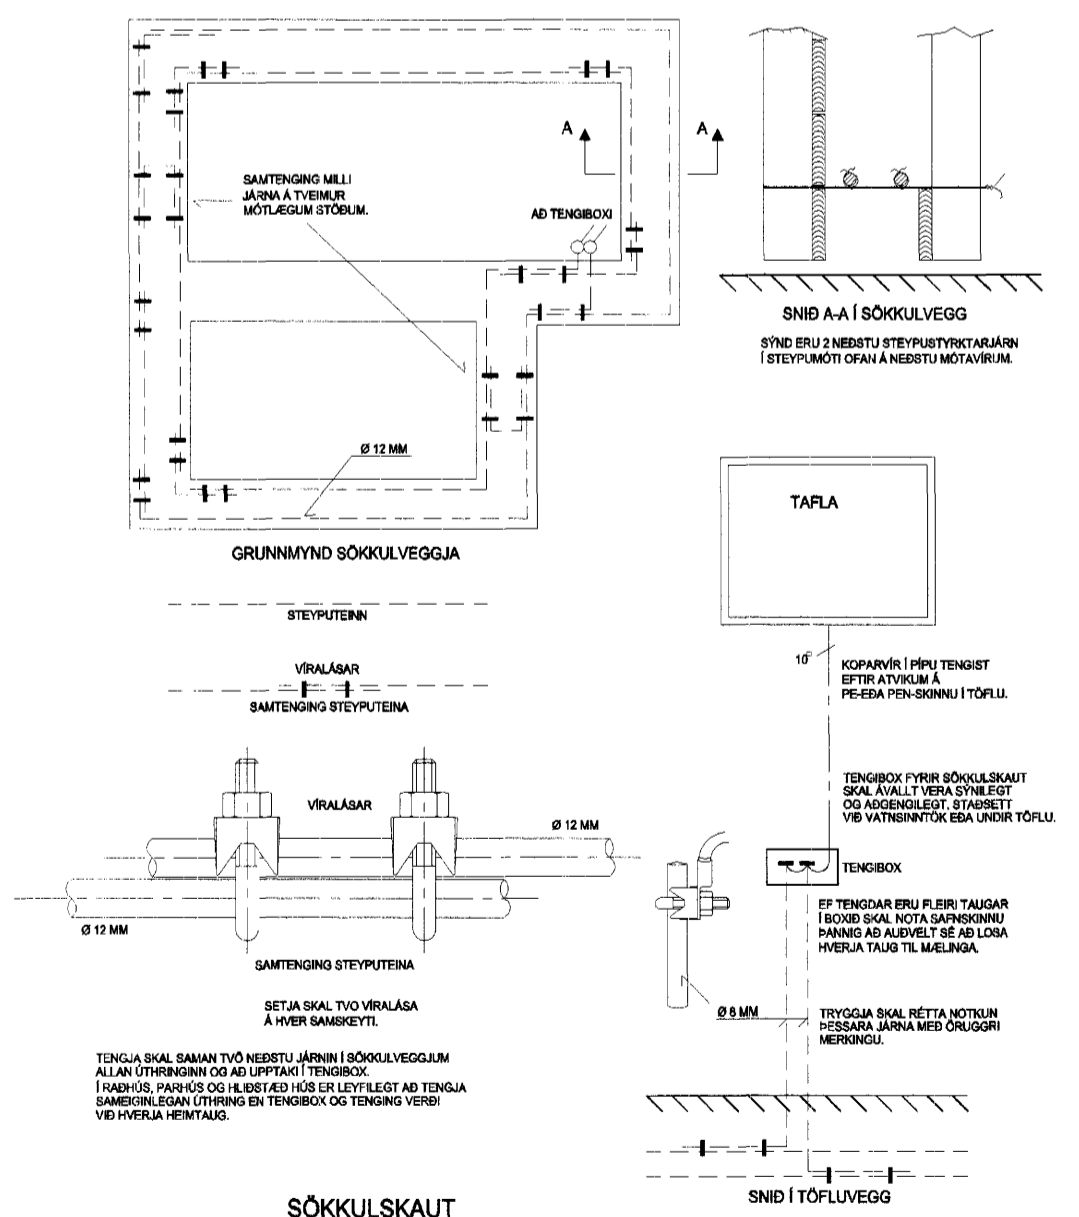

SÖKKULSKAUT