





GREINATÓFLUR T2 - T3 - T6 - T7 - T10 - T11

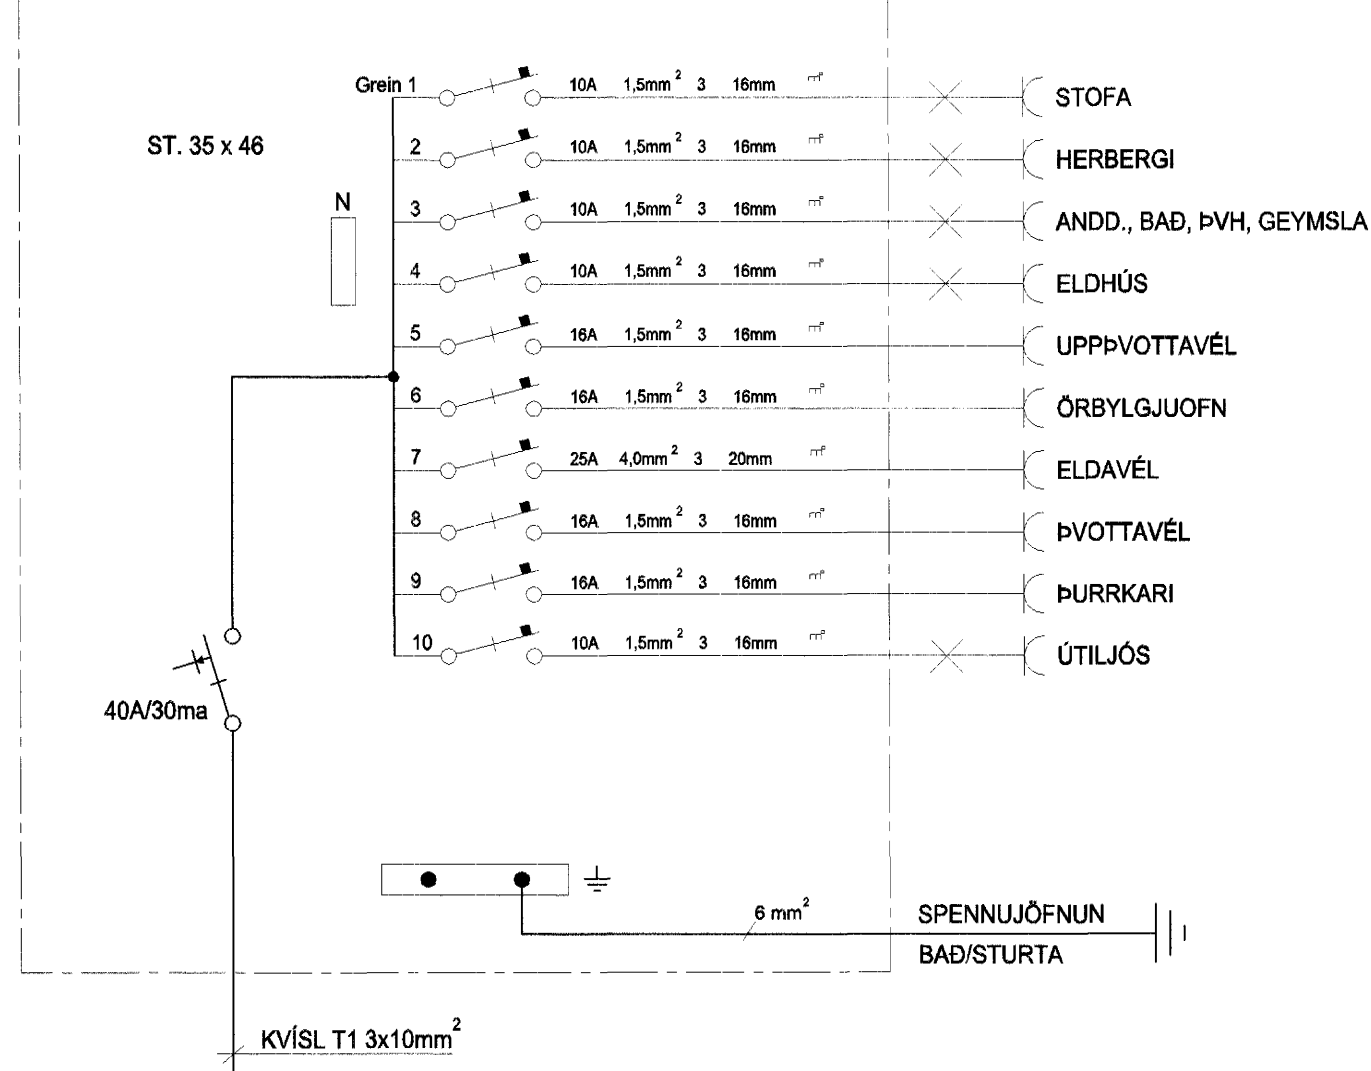



GREINATÓFLUR T4 - T5 - T8 - T9 - T12 - T13

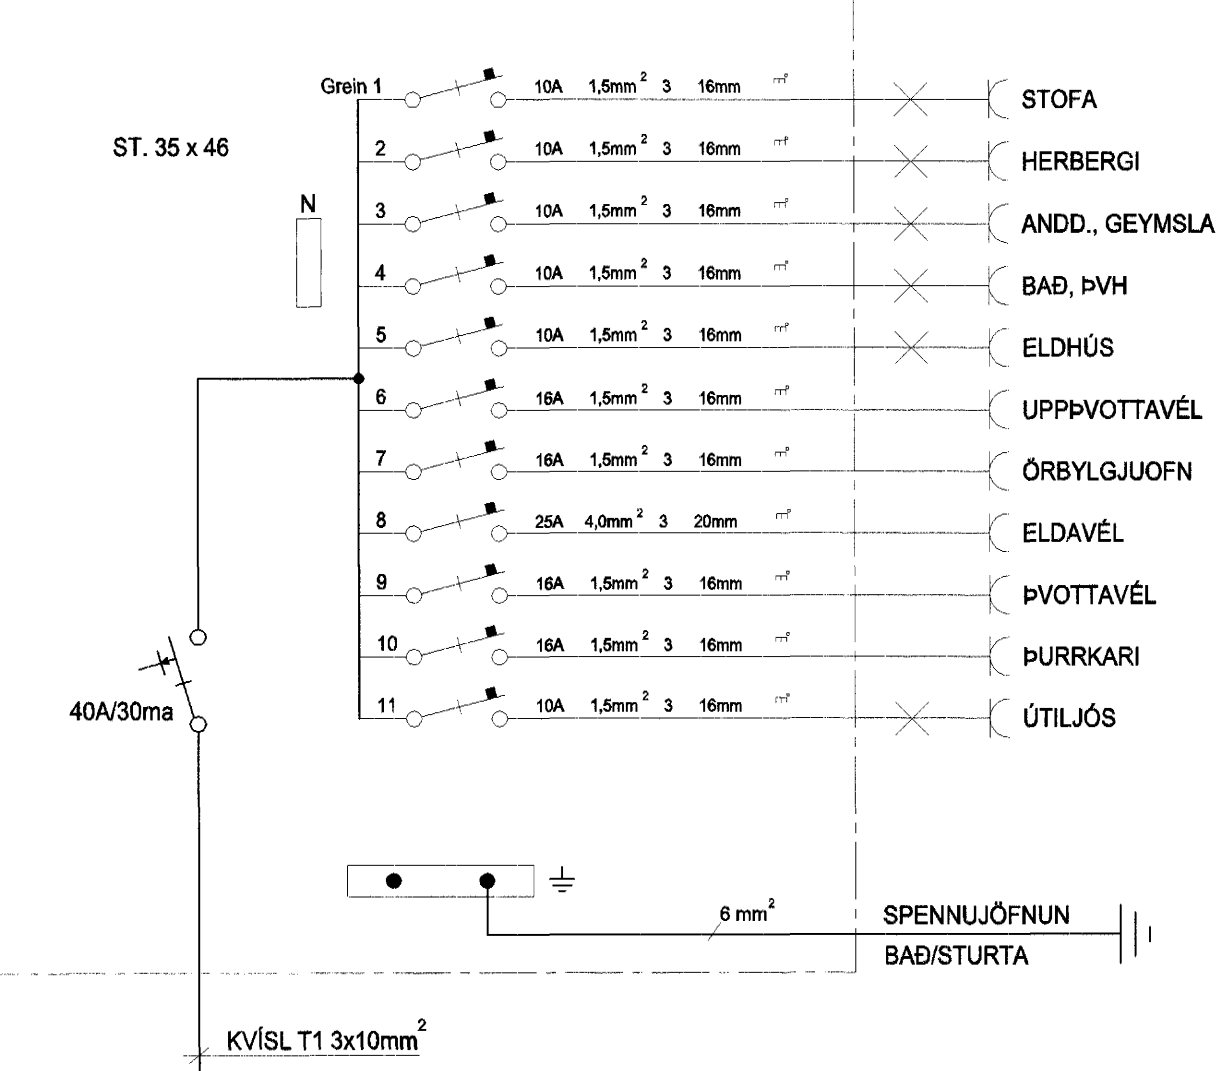

ADALTAFLA

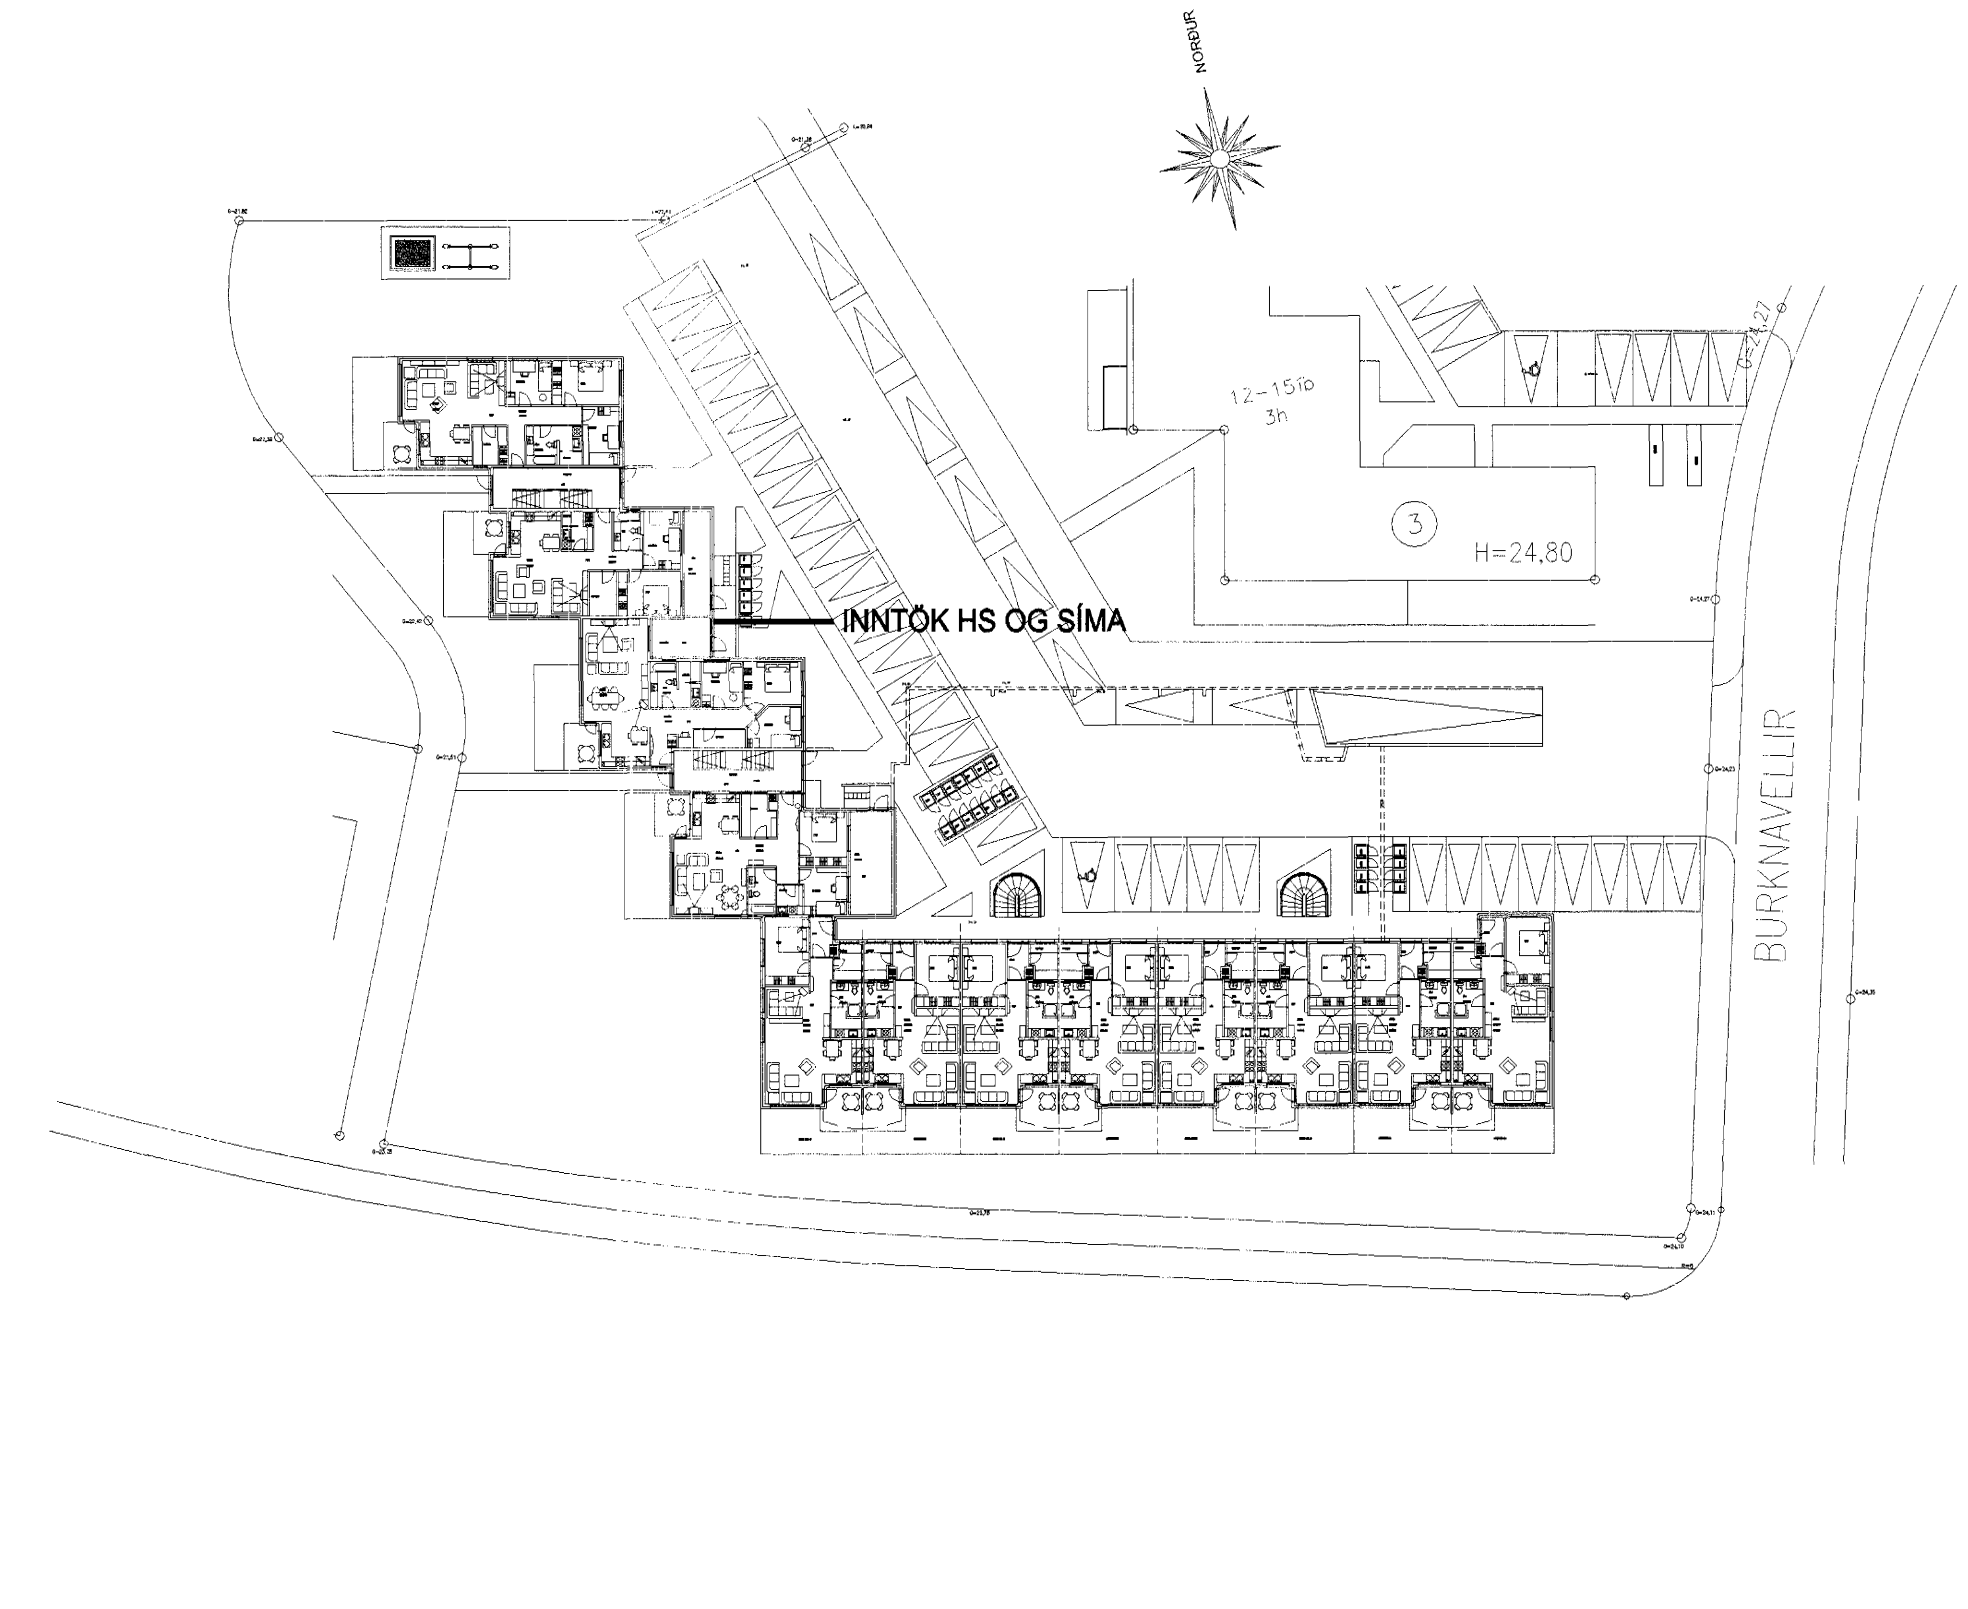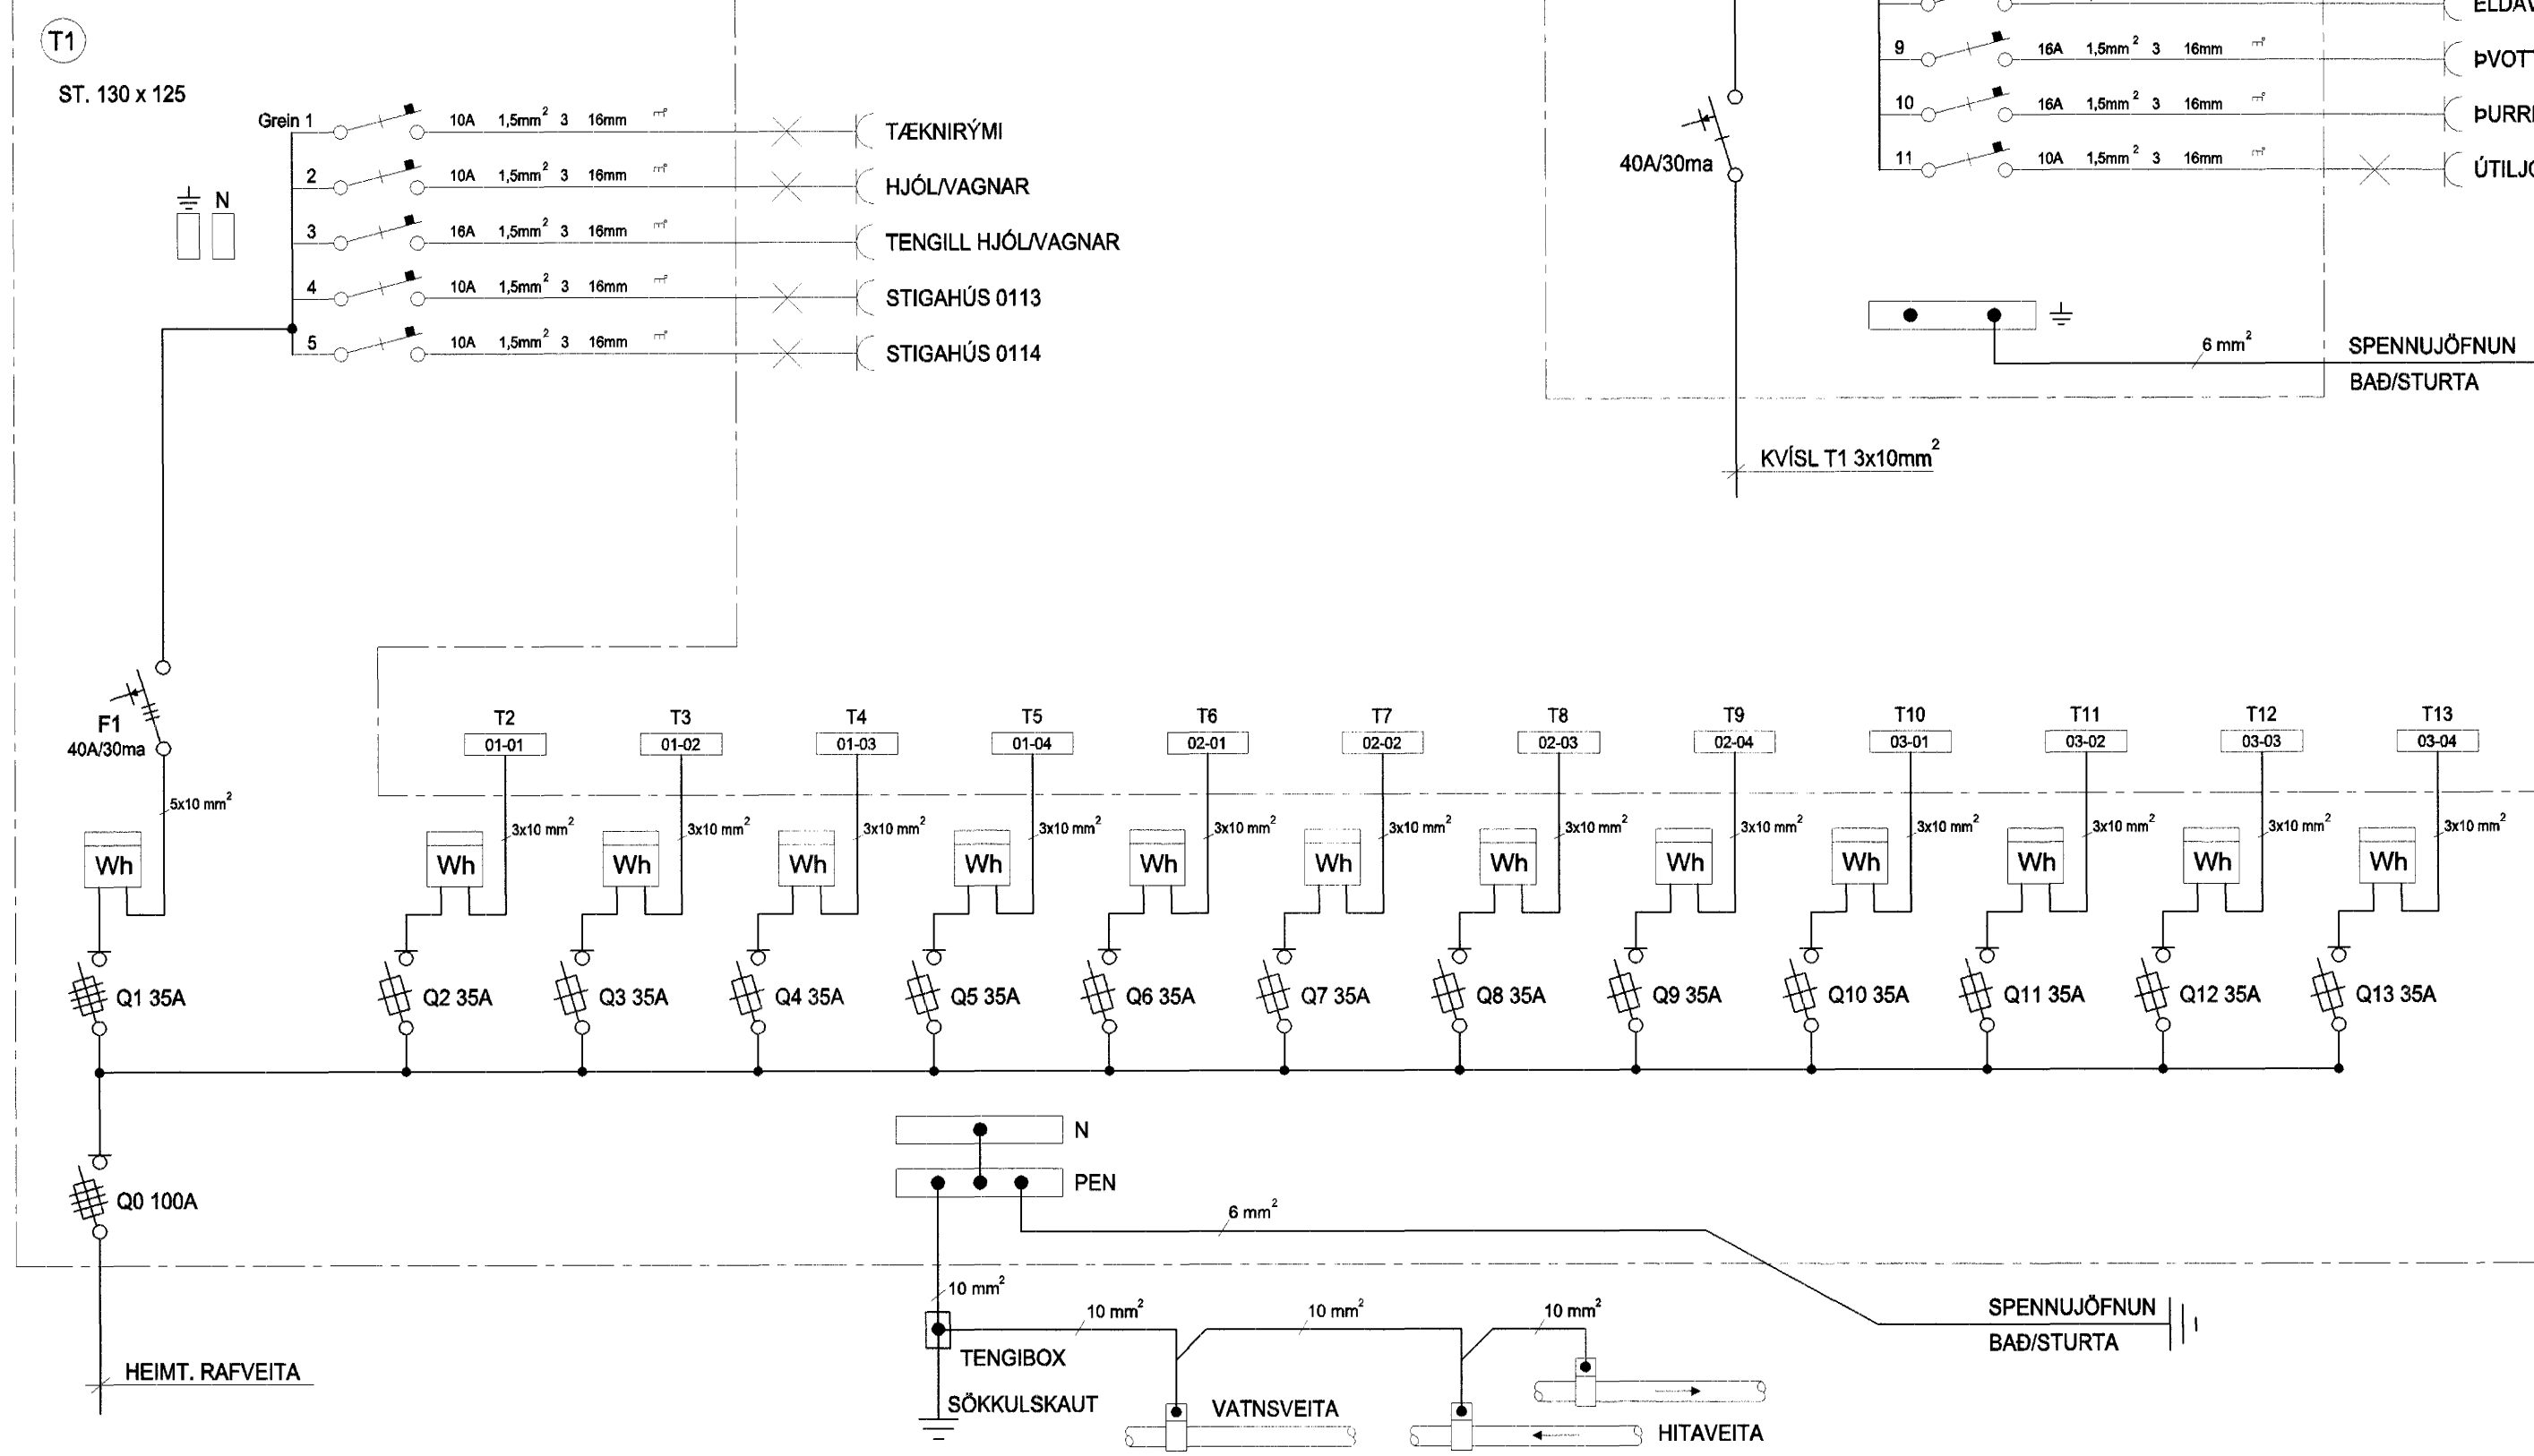

AFSTÖÐUMYND MKV. 1:500

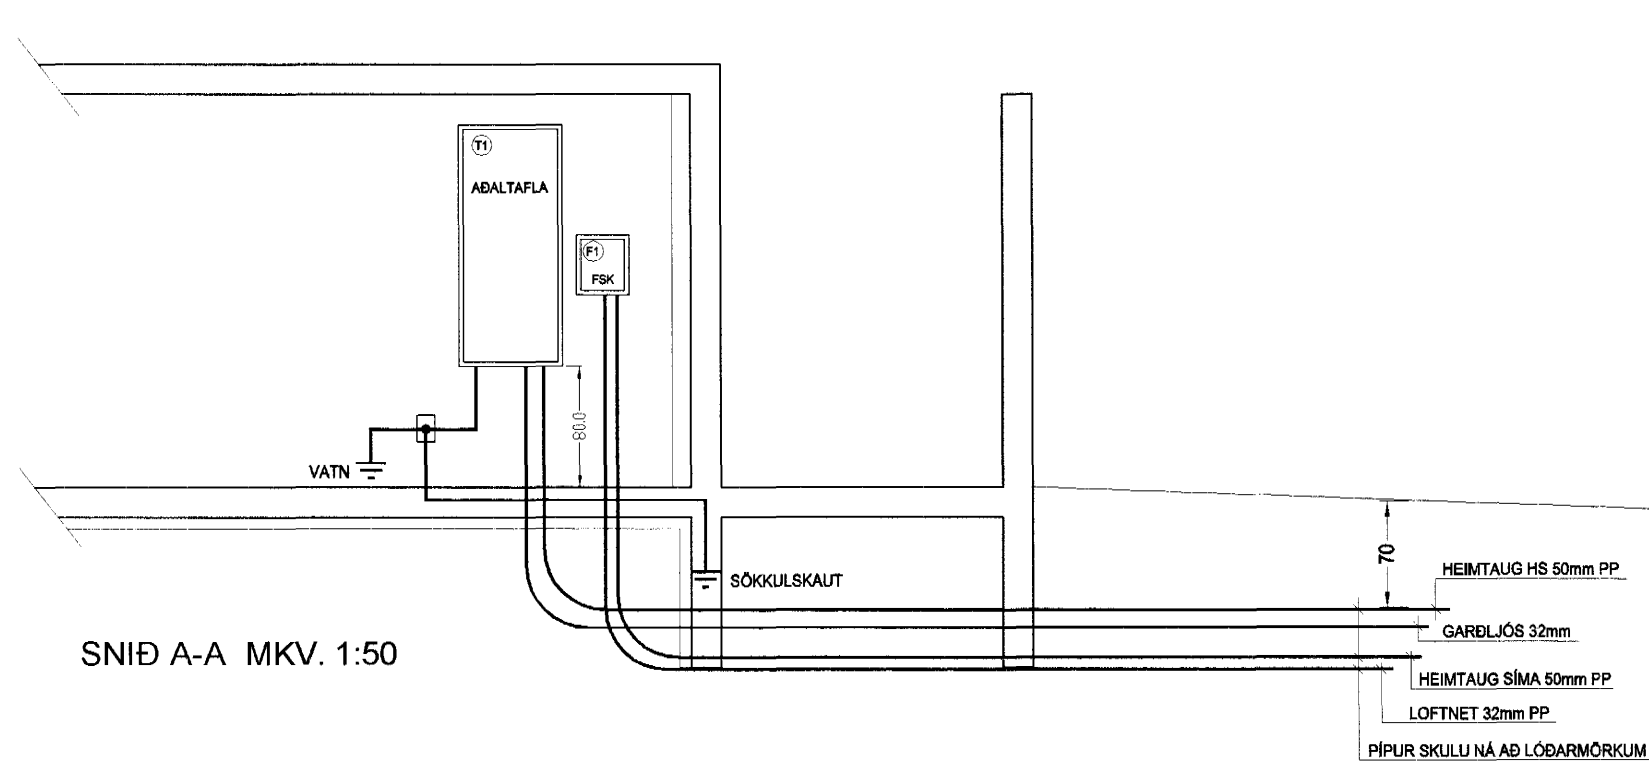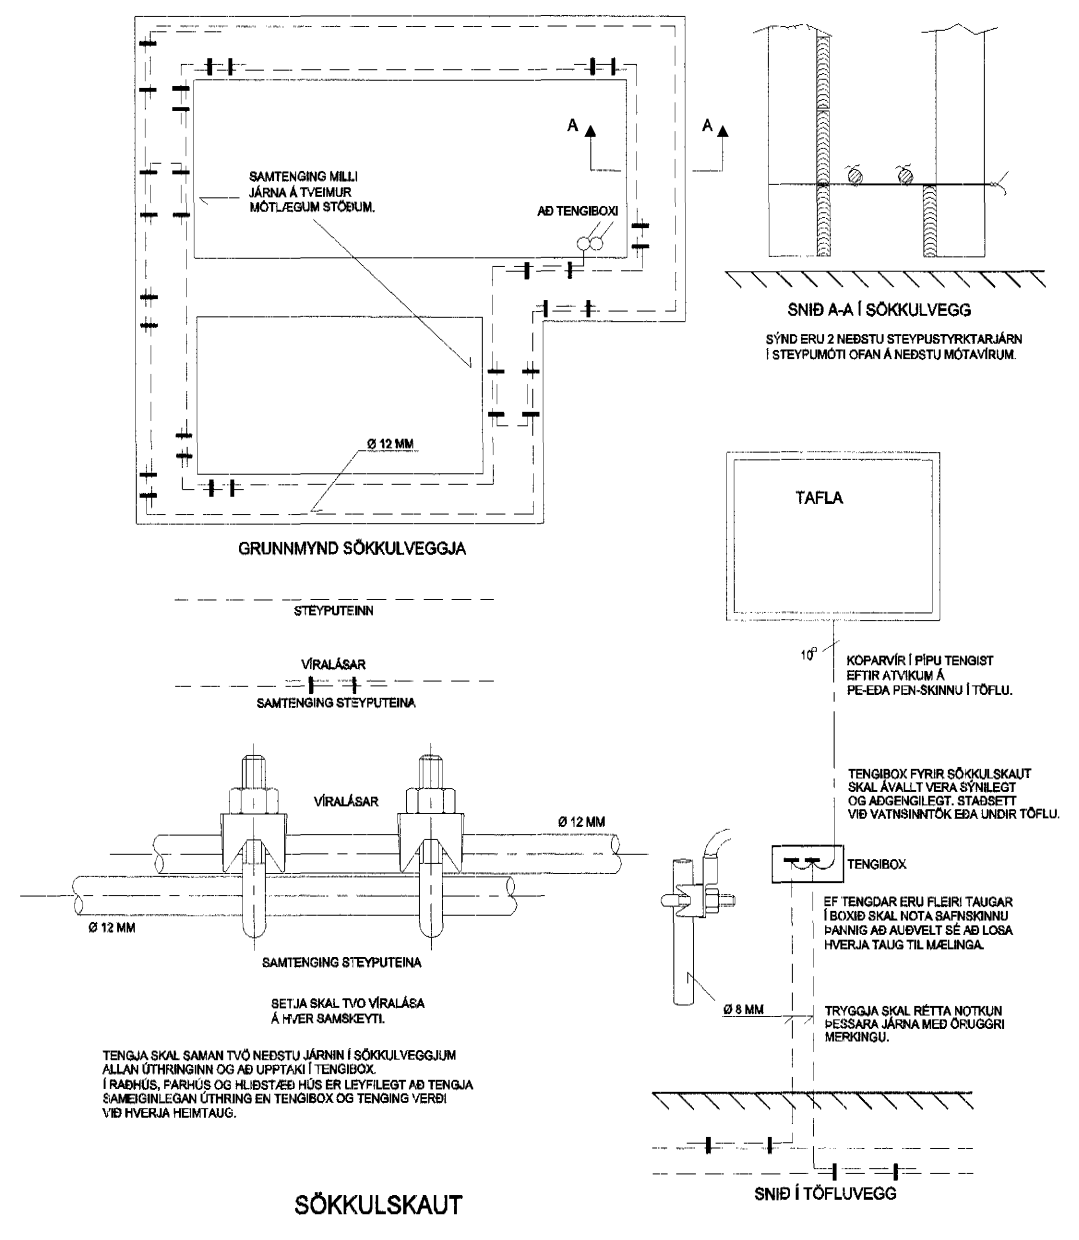

SNÍÐ A-A MKV. 1:50