



AFSTÖÐUMYND 1:500

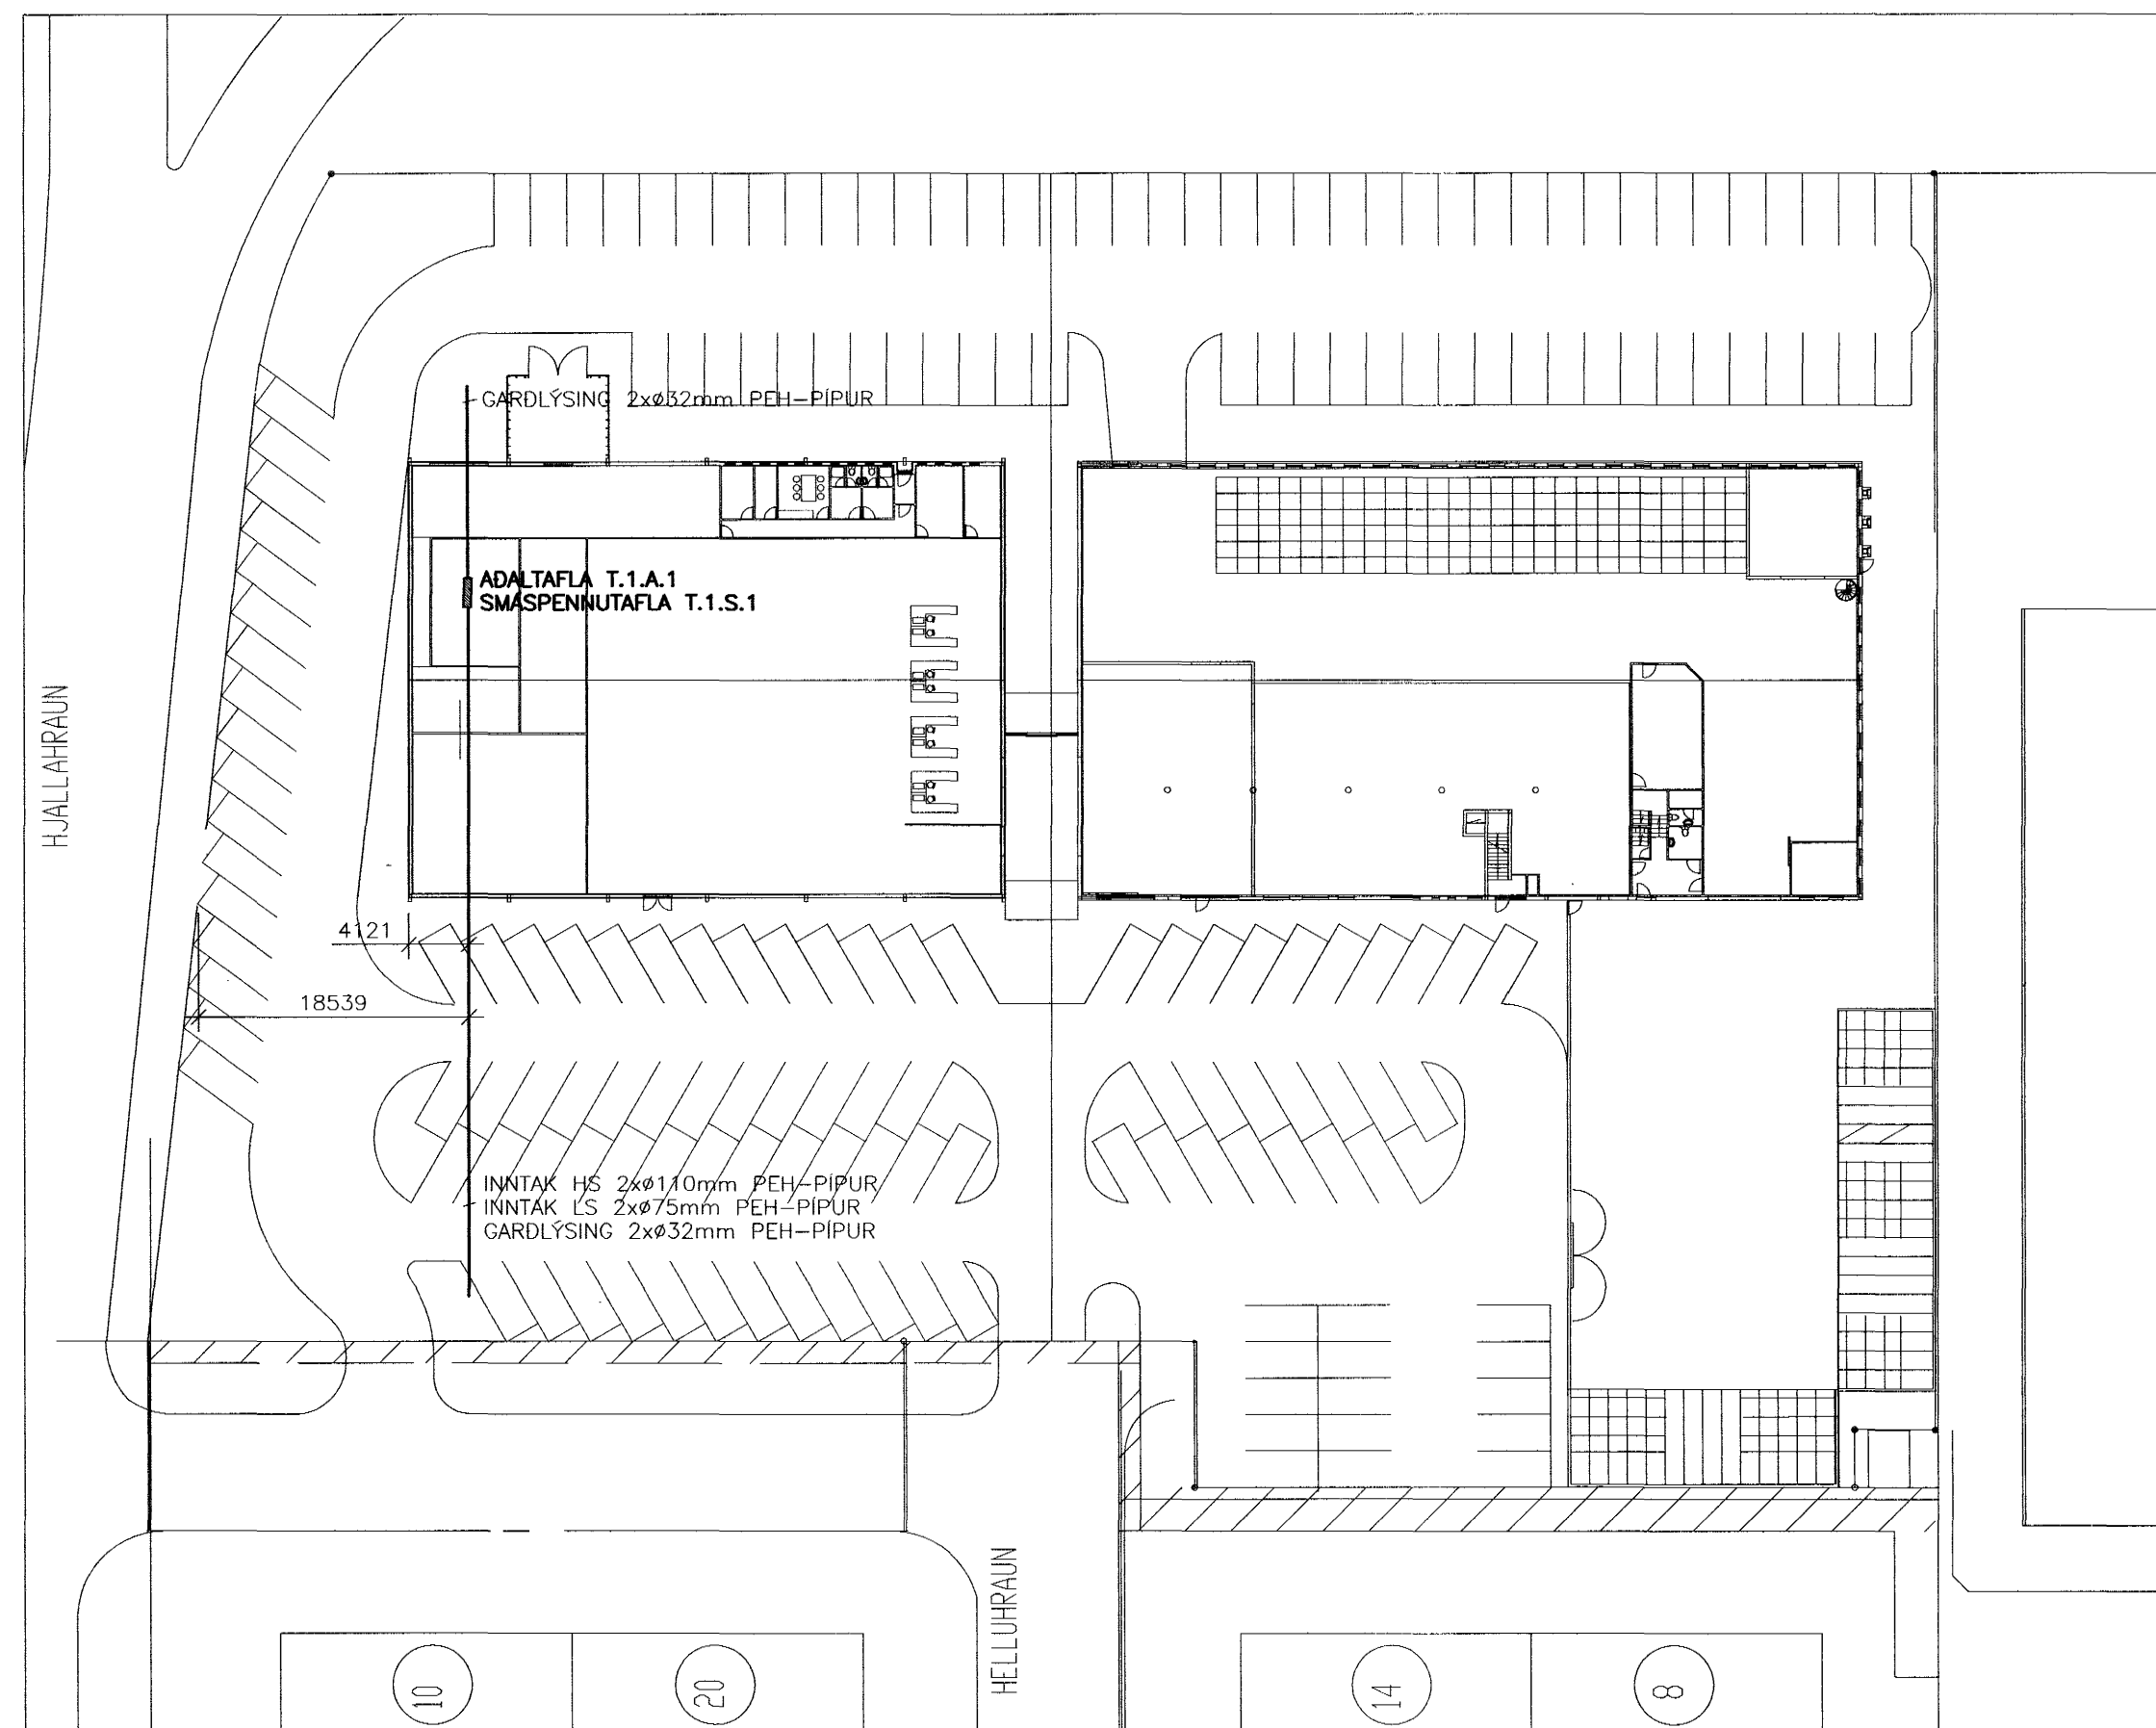


A SNID 1:50
VI-001


ADALTAFLA 1:20
TILLAGA AD ÚTLITI

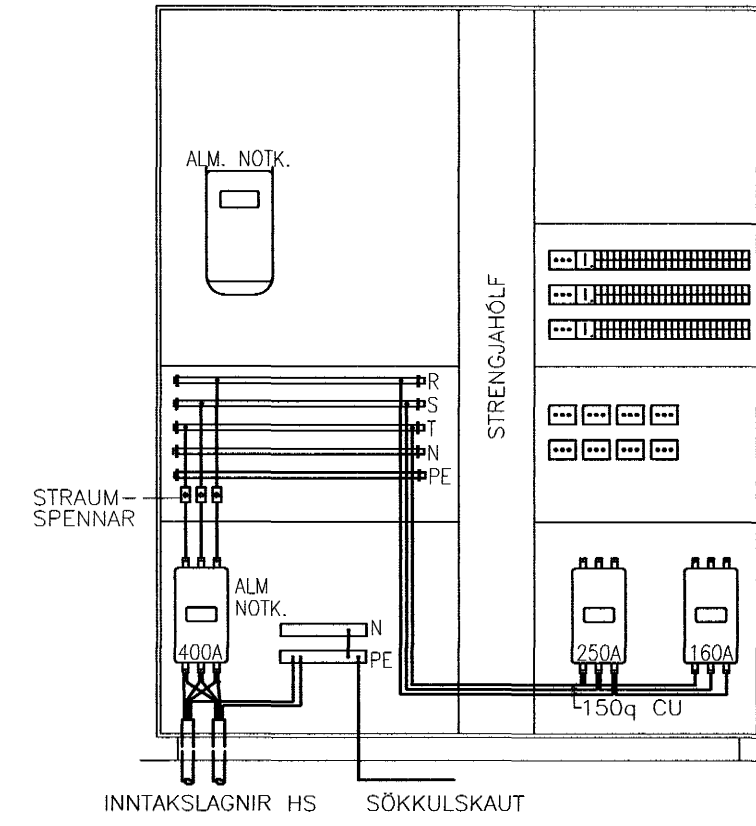

GRUNNMYND TÖFLURÝMI 1:50

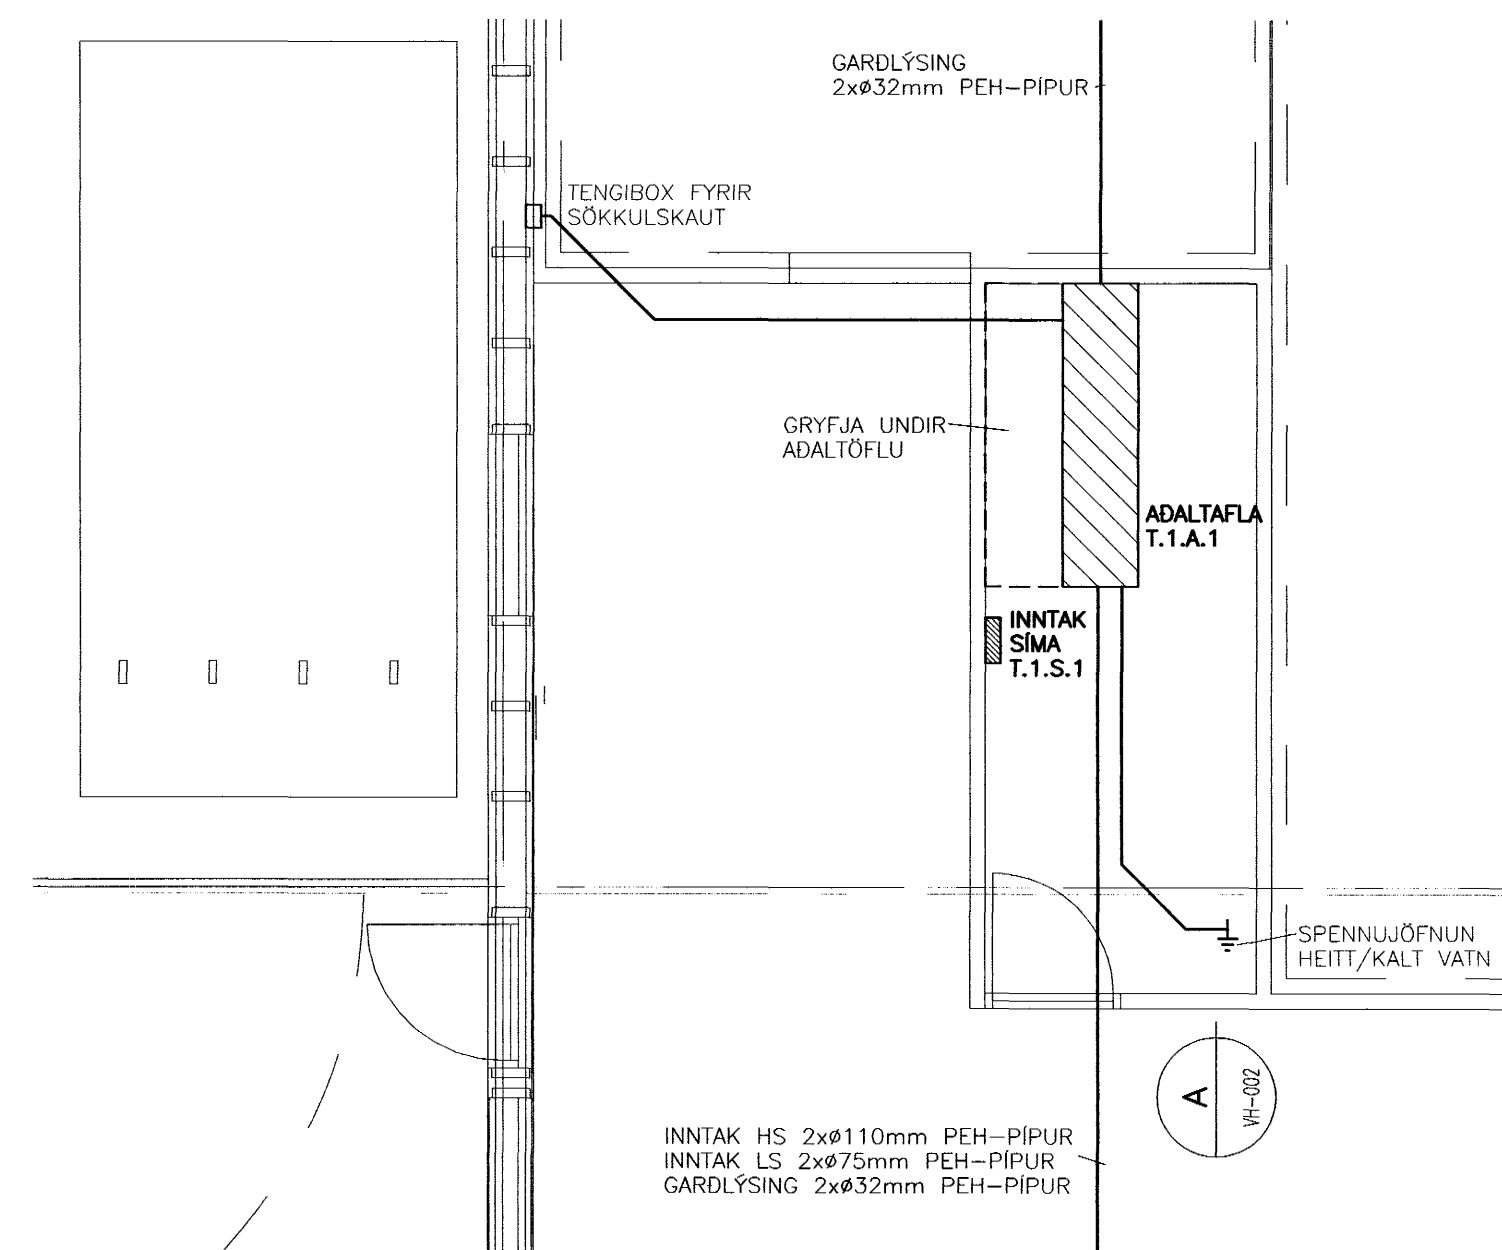


ADALTAFLA T.1.A.1

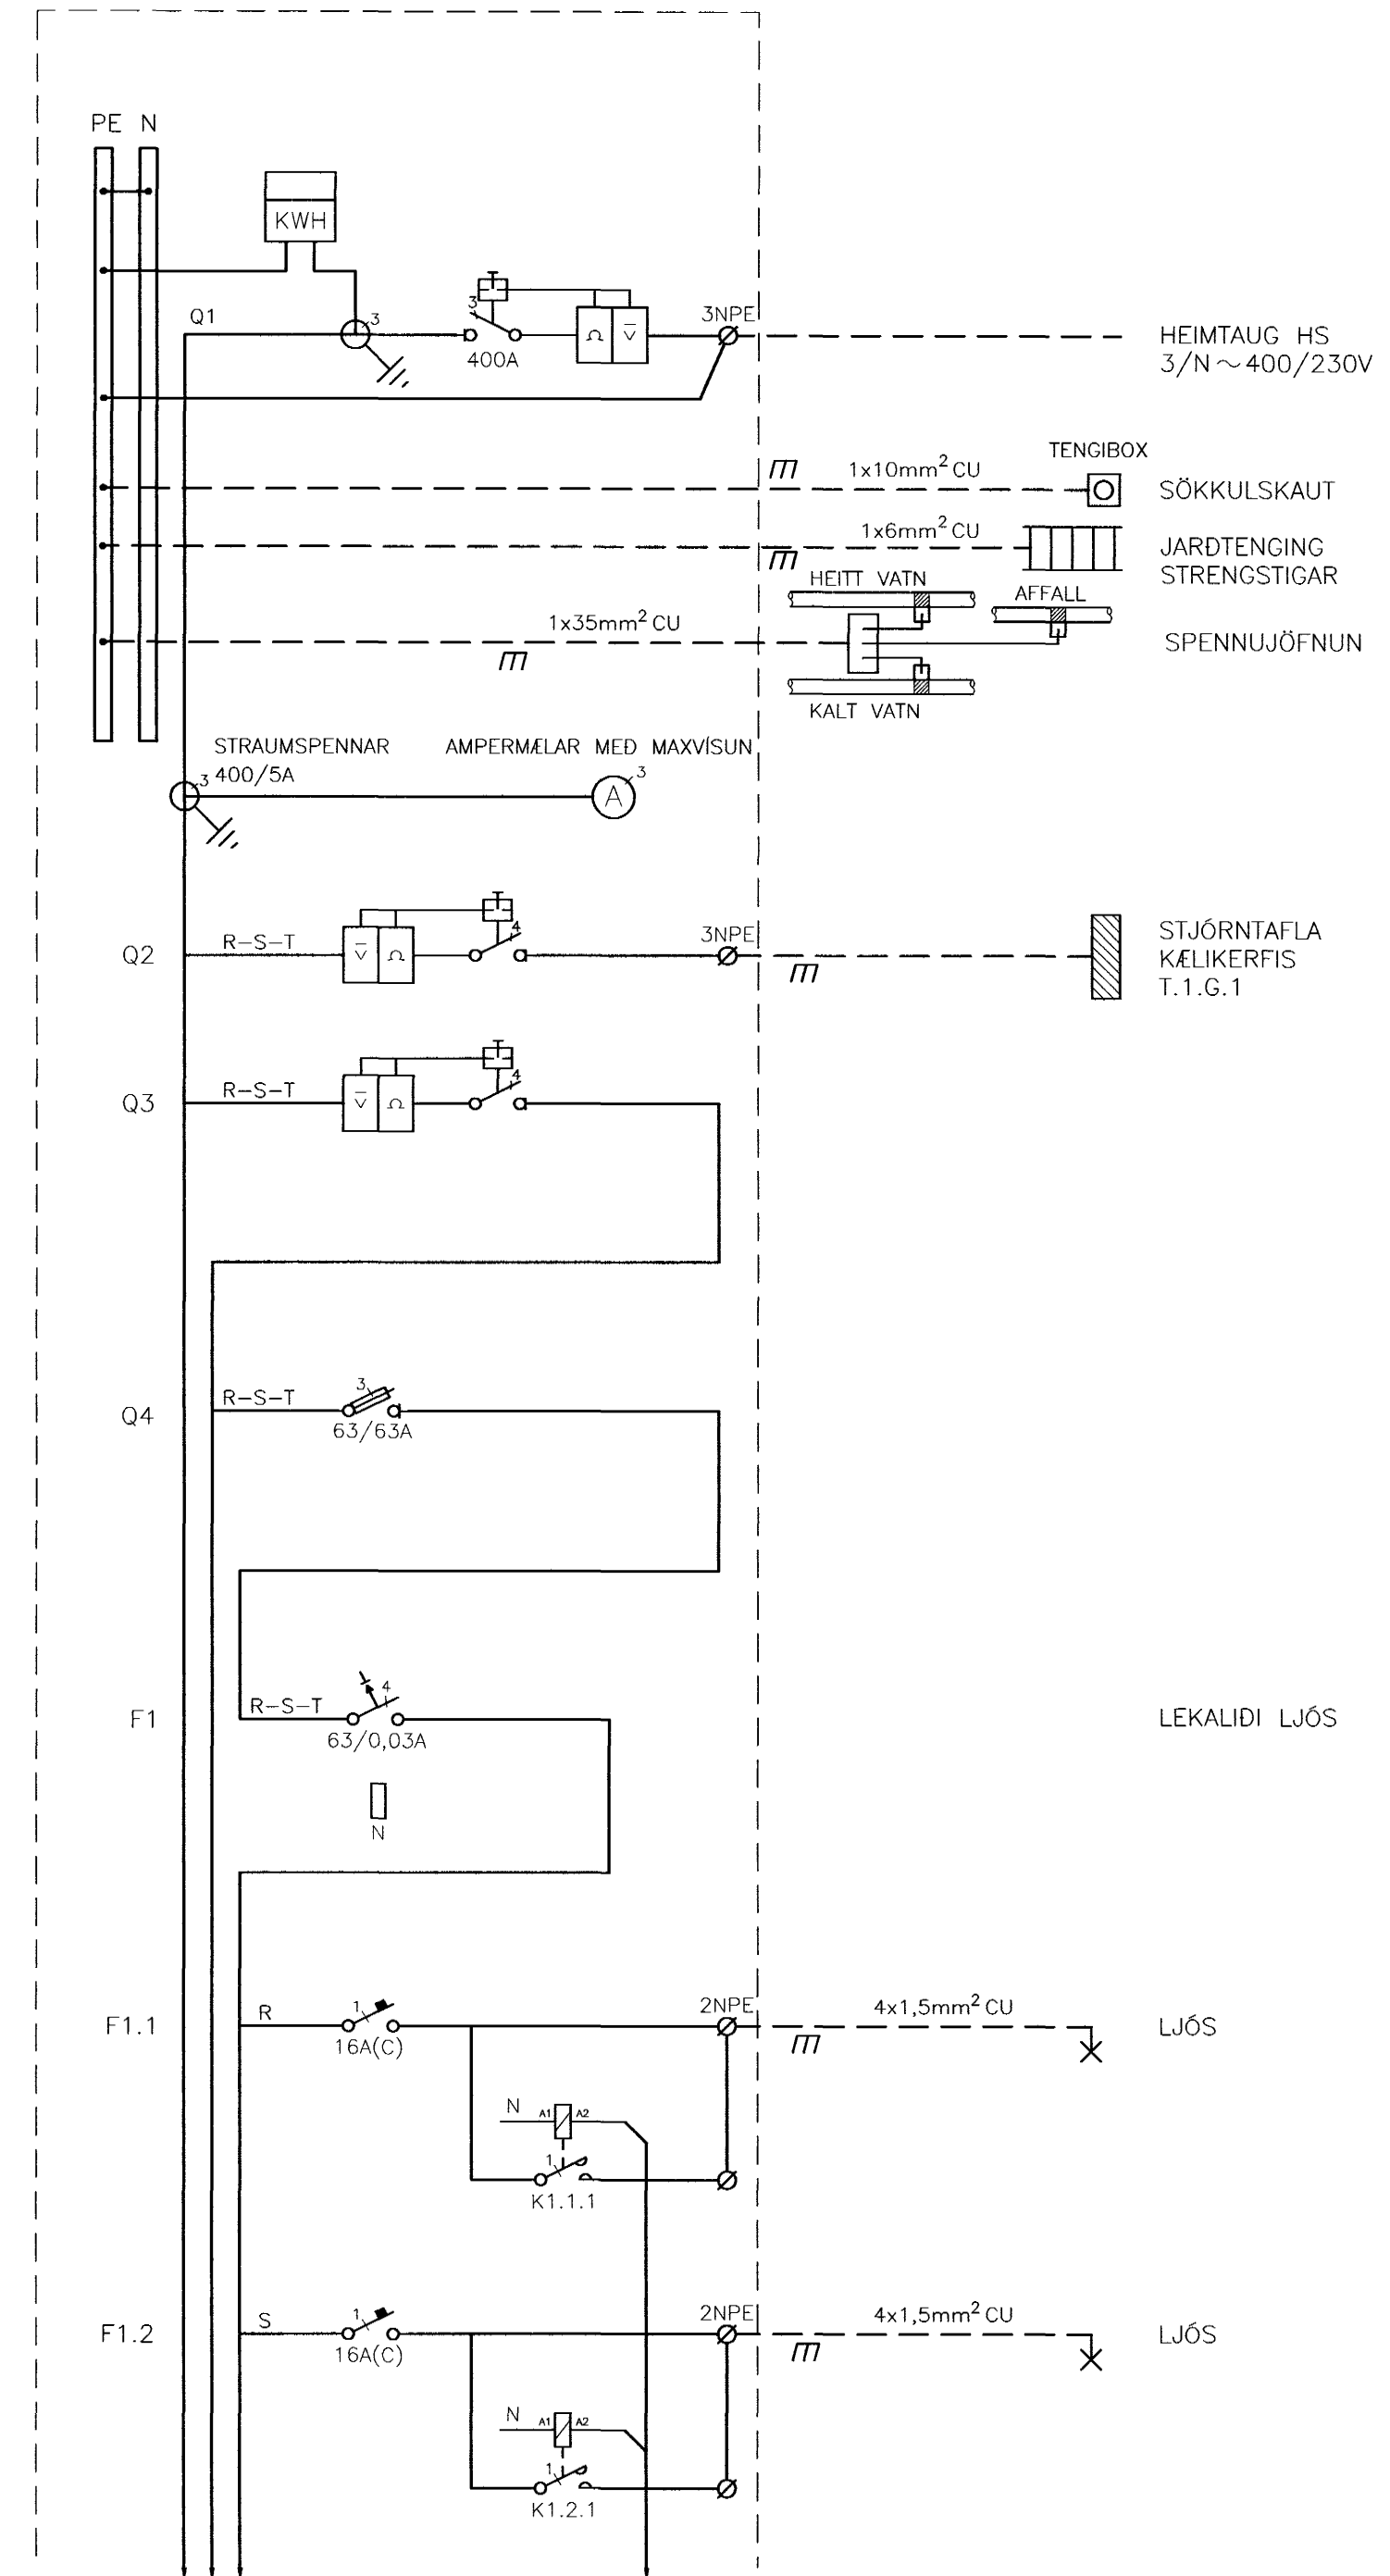

FJÖLDI GREINA ÁKVÆDIST SIDAR

Samþykkt þann:
22. SEPT. 2003
Byggingafrúnnir í Hamarvísi
F.h. Sigurbjartur Halldórsson

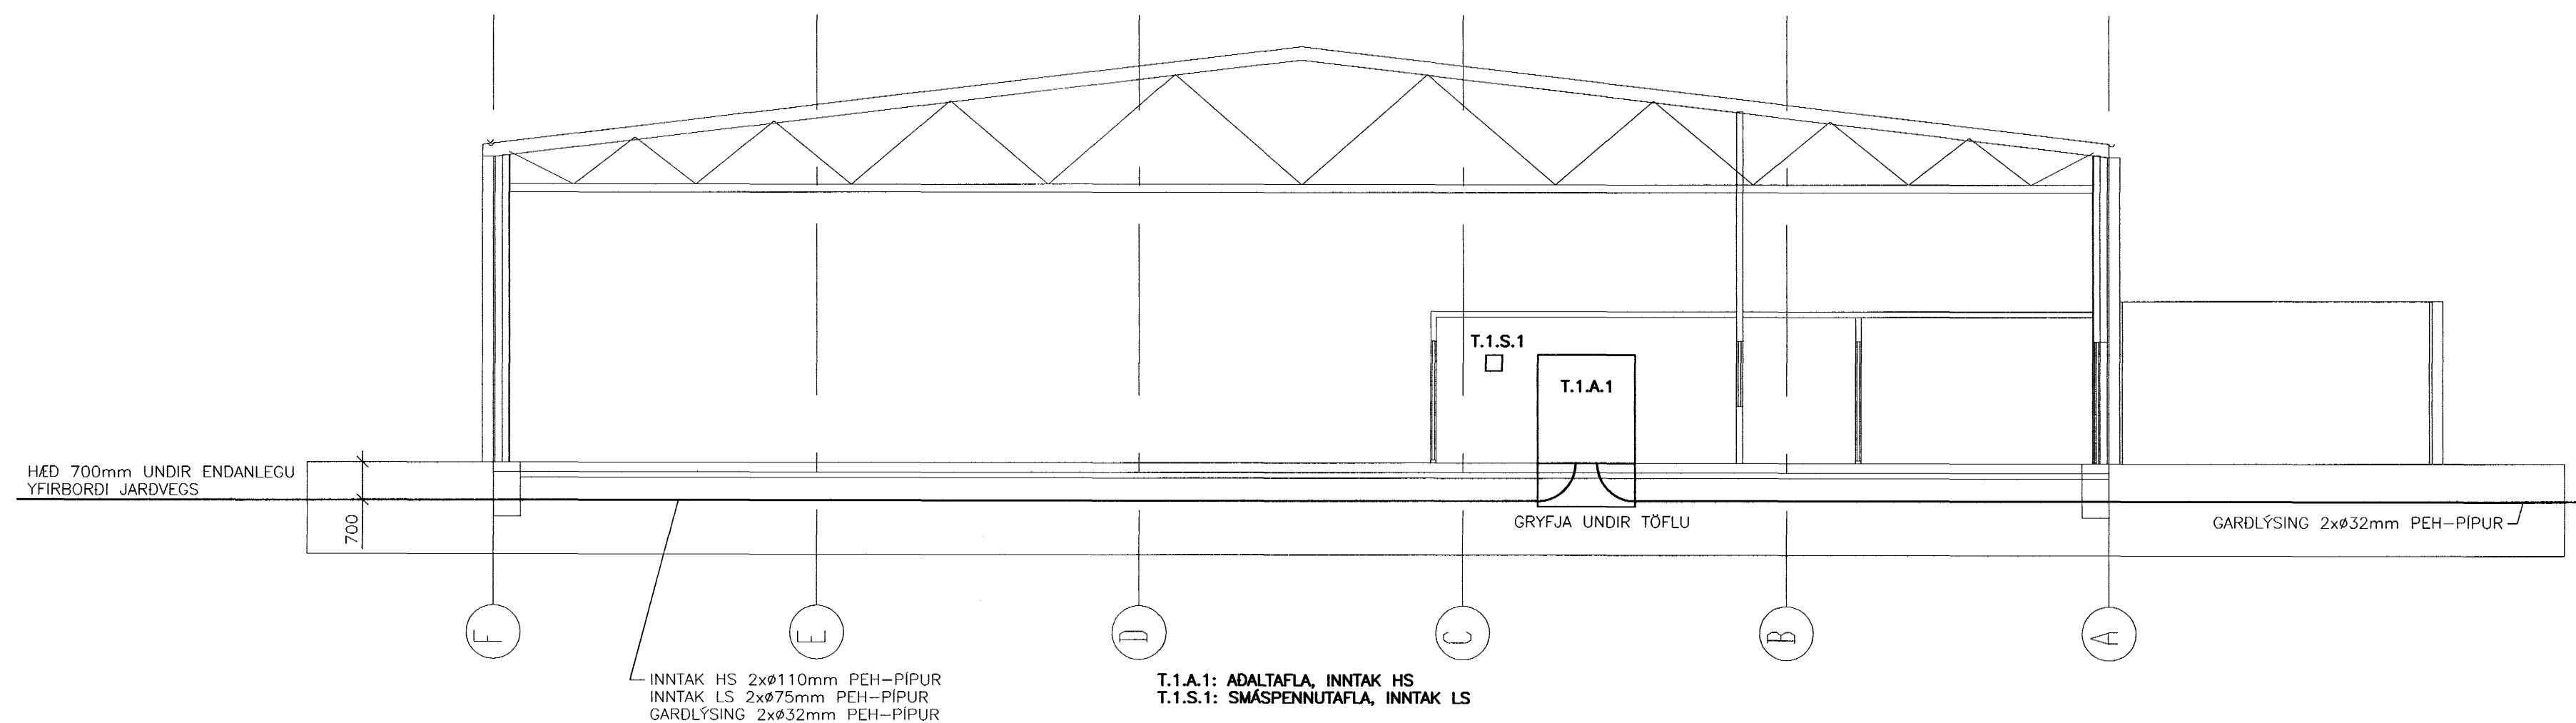

VSÓ RÁÐGJÖF

HELLUHRÁUN 16-18

RAFORKUMRKI
HEIMTAUGATEIKNING,
ADALTAFLA,
GRUNNMYND OG SNID
KVARDI 1:500/1:50
VERKFR.

HANNAÐ/TEKNI. J/L
ATH. SAMÞYKKT
KT. 11086-7789
REYKJAVIK 22.08.2003
TEKNI. NR. R1-VH-001