


AFSTÖÐUMYND 1:500

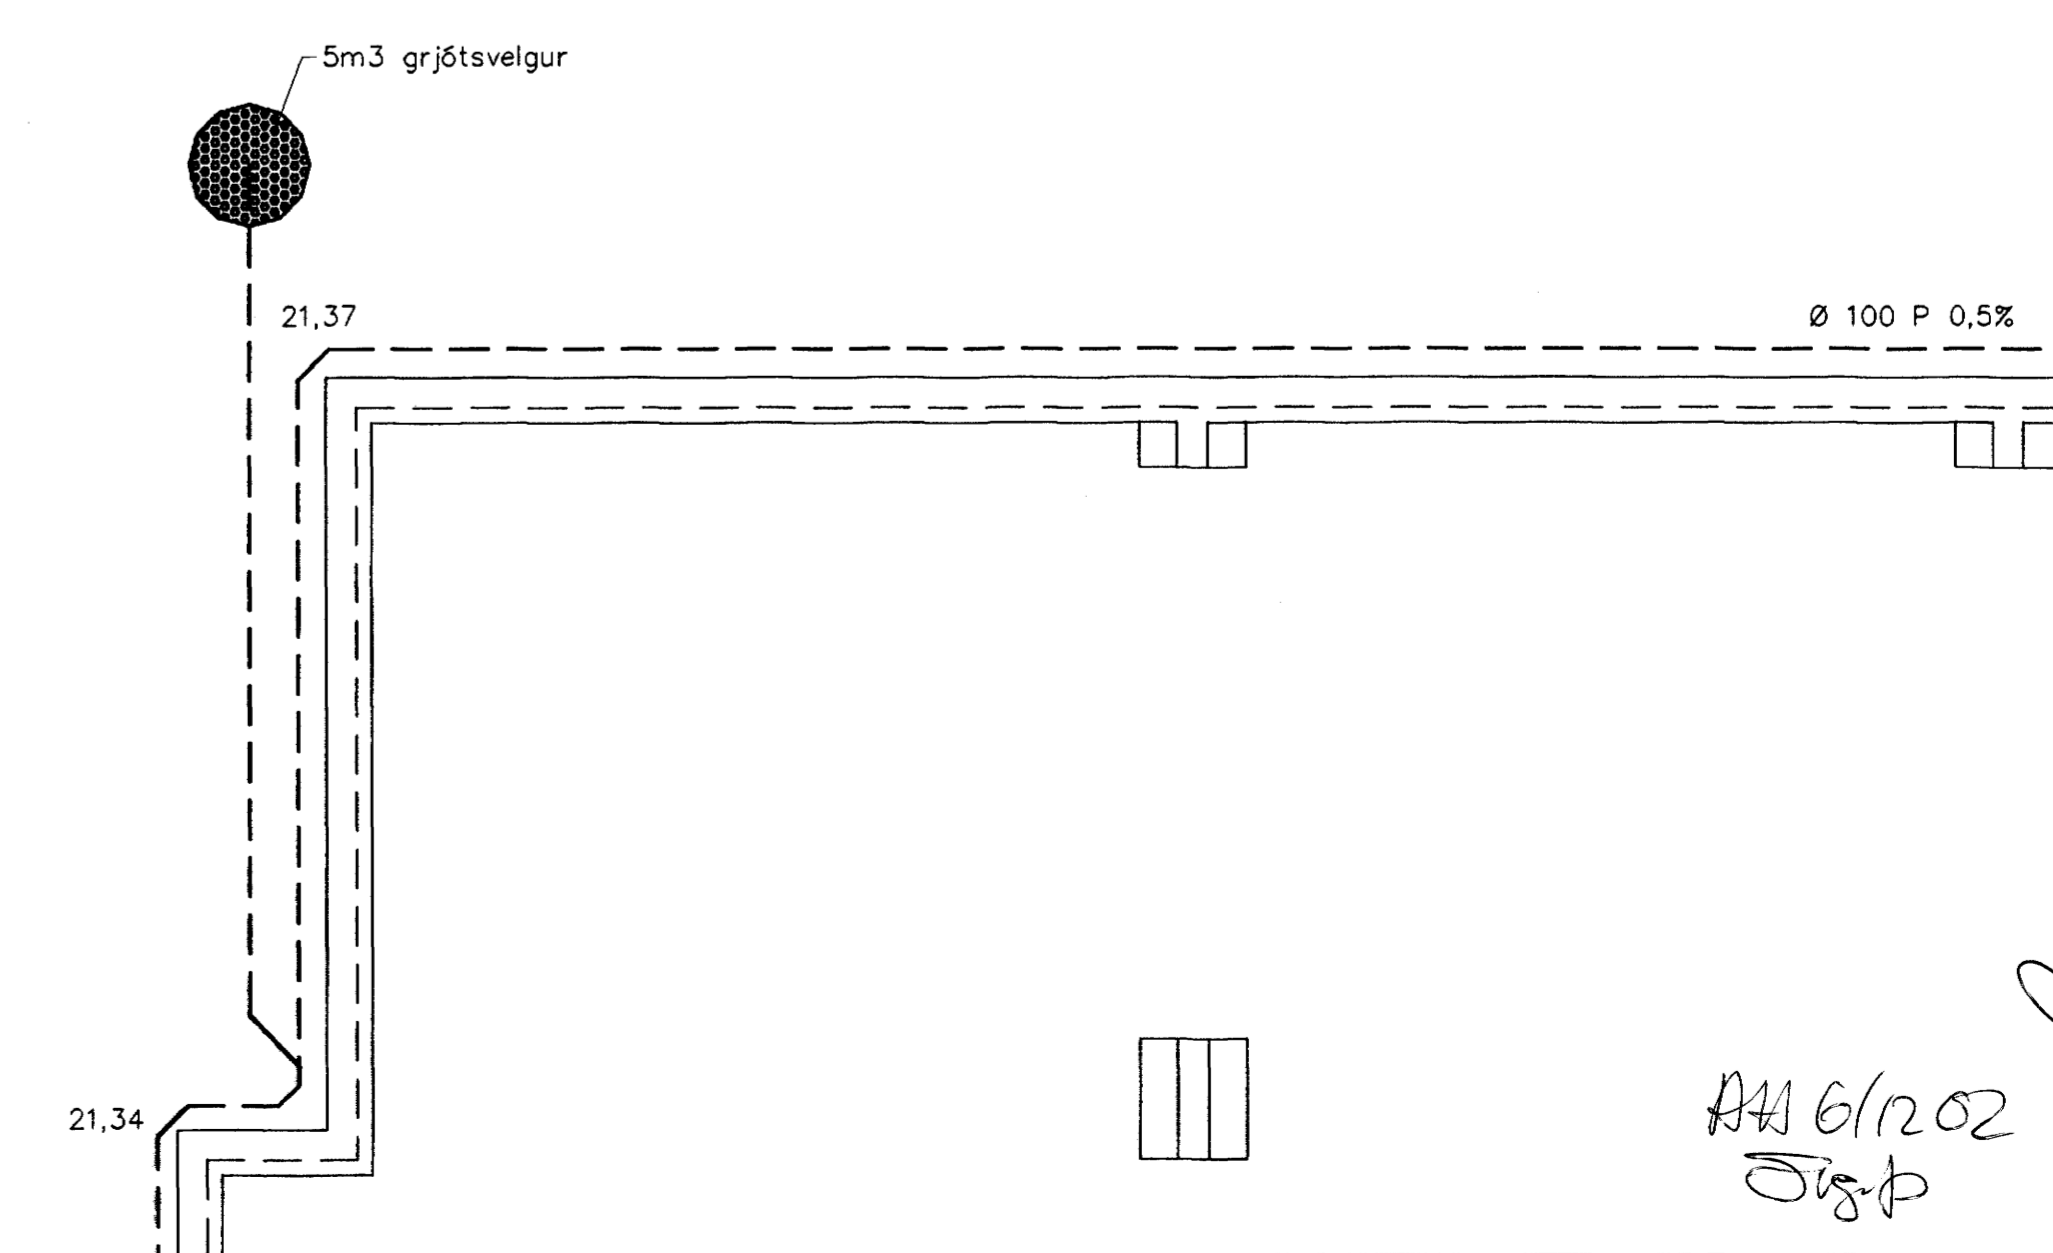

Br.	Dags.	Eðli breytinga	Sign.
BURKNAVELLIR 1			
HAFNARFIRÐI			
GRUNNMYND - GRUNNLAGNA			
AFSTÖÐUMYND			
MKV. 1:50 1:500			
DAGS. DES. 2002			
VERK NR. 2217			
TEIKN. NR. 2-03			
HANNAD. SIG. ÞORLEIFSS. KT. 241148-3009			
TEIKNAD			
YFIRFARID			
TEKNIÞJÓNUSTA SIGURDAR ÞORLEIFSSONARINN			
STRANDGÖTU 11 220 HAFNARFIRÐI			
SÍMI 555-4255 FAX 555-2875			
E-mail teknifjonusta@islandia.is			
KT. 440683-2539			

AA 6/202
Sigp