
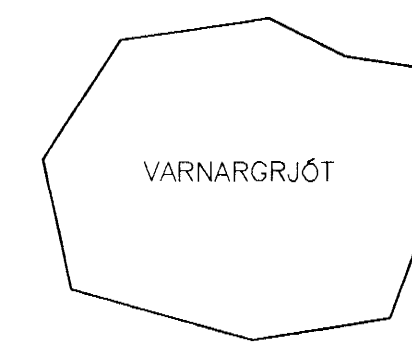
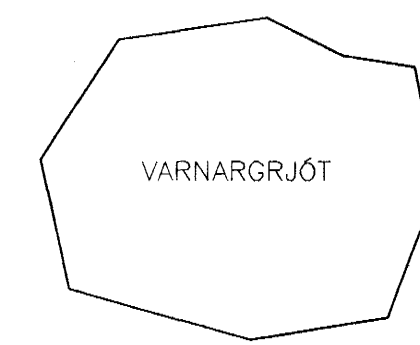
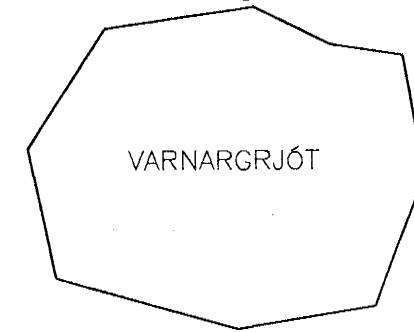
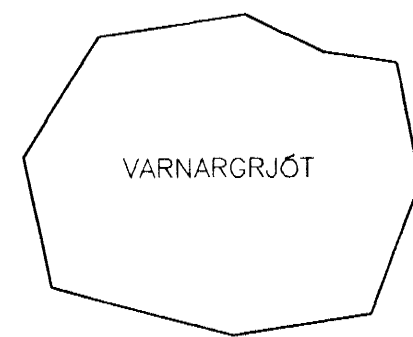
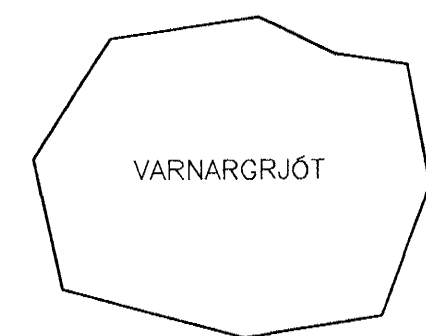


DL2 DEILI 2
001/003 MKV. 1:20

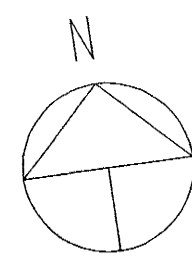

FYRIRHUGUD LAGNALEID OLIUDREIFINGAR

NÓVERANDI GARDUR ENDAR

FYRIRHUGUD LAGNALEID ATLANTSOLIU

ASFALT LÖGN RIS UPP ÚR JÖRÐU



HL1
003/011

A
003/003

HL2
003/010

900
1300
3700

A SNID
003/003 MKV. 1:20

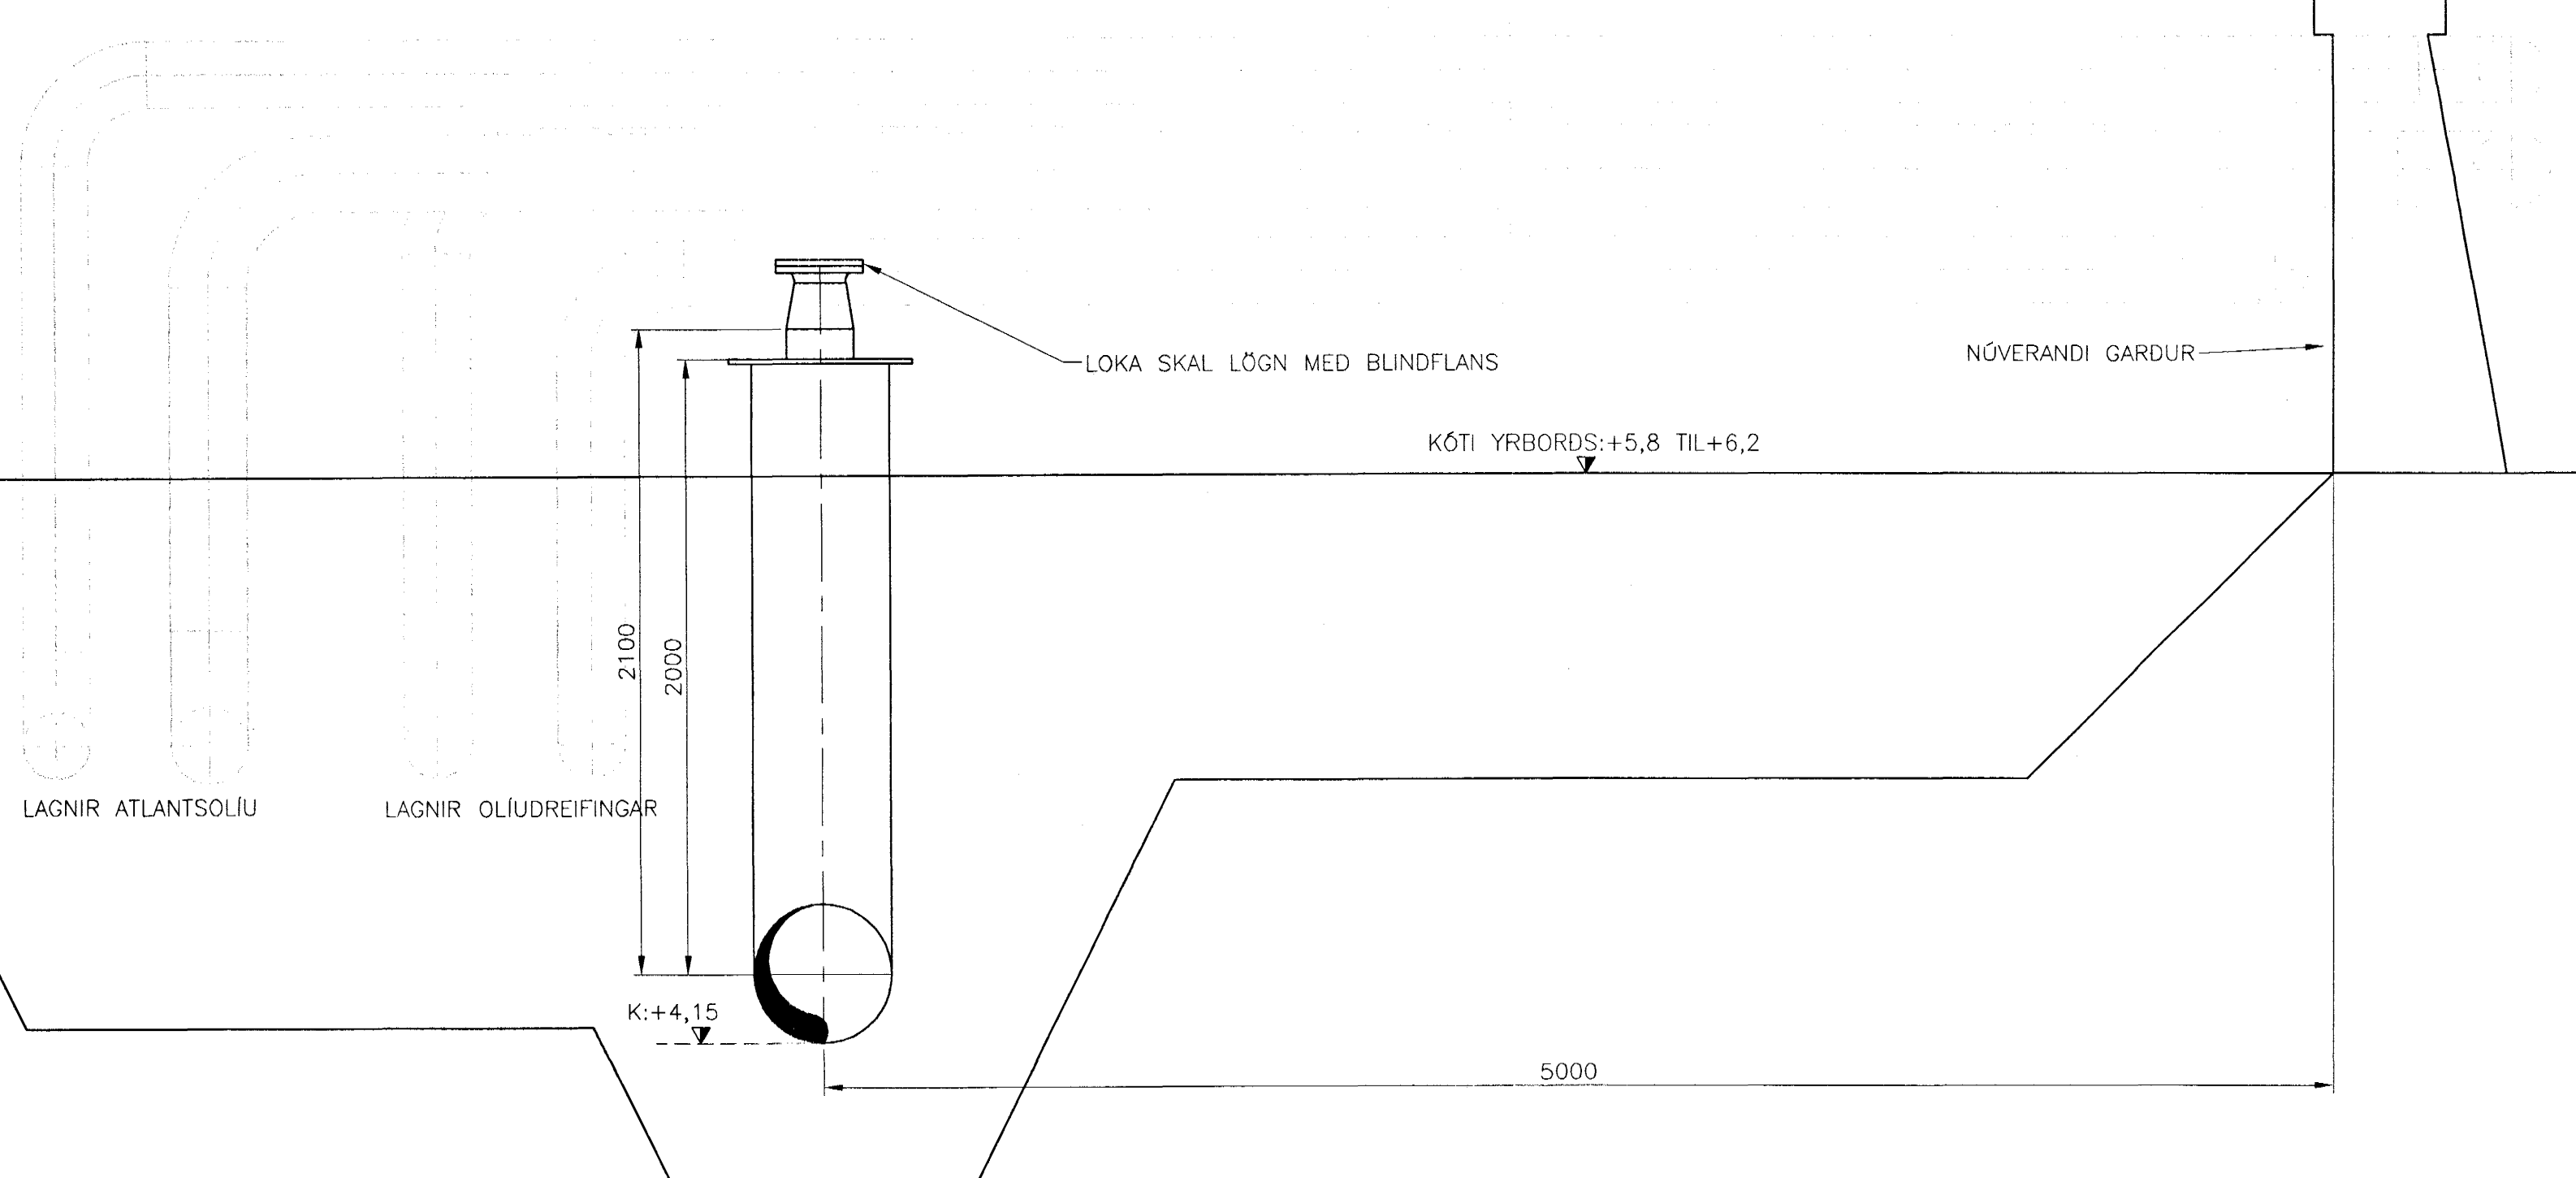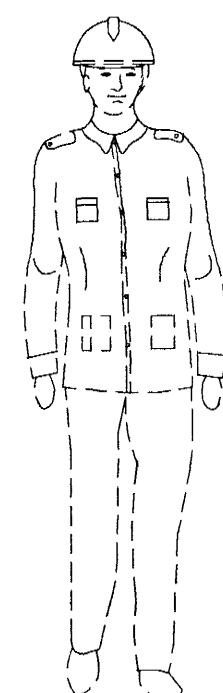

Byggingaáttíðni Hafnarfjarðar
Ágúst 2002
02. DES. 2002

ÚTGÁFUERILL			
NÚMÉR:	DAGS:	SKYRNINGAR:	HANNAÐ:
F1	13.11.02	FRUMÓTGÁFA	JTG
DAGS. UNDIRSKRIFTAR: NAFN OG KT. SAMRÆMINGARHÖNNUNAR:			
21.11.2002 270649-3789			
UNDIRSKRIFT SAMRÆMINGARHÖNNUNAR:			
<i>Þinnfjellam Þinn</i>			

ÖLL AFNÖT OG AFRITUN TEIKNINGAR, AD HLUITA EDA HEILD, ER HÁÐ SKRIFLEGU LEYFI HÖFNUNAR.

HÖNNUN

SÍÐUMGLI 1 - 108 REYKJAVÍK - SÍMI: 510 4000 - FAX: 510 4001
VEFFANG: www.honnun.is - NETFANG: honnun@honnun.is

HEITI VERKS:

HLADBÆR COLAS
ASFALT LÖNDUNARLÖGN

HEITI TEIKNINGAR:

ASFALT LÖNDUNARLÖGN-HAFNARFJARDARHÖFN
FRÁGANGUR LAGNA
ÞVERSNID OG OFANMYND

MÆLI:	TEIKNAD:	GEYMSLUNUMER:	VNR:
	JTG		7.031.249
HANNAÐ:	YRIFARÐ:	MKV:	NR. TEIKNINGAR:
JTG	CSG	1:20 A1	
DAGS. UNDIRSKRIFTAR: NAFN OG KT. HÖNNUNAR:			V003
HÖNNUN hf. 430572-0169			ÚTGÁFA:
UNDIRSKRIFT HÖNNUNAR:			F1
<i>Jon Sn. Guðm.</i>			
<i>Stefnía</i>			
Kt. 120556-2749			

*Samp. m/Græfi
dags. 15.11.2002*

HÖLLESTJÓRN
RÍKISINS
Meðgönguvarnir
Ragn M.