




Hringhella 4, Hafnarfirði

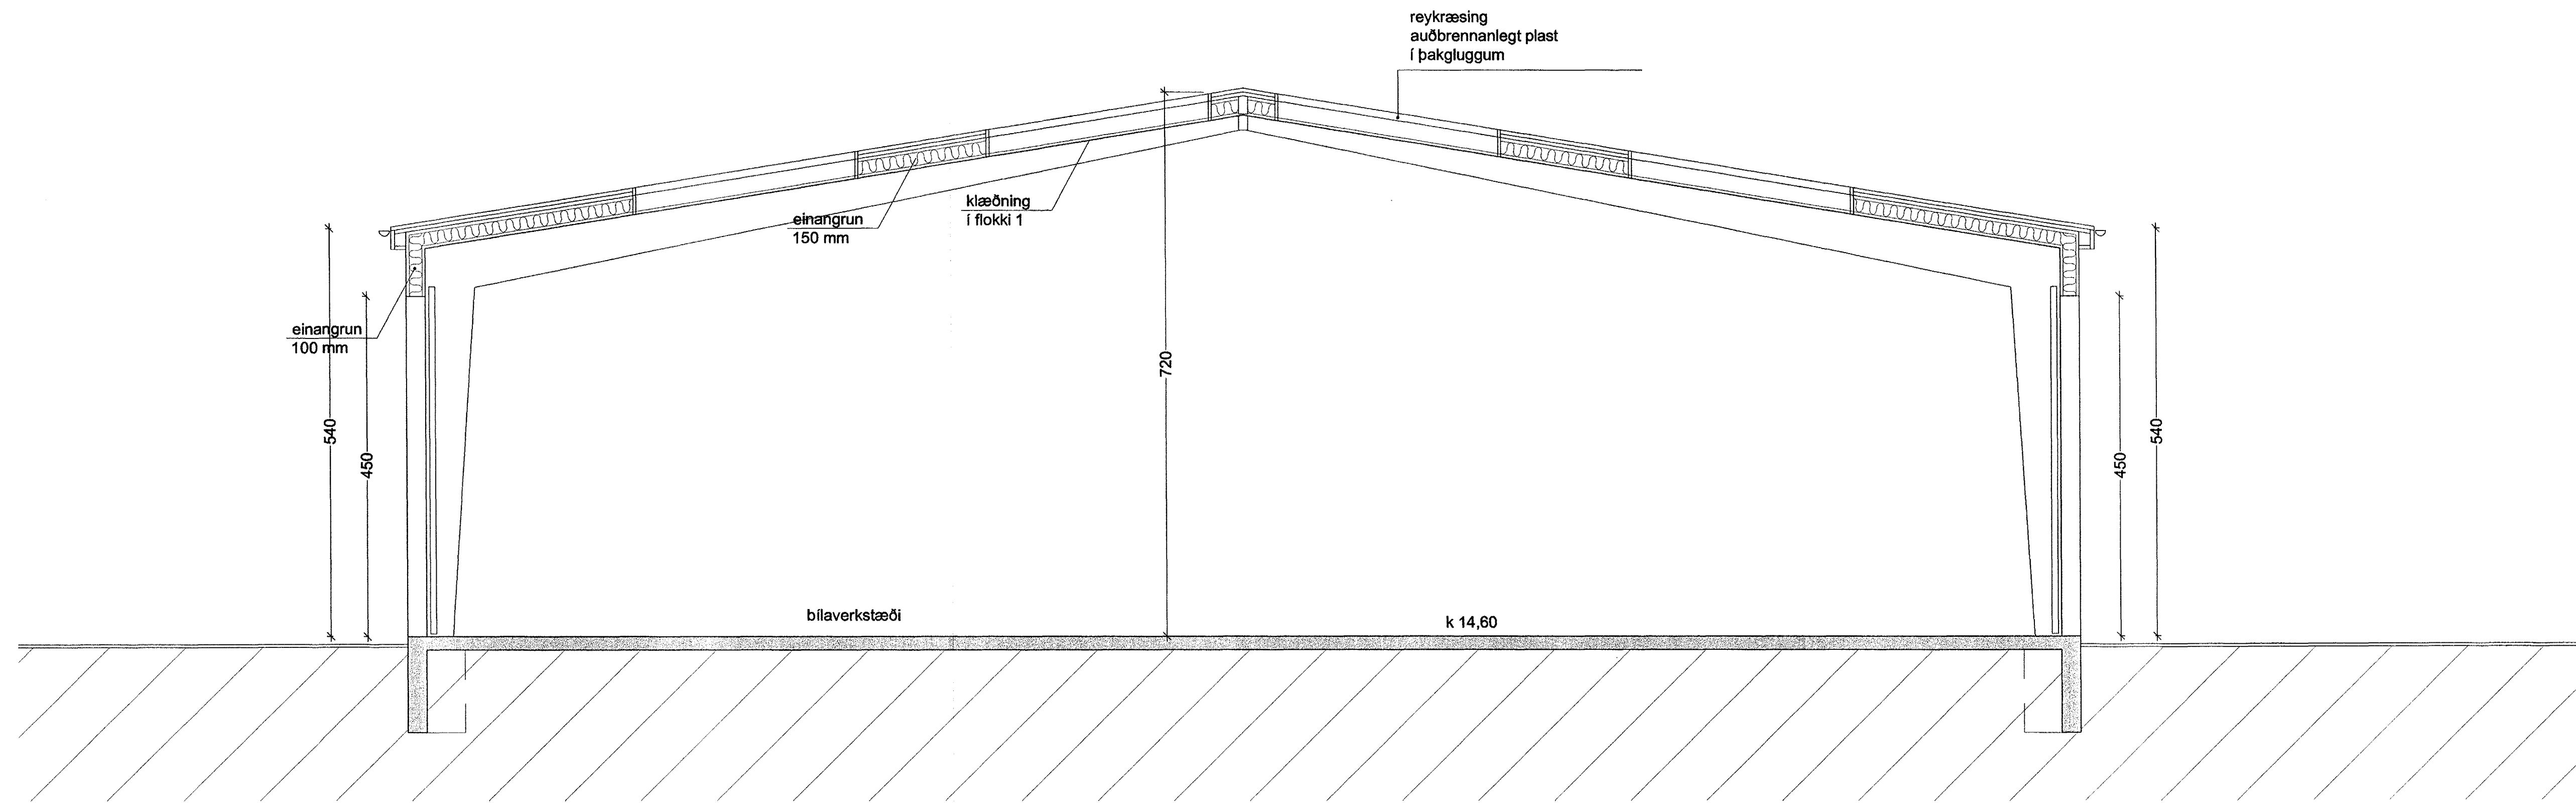

SNEIÐING C - C M 1 : 50

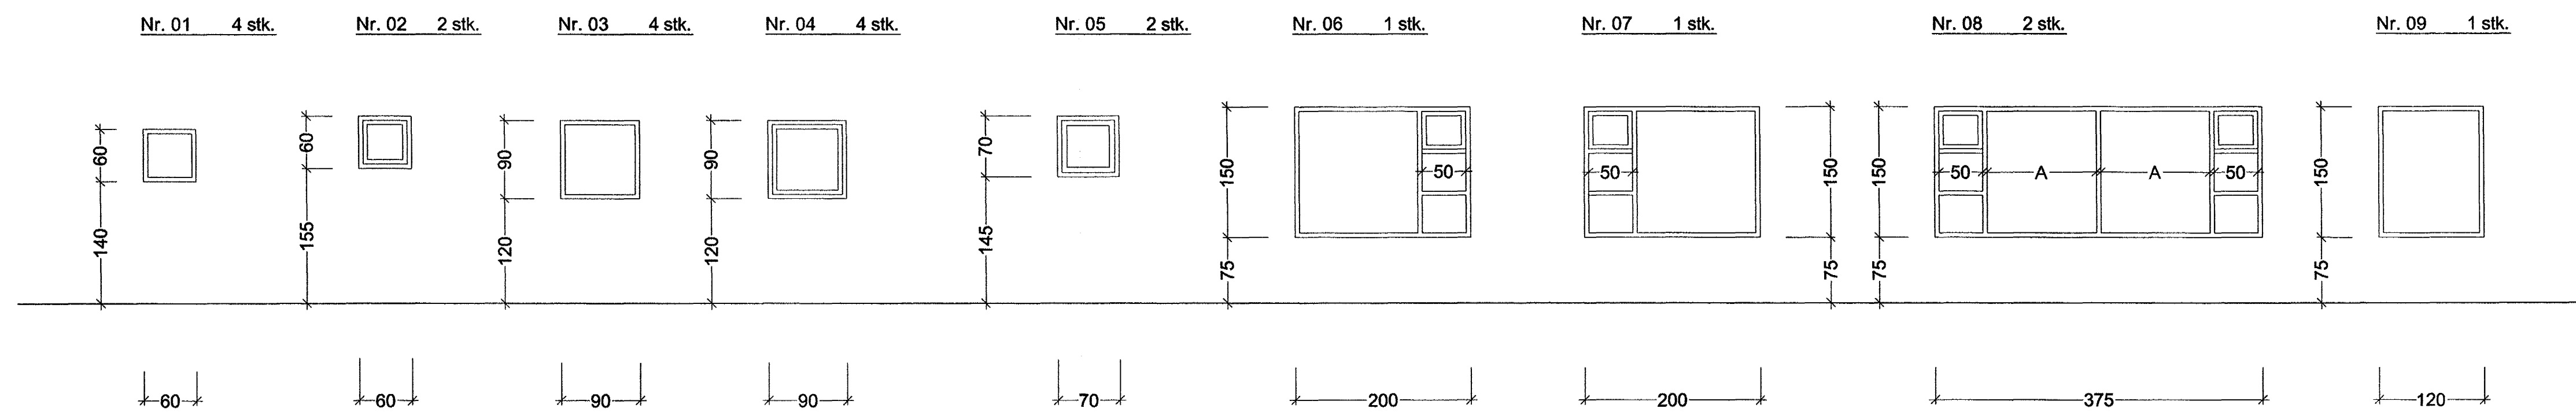

GLUGGAR M 1 : 50

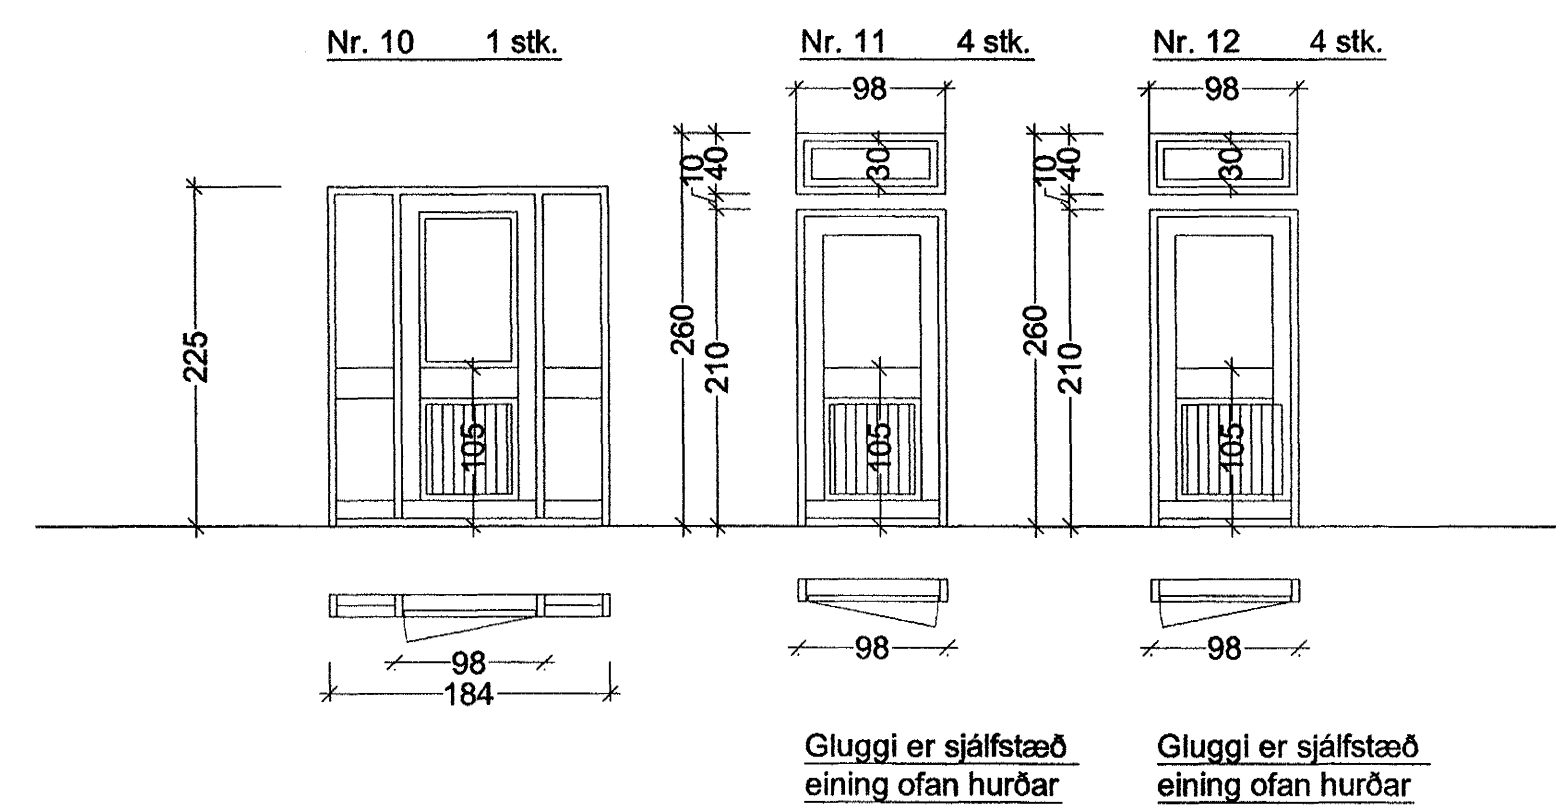

HURÐIR M 1 : 50

Byggingafráttir Hafnarfjarðar
Algreitt barn
18 NOV. 2002
[Signature]

HRINGHELLA 4 HAFNARF. SNIÐ - GLUGG & HURÐIR

VERK. NR. 242 DAGS. 01-10-2001 MÁL. 1:50
TEIKN. NR. 203 BREYTT. 12.-11.-2002

JÓN GUDMUNDSSON ARKITEKT *[Signature]*
VINNUSTOFA SUDURLANDSBRÁUT 16 REYKJAVÍK SÍMI 552 5055

KT. 510681
3999

2.10.2001 16:48

Hringhella001.dwg

Höskuldur Sveinsson, ark. Teiknistofa Jóns Guðmundssonar.