



FRÁGANGUR Á SKILVEGG VIÐ LOFT Mkv. 1:5

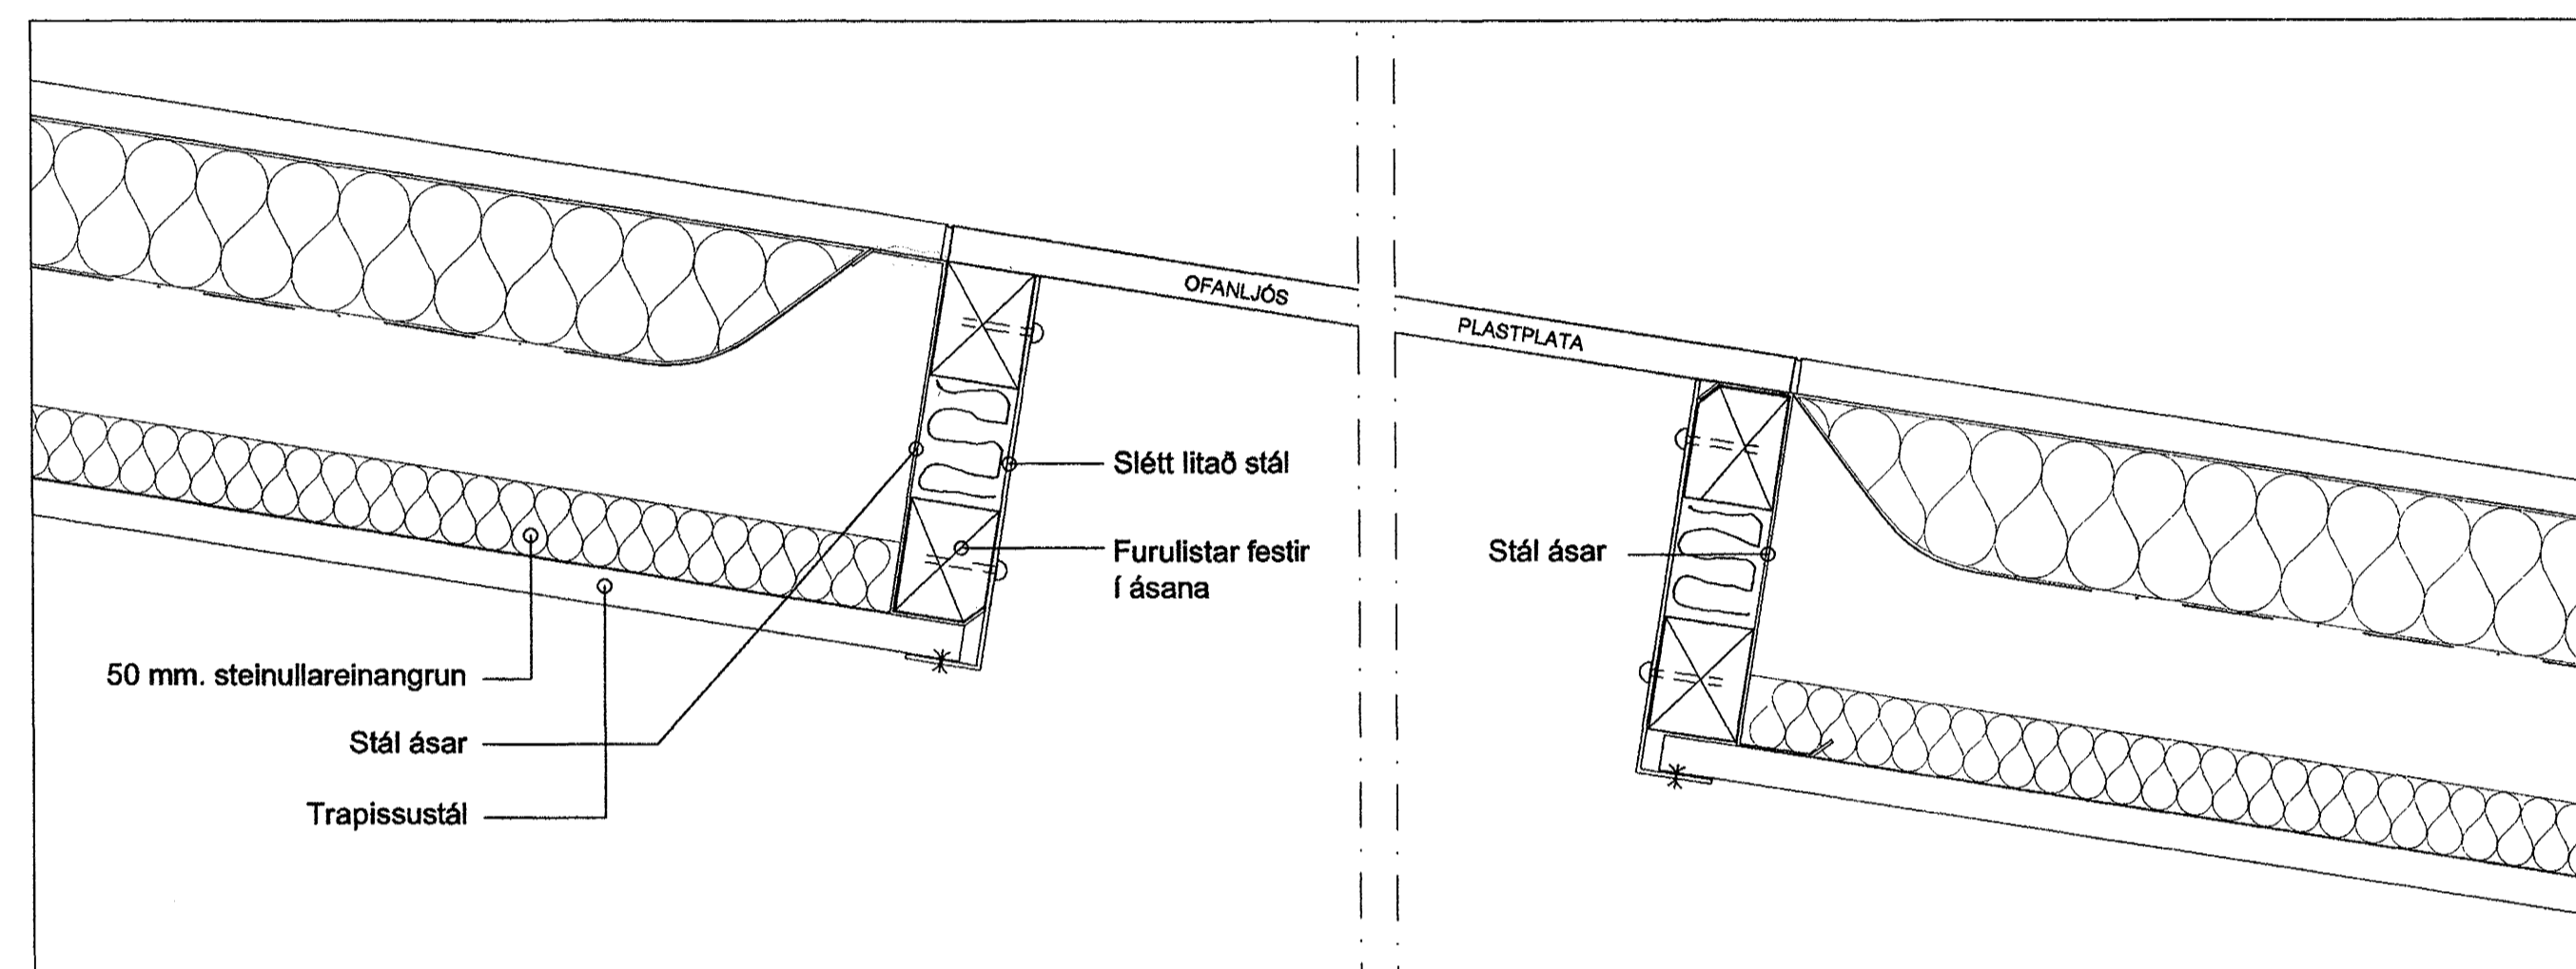

FRÁGANGUR Á OFANLJÓSI Mkv. 1:5

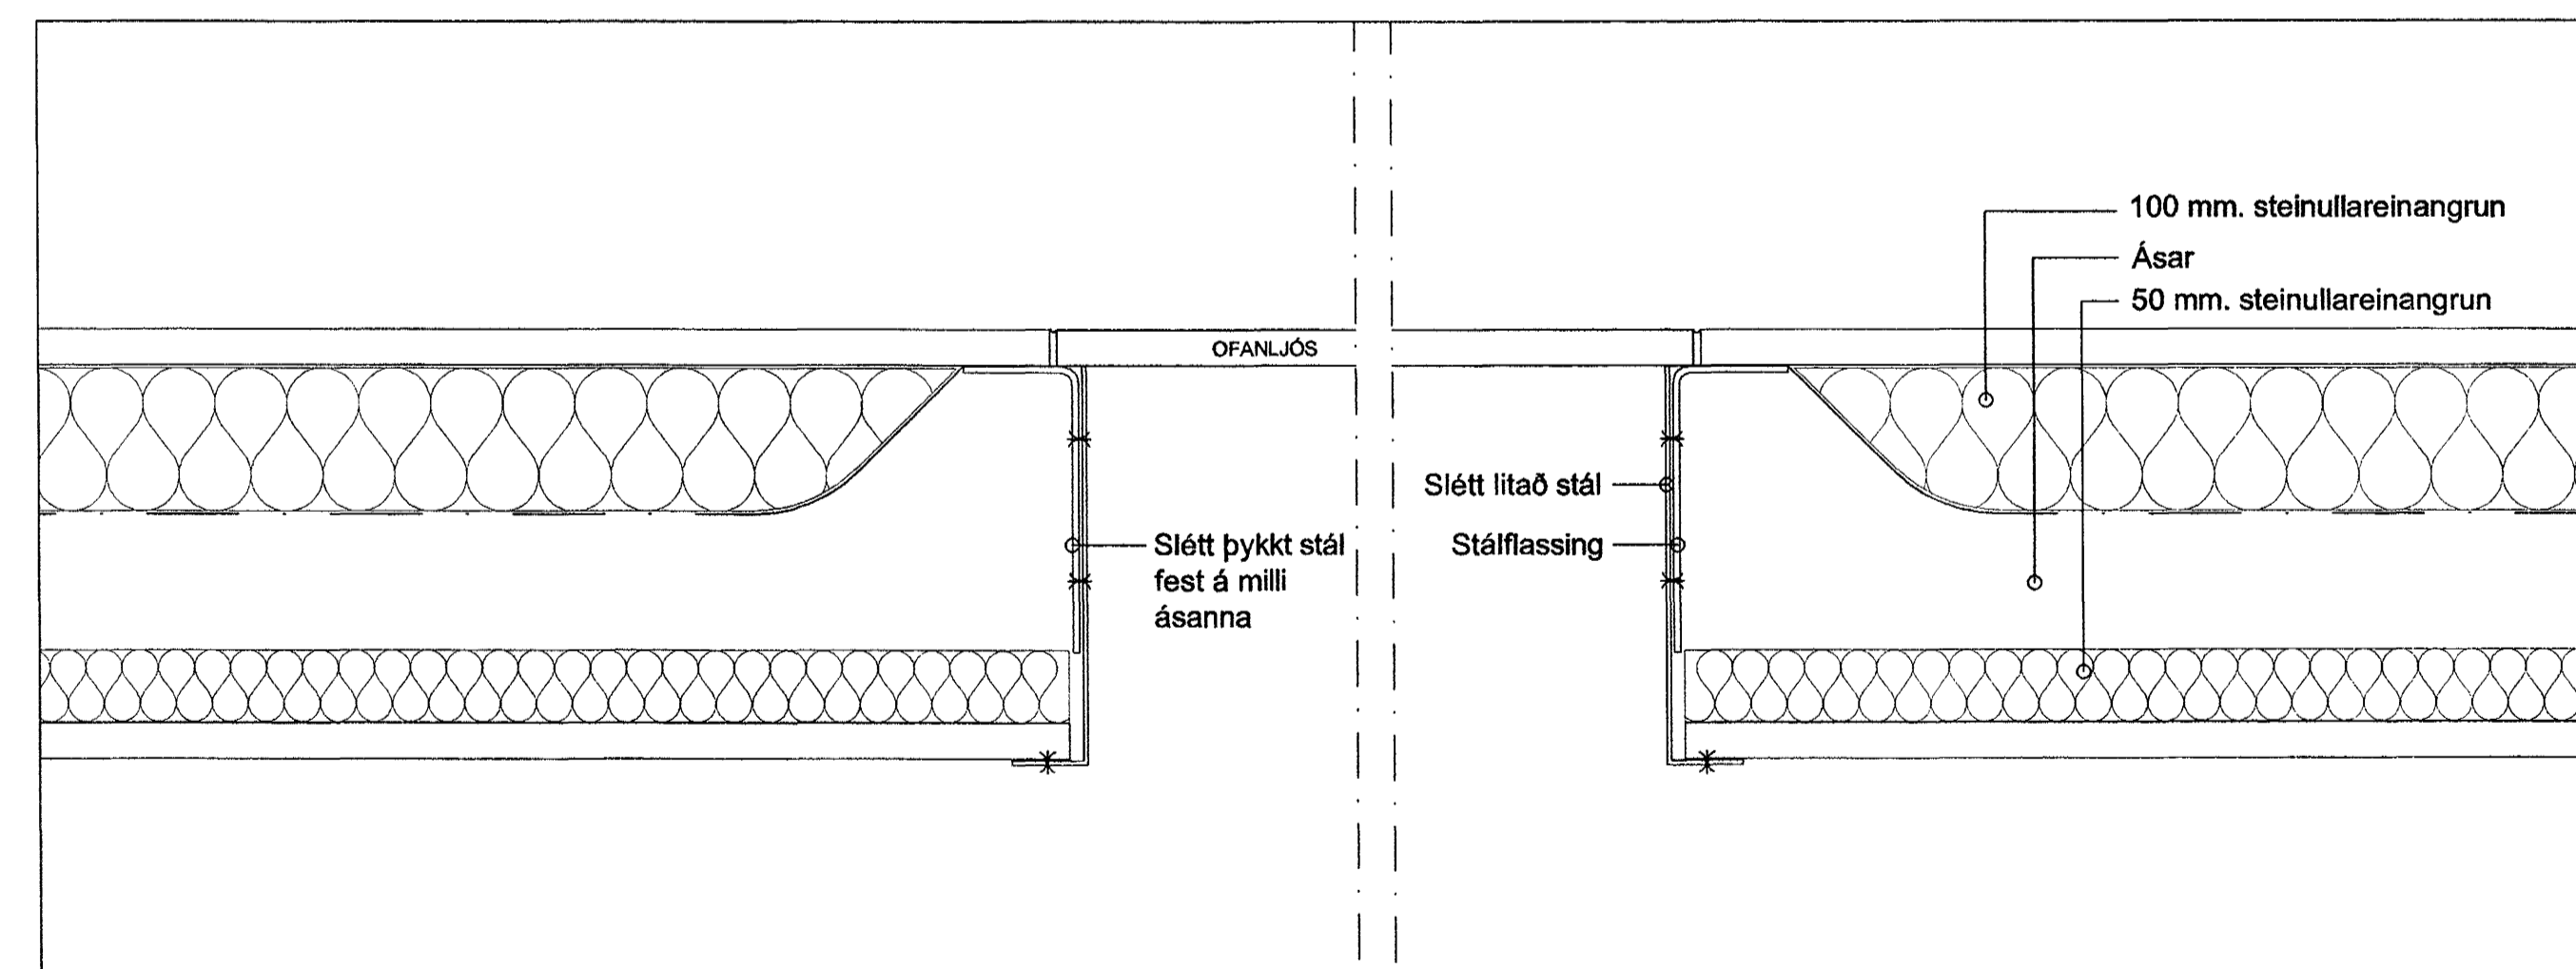

FRÁGANGUR Á OFANLJÓSI LANGHLIÐAR Mkv. 1:5

Byggingatulltrúi Hálfarfarðar
Afgreitt bann
18 NOV. 2002

HRINGELLA 4 HAFARFJ. Frágangur lofta

VERK. NR. 242 DAGS. 21.10.2002 MÁL. 1:5
TEIKN. NR. 210 BREYTT.

JÓN GUDMUNDSSON ARKITEKT Jón Guðmundsson
VINNUSTOFA SUÐURLANDSBRÁUT 16 REYKJAVÍK Sími 562 8065