
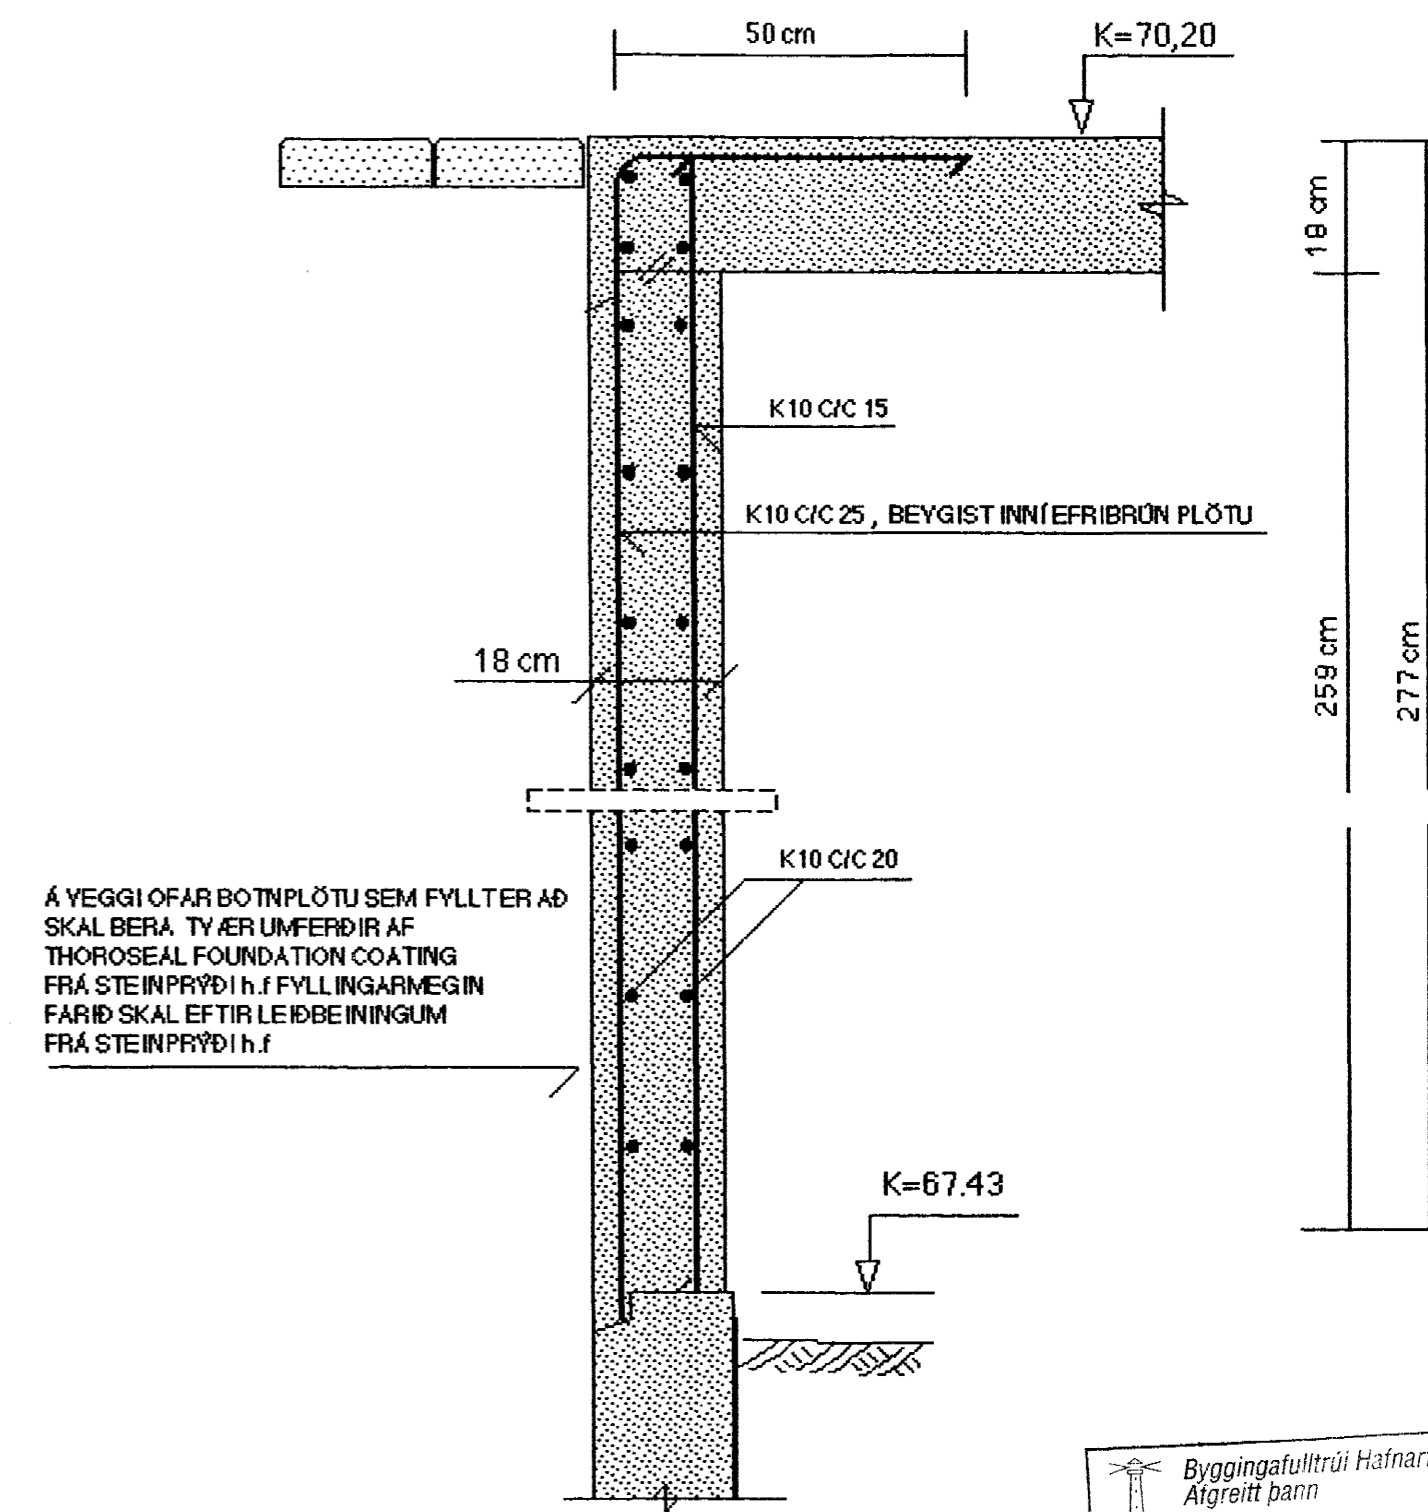
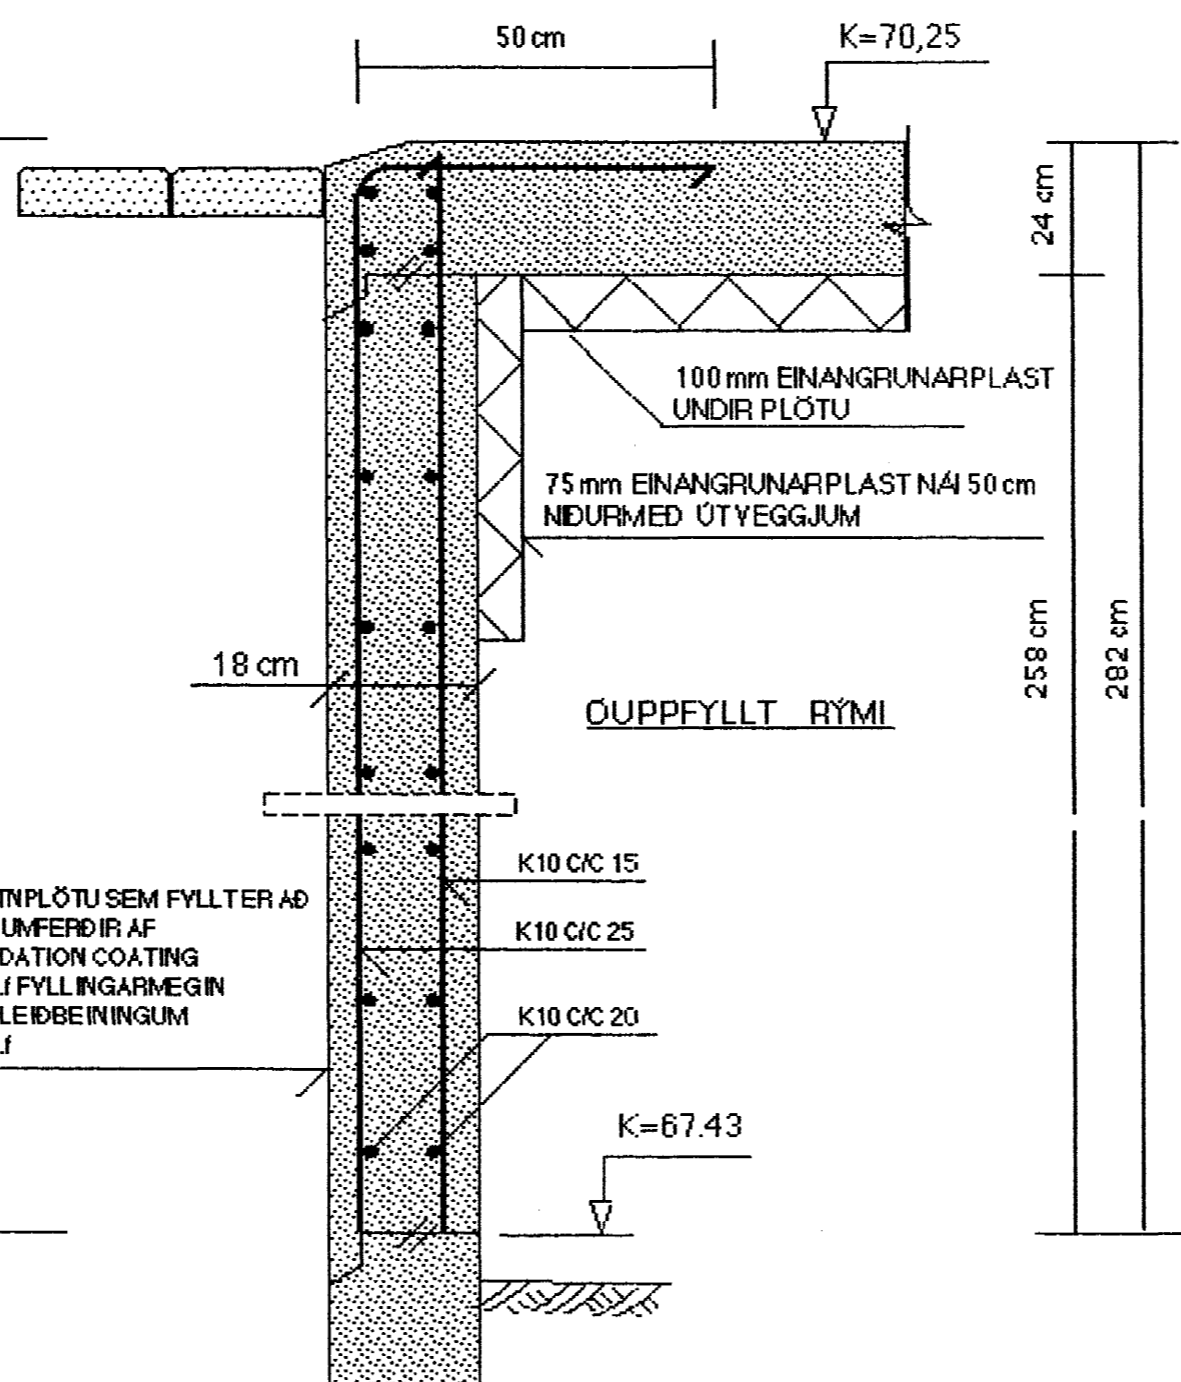


SNID V1-10 MKY. 1:10

SNID V1-11 MKY. 1:10

SNID V1-12 MKY. 1:10

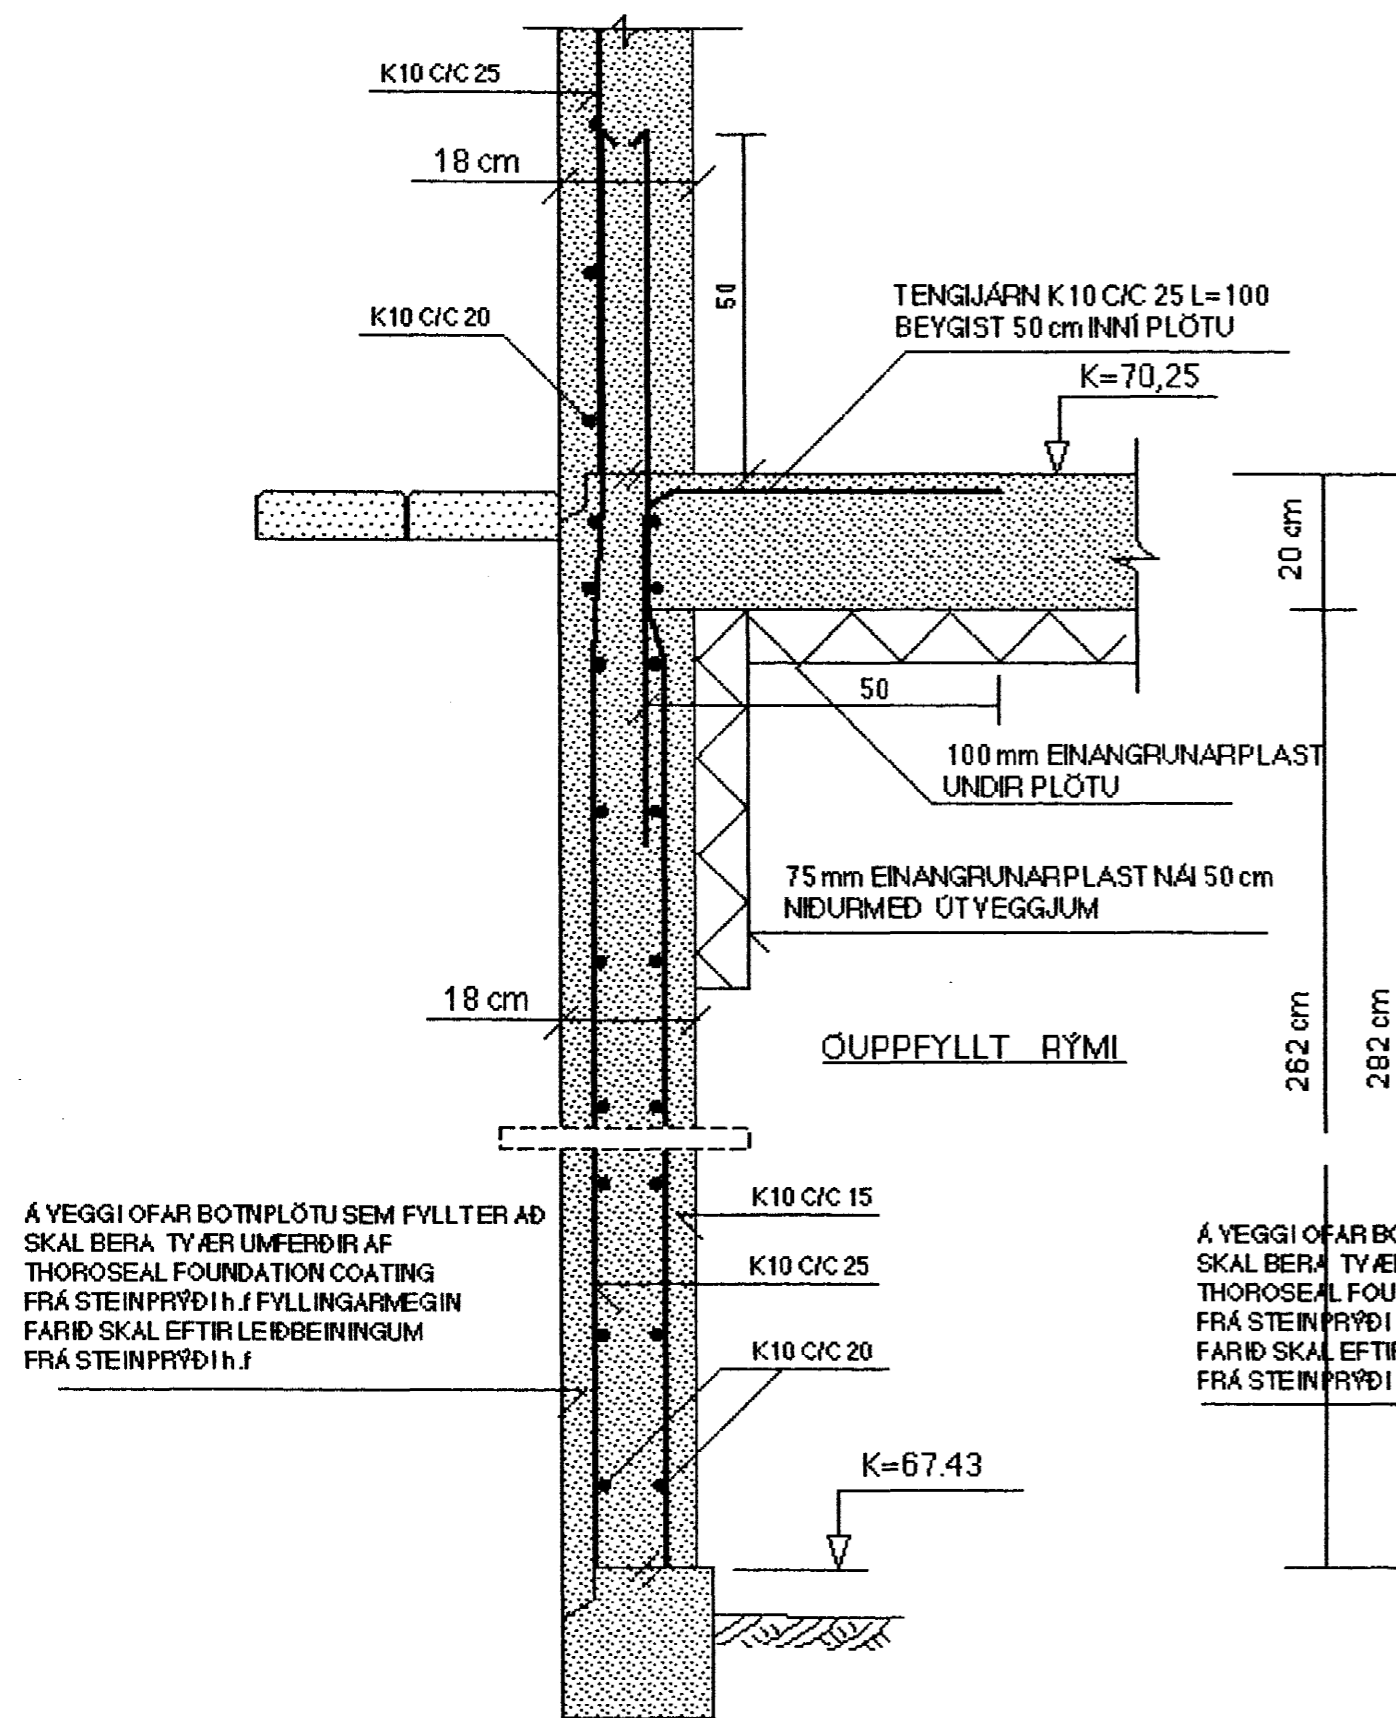

Byggingafulltrúi Hafnarfjarðar  
 Atgreitt þann  
 14 FEB. 2003

SJÁ SKYRINGAR Á TEIKNINGU NR. 1.04

BREYTT: 28.01.03. (TIL SAMRÆMIS VIÐ BREYTTA BYGGINGARN.TEIKN.)

TEIKN.NR. 1.07	TV	TÆKNIYANGUR
KYARÐI: 1:50, 1:10		TÆKNIDJÓNUSTA
DAGS. OKT. 2002		HLÍÐASMÁRI 17 Í KÓPAVOGI
HANNAÐ: M.G	VERKFERNI: GAUKSÁS 57	SÍMI: 564 2244
TEIKNAD: M.G	BURDARVIRKI: JÁRNALÖGN ÚTYEGGJA, YEGGUR Y1...	
YFIRFARIÐ: Magnús Gylfason		MAGNÚS GYLFASON F.T.F.Í
		KT. 201251-4199