


G=70,29
NORDUR

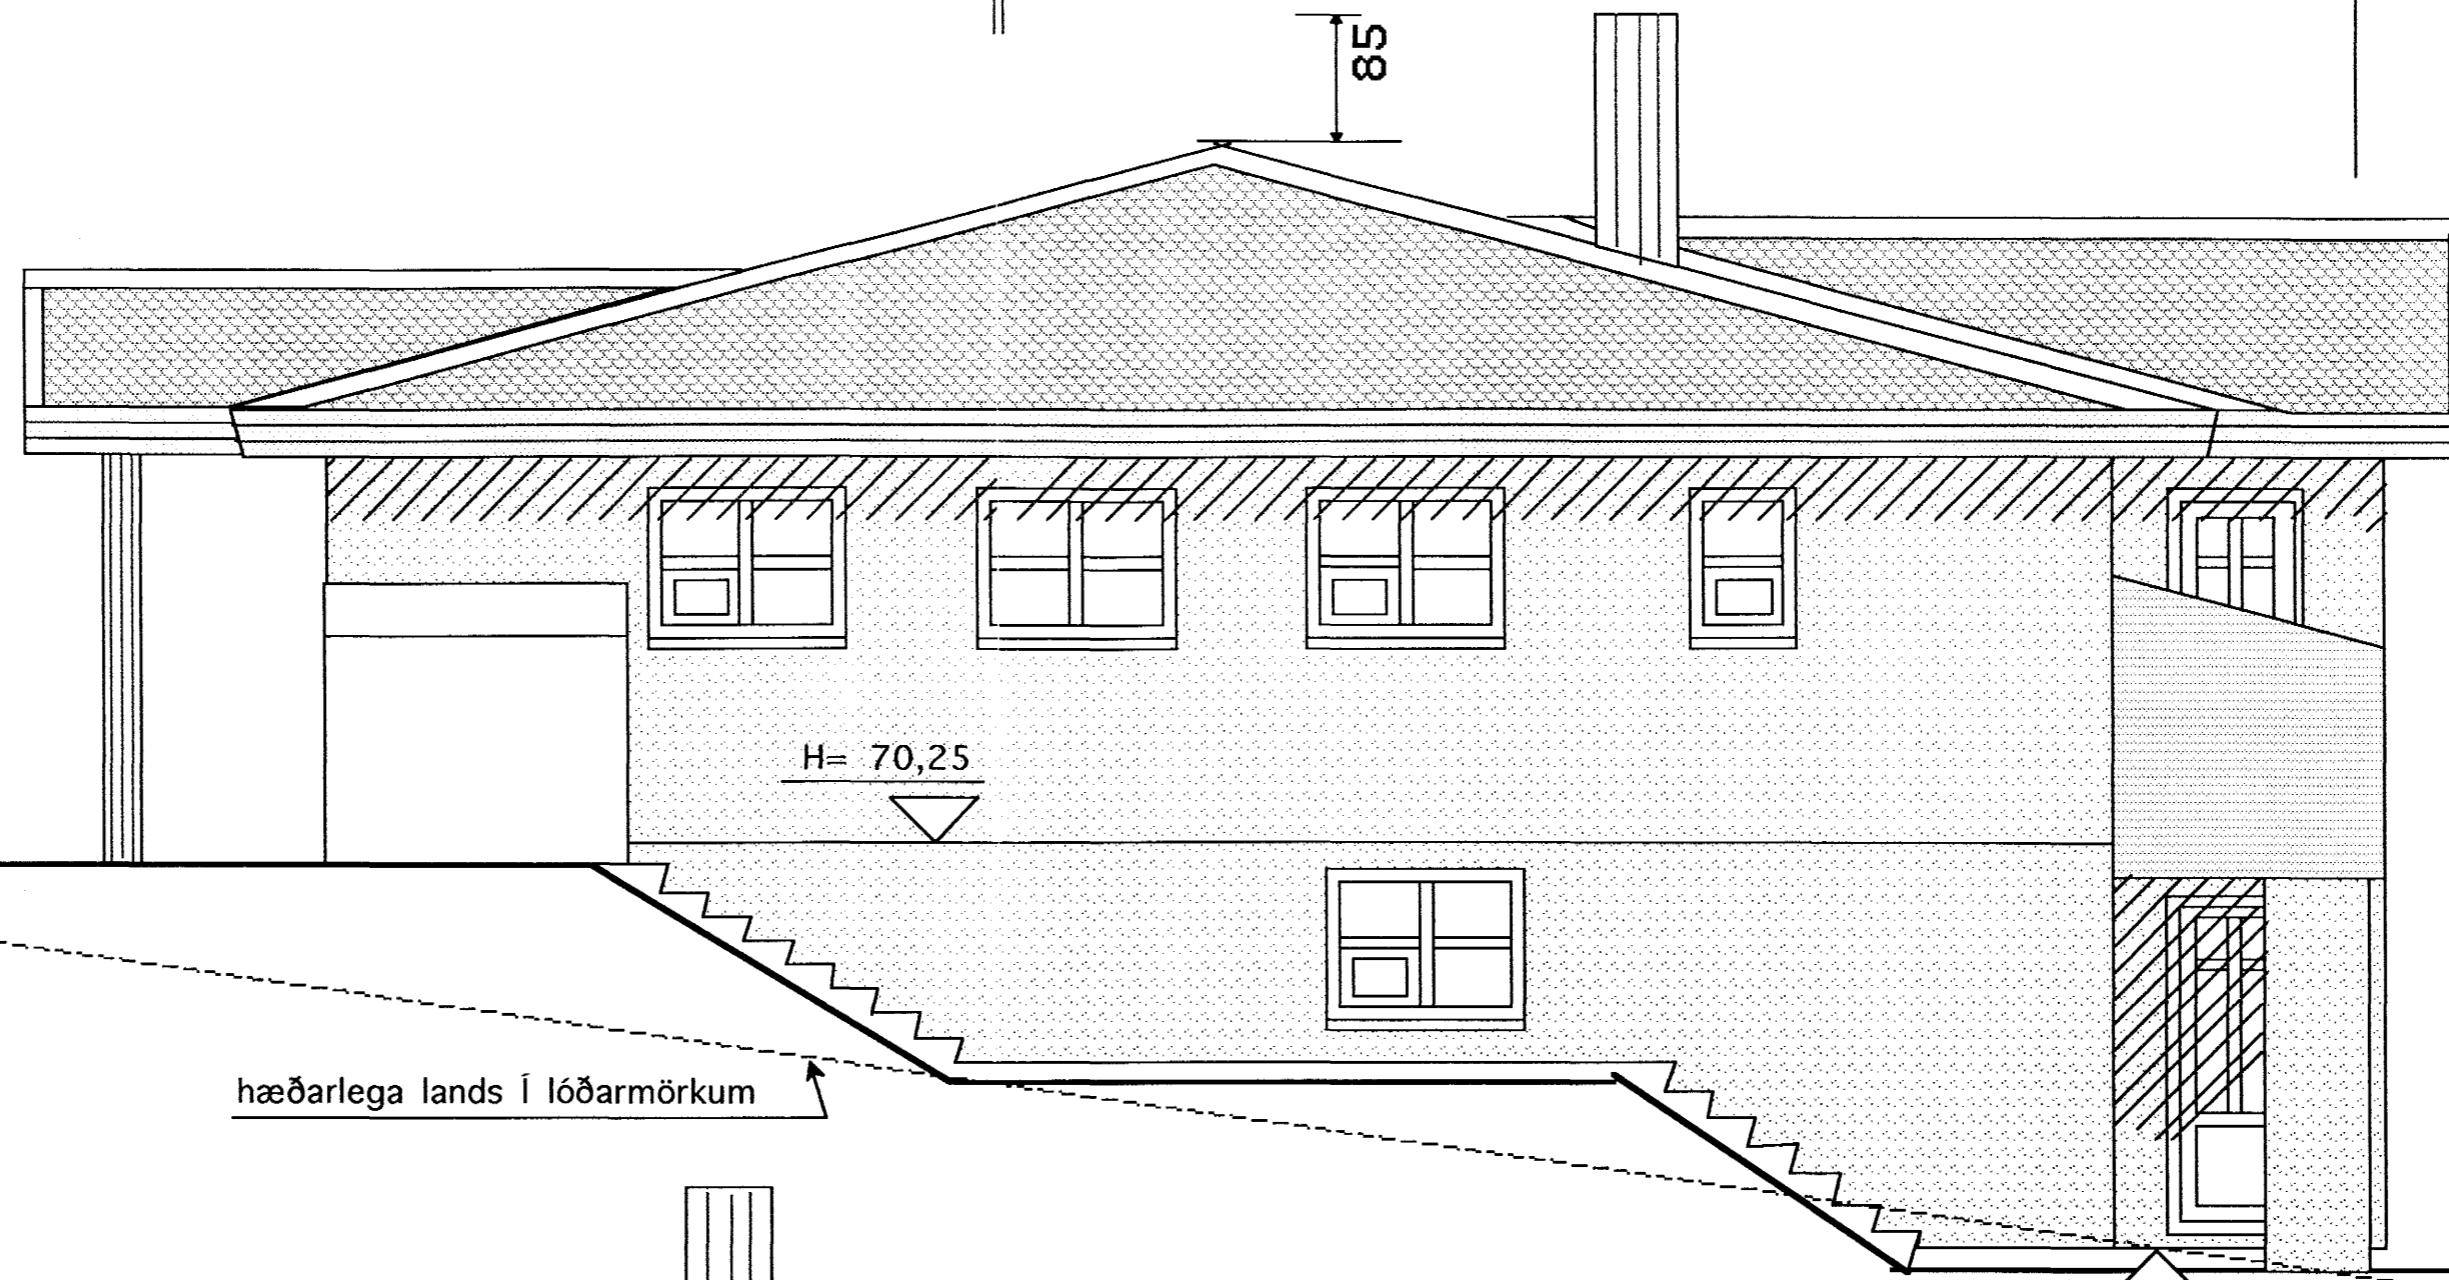

hæðarlega lands í lóðarmörkum

H=67,55

L=66,20

G=69,17



H=70,25

H=67,55

L=66,20

VESTUR

Byggingafræðingur
Algreitt þann
04 FEB. 2003

TEKNIstofan	Verkefni	GAUKSÁS 57 HAFNARFIRÐI	
	Heiti	ÜTLITSMYNDIR	
kvarði	1:50	verk.nr.	
dags.	JAN. 03"	dags br.	
hönnun	G.G.	teikn nr	V-8
teikn	G.G.		

Hringbraut 17 220 Hafnarfjörður.
S. 555 2020 FAX 555 2021
N.F. kvardi@vortex.is www.kvardi.is

L=65,20