



7 BÍLASTÆÐI SJÁ AFSTM

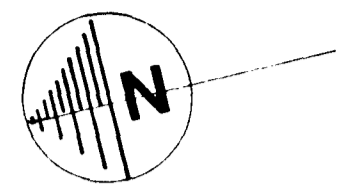

G-42.70 G-42.94

G-40.93

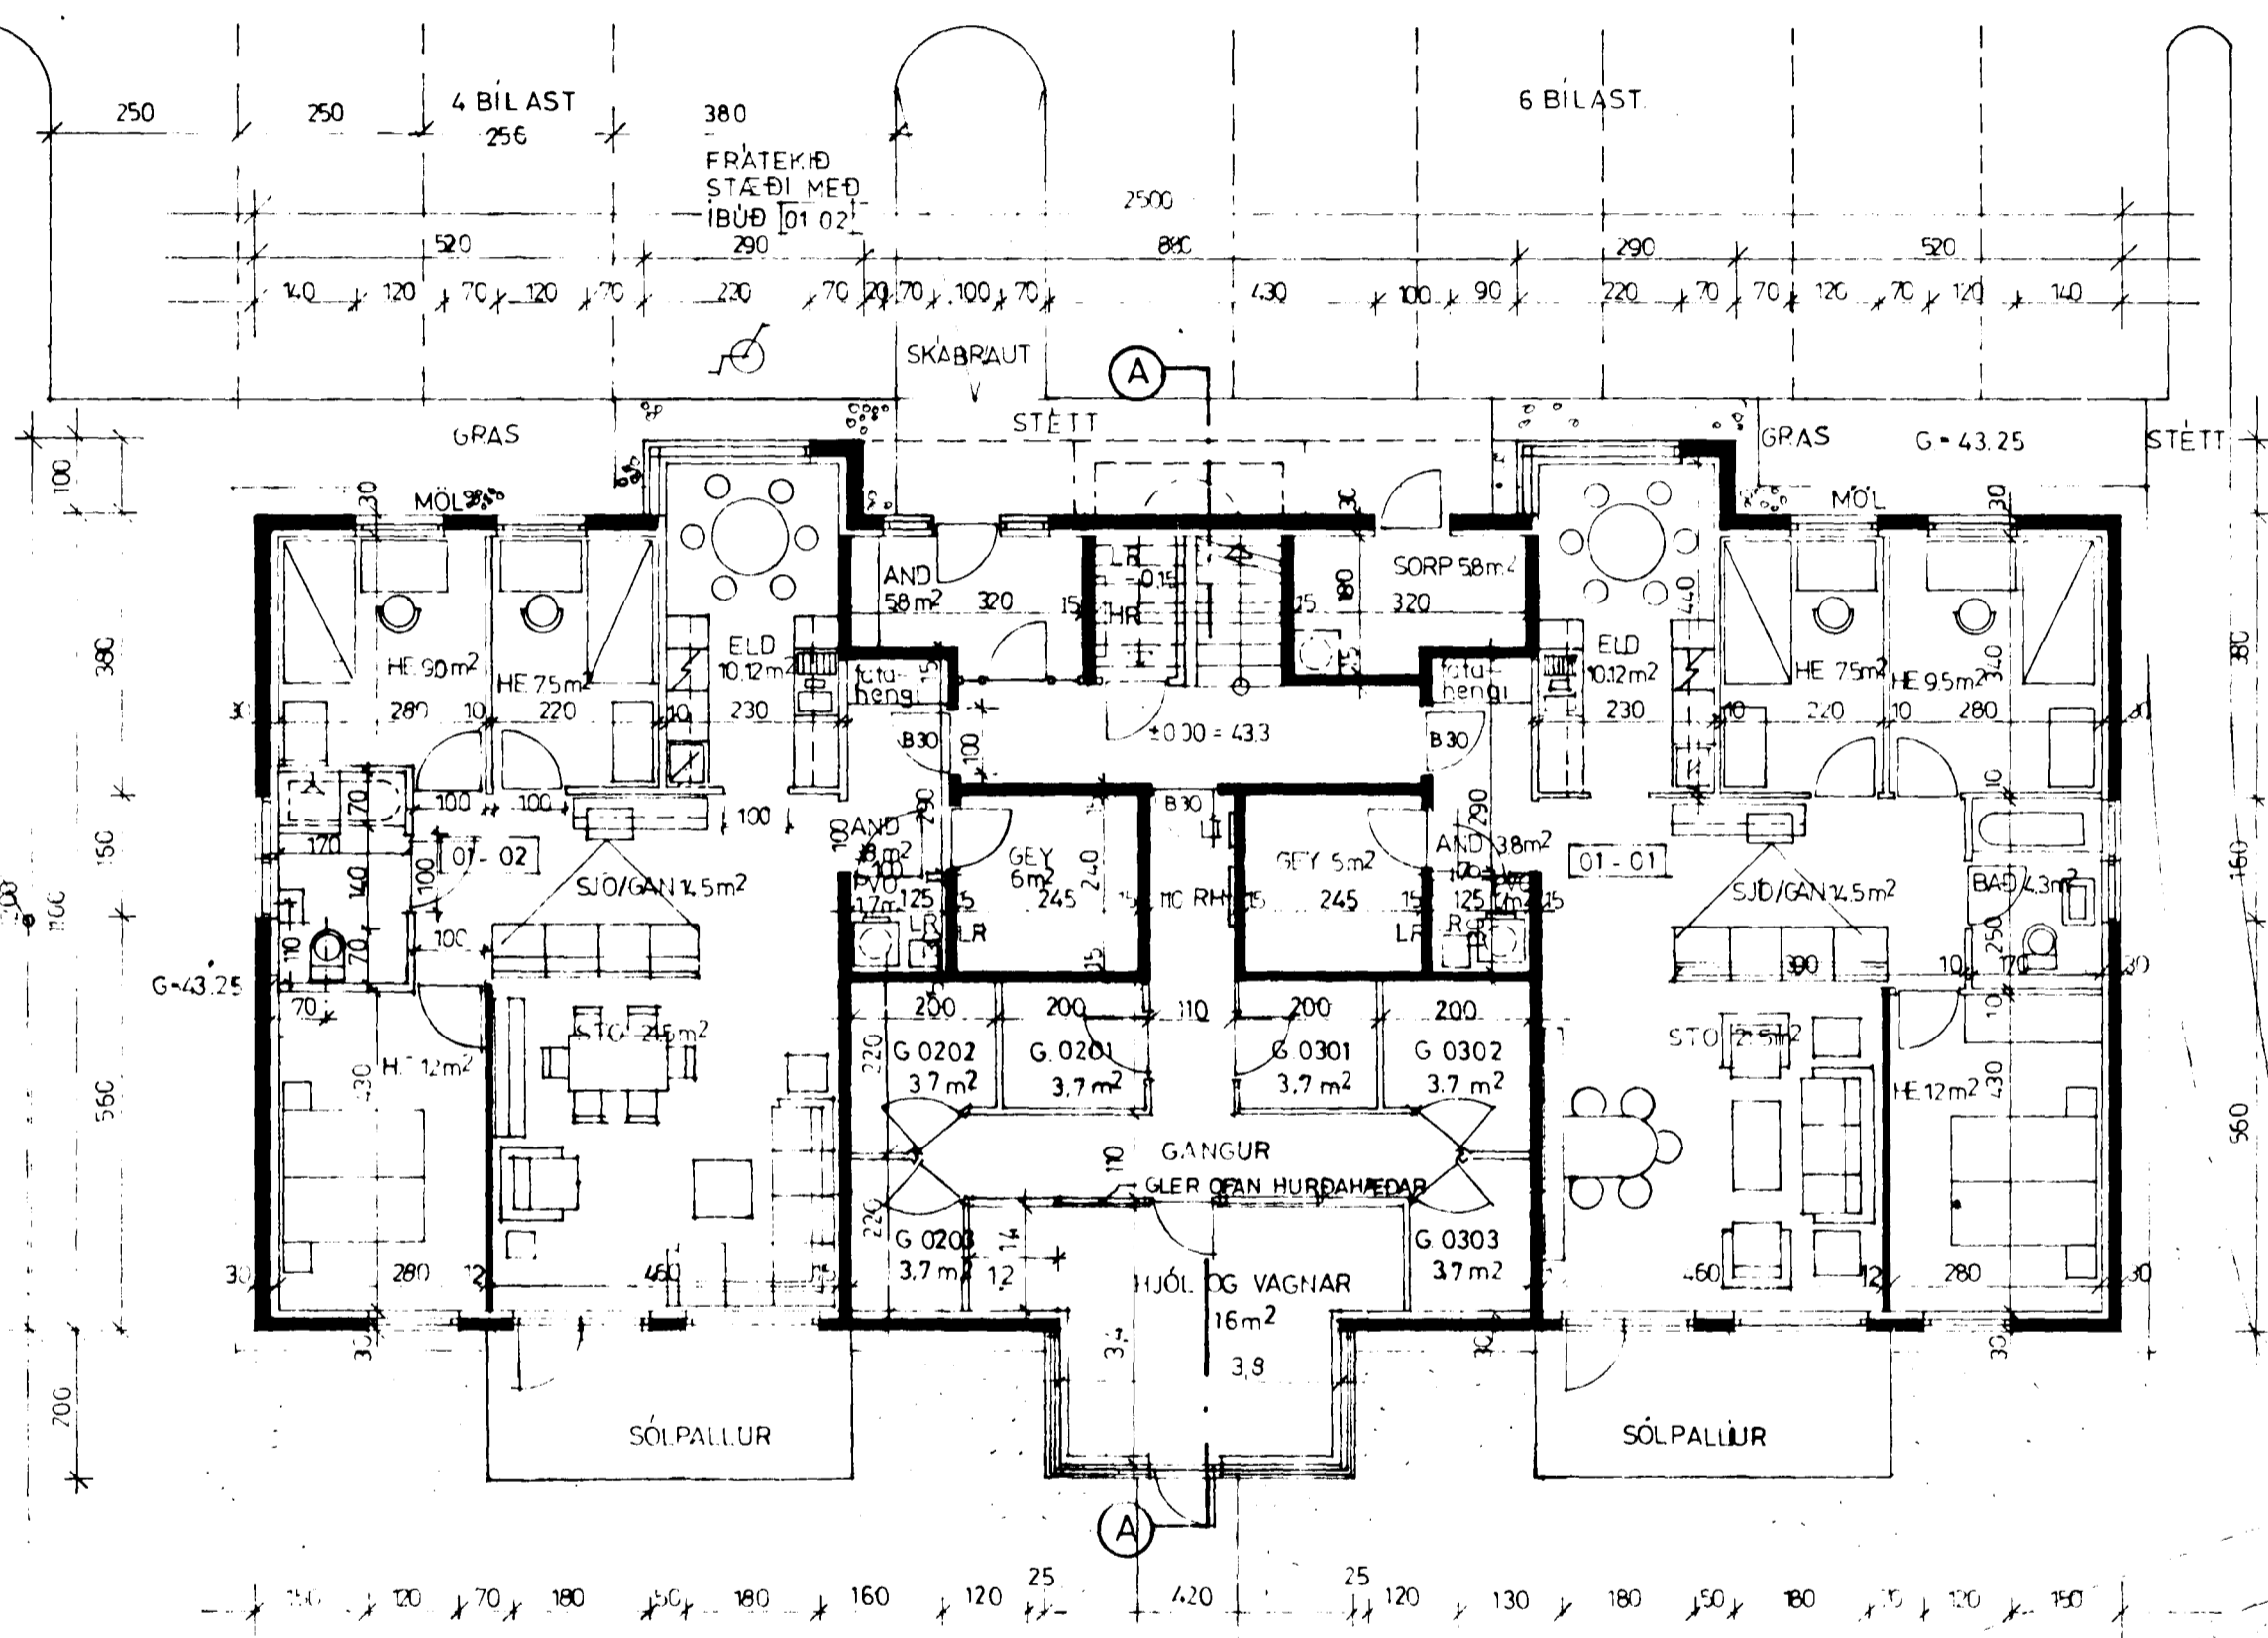

L-41.80

L-42.00

GRUNNMYND 01 1:100

L-43.25

LEIKSVÆÐI

G-43.25

G-43.43

BR.12.08.1992, SVALIR, REIÐHJÓLAGEY.

**HÁHOLT 12, HAFNARFIRÐI**

GRUNNMYND 1.HÆÐAR 1:100 **02**

DAGS. 24.08.1990 MKV. 1:100 HANNAÐ SA/PVB/TEIKN GJ/AE

SÍGURDÓR ADALEIÐSSON, ARKITEKT. PALL-V. BJARNASON, ARKITEKT.  
*Sigurður Adaleiðsson Pall-V. Bjarnason*