




GRUNNMYND 2. OG 3. HÆÐ M. 1:100

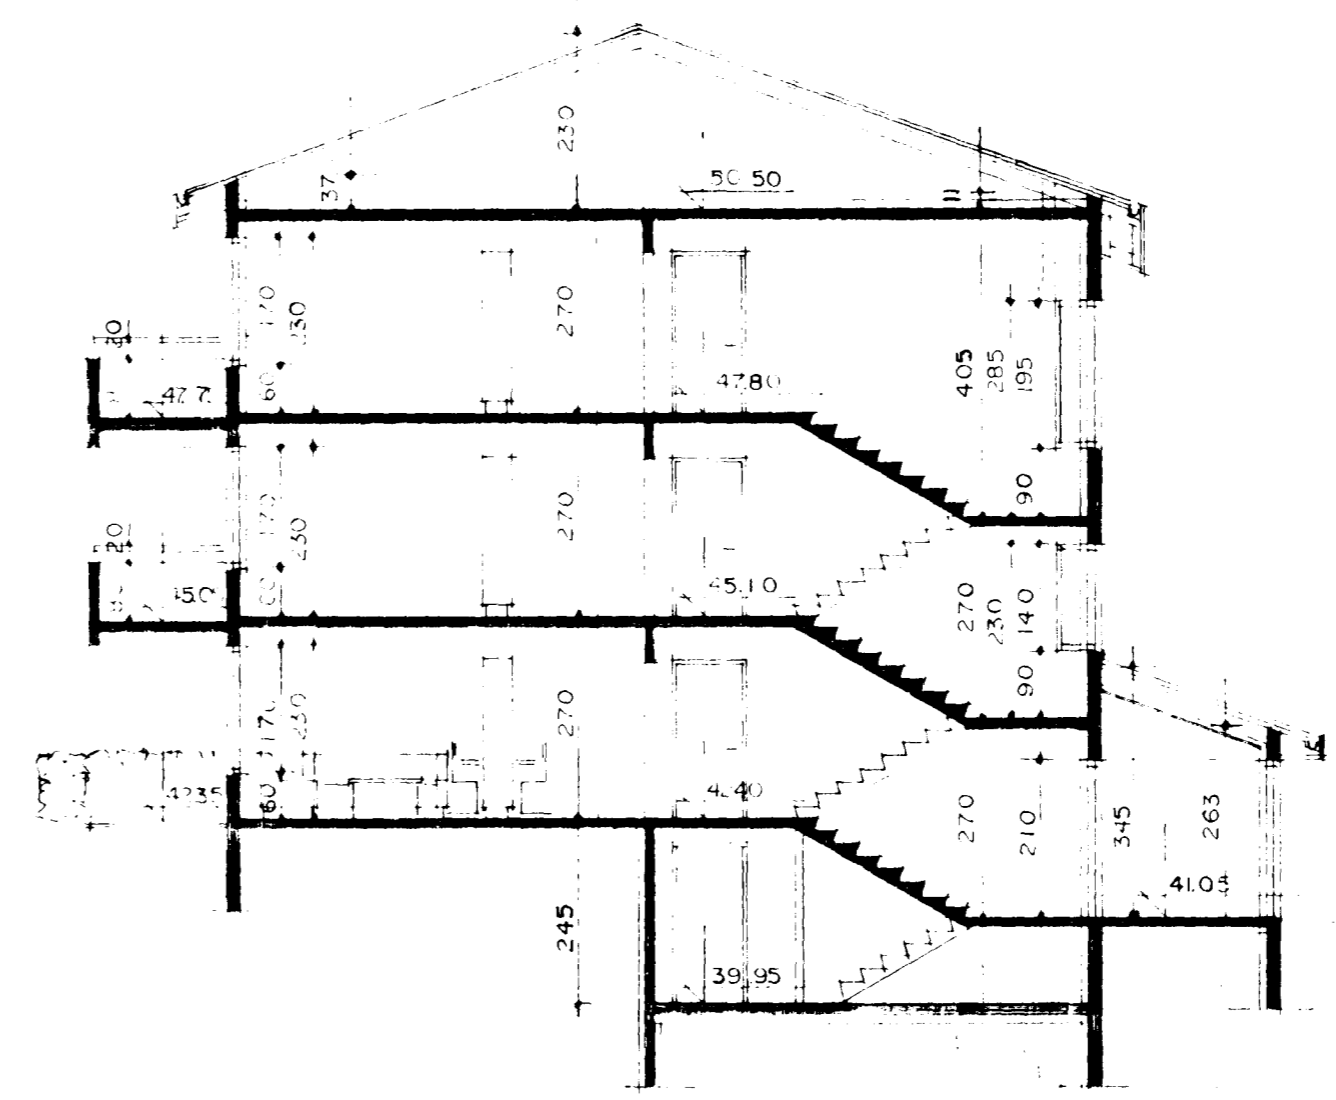

SNEIDING A - A M. 1:100

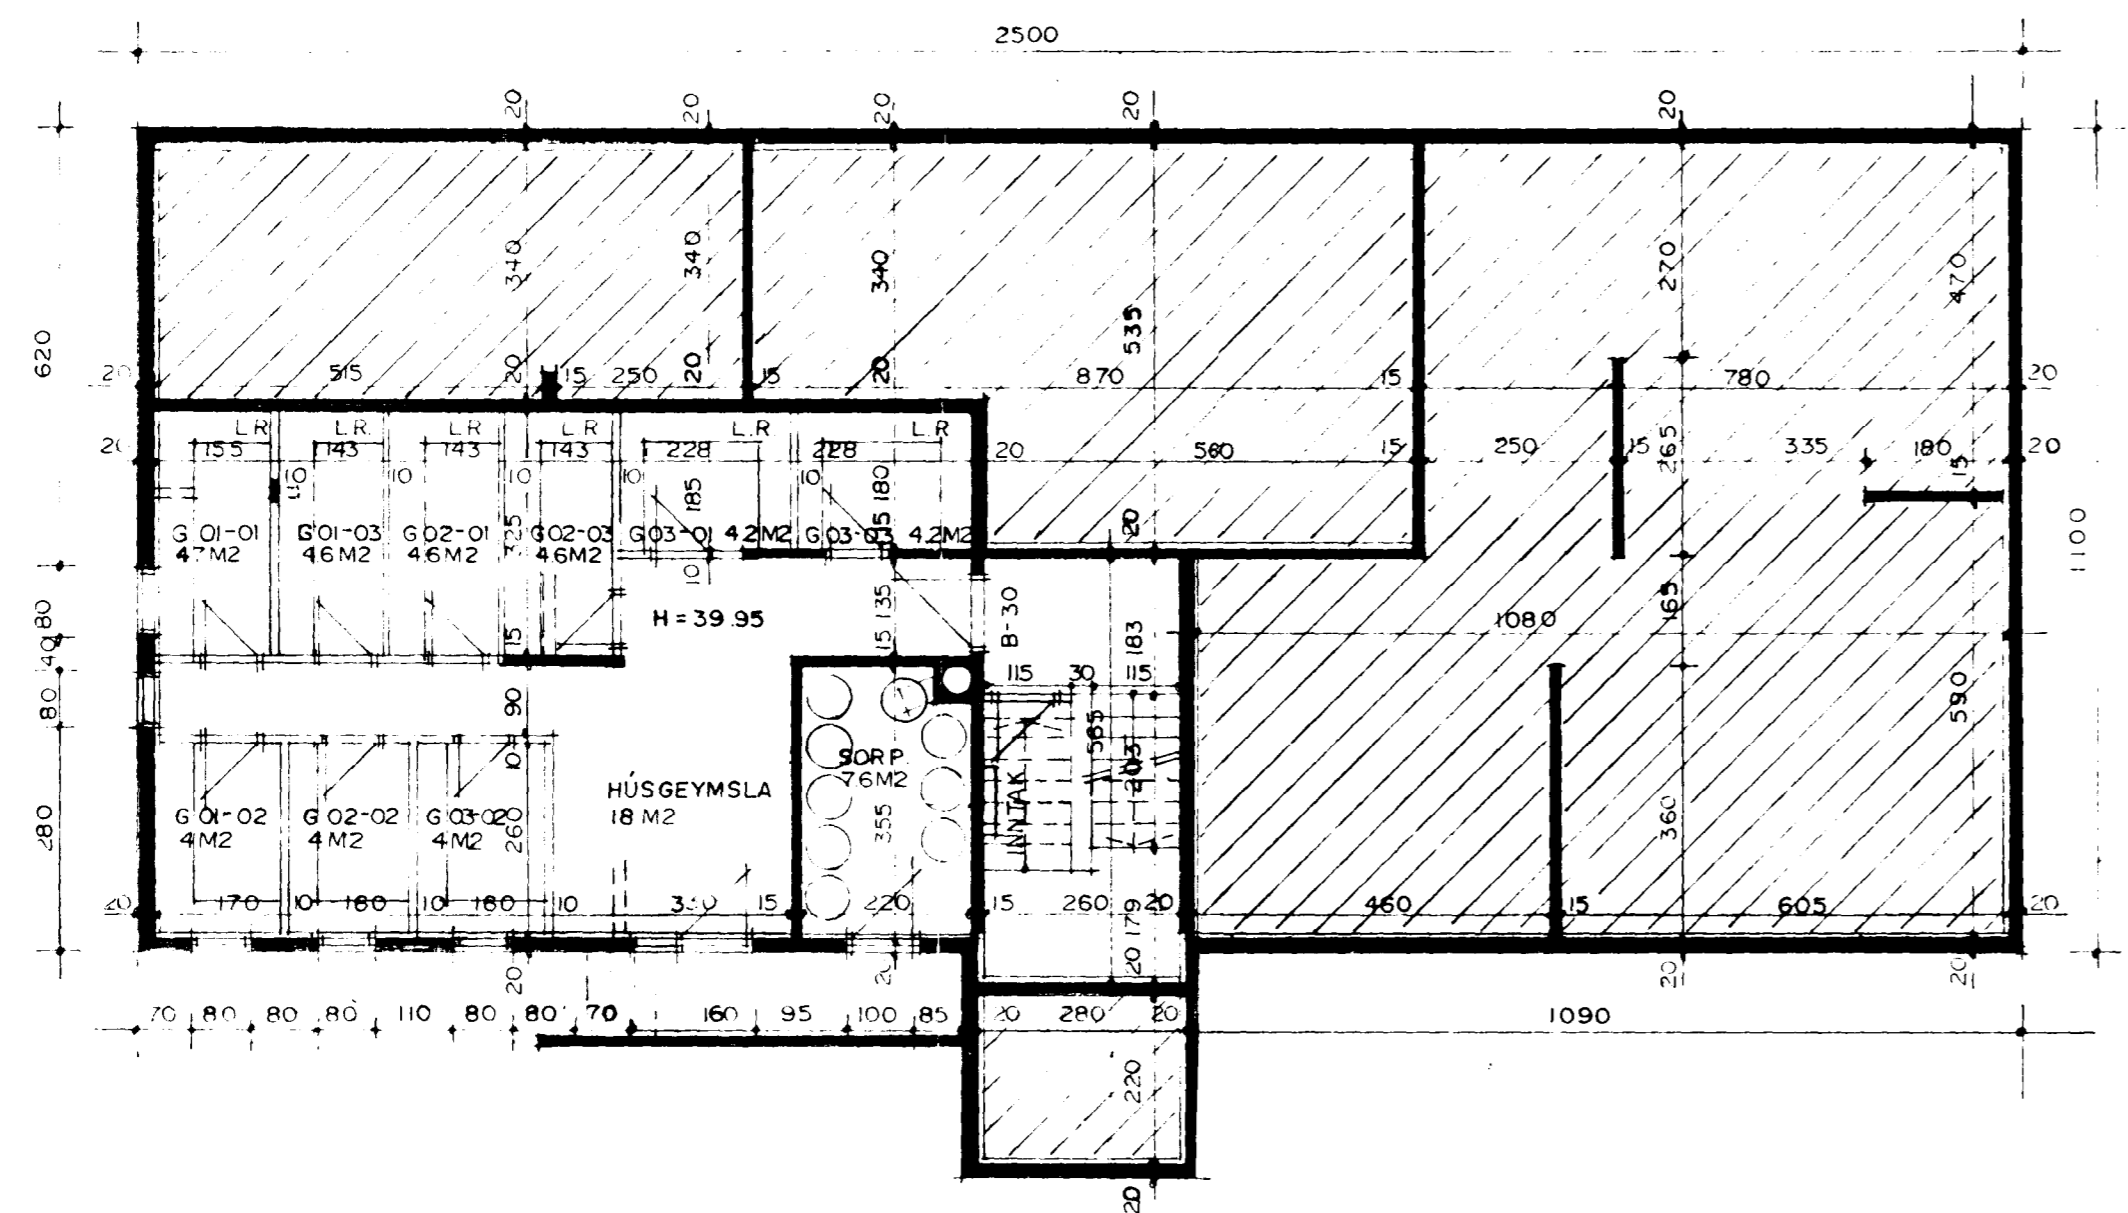

GRUNNMYND KJALLARA M. 1:100

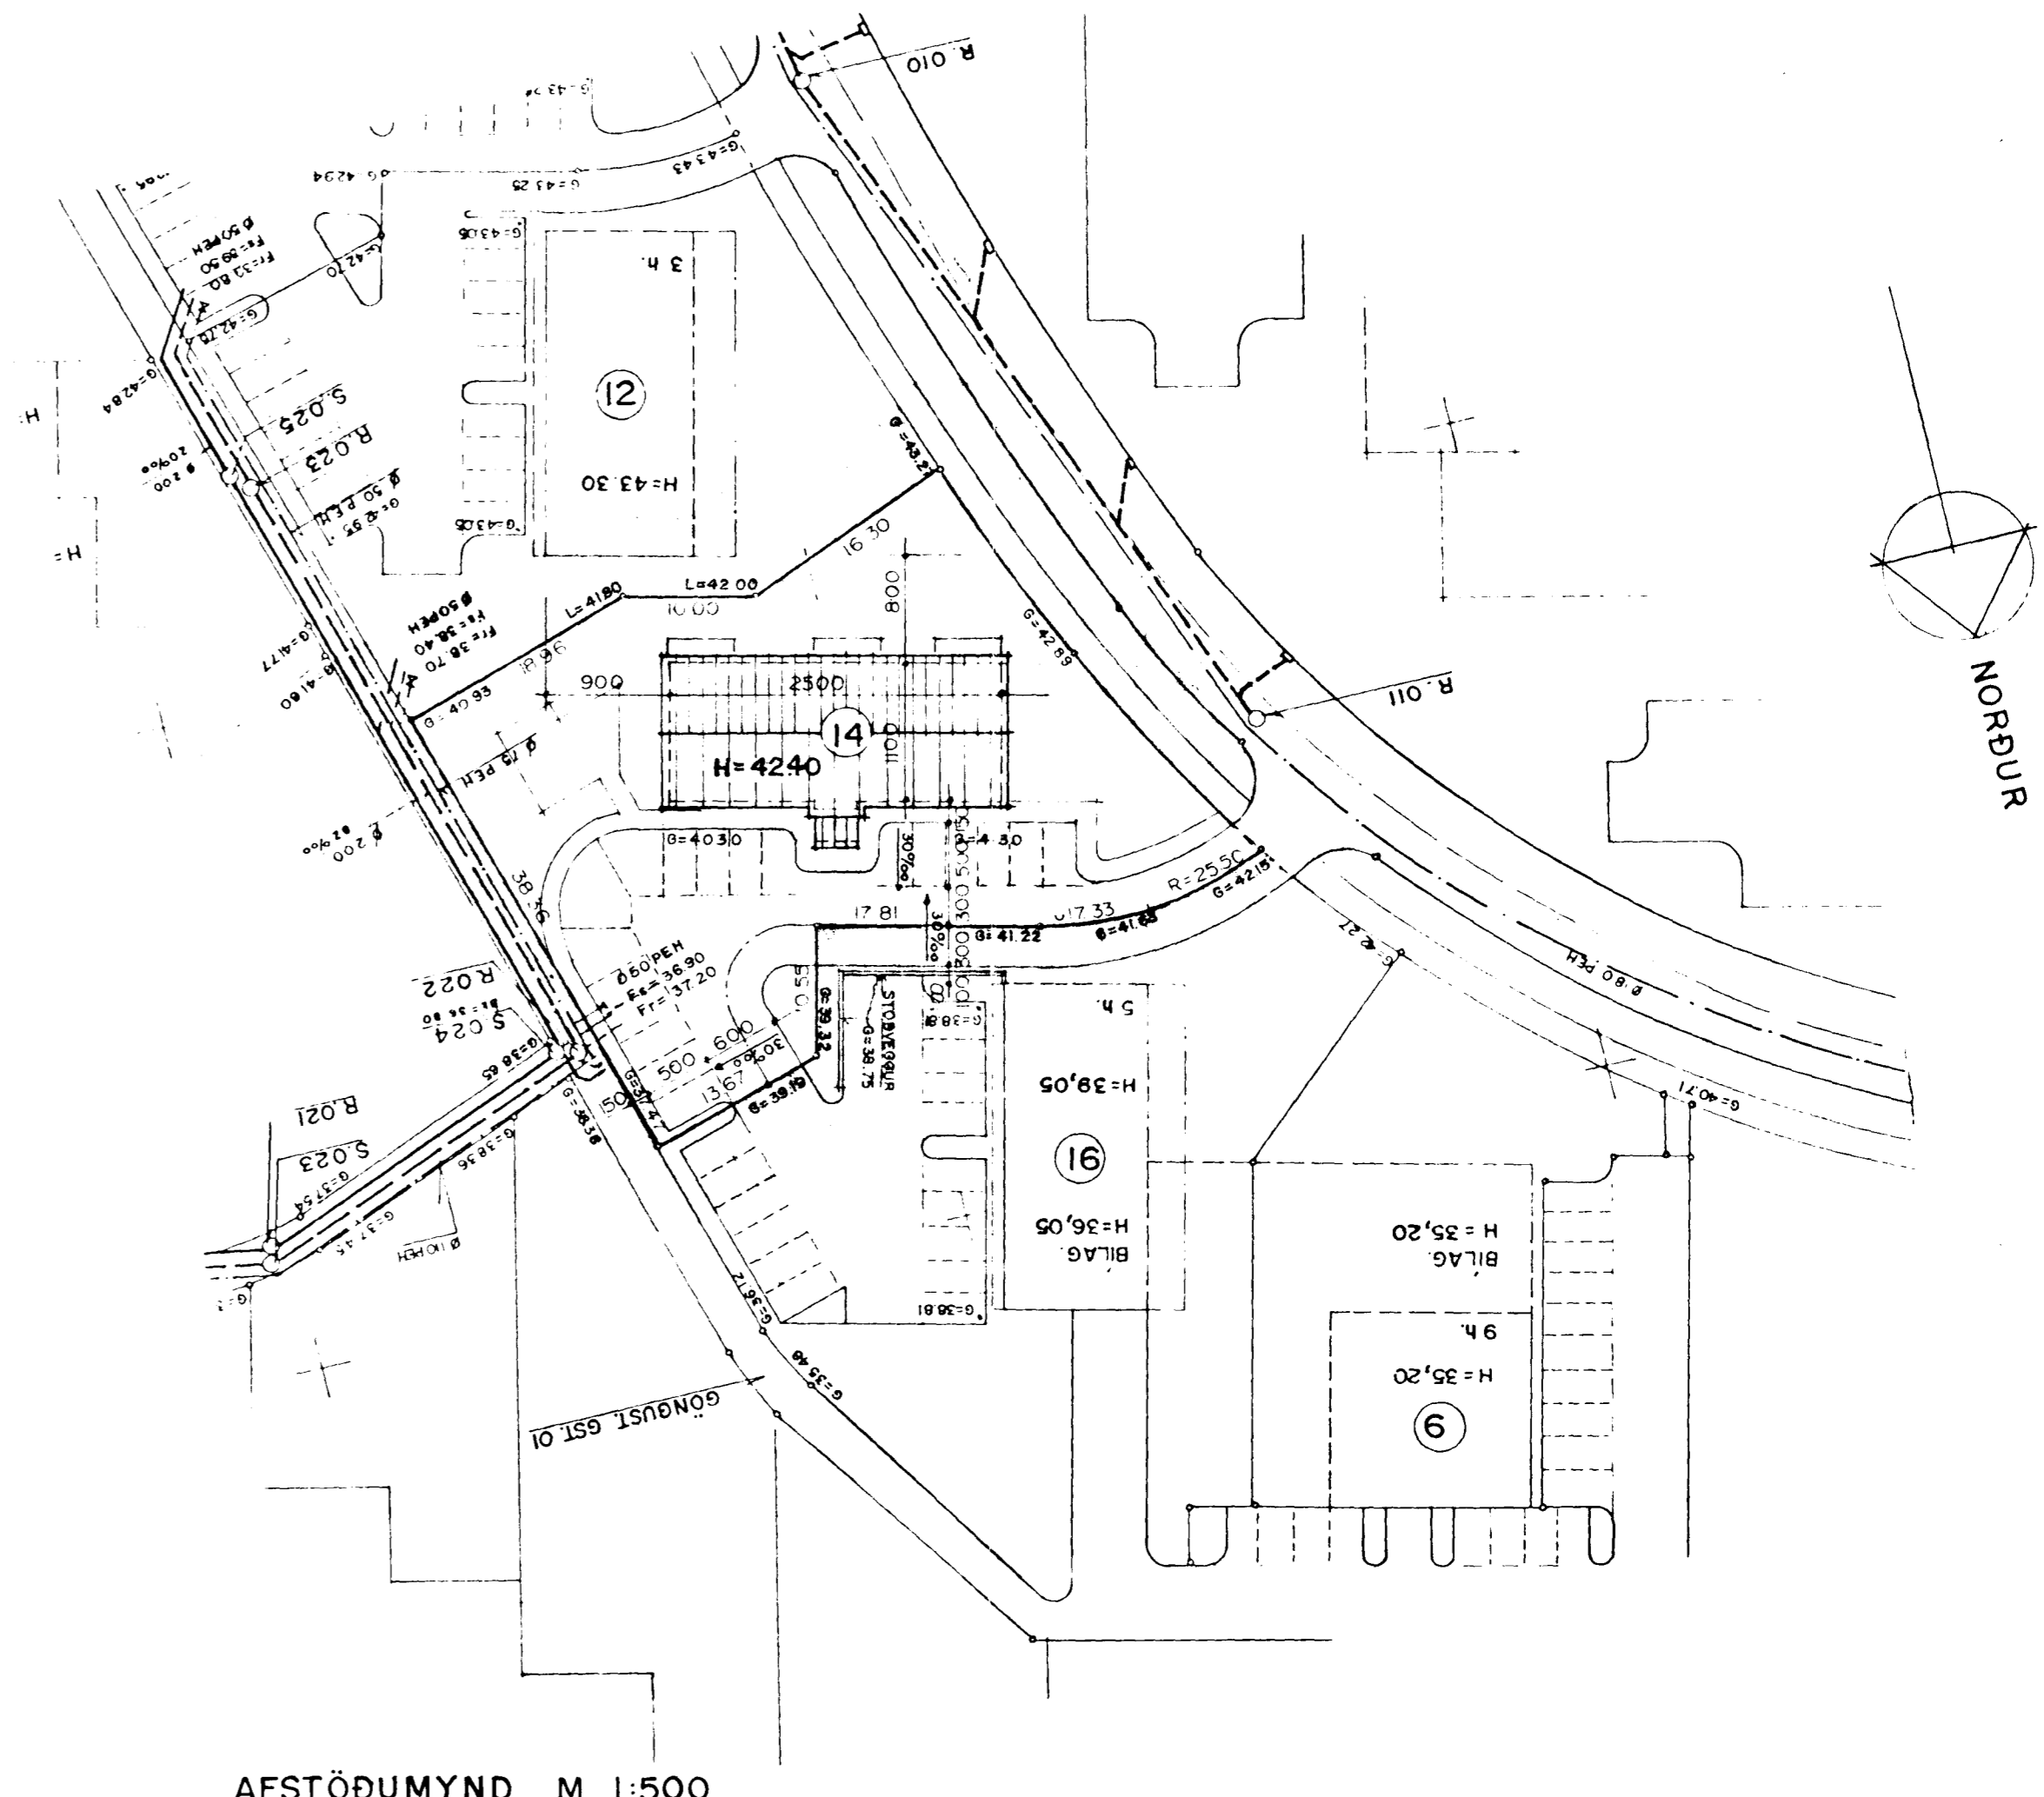

AFSTÖÐUMYND M. 1:500