

Sníð A12
1 : 20

Sníð B12
1 : 20

Sníð C12
1 : 20

Sníð D12
1 : 20

Sníð E12
1 : 20


Sníð F12
1 : 20

Sníð G12
1 : 20


Sníð H12
1 : 20

Sníð I12
1 : 20


Sníð J12
1 : 20

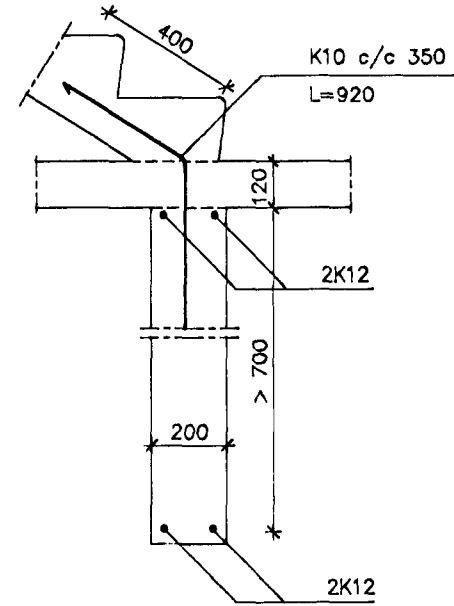


Sníð K12
1 : 20

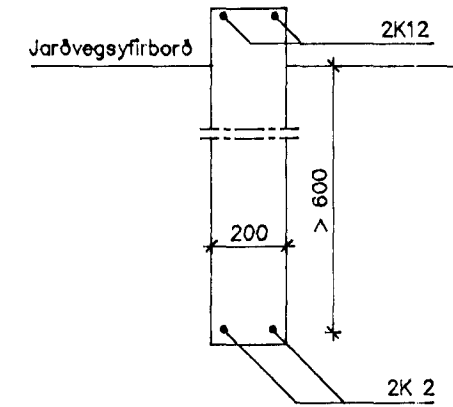


Sníð L12
1 : 20

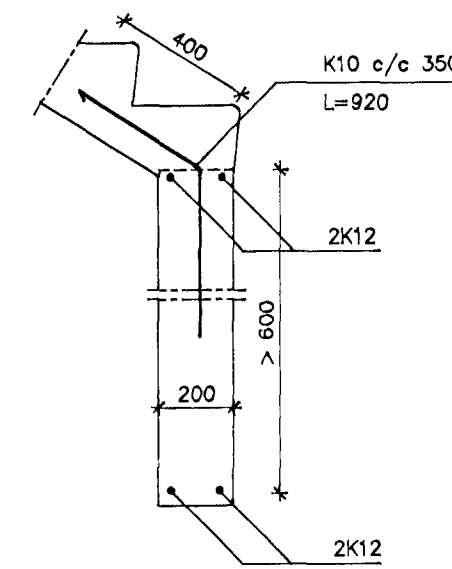


Sníð M12
1 : 20

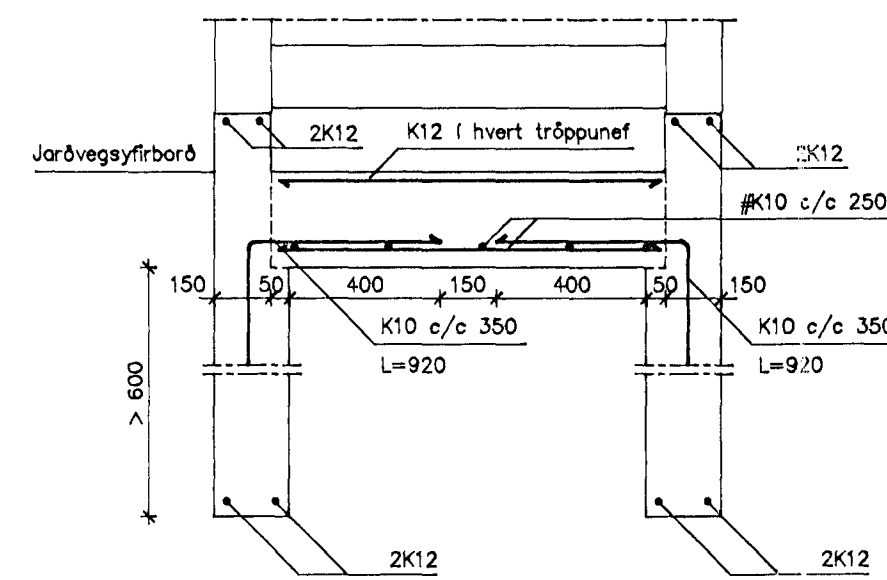


Sníð N12
1 : 20

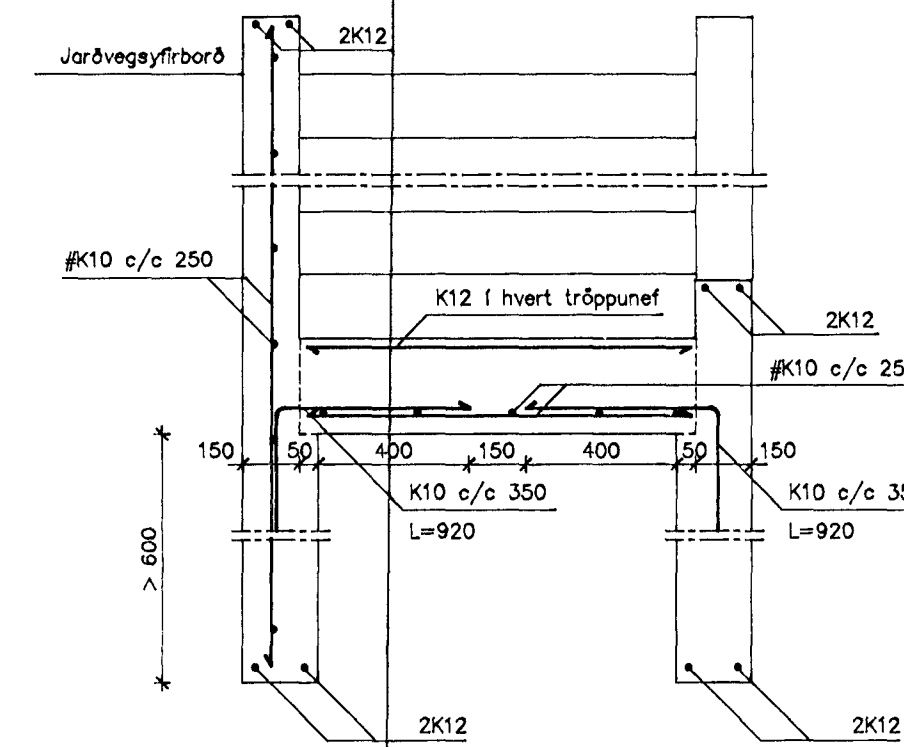


Sníð O12
1 : 20

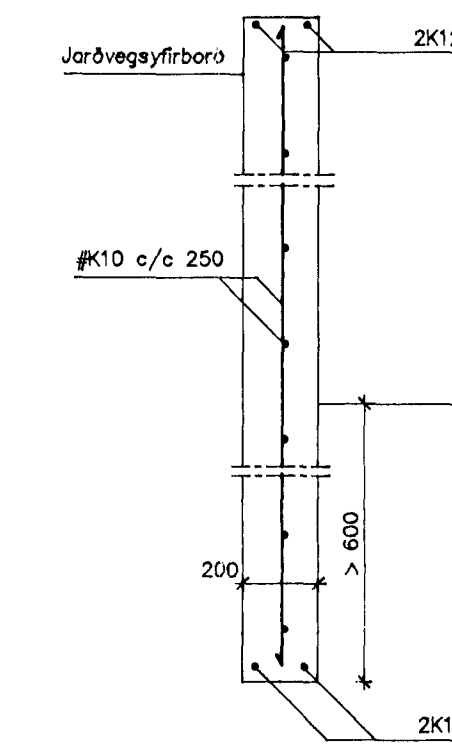


Sníð P12
1 : 20

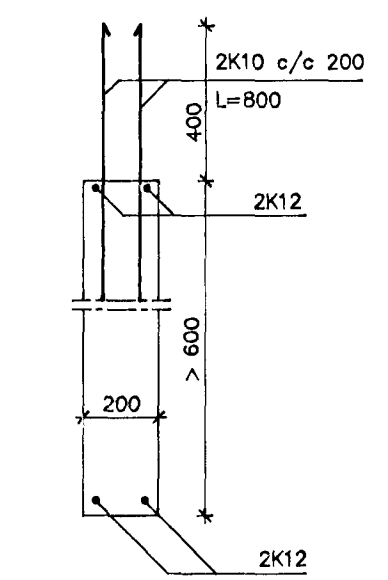


Sníð R12
1 : 20

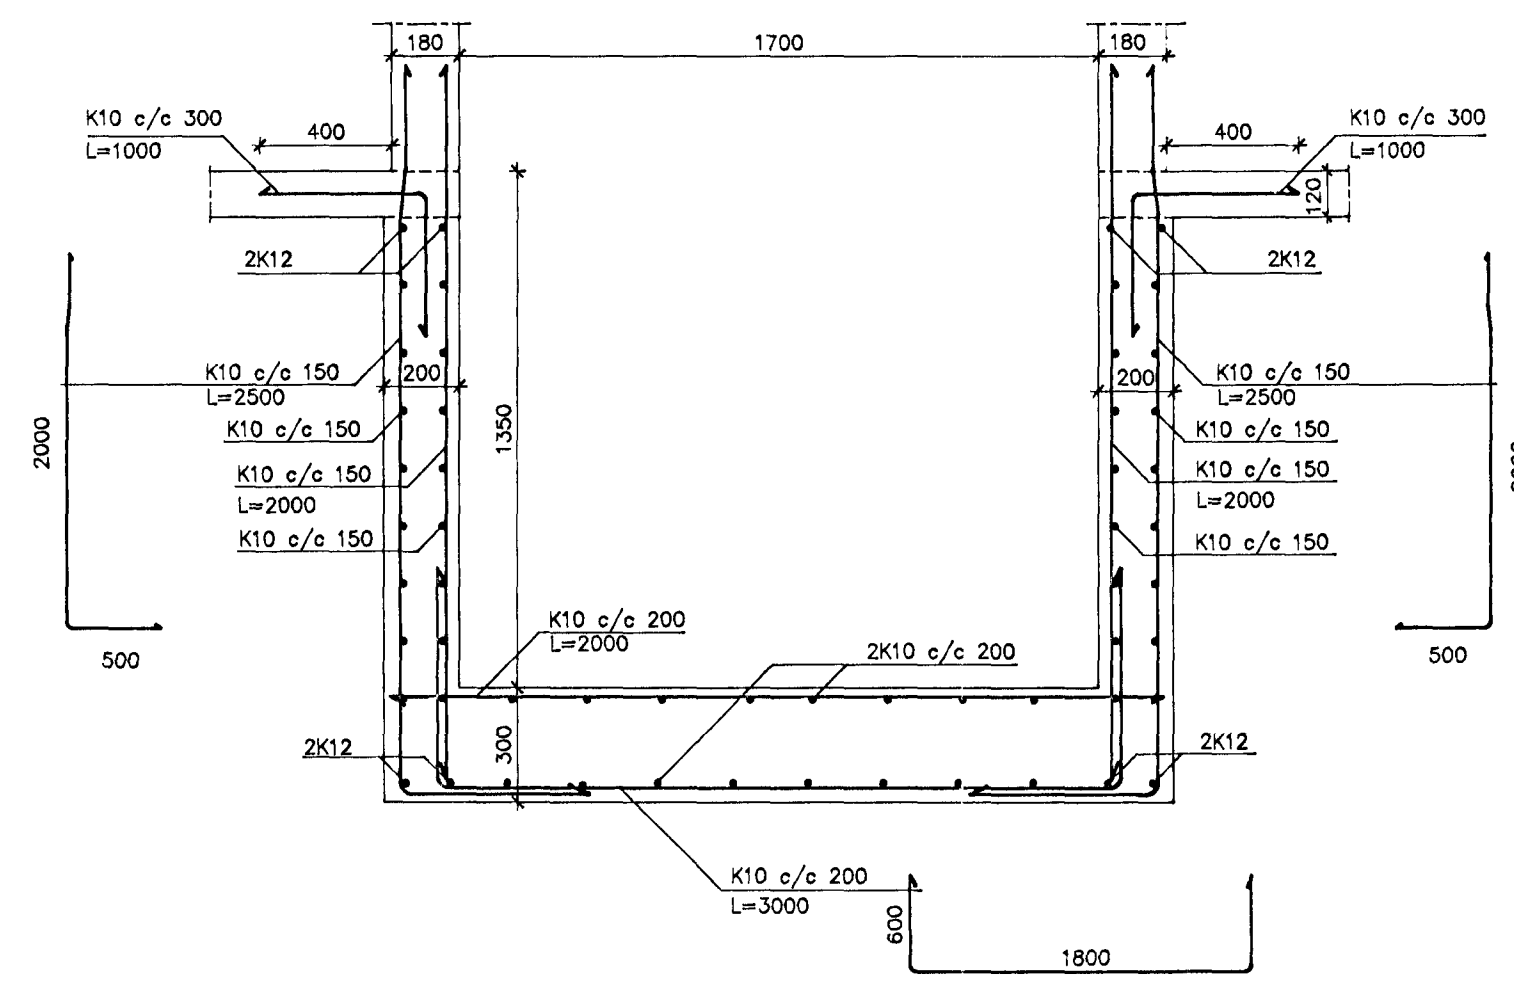


Sníð S12
1 : 20

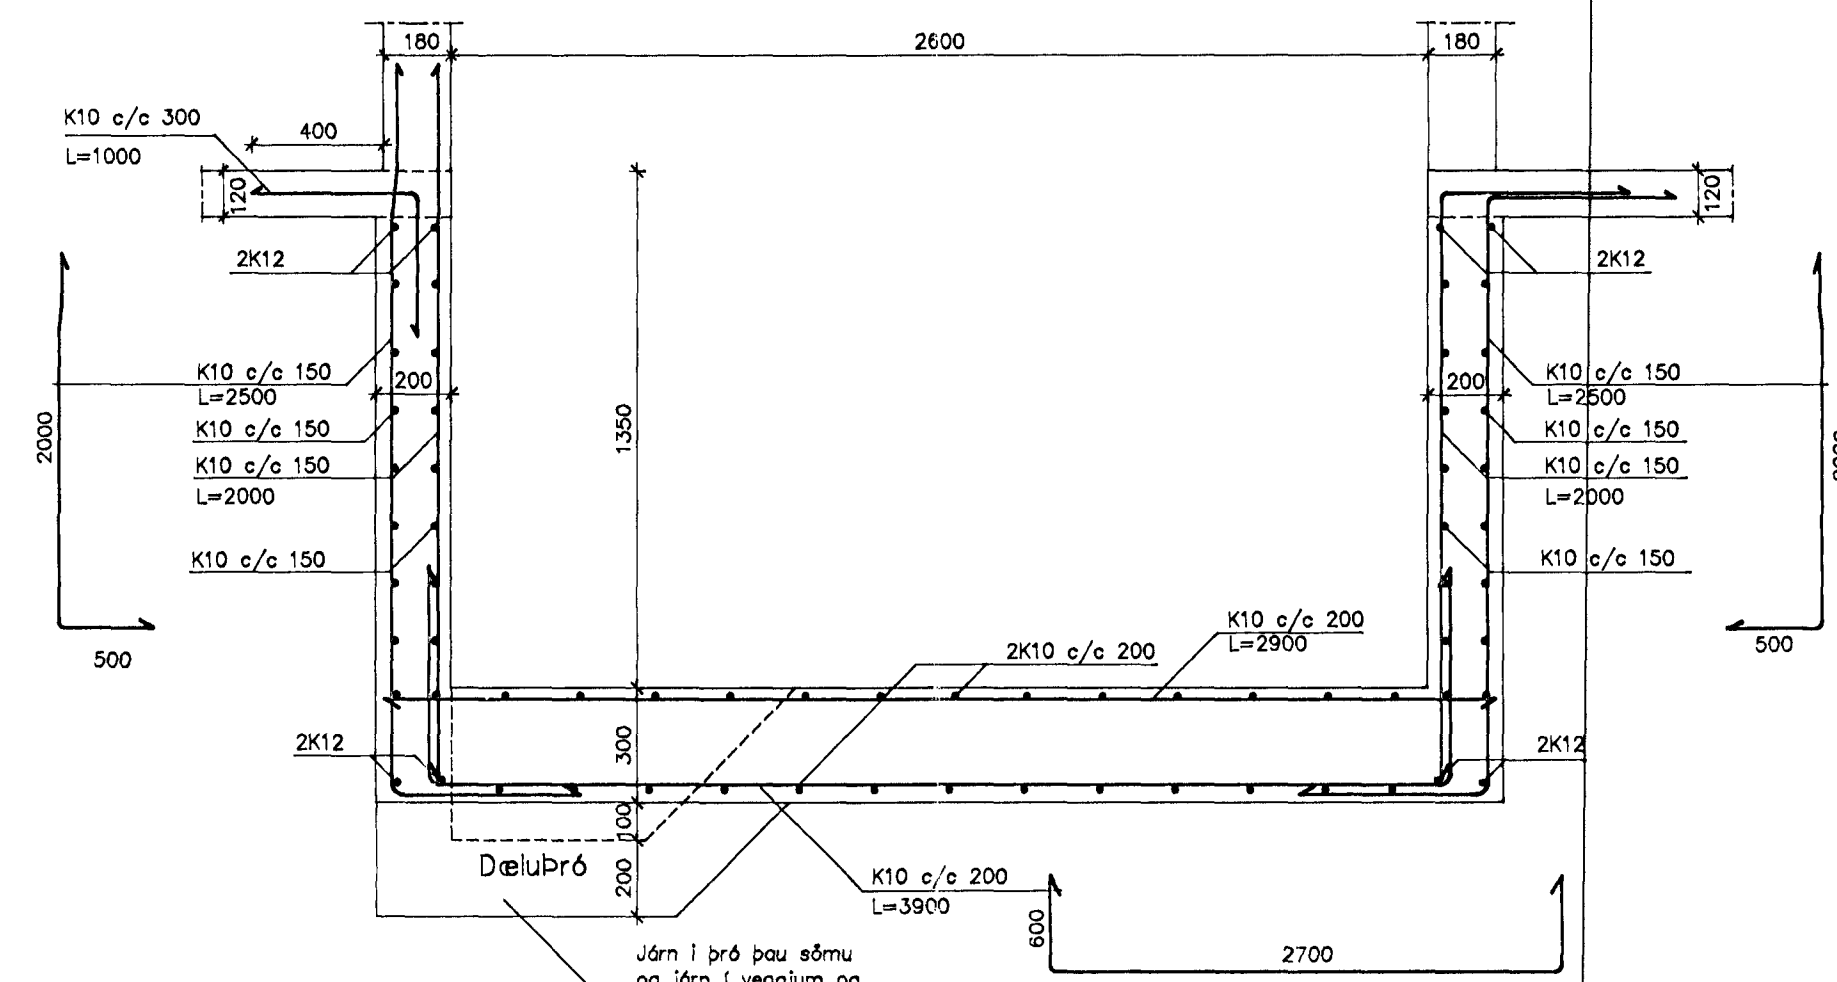


Sníð T12
1 : 20

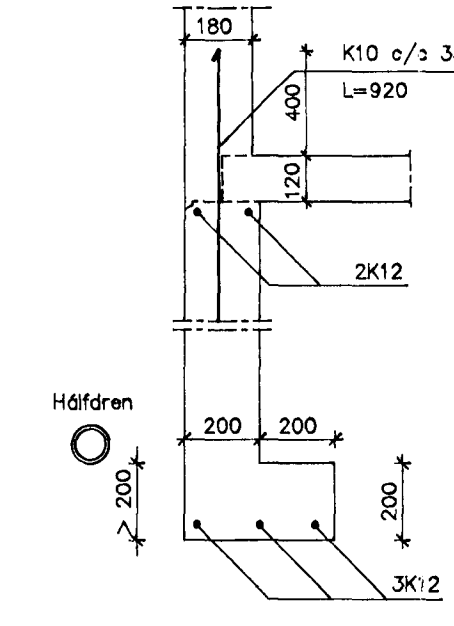

Sníð U12
1 : 20

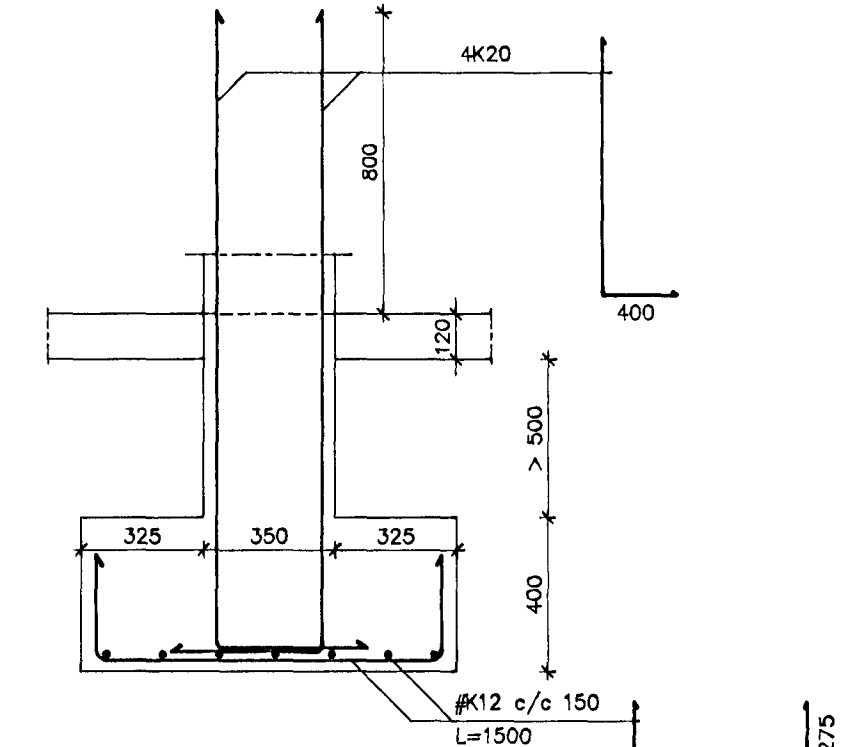

Sníð V12
1 : 20

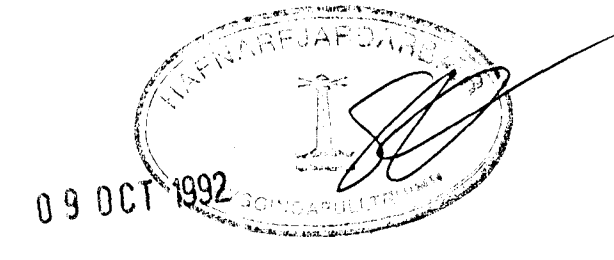

Breytingar	Háhoit 16, Hafnarfyrði		
Nr.	Dags.	Nafn	H A A T S J S
1	26.09.92	Ásmundur Ásmundsson	M 1:20
		Hafnarborg 14A, Kóp. sími 44473	Nr. 90.07-1.12
		Burðarvirki	Dags. 22.09.92
		Sökkjar, sníð	12