




Súla S1-09
1 : 20

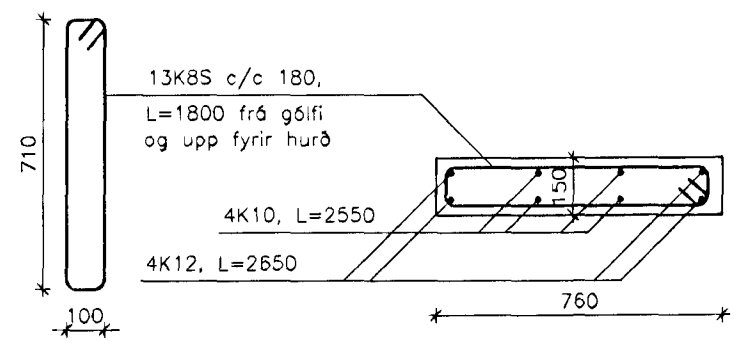


Súla S2-09
1 : 20

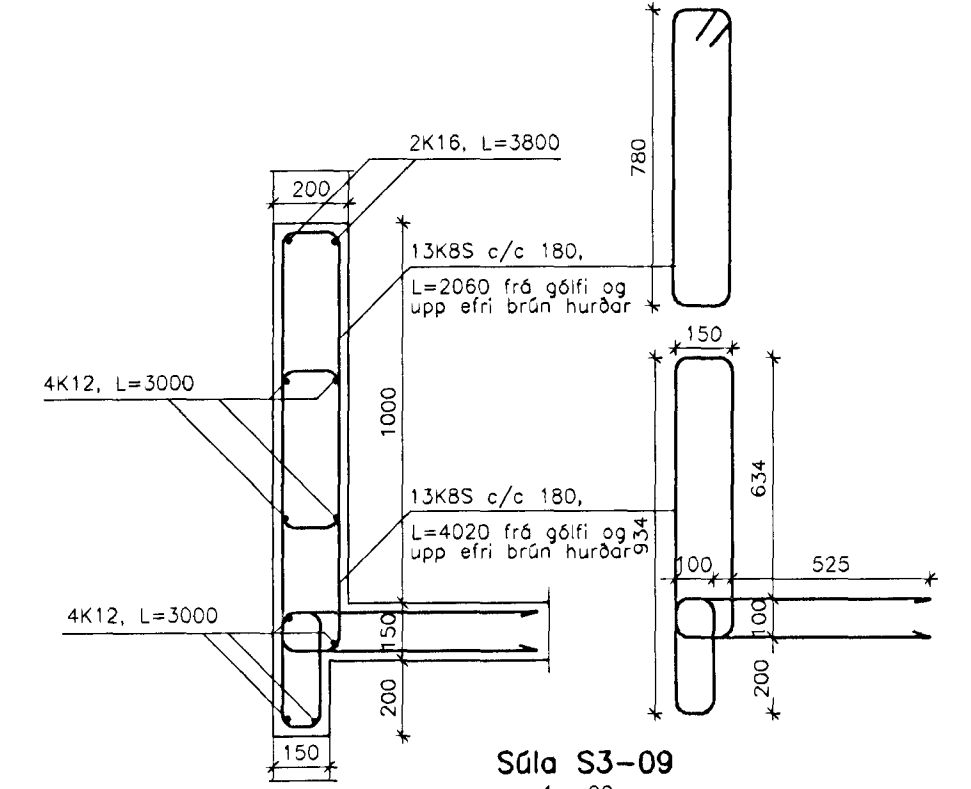


Súla S3-09
1 : 20

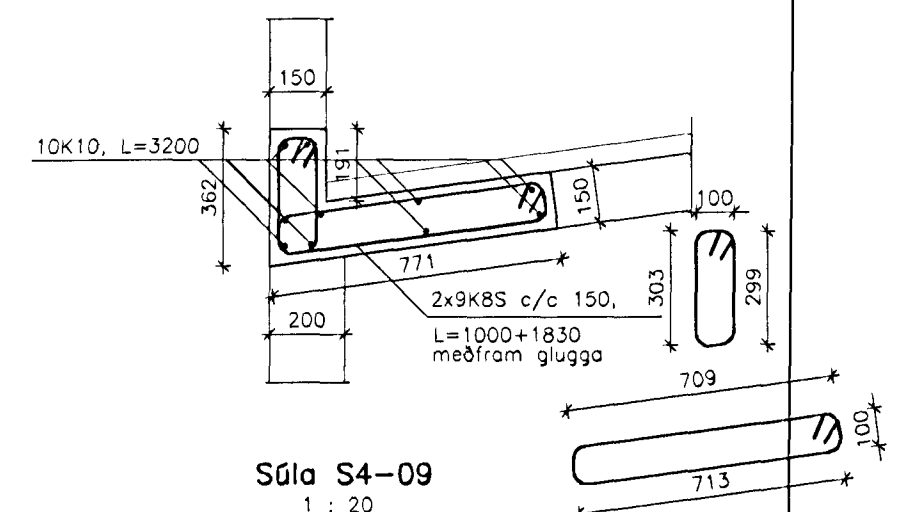


Súla S4-09
1 : 20

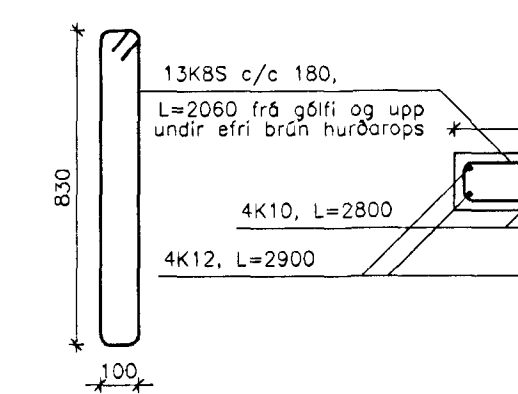


Súla S5-09
1 : 20

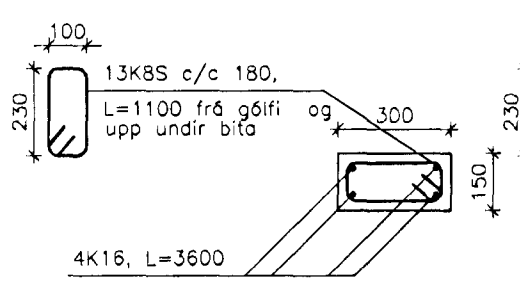


Súla S6-09
1 : 20

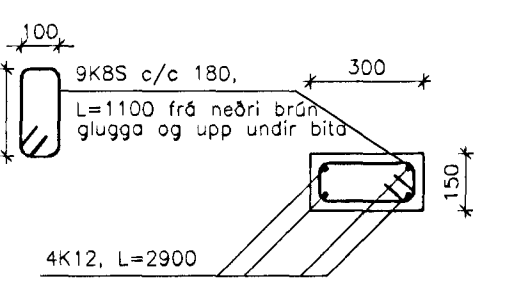


Súla S7-09
1 : 20

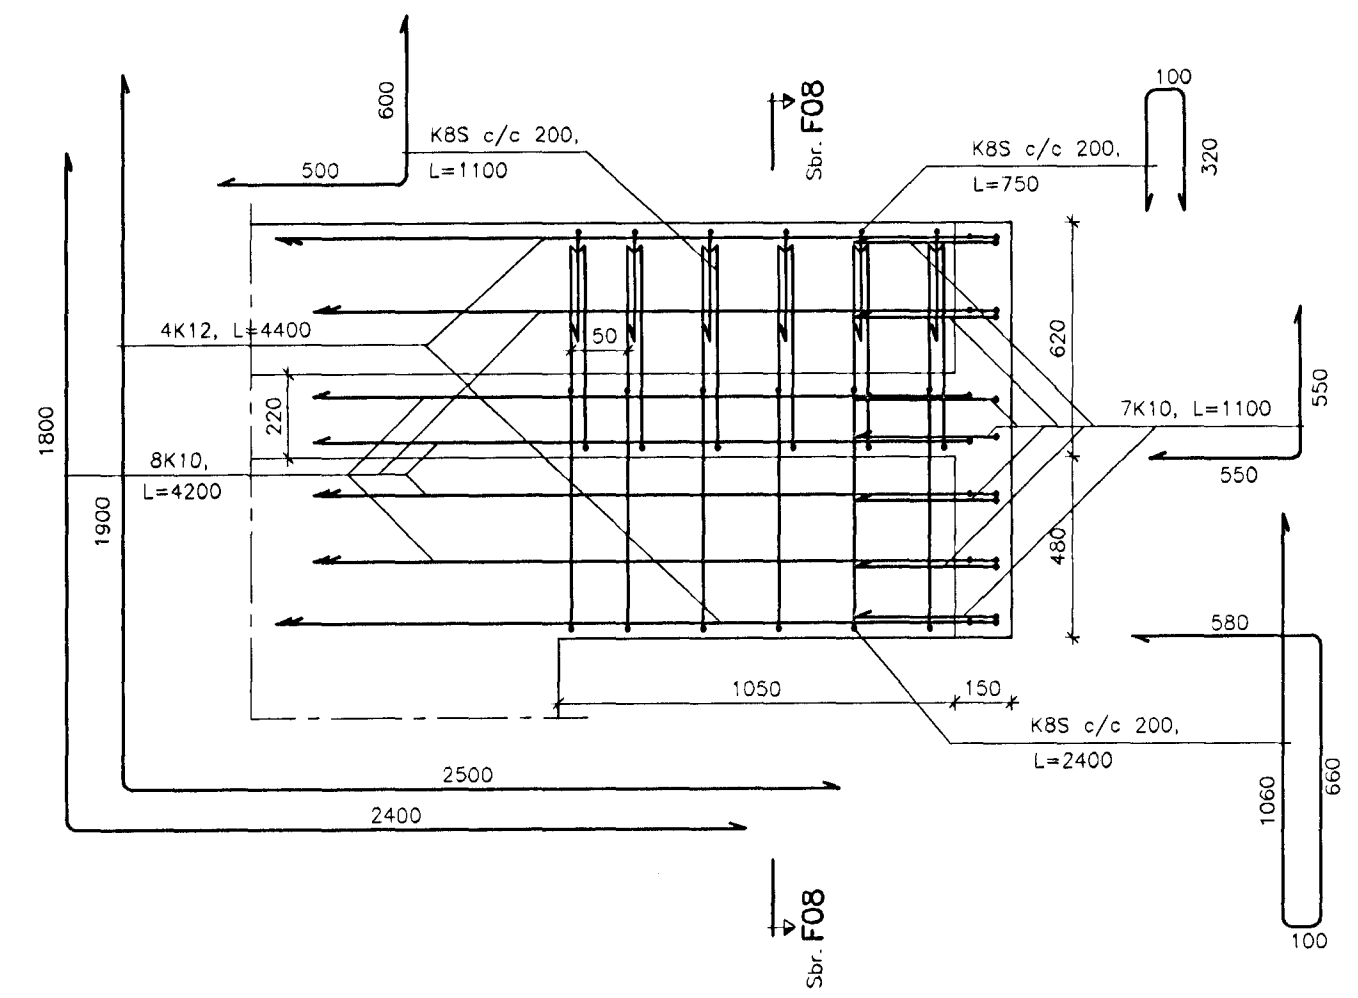


Biti B1-09
1 : 20

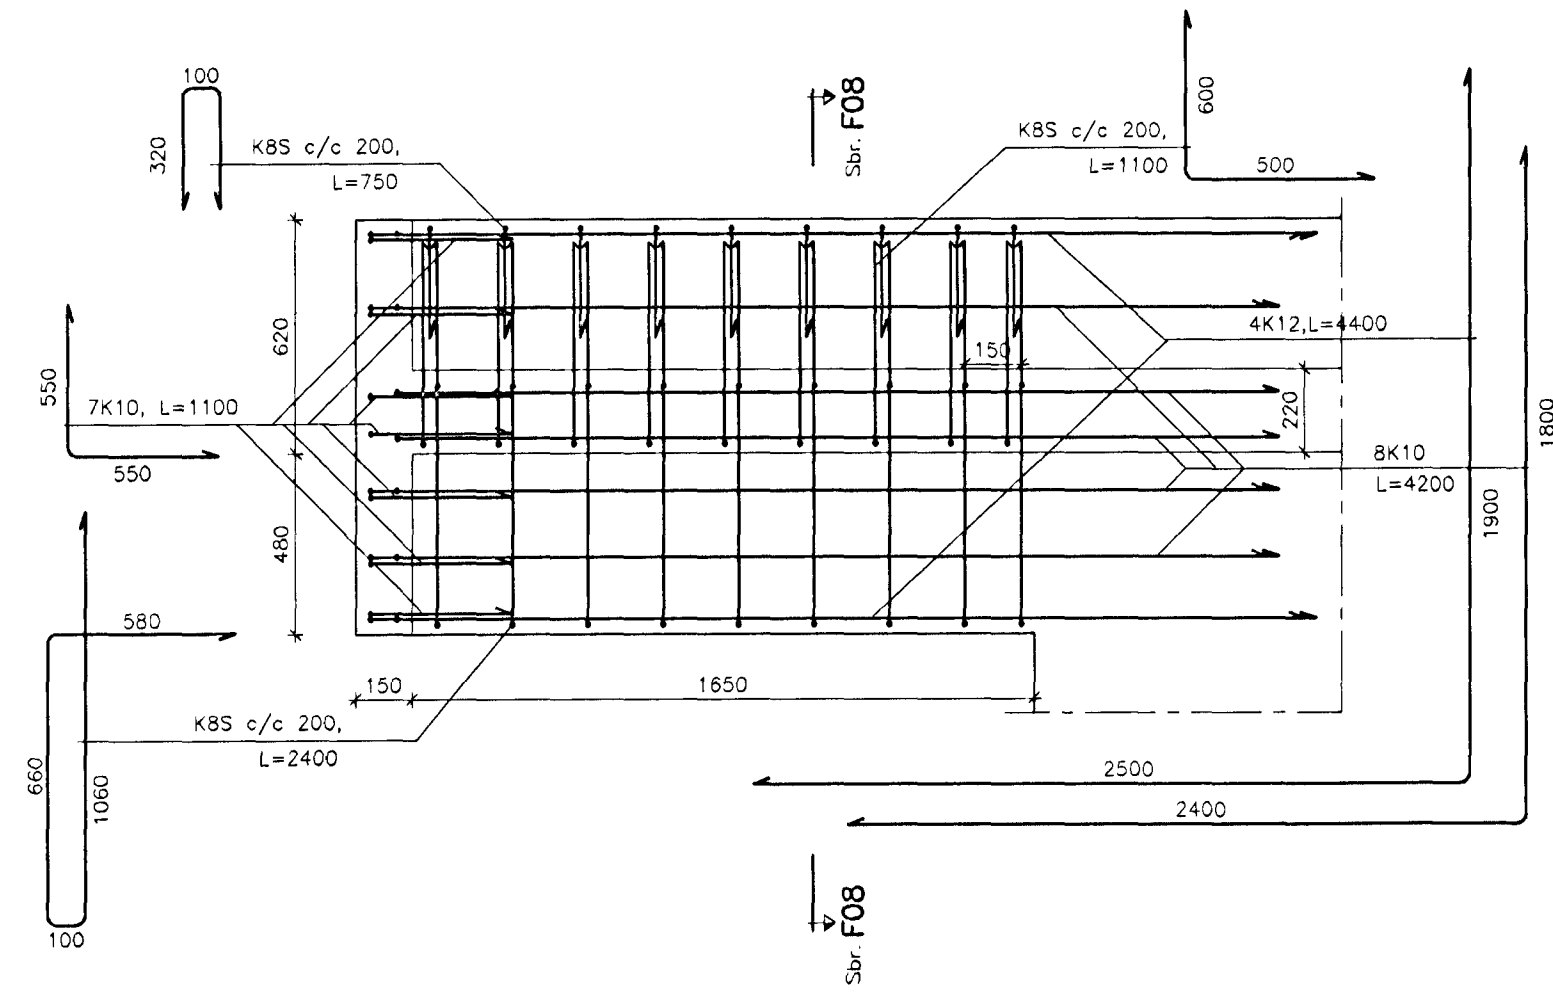


Biti B2-09
1 : 20

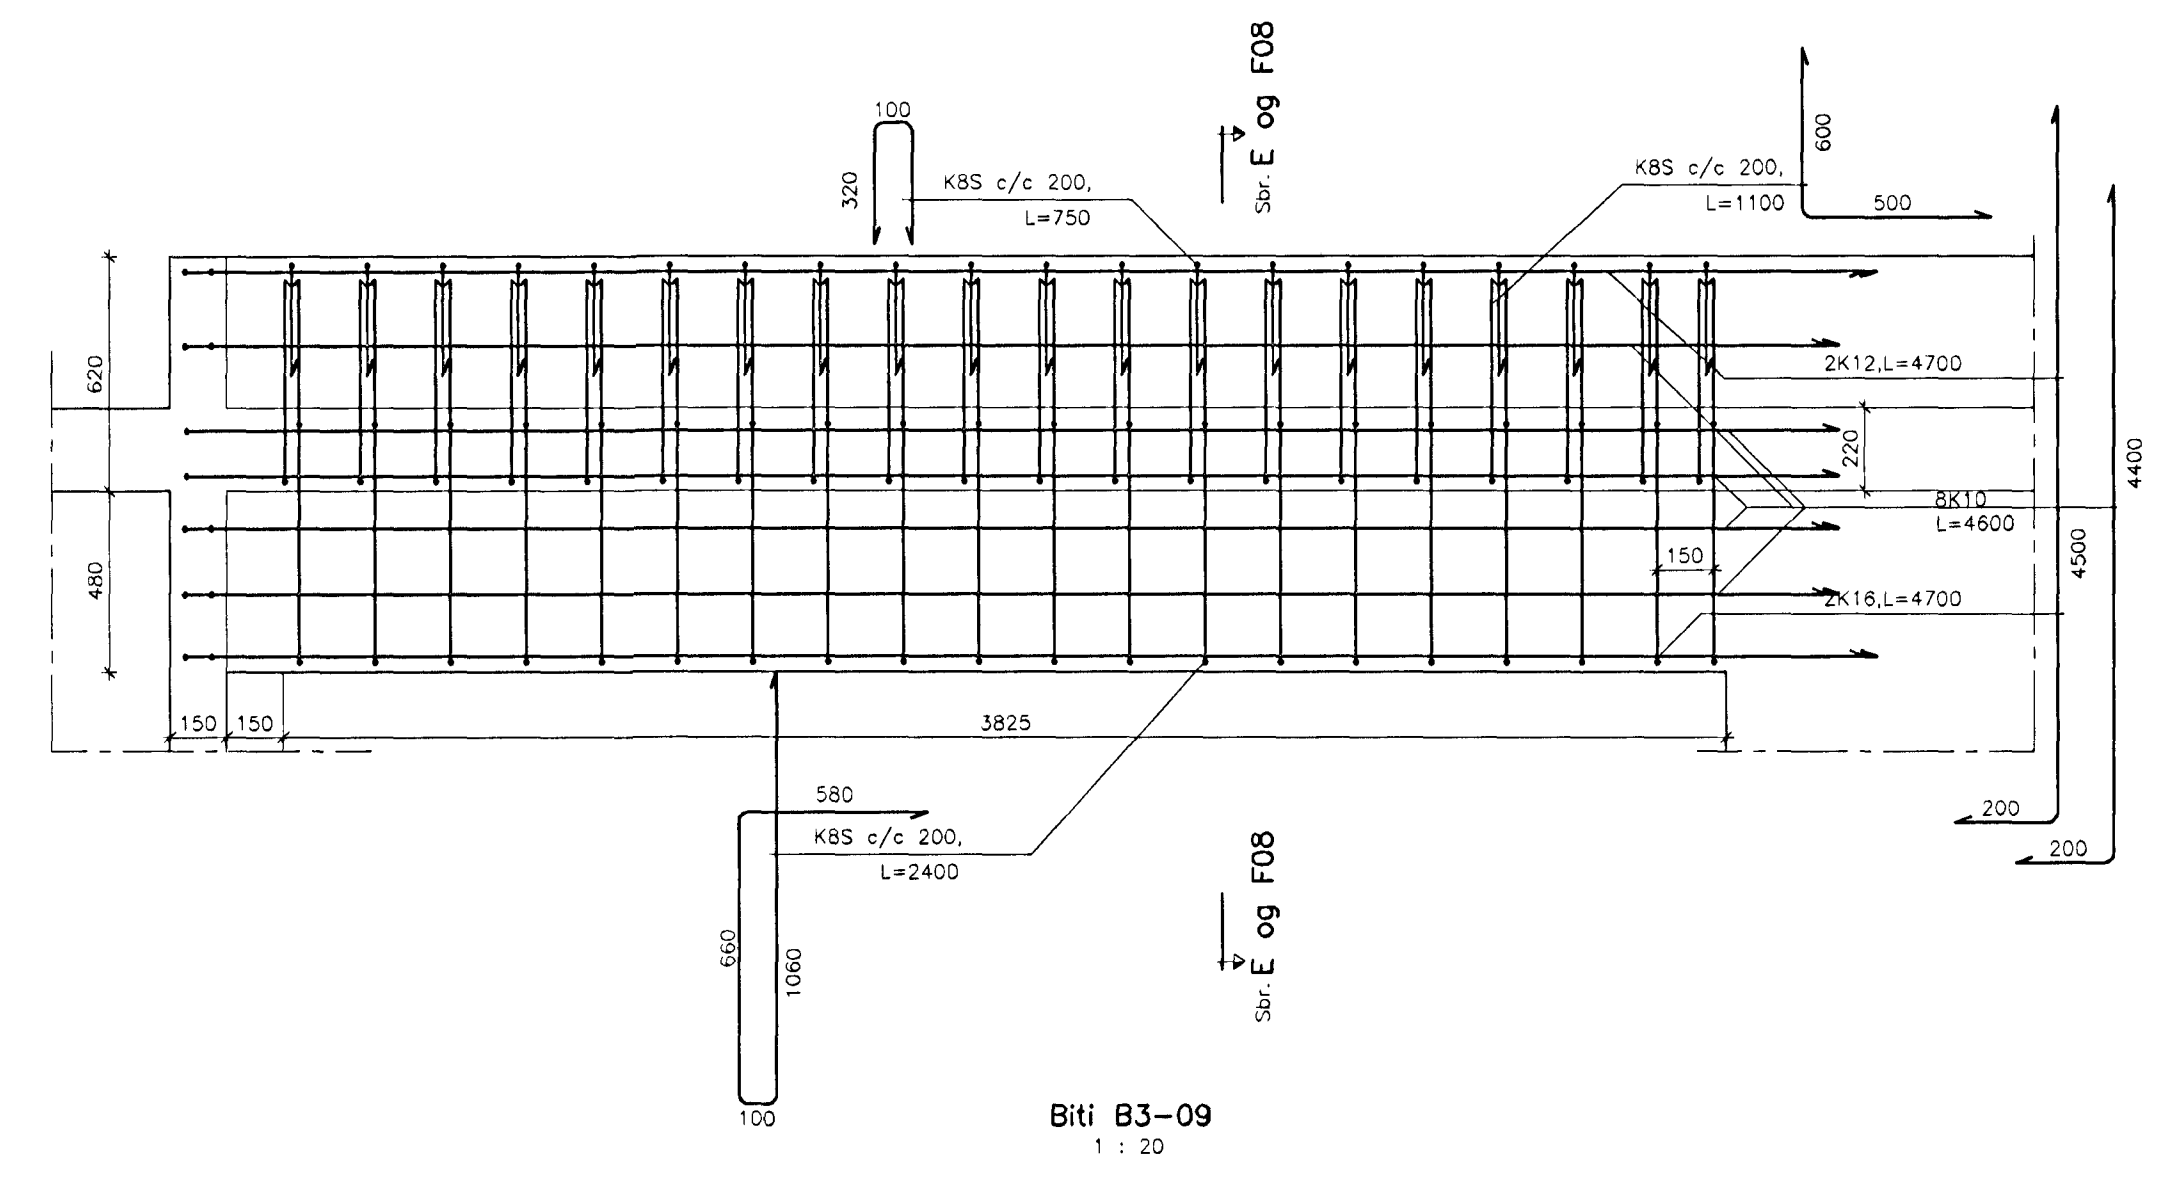


Biti B3-09
1 : 20

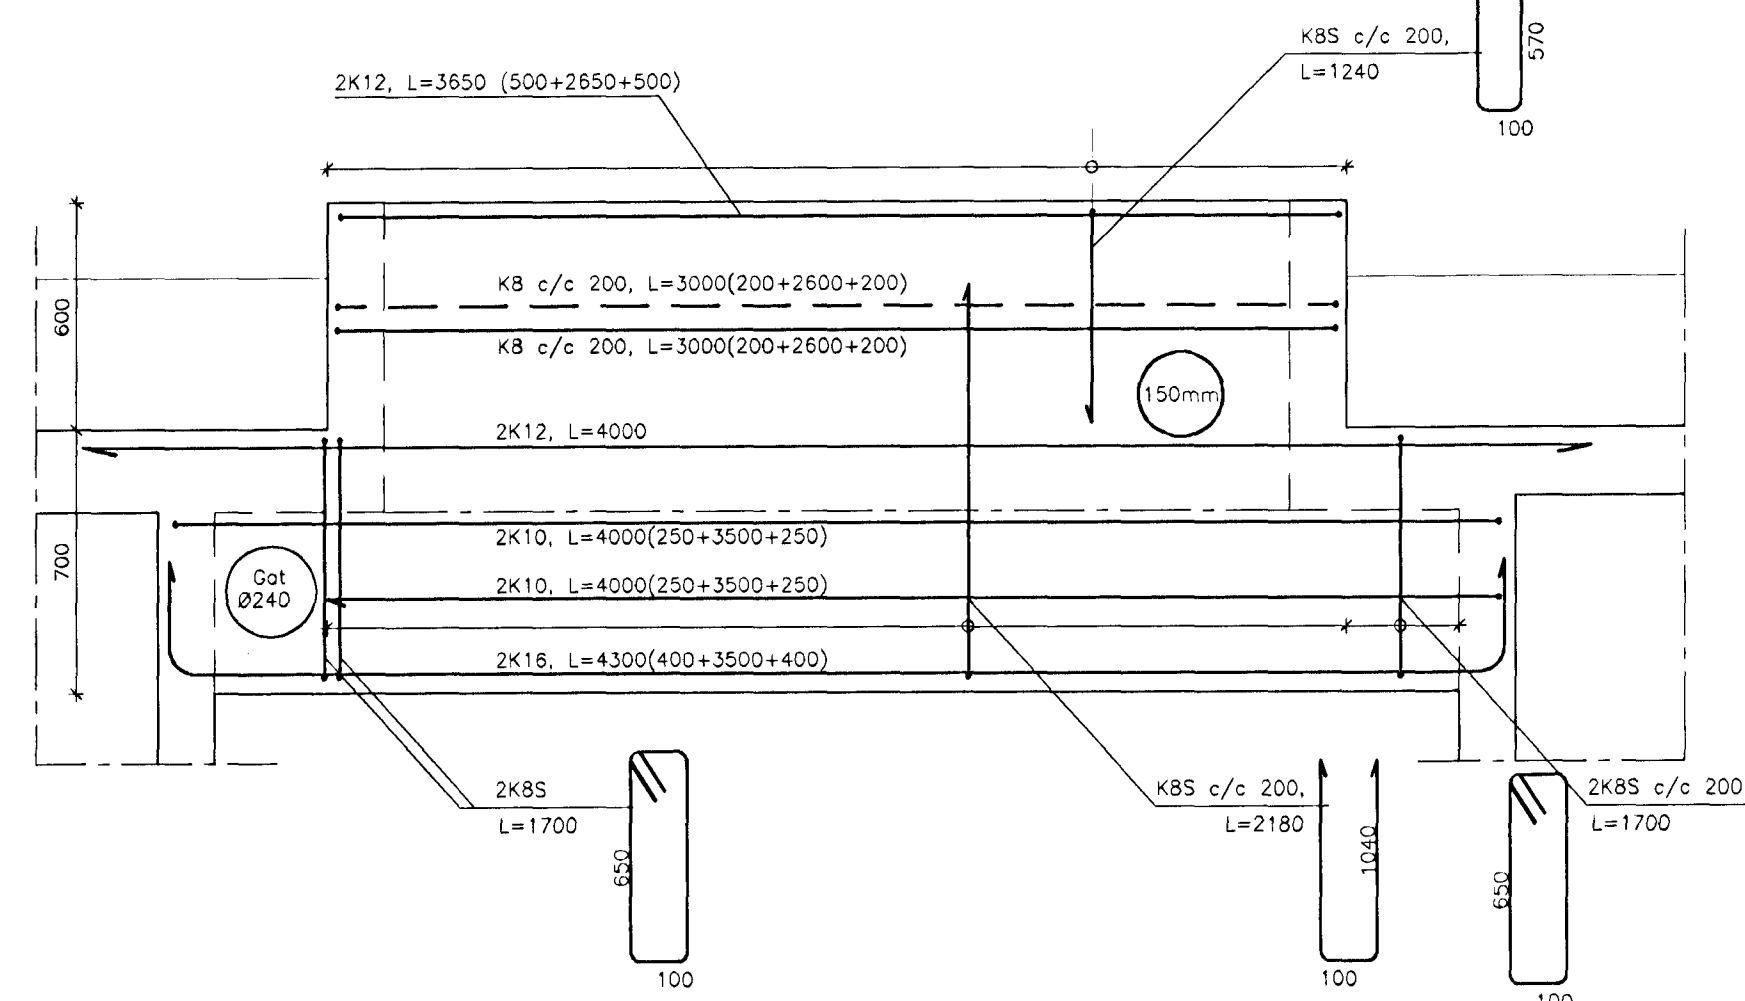


Snið A09
1 : 20

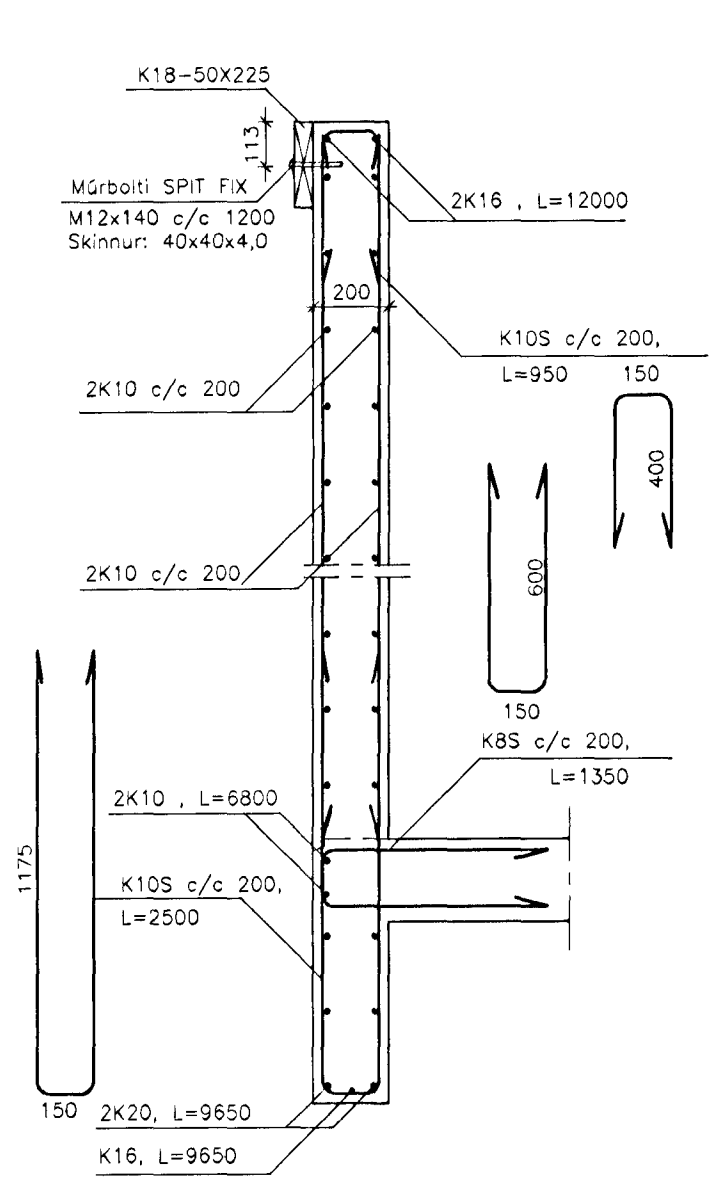


Snið B09
1 : 20

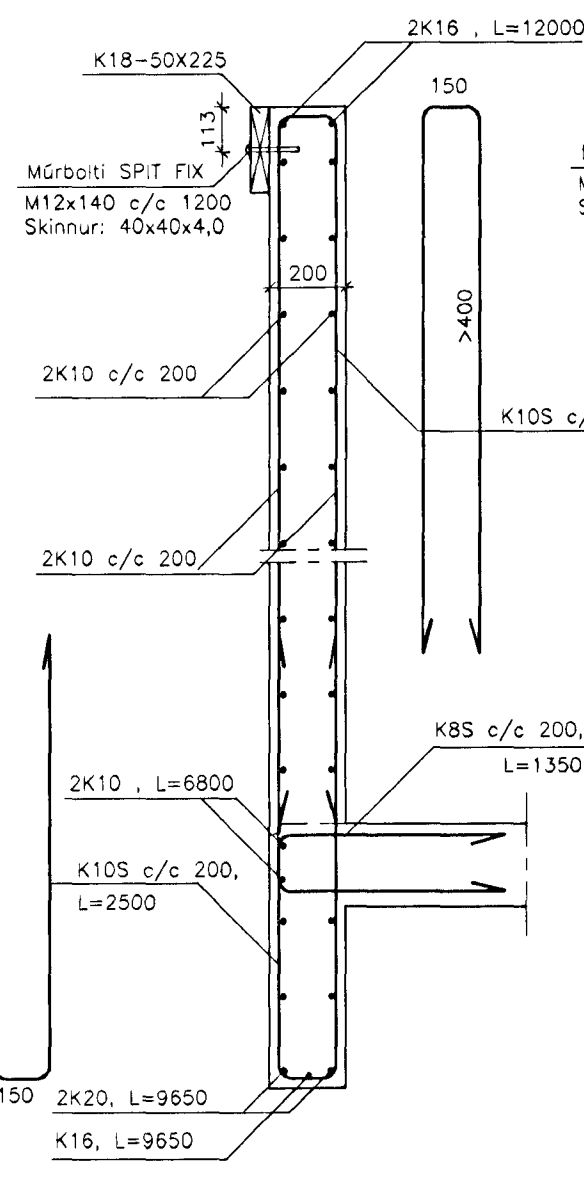


Snið C09
1 : 20

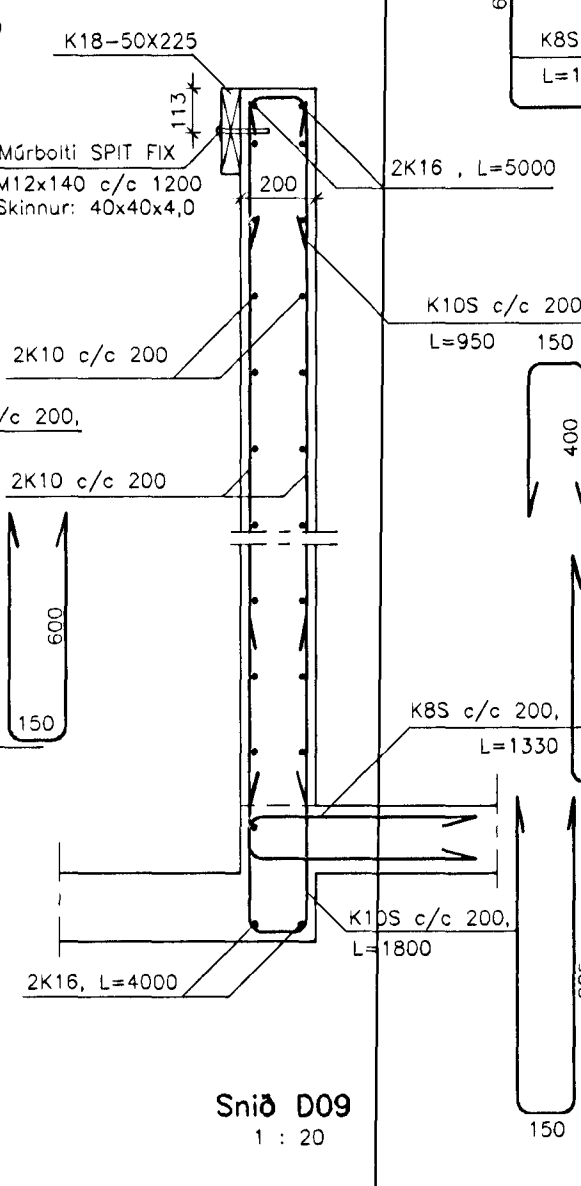


Snið D09
1 : 20

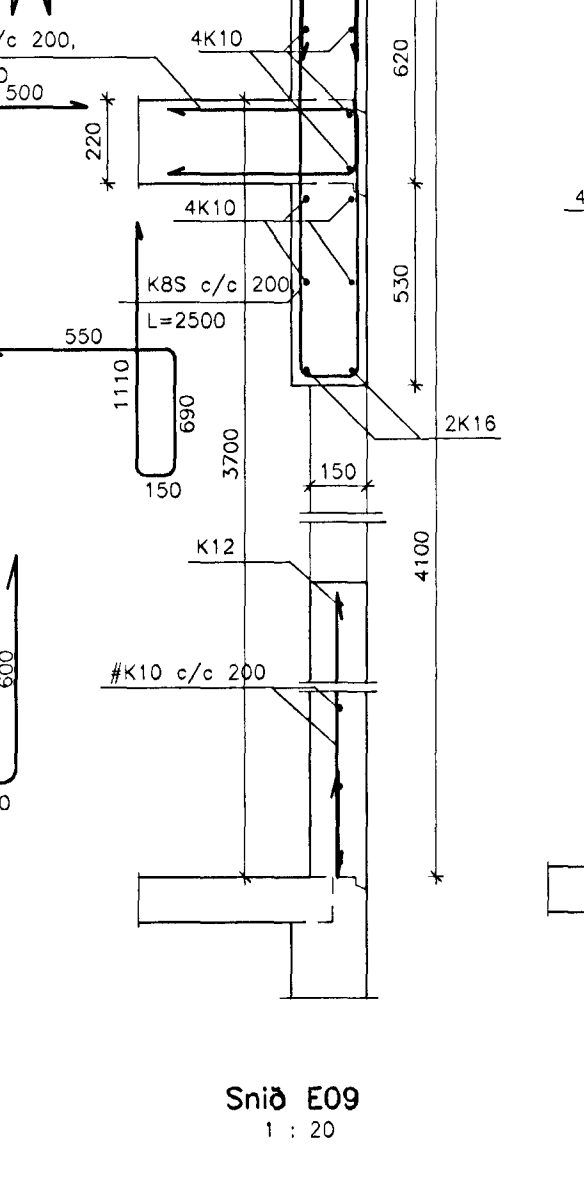

Snið E09
1 : 20

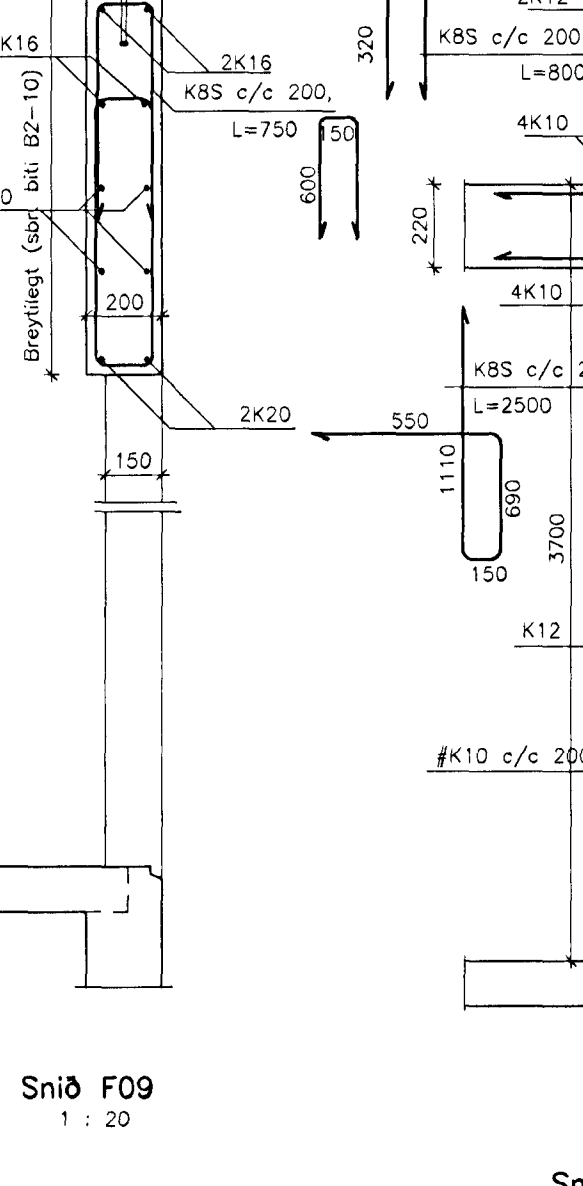


Snið F09
1 : 20

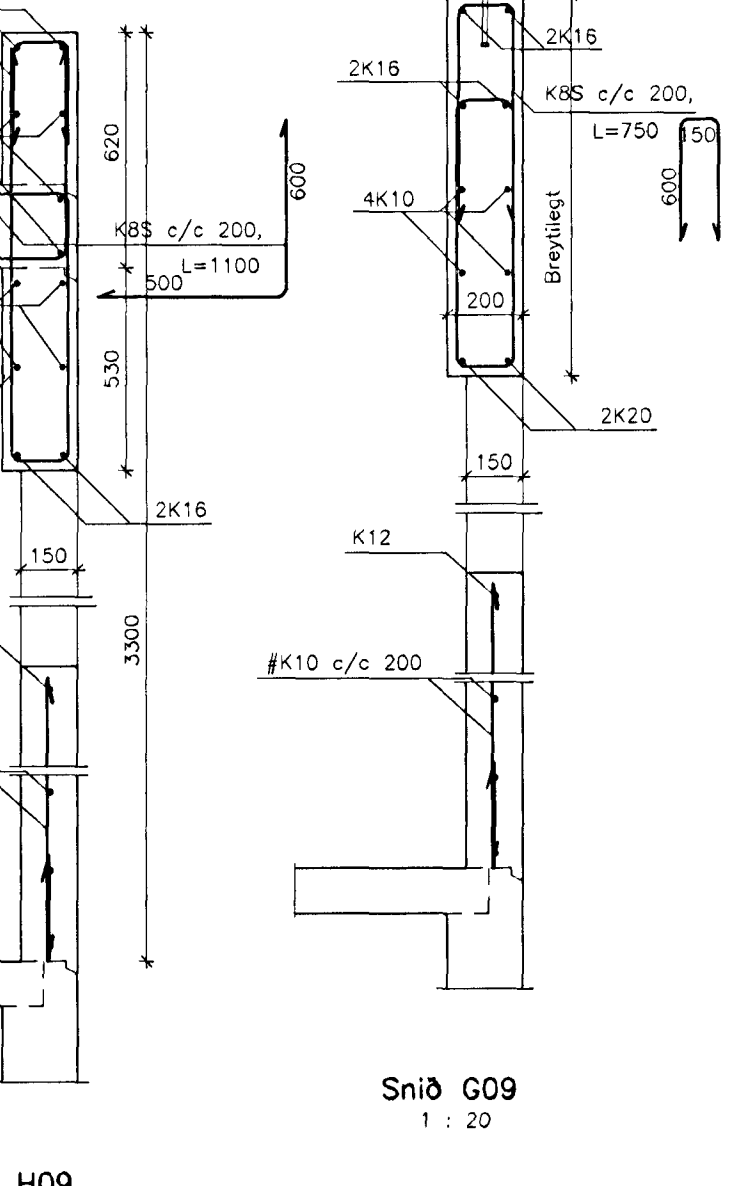

Snið G09
1 : 20

Snið H09
1 : 20

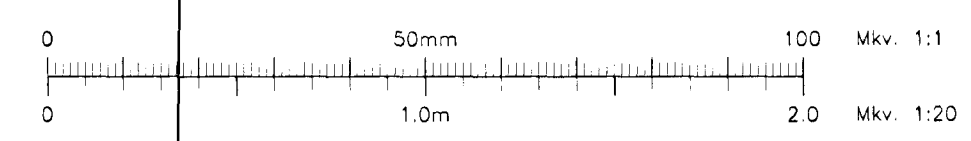

BYGGDEHF
VERKFRÆDISTOFA

Hönnun 14A Sími 564 3377
200 Kópavogi Myndsendir 564 2973
Ísland Netfang byggj@centrum.is

Burðarvirki
Loft yfir 1. og 2. hæð
Snið II og súlur

Leikskóli Háholti 17, Hafnarfirði

Mkv. 1:20	H Á	Y JS	D, 27.10.99
Samb. 11			109
Nr. 99.02-1.09			

Byggingarfræðingur
Aðgreitt þessi
11
Steininn