
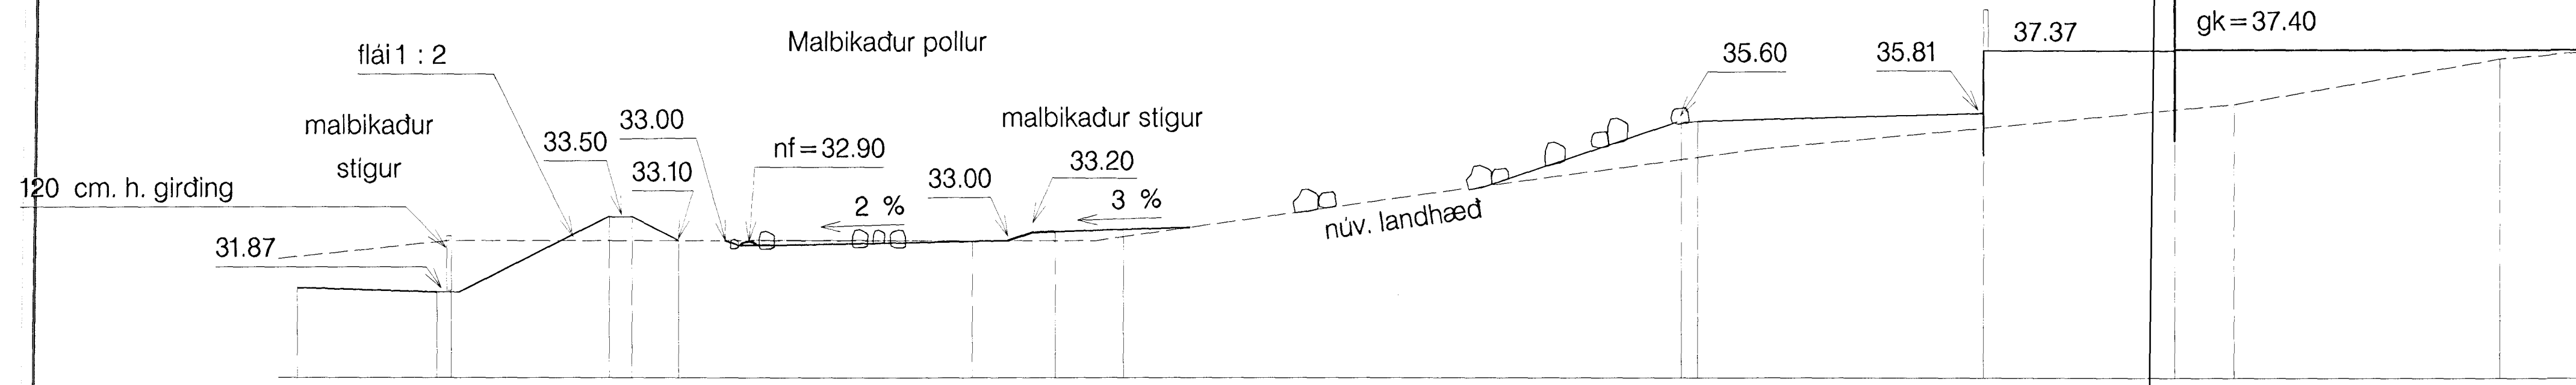



Snid D - D 1
Kvardi 1:100

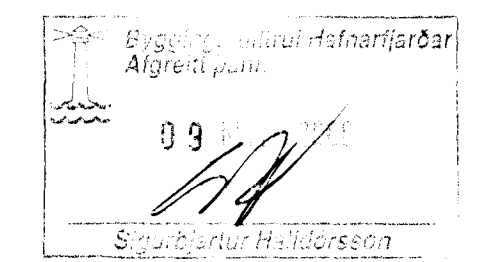

Snid E - E 1
Kvardi 1:100


 Sigurður Friðjónsson

 L.M. ehf. KJARTAN MOGENSEN LANDSLAGSARKITEKT		NORDURBÚEN 20 104 REYKJAVÍK Sími: 568 8545 Fax: 568 8533 Netf: kvemmi@lm.is		Leikskóli Háholta 17, Hafnarfirði Skipulag lóðar; Sníðmyndir - II.
Hannaf: KM	Breyt:	Dags:	Breyt: AC	
Mált:	A	26.08.1999	A	
Samb:	B	B	B	
Vorkr: 99.125.05	Tölvukr: sni02.2109.dgn	Dags: 28.10.1999	Mkv: 1:100	