

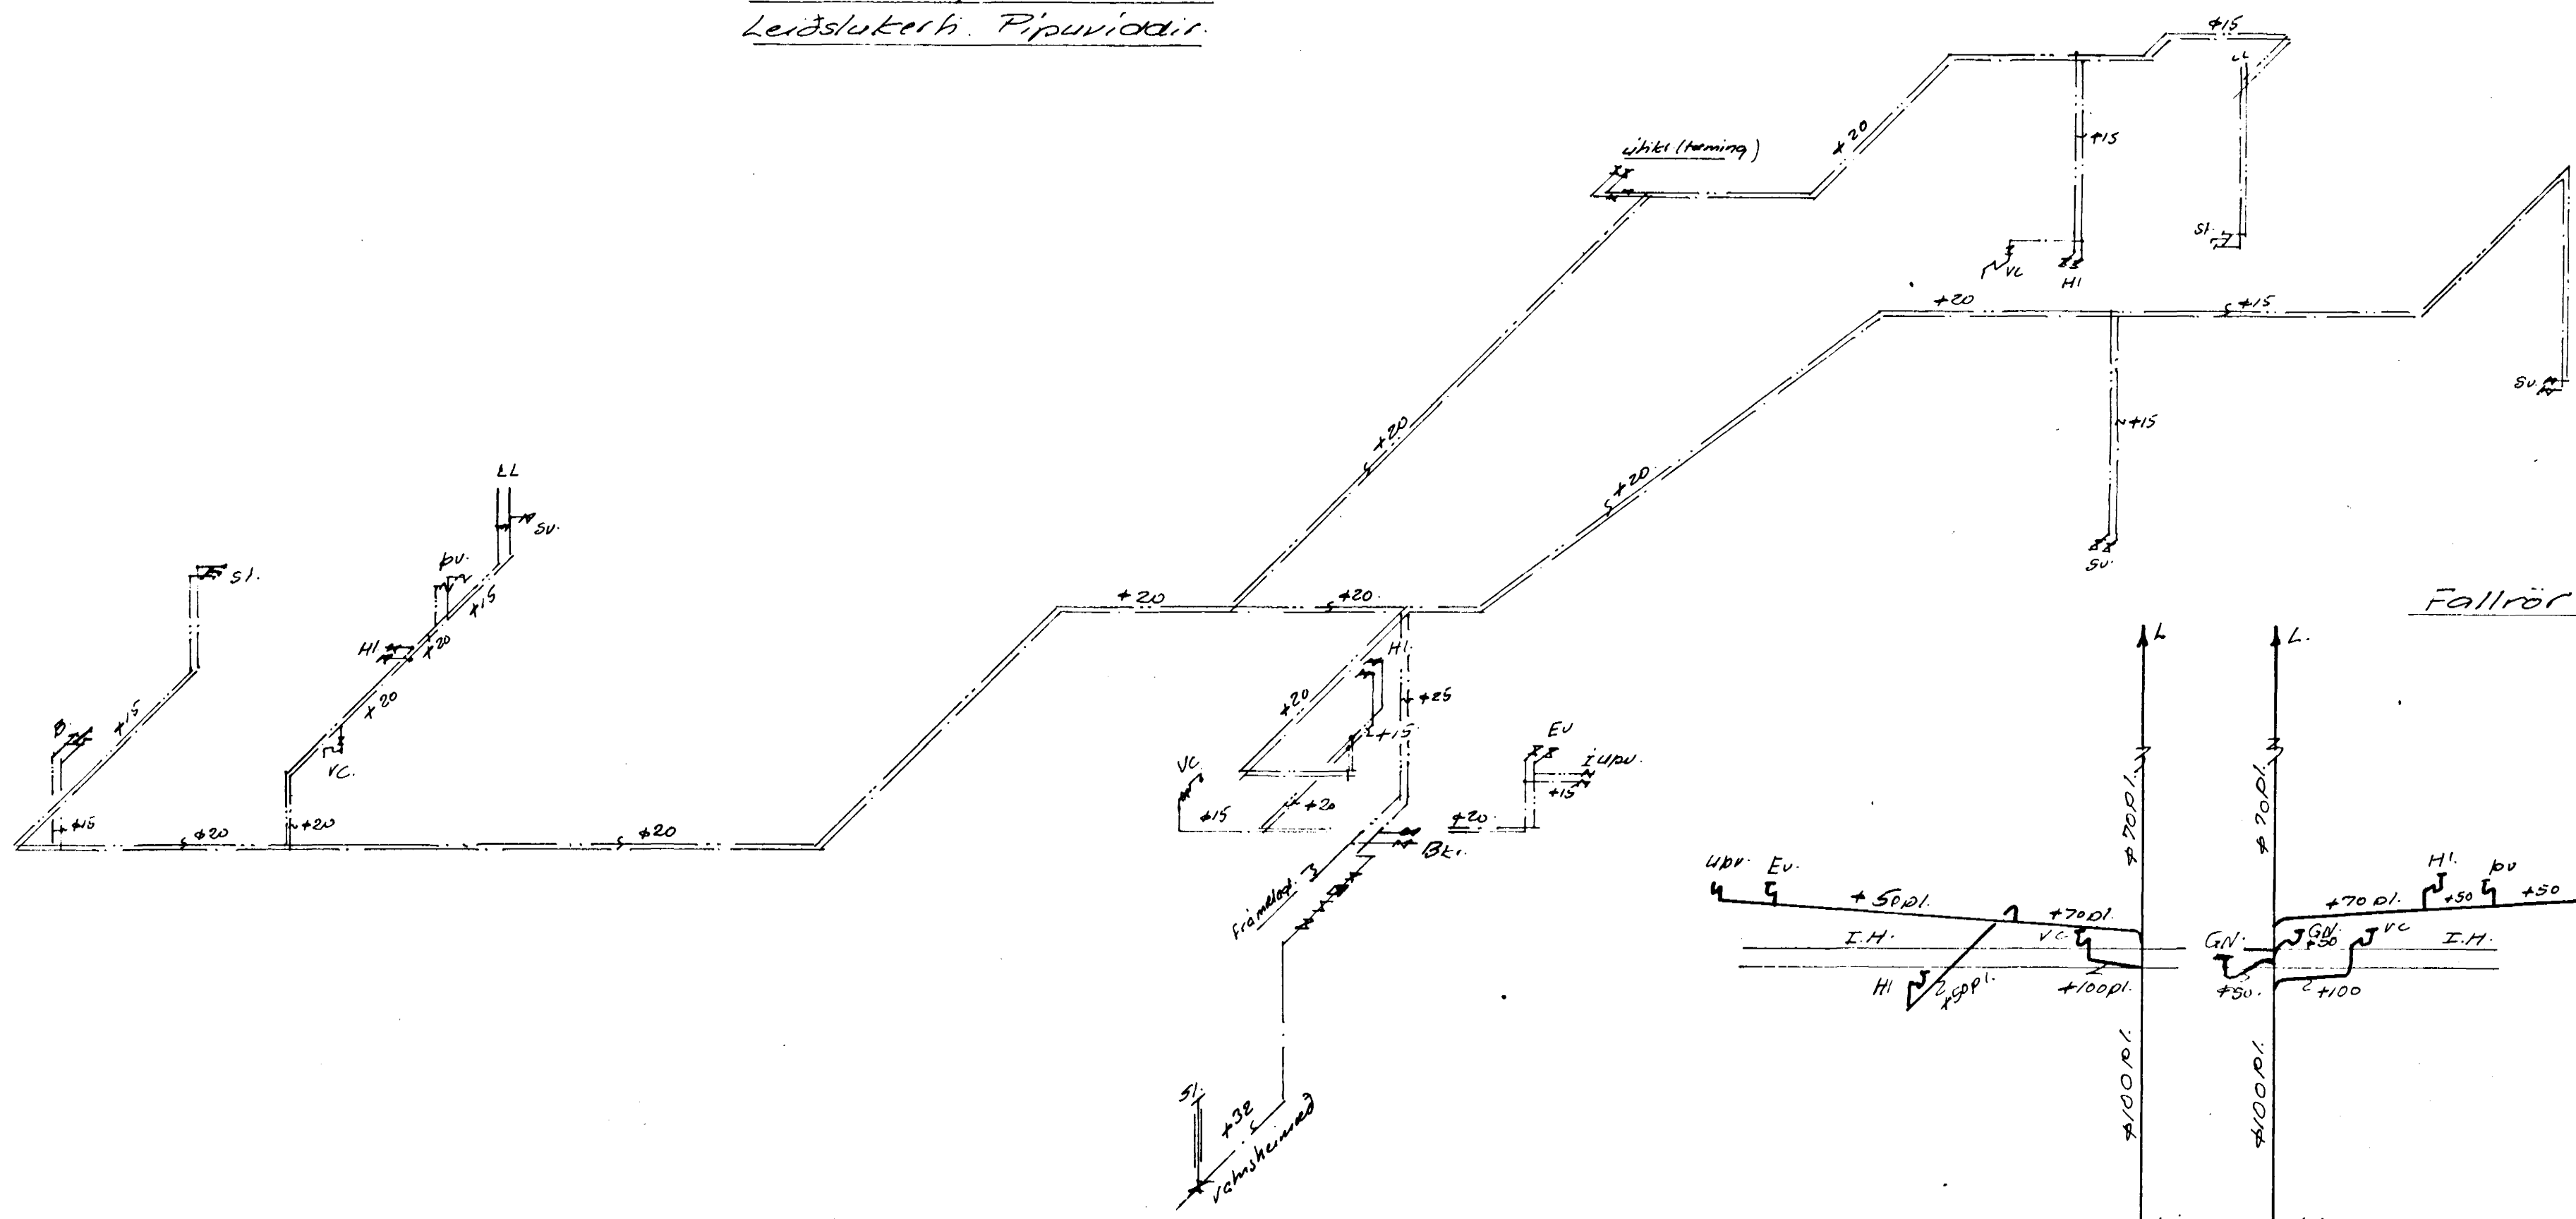


Valmslógn 1:50
Leiðslukerh. Pipuvíddir.

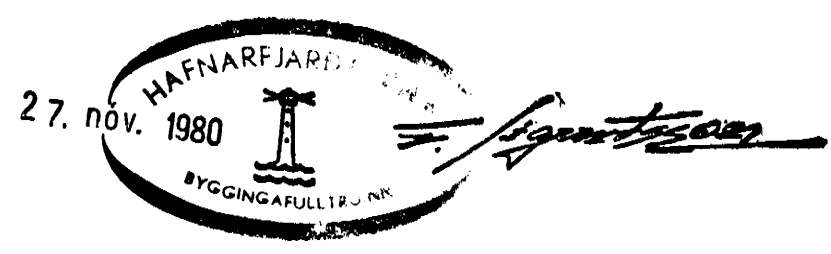

Fallrör 1:50

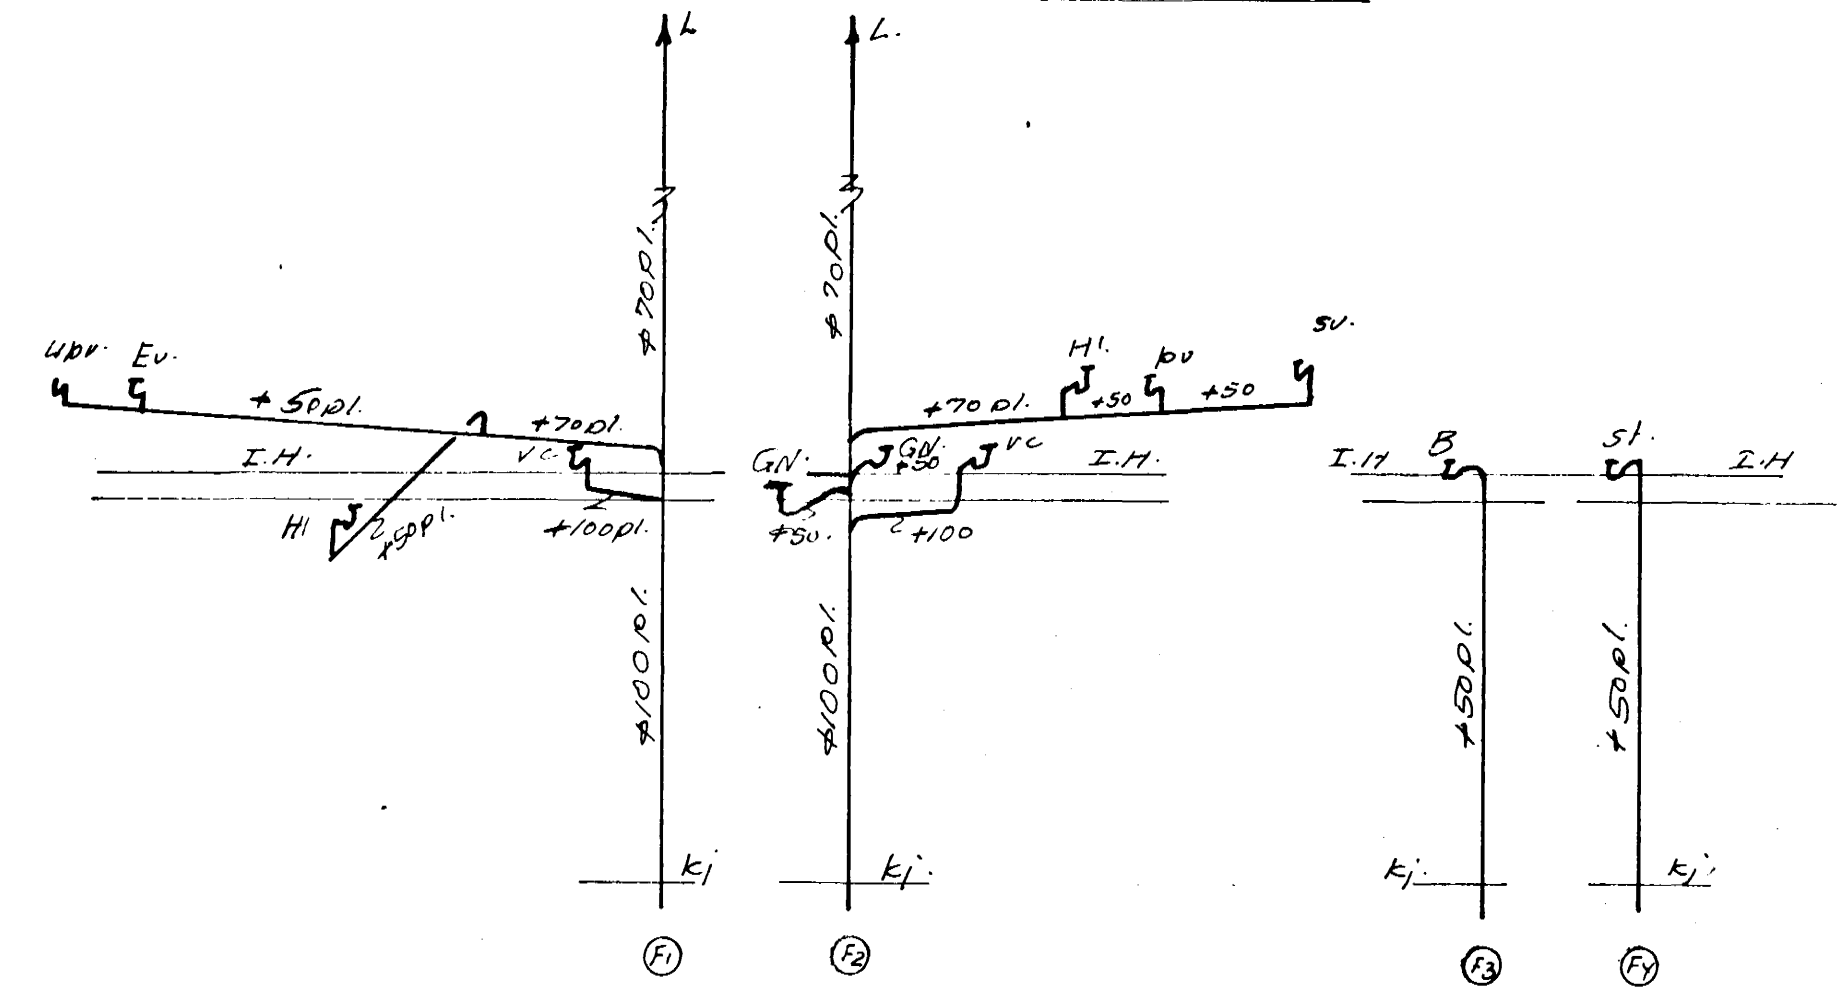

Benedikt B. Sigurðsson		
verkt.		
Háihvammur nr. 12, Hf.		
M.	1:50	Valms- skólplögn
D.	sept. '80	Leiðslukerh Fallrör
		Pipuvíddir
Nr.	5 bl.	Þann. B. Sigurðsson