


Grunnmynd efri hæðar.

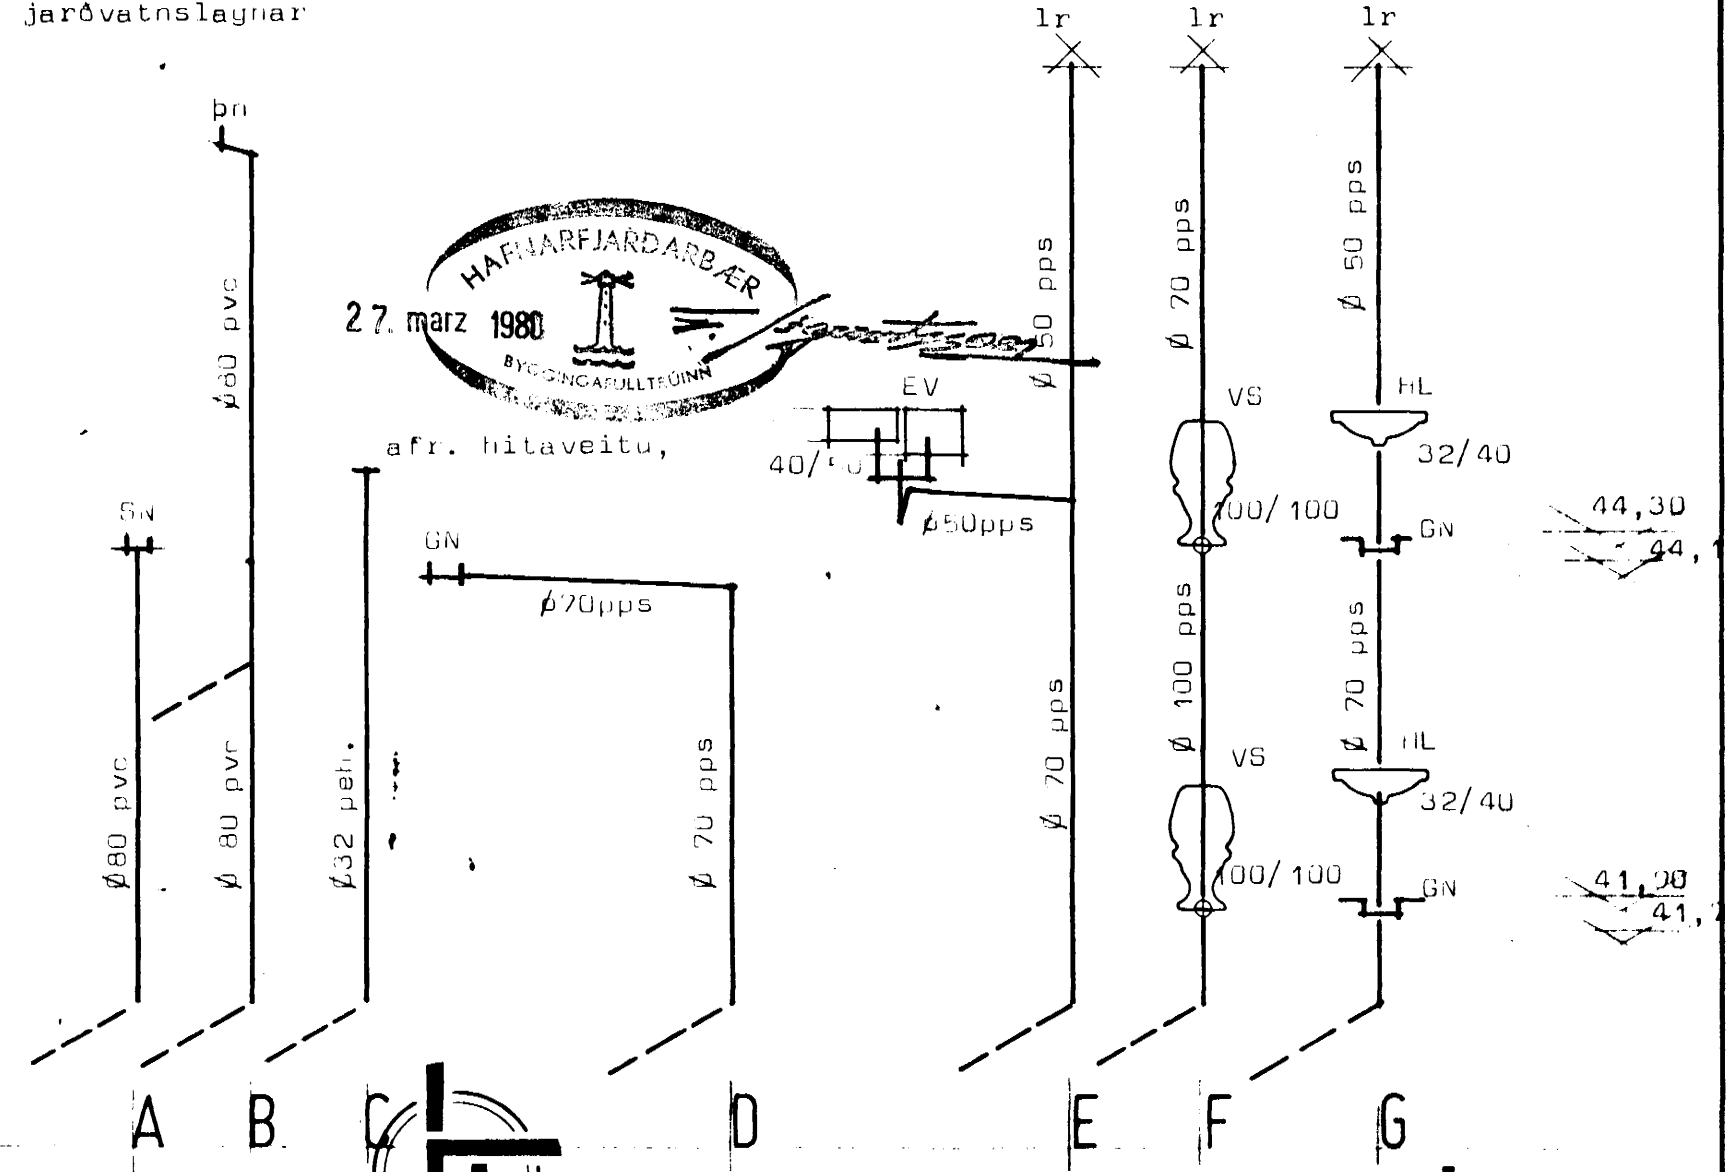

STADALHÚS S F
TEIKNISTOFA SIÐUMÚLA 31 SÍMI 83141

VERKEFNI Frárennslislagir	DAGS. des 79	VERK NR SU 43
Háihvammur 14 Hafnarfirði	MKV. 1:100 1:60	
	BR.	
	BLAD NR	

SÍGURDUR GUDMUNDSSON SÍGURDUR P KRISTJÁNSSON FTFÍ