



HAIHVAMMUR 14 HAFNARFIRÐI

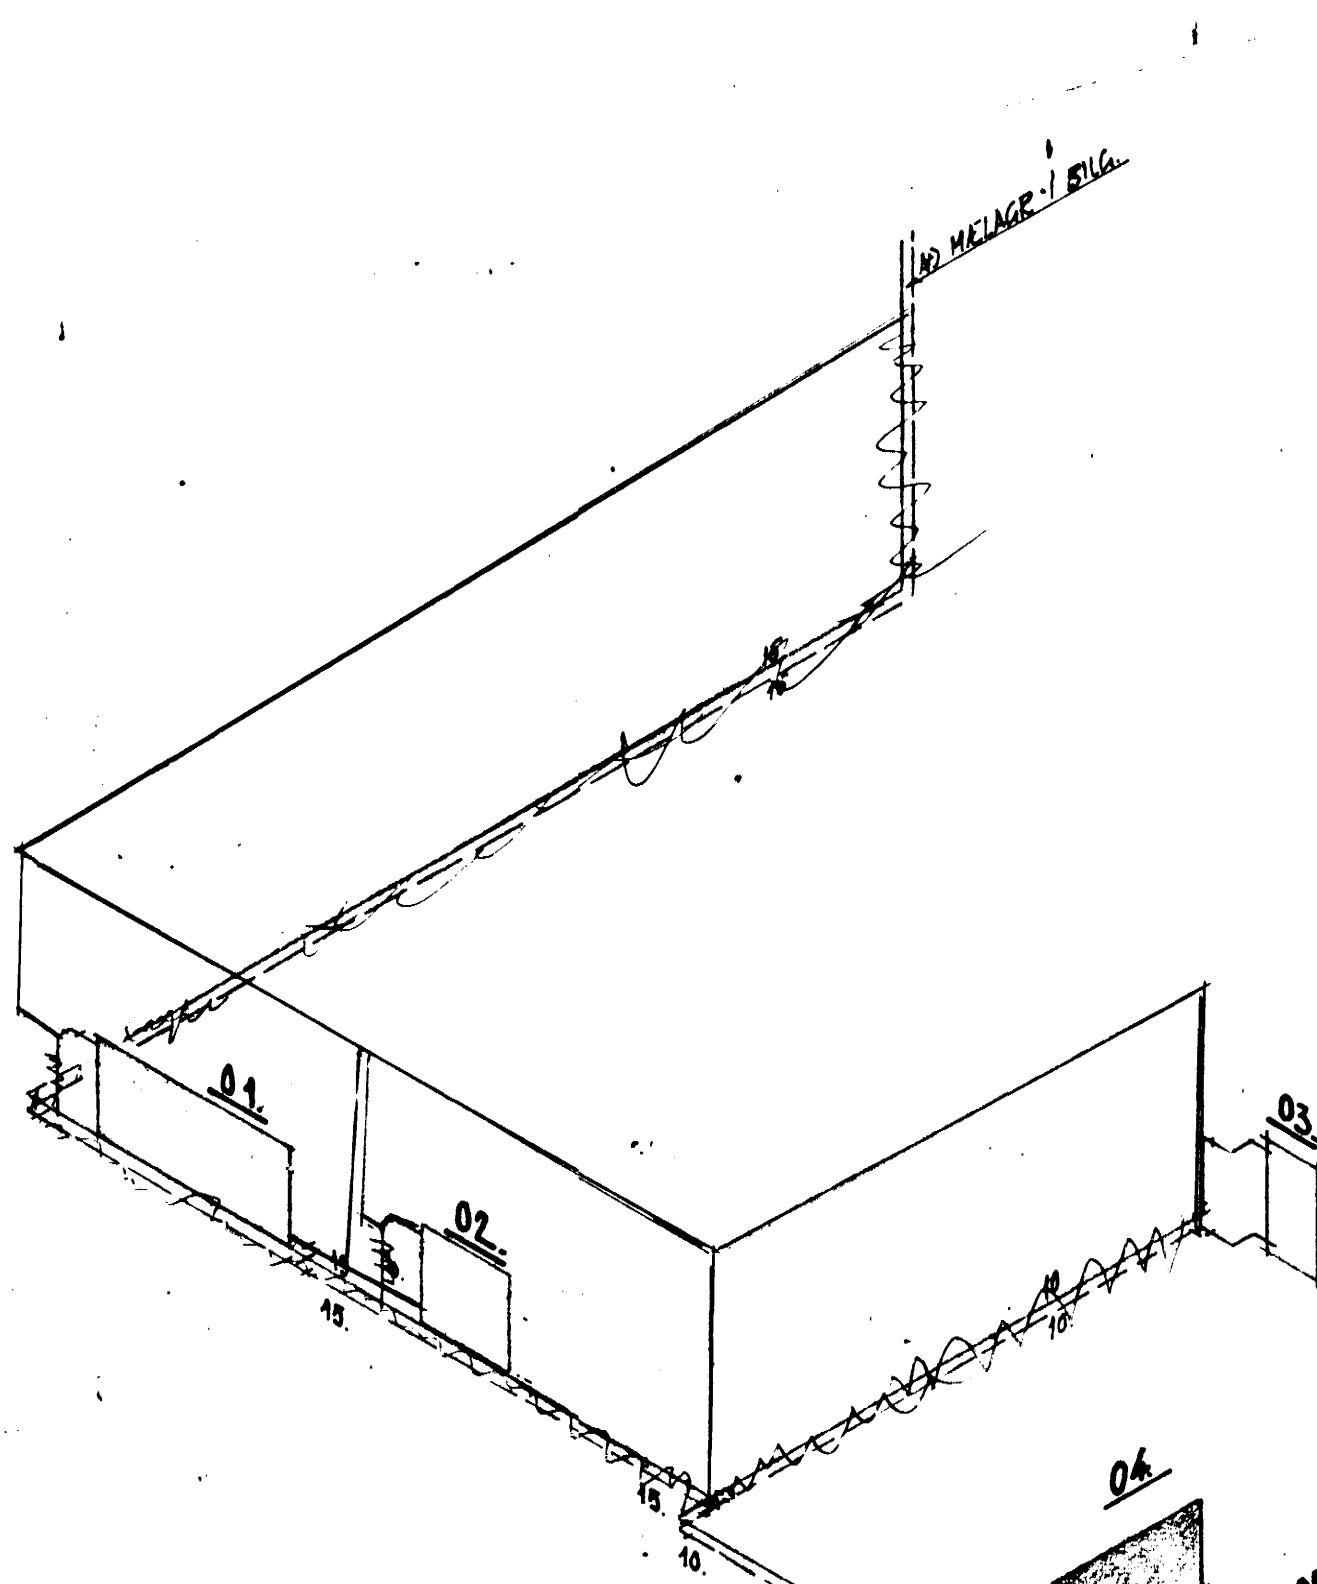

HITALÖGN I KJALLARA

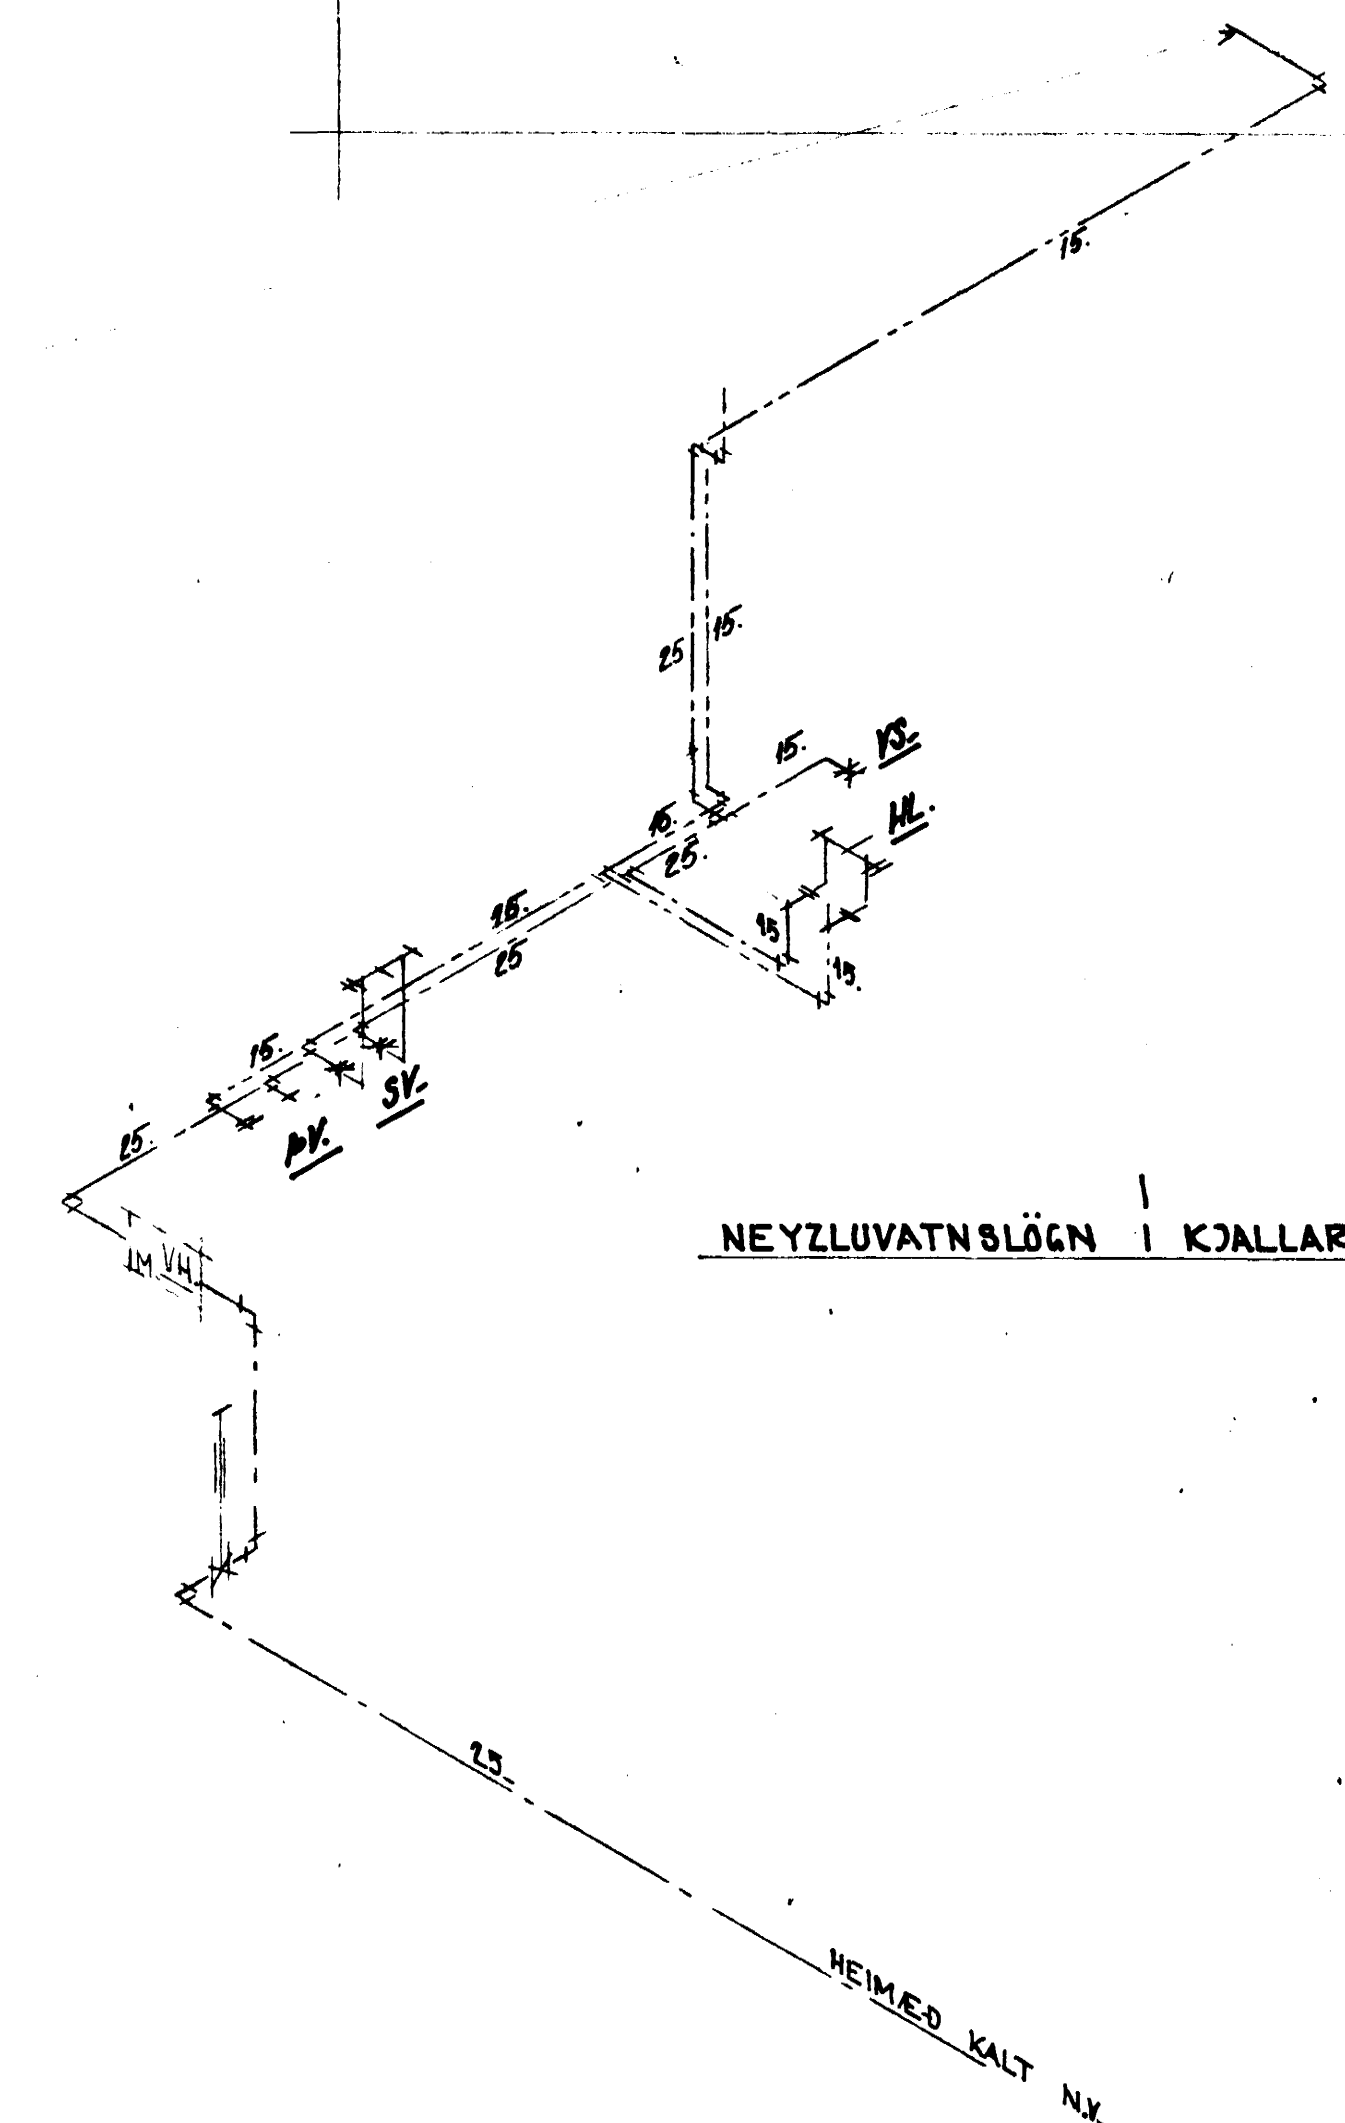

NEYZLUVATNSLÖGN I KJALLARA



STADALHÚS S
 TEIKNISTOFA SIÐUMÚLA 31 SÍMI 83141

VERKEFNI	HITA OG NEYZZLUVATNSLÖGN	DAGS.	1980.	VERK NR
		MKV.		
		BR. mnr 1981. 692.		
HAIHVAMMUR 14 HAFNARFIRÐI		BLAD NR	3.04.	SU 43
<i>Sigurður Guðmundsson</i> SIGURÐUR GUÐMUNDSSON		<i>Sigurður P. Kristjánsson</i> SIGURÐUR P. KRISTJÁNSSON FTFI		