


GRUNNMYND 1:50

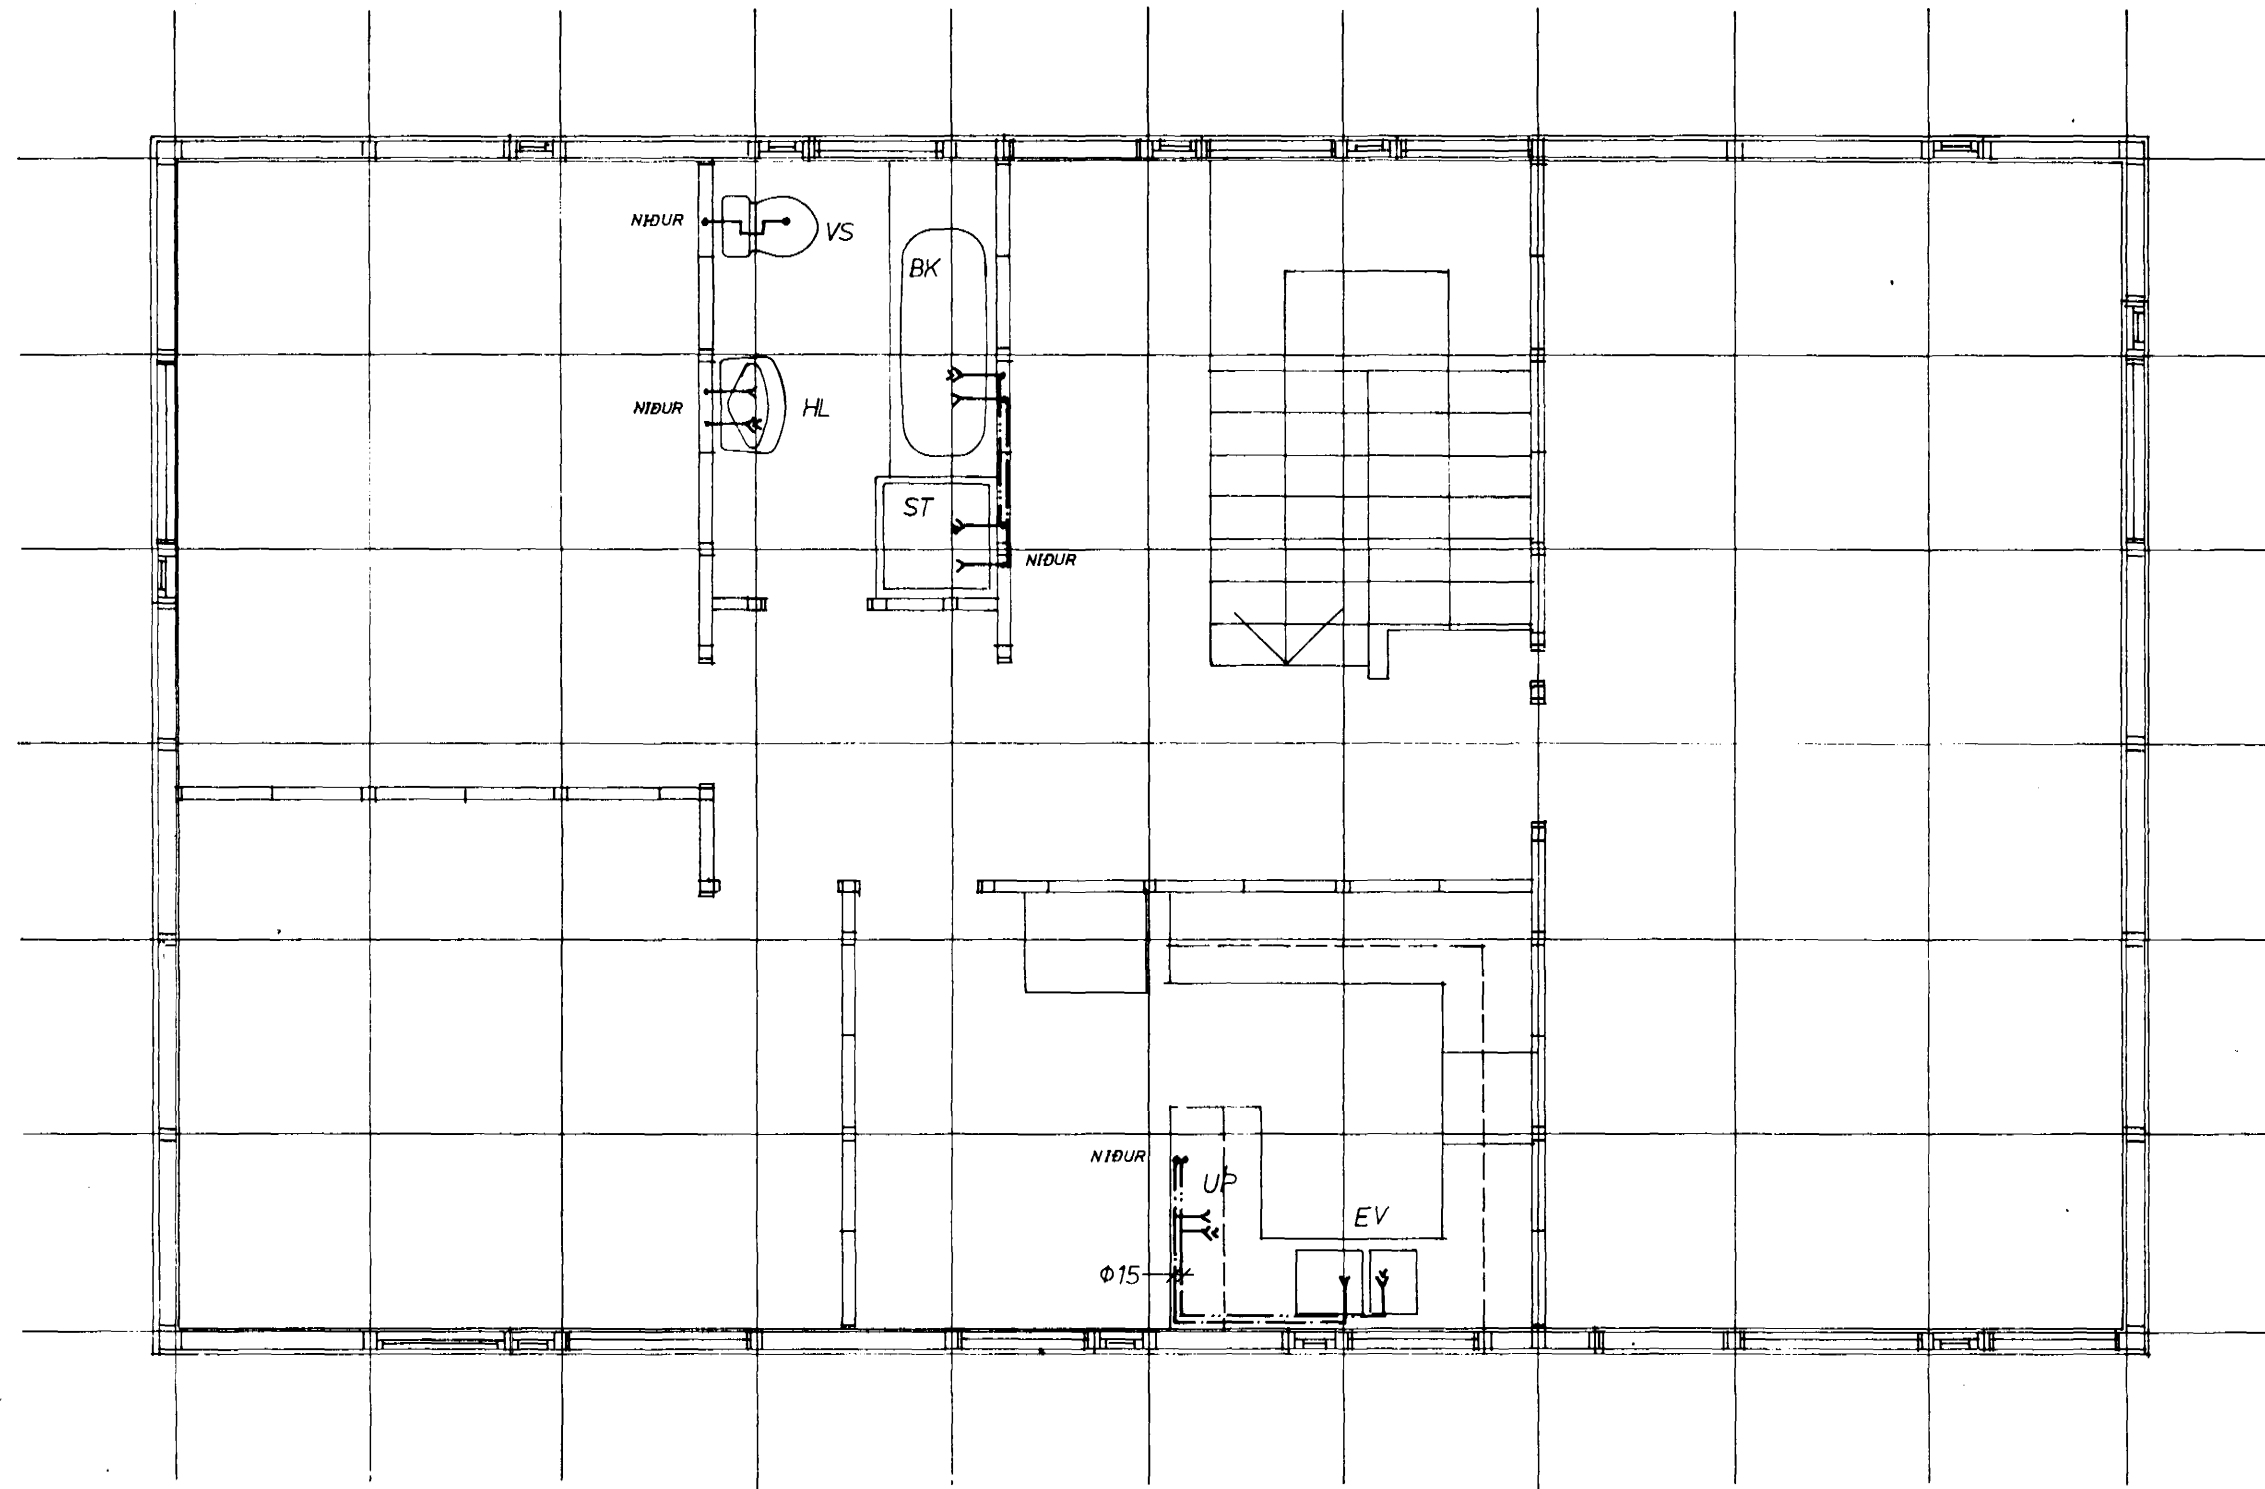


TÖPPUNAREININGAR

SKST	HEITI TÆKIS	n-	FJÖLDI	KALT		HEITT	
				EIN	VÍDD	EIN	VÍDD
HL	HANDLAUG	60	2	2	Ø 15	2	Ø 15
VS	VATNSSALERNI	15	2	1	Ø 10		
BK	BADKAR	65	1	1	Ø 15	1	Ø 15
ST	STURTA	110	2	2	Ø 15	2	Ø 15
SV	SKOLVASKUR	60	2	4	Ø 20	4	Ø 20
EV	ELDHÚSVASKUR	ATHS	2	2	Ø 15	2	Ø 15
PV	PVOTTAVÉL	110	1	1	Ø 15	1	Ø 15
UP	UPPVOTTAVÉL	110	1	1	Ø 15	1	Ø 15
BI	SKOLSKÁL (BIDET)	15					

ATHS.

SKÝRINGAR ERU Á BLAÐI 2.01

FYRIR ELDHÚSVASK ER n-5 OFAN Í SÖKKUL ELDHÚSINNRETTINGAR

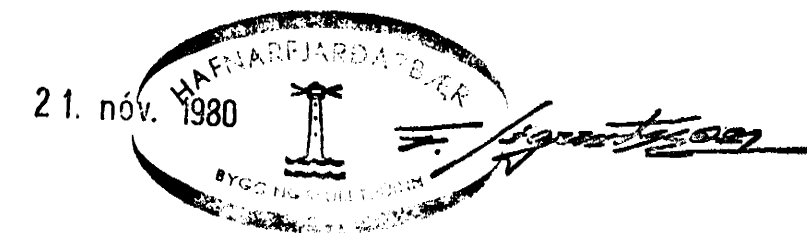

Br.	Dags.	Breyting varðar.
Verkfræðipjónusta Guðmundar Óskarssonar Ráðgefandi verkfræðingar Skipholt 19 Reykjavík Sími 15945		
HÁIHVAMMUR 5, HAFNARFIRDI		
GRUNNMYND NEYSLUVATN Reykjavík: OKTÓBER 1979		
Teikn: VKO	Kvarði: 1:50	
Reikn: HH	Verk nr.:	Bl. nr.
Yfir: HH	S.B.19v.21	2.21
Samb: 570		